


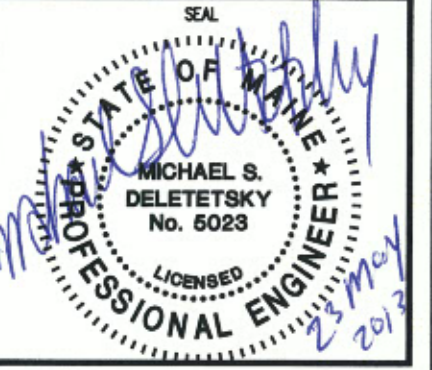
PLANS PREPARED FOR:

 10 Corporate Drive, Suite 210, Bedford, NH 03110

PROJECT INFORMATION
853408-NORTH DEERING
 1335 WASHINGTON AVE
 PORTLAND, ME 04103
 (CUMBERLAND COUNTY)

PLANS PREPARED BY:

 511 Congress Street Suite 200, Portland ME 04101
 P: (207) 775-5401 F: (207) 772-4762 www.amec.com

PROJECT COORDINATION & MANAGEMENT:
KJK Wireless, LLC
 127 Ridge Road, Nashua, NH 03062
 Phone: (603) 888-8974

SEAL

 MICHAEL S. DELETETSKY
 No. 6023
 LICENSED PROFESSIONAL ENGINEER
 23 May 2019

REV	DATE	ISSUED FOR
△	5/23/13	ISSUED FOR CONSTRUCTION


PROJECT NO: 3618138235

DRAWN BY: CBM


RELEASED BY: MSD

SHEET TITLE
ONE-LINE ELEVATION

SHEET NUMBER E-2	REVISION: 0
----------------------------	-----------------------

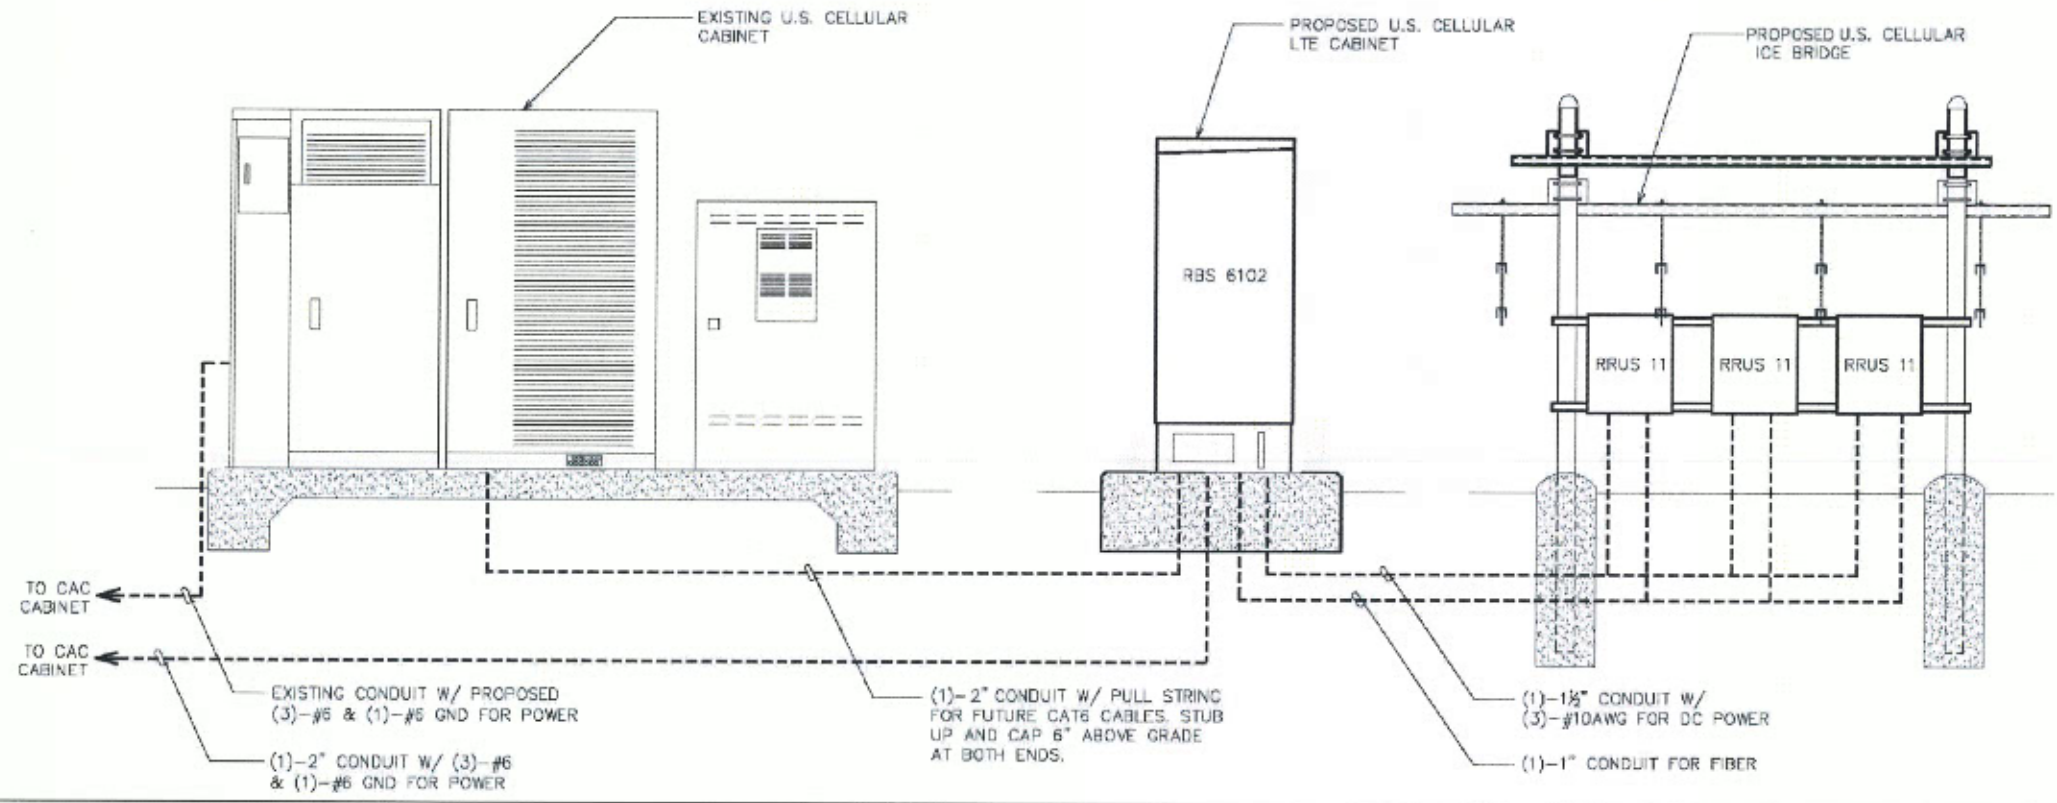

ONE-LINE RRUS ELEVATION
 SCALE: N.T.S.

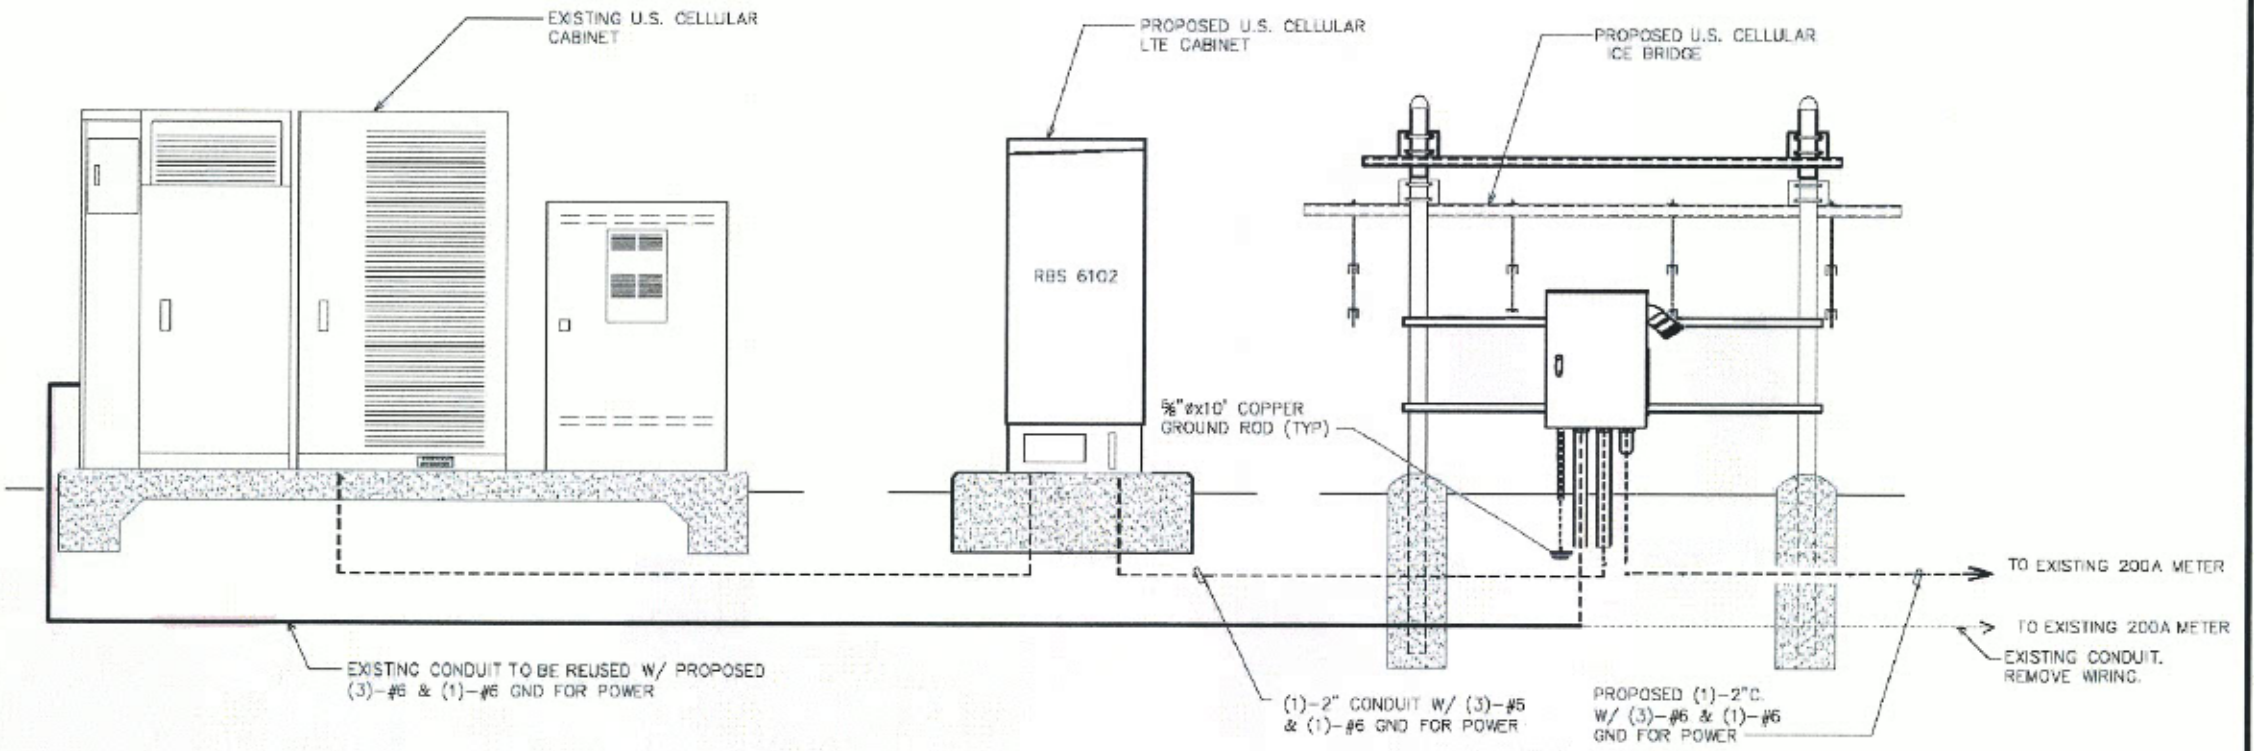

ONE-LINE CAC ELEVATION
 SCALE: N.T.S.