

SHEET NOTES

- TUBE STEEL COLUMN, PROVIDE 24 GA. BRUSHED STAINLESS STEEL CAP AND FINISH. PROVIDE 24 GA. BRUSHED STAINLESS STEEL POSTING ON LESS VISIBLE SIDE OF COLUMN. PAINT P-8 FROM 77" AFF. TO 12" ABOVE CEILING TYP. SEAL TOP OF COVER W/ CLEAR SILICONE. SEE STRUCTURAL DRAWINGS FOR MORE.
- TUBE STEEL COLUMN ENCLOSED IN WALL OR PARTITION.
- METAL ENCLOSURE FROM WINDOW SILL TO SOFFIT ABOVE.
- LINE OF CONCRETE CURB. SEE CIVIL PLANS.
- BOLLARD, SEE CIVIL PLANS. THE BOLLARD NEXT TO THE RX DRIVE THRU WINDOW DRAMER IS TO BE 3'-6" AFF.
- REMOVE DRIVE THRU.
- BOLLARD, SEE CIVIL PLANS.
- CONDUIT SEE E-102 FOR LOCATION. PAINT TO MATCH ADJACENT WALL COLOR.
- CONDUIT SEE E-102 FOR LOCATION. SEE PLUMBING DRAWINGS.
- TOILET PARTITION, FINISH RP-1, SEE FINISH SCHEDULE.
- ROOF DRAIN / OVERFLOW PIPING LOCATION. SEE PLUMBING DRAWINGS.
- WATER SERVICE LOCATION.
- SPRINKLER SERVICE LOCATION WHEN REQUIRED.
- 24" X 36" AREA TO REMAIN CLEAR FOR ACCESS TO SPRINKLER BY THE G.C. SEE A12/P-201.
- PURE WATER COOLER BY VERTEX, SUPPLIED AND INSTALLED.
- LINE OF MEZZANINE ABOVE.
- LINE OF SOFFIT ABOVE. SEE REFLECTED CEILING PLAN ON A-103.
- DRYWALL ON BACK SIDE OF WALLANCE TO EXTEND TO ROOF DECK.
- FINISH FACES W/ SOFFIT ABOVE OR EDGE OF WINDOW OPENINGS.
- COOLER CASES, SUPPLIED AND INSTALLED BY RITE AID. CONTRACTOR TO COORDINATE POWER, MECHANICAL AND WASTE CONNECTIONS.
- LINE OF MEZZANINE STAIRS. SEE A-703.
- SELF CONTAINED COOLER BY RITE AID AND INSTALLED BY G.C.
- ROOF LOADER AND HATCH OPENING ABOVE. RE: A14/A-702.
- CEILING CLOUD HANG FROM STRUCTURE ABOVE. SEE DETAIL E5/A-701.
- CONTRACTOR TO PROVIDE 24 GA. BRUSHED STAINLESS STEEL WITH GRAPHICS AND EQUIPMENT PANELS AT COOLER / FREEZER OPENING PANEL AT PHOTO STUDIO.
- FREEZER CASES, SUPPLIED BY AND INSTALLED BY RITE AID. CONTRACTOR TO COORDINATE POWER, MECHANICAL AND WASTE CONNECTIONS.
- EXTENT OF ADA TURNING REQUIREMENTS.
- WATER RESISTANT CYPRESS BOARD BEHIND PHARMACY SINK.
- ROLLING SECURITY GRILLE. SEE DOOR SCHEDULE ON A-801.
- UNISTRUT @ 2'-0" O.C. ATTACHED TO BOTTOM CHORD OF BAR. UNISTRUT @ 2'-0" O.C. ATTACHED TO WALL FRAMING FOR LATERAL STABILITY AT EACH UNIT.
- REFRIGERATION CASES, CONTRACTOR TO SUPPLY AND INSTALL. CONTRACTOR TO COORDINATE POWER, MECHANICAL AND WASTE CONNECTIONS.
- G.C. TO PROVIDE REQUIRED REST ROOM SINKAGE. SEE DETAIL A-104.
- FIXTURE BY RITE AID, INSTALLED BY G.C. SEE FIXTURE PLAN ON A-104.
- FURNITURE BY RITE AID. SEE FIXTURE PLAN ON A-104.
- HANDRAILS BY RITE AID, INSTALLED BY G.C. SEE FIXTURE PLAN ON A-104.
- SECURITY PEDESTALS BY RITE AID. SEE NOTE 14 ON E-102.
- CART GUARD RAILING - SUPPLIED BY RITE AID, INSTALLED BY G.C.
- NOT USED.
- PROVIDE AND COMPRESSOR W/ 5" DEEP RIT RECEIVED INTO SLAB. SEE A-104.
- RITE AID TO PROVIDE "EMPLOYEES ONLY" SIGNAGE. INSTALLED BY G.C. SIGN TO BE MOUNTED ON DOOR #148 ONLY.
- G.C. TO INSTALL GYPSUM BASE, OS-2 ON BOTH SIDES OF EXPOSED PORTIONS OF CHECKOUT.
- 30"x30" ACCESS PANEL MOUNTED 1'-0" AFF. SEE A17/A-801.
- CONSULTATION CABINET SUPPLIED BY RITE AID AND INSTALLED BY RITE AID. CONTRACTOR TO PROVIDE FINISH OPENING 3'-3" WIDE FROM 3'-0" AFF. FROM 3'-0" AFF. TO 3'-0" AFF. THE OPENING IS TO BE LOCATED TO THE SIDE OF THE OPENING CLOSEST TO THE PICK-UP COUNTER.
- PHARMACY ADMINISTRATION COUNTER BY RITE AID, INSTALLED BY G.C. SINK TO H5/A-702. FINISH PL-4.
- WORK COUNTER PROVIDED BY RITE AID, INSTALLED BY G.C. RE: A-104.
- SHELVING BY RITE AID. INSTALLED BY G.C.
- EQUIPMENT RACK BY RITE AID. RE: H3/A-702.
- SAFETY BY RITE AID INSTALLED BY G.C. BOLTED TO FLOOR.
- TWO DRAMER FILE CABINET BY RITE AID.
- COAT RACK, PROVIDED BY RITE AID INSTALLED BY G.C.
- TWO DRAMER RACK, FOUR FEET AT 10' O.C.
- CONDUIT CHASE. SEE WORK COUNTER DETAIL H5/A-702 FOR MORE INFORMATION.
- 3" X 1'-6" MONITOR SHELF
- KEY CABINET BY RITE AID. 11-3/4" X 7-7/8" X 2-3/8" INSTALL TO MATCH ADJACENT WALL. SEE E-102.
- TOILET LOCATION. SEE E-102.
- EXTEND WALL PANEL 12" BEHIND ADJACENT STORE FIXTURE.
- INTERIOR WALL TO 8'-0" AFF. ENCLOSE TOP OF WALL WITH WOOD 1" X CAP PAINTED P-8.
- WALLS AT THIS AREA TO RECEIVE MARBLE PANELS PP-2 TO 68".
- INSTALL MOISTURE RESISTANT GYP. BD. BEHIND PLUMBING FIXTURE.
- 4'-0" HIGH WAINSCOT OF 1/2" FIRE TREATED PLYWOOD.
- PROVIDED BY RITE AID AND INSTALLED BY G.C.
- CONTRACTOR TO PROVIDE 24 GA. BRUSHED STAINLESS STEEL IN AREAS WHERE SHELVING IS TO BE INSTALLED. NO PAINTING IS NEEDED BEHIND SHELVING. RE: A-102.
- MARBLE ALUMINUM CORNER MOUNTING CLASPS TO MATCH PP-2.
- MARBLE ALUMINUM CORNER MOUNTING CLASPS TO MATCH PP-2.
- FLOOR DRAIN, PITCH SLAB TO MEET DRAIN.
- CABINETS PROVIDED BY RITE AID, INSTALLED BY G.C. SEE ENLARGED PLANS AND DETAILS. FINISH PL-4.
- LOCATION OF OMI GATE. PROVIDE NECESSARY BLOCKING.
- 18" BRACKETS SUPPLIED BY RITE AID AND INSTALLED BY G.C.
- FIRE ALARM FULL STATION, MOUNTED 48" AFF. TO CENTER LINE FROM 7'-1" AFF. TO CEILING.
- SHELVING INSTALLED BY G.C., PROVIDED BY RITE AID.
- SEE E-102.
- SEE E-103.


GENERAL NOTES

- REFER TO SHEET A-603 FOR FINISH MATERIAL SCHEDULE.
- REFER TO SHEET A-602 FOR RESTROOM ACCESSORY INFORMATION.

LEGEND

P-9 FINISH MATERIAL TAG
RESTROOM ACCESSORY TAG

ROOM NAME (XXX)
ROOM NUMBER

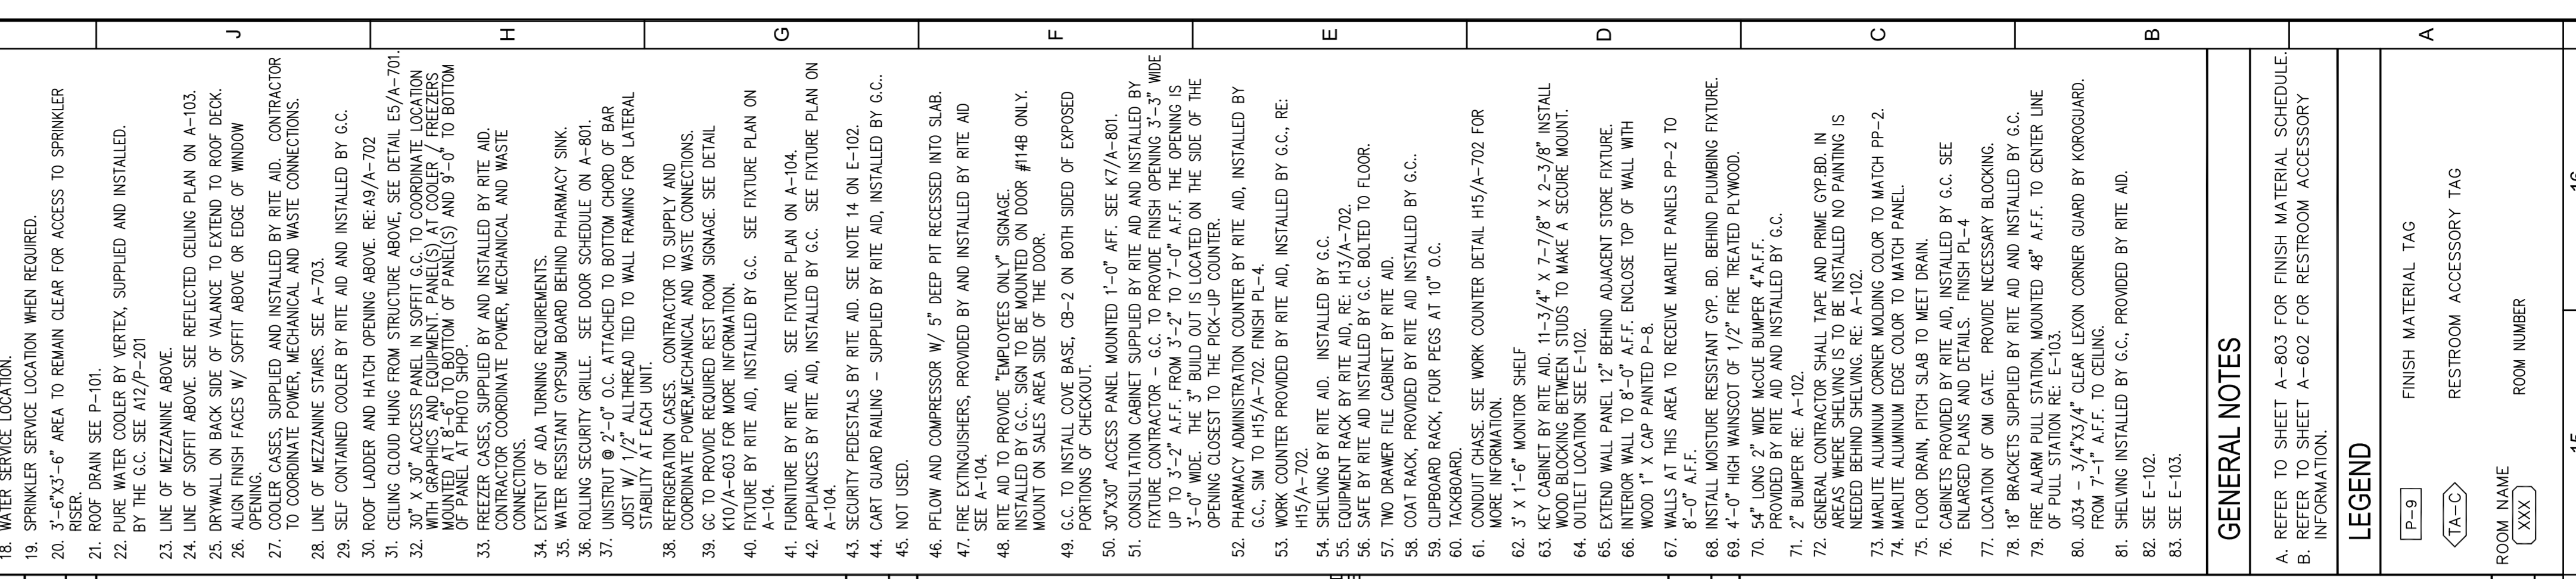

ADA SIGNAGE

K10
N.T.S.

NOTES

- CHARACTERS AND SYMBOLS SHALL CONTRAST WITH THEIR BACKGROUND.
- IDENTIFICATION SYMBOLS ARE TO BE ON WALL ADJACENT TO DOOR AND WALL ON COLOR AND CONTRAST.
- PROVIDE ROOM IDENTIFICATION SIGN ON LATCH SIDE OF DOOR.
- LETTERS & NUMBERS ON SIGNS SHALL BE SIZES 1/2", MIN., SHALL BE MIN OF 5/8" HIGH & SHALL BE SANS-SERIF UPPERCASE CHARACTERS. A.D.A. SIGNAGE ACCOMPANIED BY GRADE 2 BRAILLE.
- REGULATORY SIGNS TO BE TYPICALLY ADA COMPLIANT TACTILE TO BE TYPICALLY ONE (1) INCH MIN. WIDELY SPACED SURFACE CHARACTERS.
- SIGN TO BE A CUSTOM COLOR TO MATCH PMS 282C WITH WHITE GRAPHICS.
- BRAILLE SHOWN IS FOR PLACEMENT ONLY. USE CORRECT BRAILLE FOR SIGN PRODUCTION.
- 3D TACTILE PLAQUES CAN BE OBTAINED FROM AMERICRAFT CORPORATION (SIGN LANGUAGE) 904 4TH STREET WEST FARMINGTON, CT 06031 PH# 1-800-237-3854 FAX 1-813-723-2452

DOOR MOUNTED SIGNS

- ADA ROOM IDENTIFICATION SIGN (1/4" THICK)
- DOOR MOUNTED SIGN (1/4" THICK)
- LATCH SIDE OF DOOR

ADA SIGNS

- ONE (1) INCH MIN. WIDELY SPACED SURFACE CHARACTERS
- GRADE 2 BRAILLE

