


# PROPOSED SITE DESIGN

## RITE AID CORPORATION


365 & 383 Allen Avenue  
Portland, Maine


### DRAWING LIST

SHEET NO.	PLAN
-	COVER
SU-101	EXISTING CONDITIONS
PD-1 - PD-2	PHASING & DEMO PLANS
GU-1	GRADING & UTILITES PLAN
LP-1	LAYOUT PLAN
LS-1	LANDSCAPE PLAN
D-1 - D-5	CONSTRUCTION DETAILS

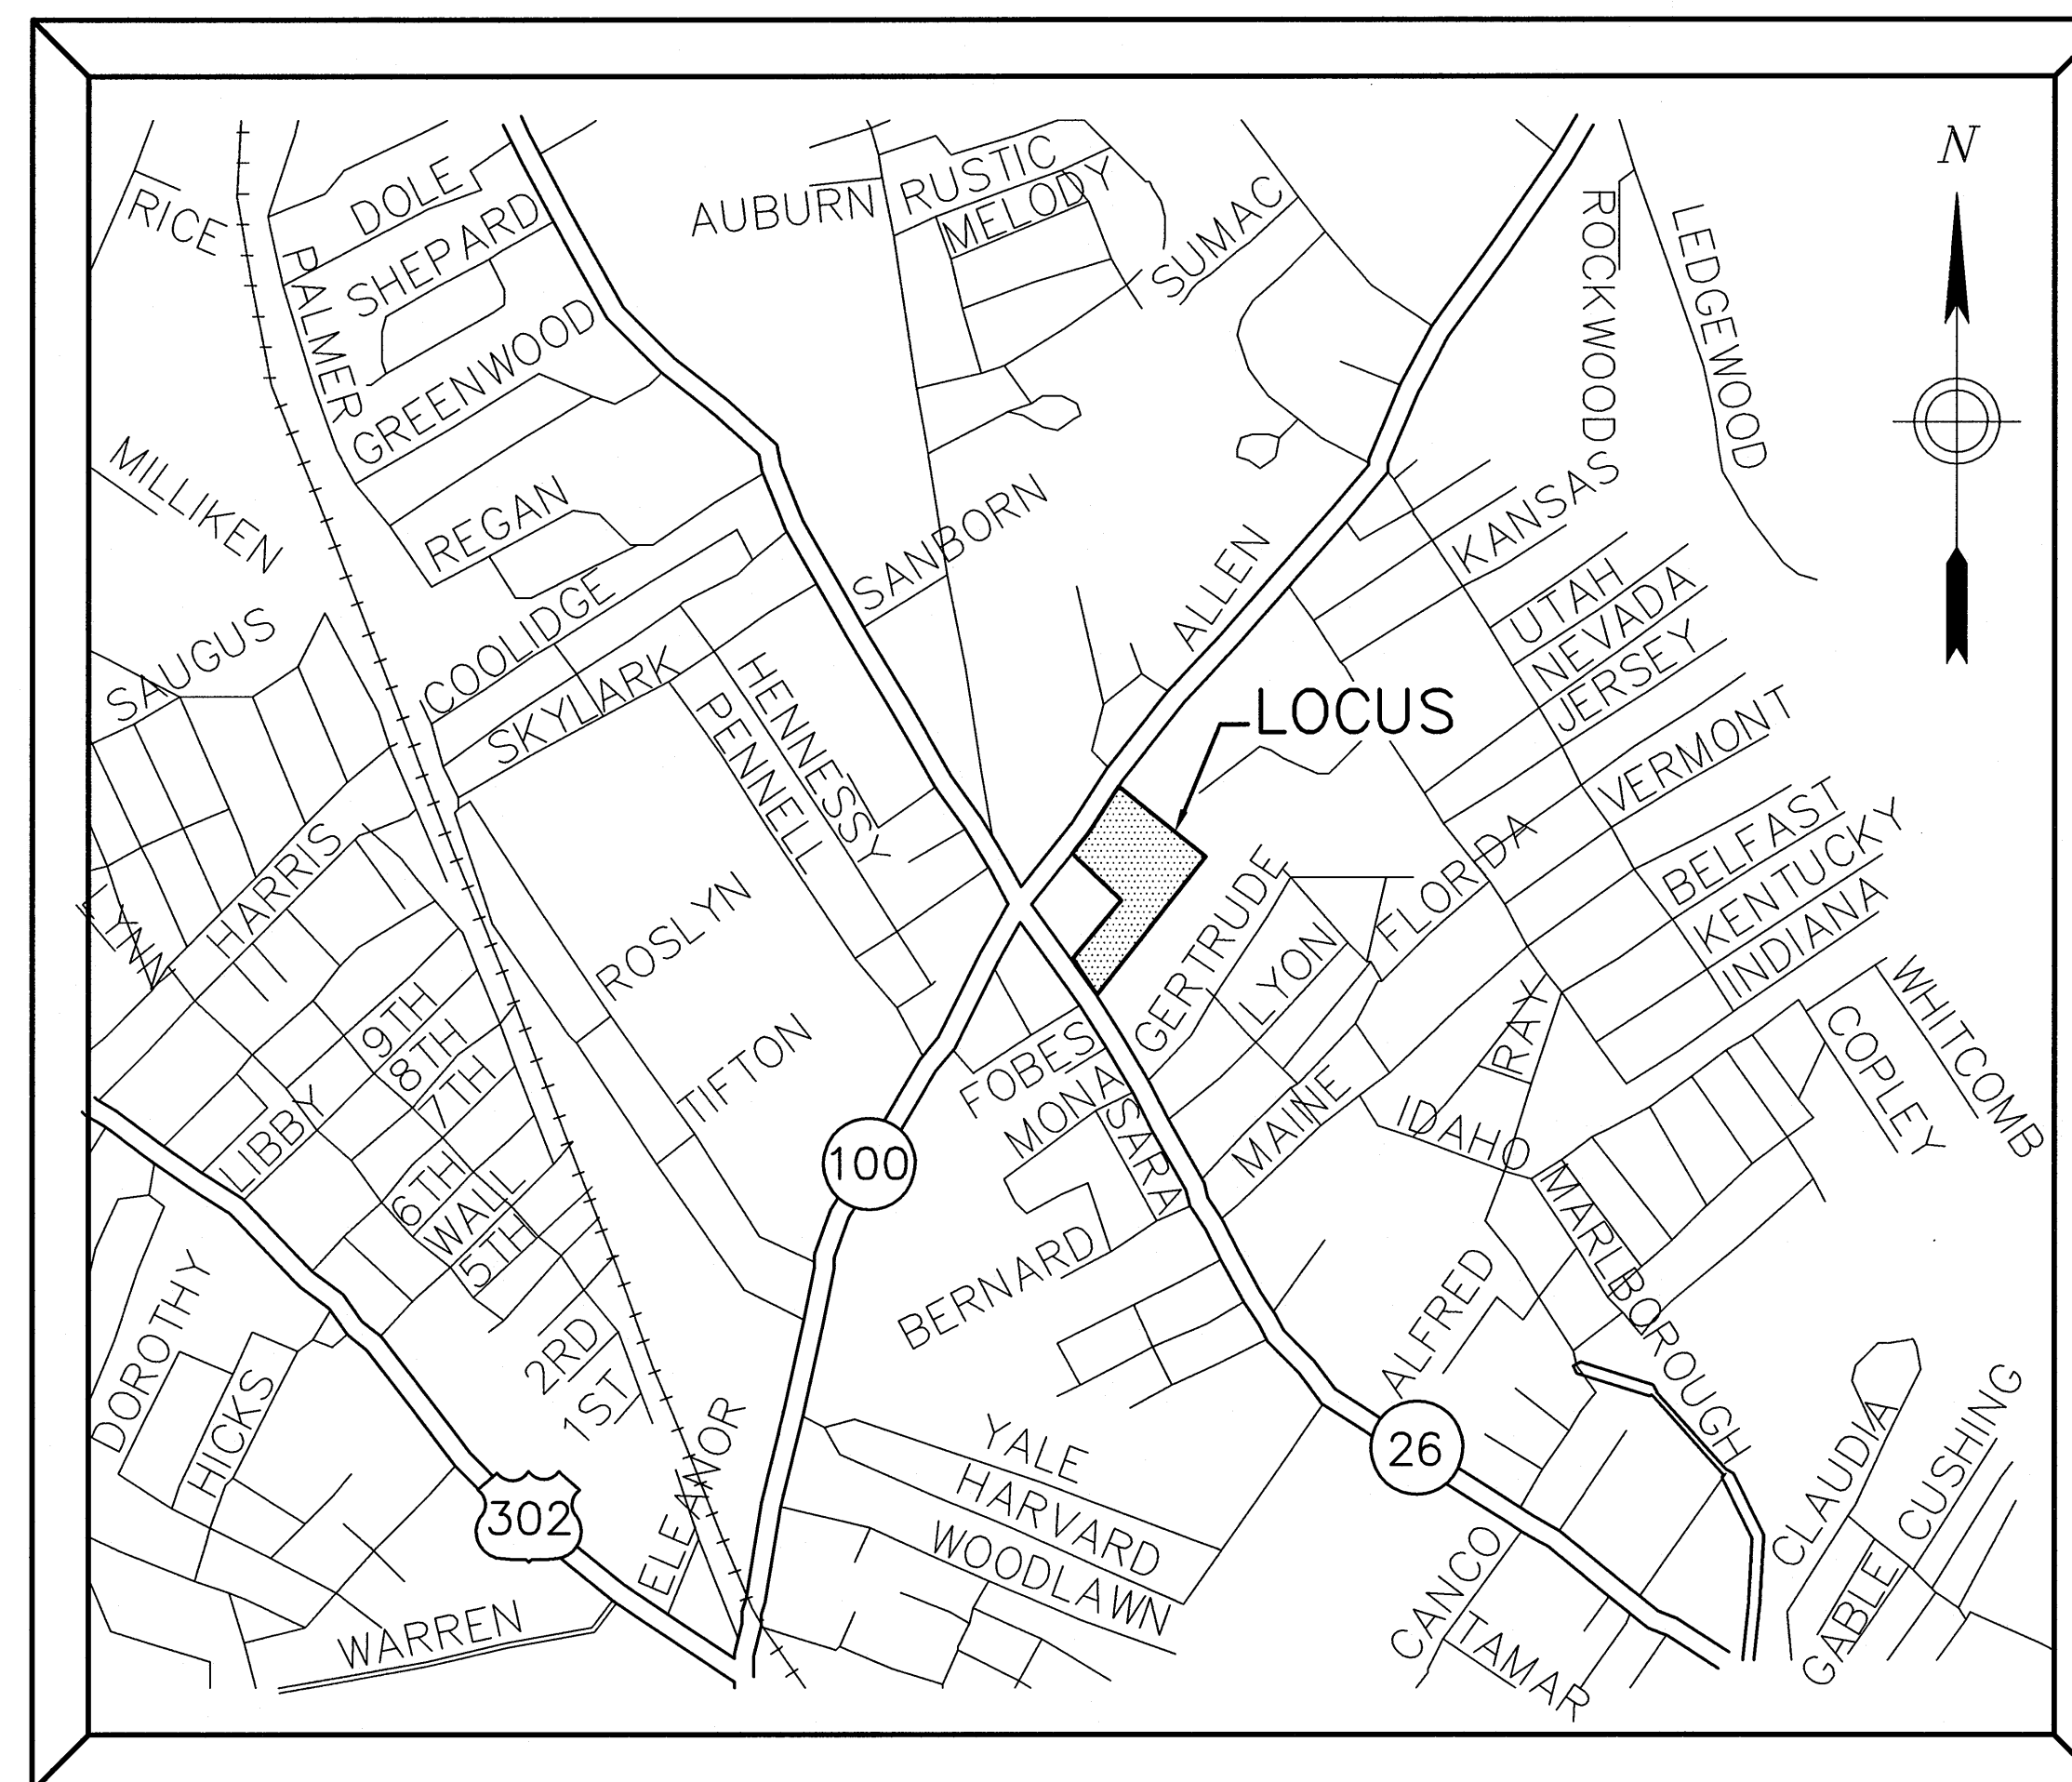

VICINITY MAP  
NOT TO SCALE

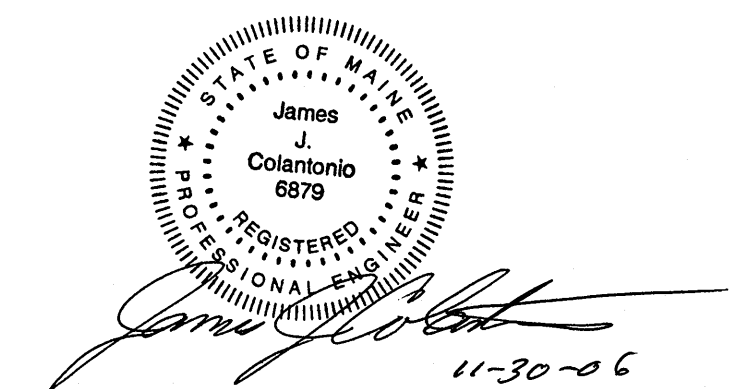

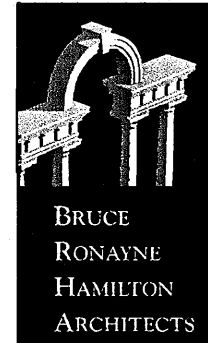NO.	DATE	REVISIONS	BY	CHK	APP'D	OWNER:	APPLICANT:	PREPARED BY:	ARCHITECT:	TITLE:
1	4/11/05	REVISIONS PER CITY COMMENTS	STAFF	JMM	KK	<b>RITE AID CORPORATION</b> P. O. BOX 3165 HARRISBURG, PA 17105	<b>RITE AID CORPORATION</b> RITE AID STORE DEVELOPMENT 6700 OLD COLLAMER ROAD SUITE 109 EAST SYRACUSE, NY 13057	<b>COLER &amp; COLANTONIO</b> <small>ENGINEERS AND SCIENTISTS</small> Ph: 413-313-0100 Fax: 413-313-0190 www.col-col.com	 <b>BRUCE RONAYNE HAMILTON ARCHITECTS</b>	<b>PROPOSED SITE DESIGN</b> <b>RITE AID CORPORATION</b> DRAWING NAME.: 60-61 COVER R1.DWG JOB NUMBER: 60-61.00 DATE: OCT. 19, 2004 DESIGN: STAFF CHECK: KK SCALE: NTS SHEET NO.: -
2	7/11/05	REVISIONS PER CITY COMMENTS AND ACCESS	STAFF	DMT	KK					
3	7/18/06	REVISED PARCEL B LAYOUT	STAFF	JMM	KK					
4	8/22/06	ADDITIONAL INTERIOR SIDEWALKS	STAFF	JMM	KK					
5	11/21/06	ISSUED FOR GENERAL CONTRACTOR BID & BUILDING PERMIT	STAFF	JMM	KK					