




1 GRAVITY SEWER TRENCH (TYP.)
D-3 NOT TO SCALE

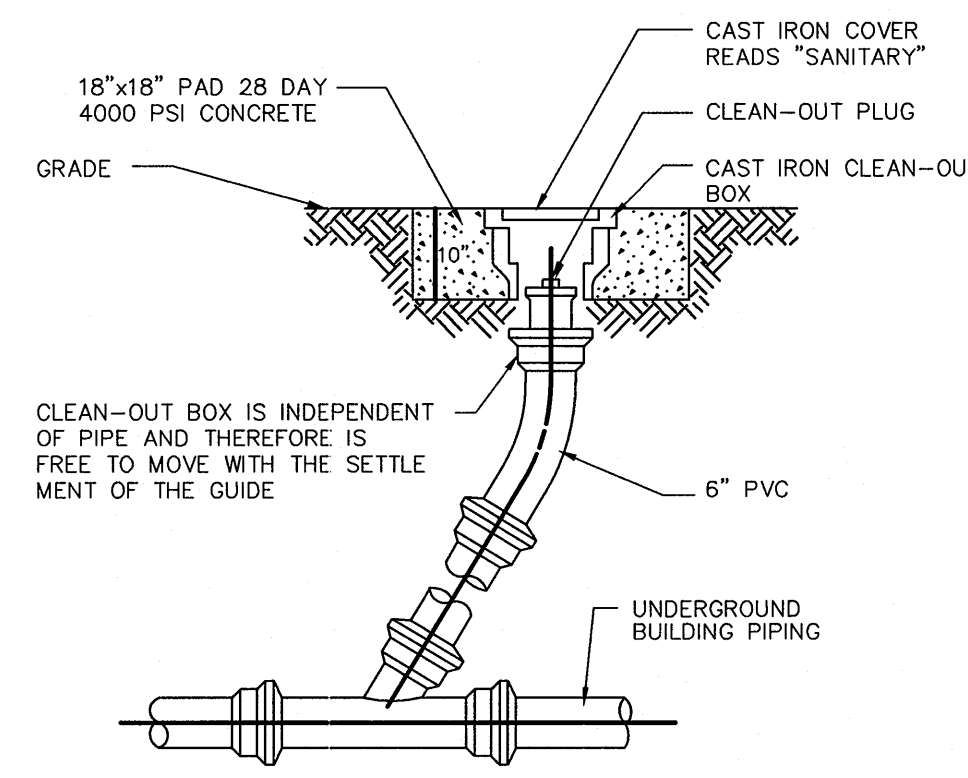


2 SEWER CLEANOUT DETAIL AT BLDG
D-3 N.T.S.

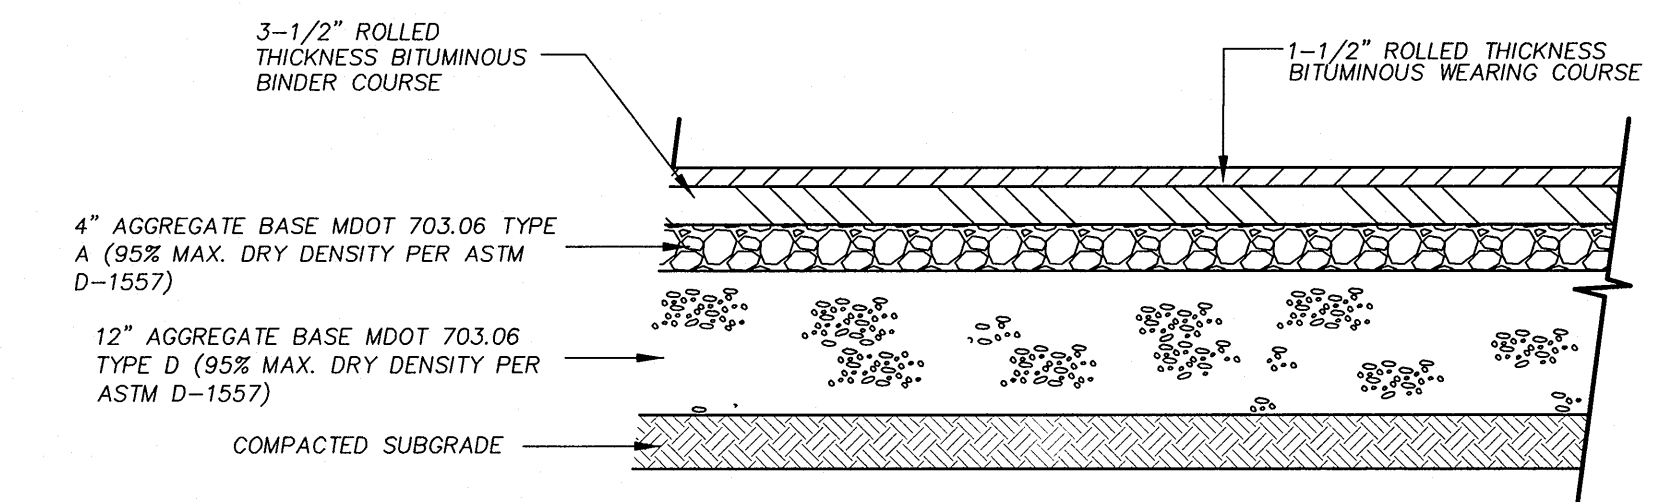


5
D-3

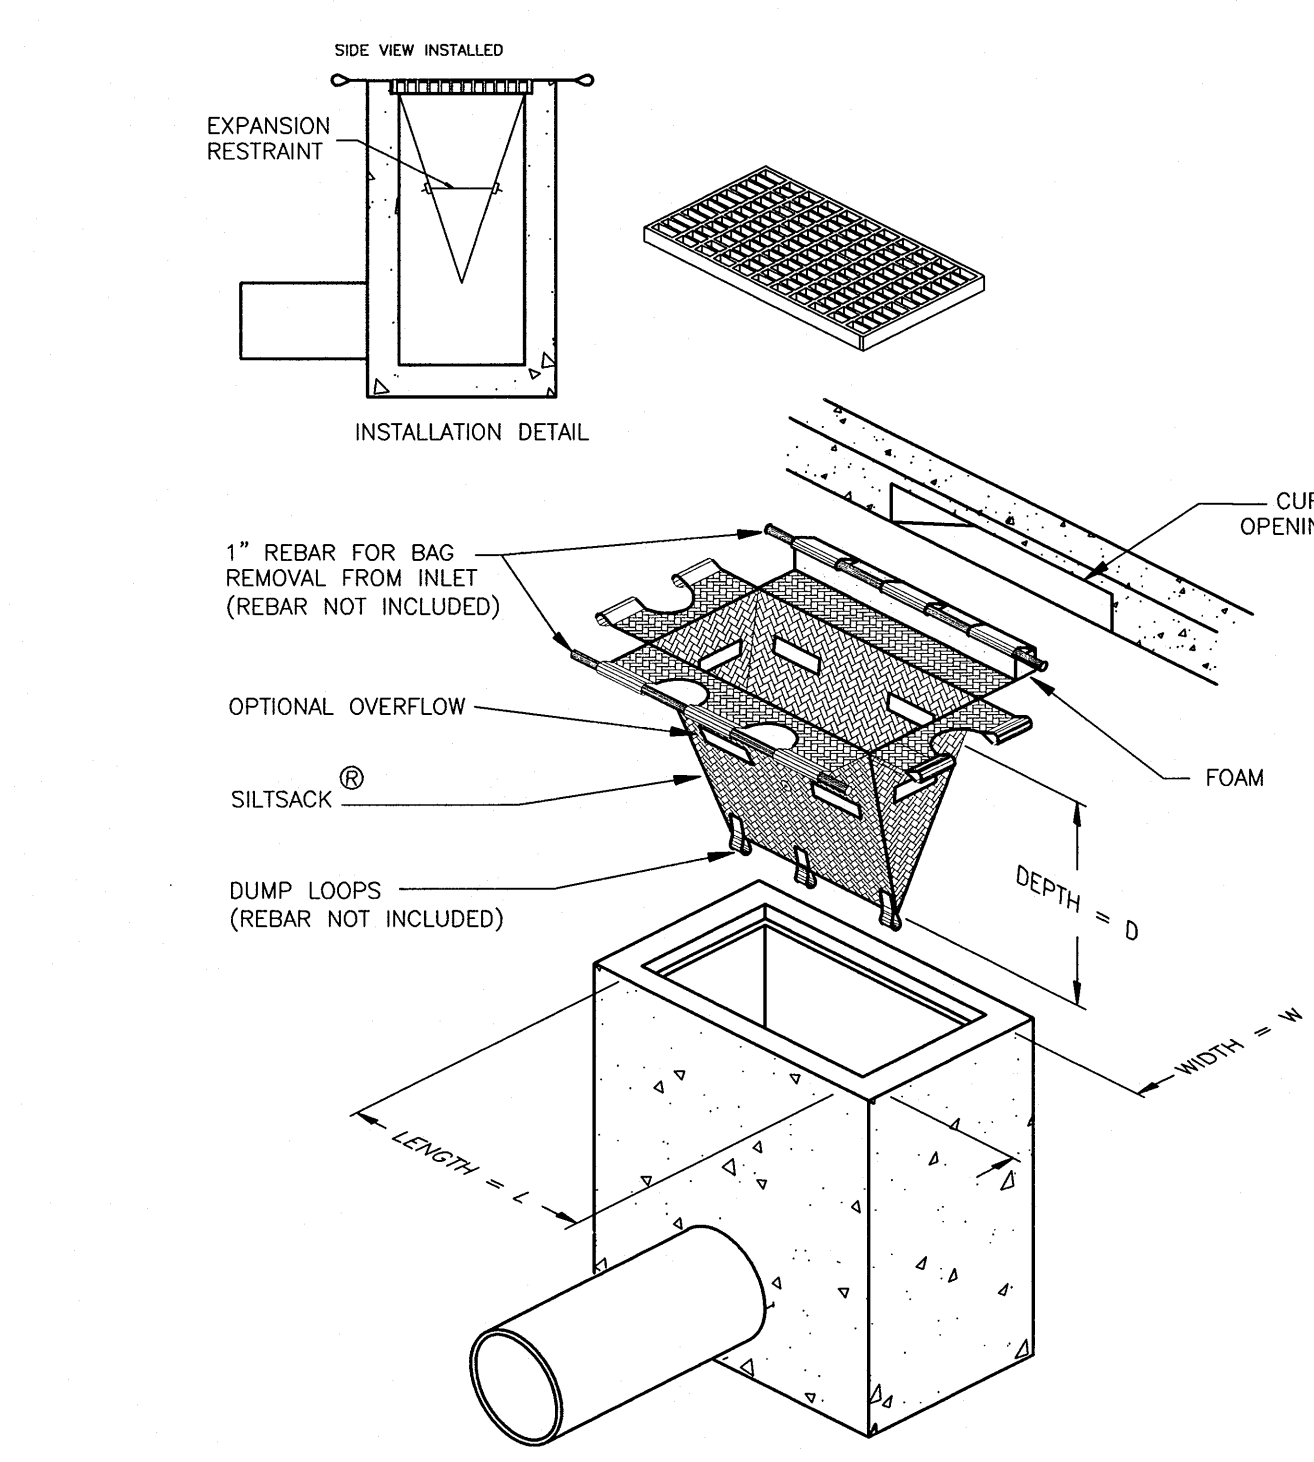


7 SILTSACK® CATCH BASIN PROTECTION
D-3 NOT TO SCALE

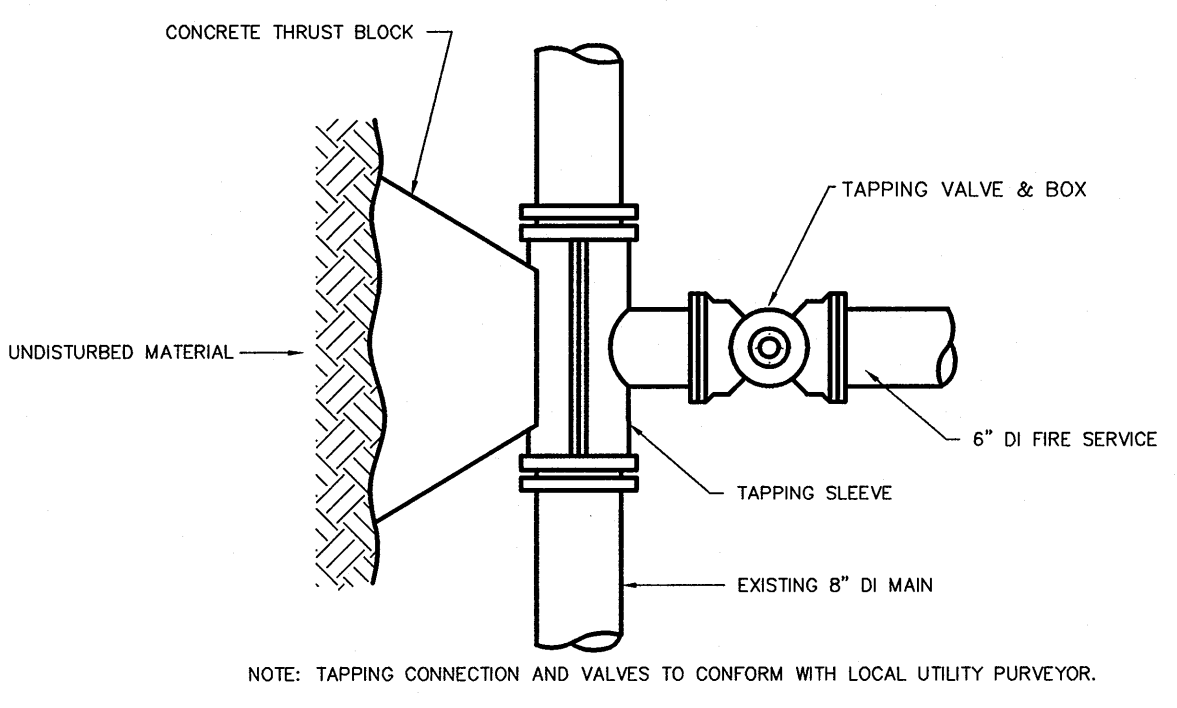


3 TAPPING SLEEVE & VALVE DETAIL
D-3 NOT TO SCALE

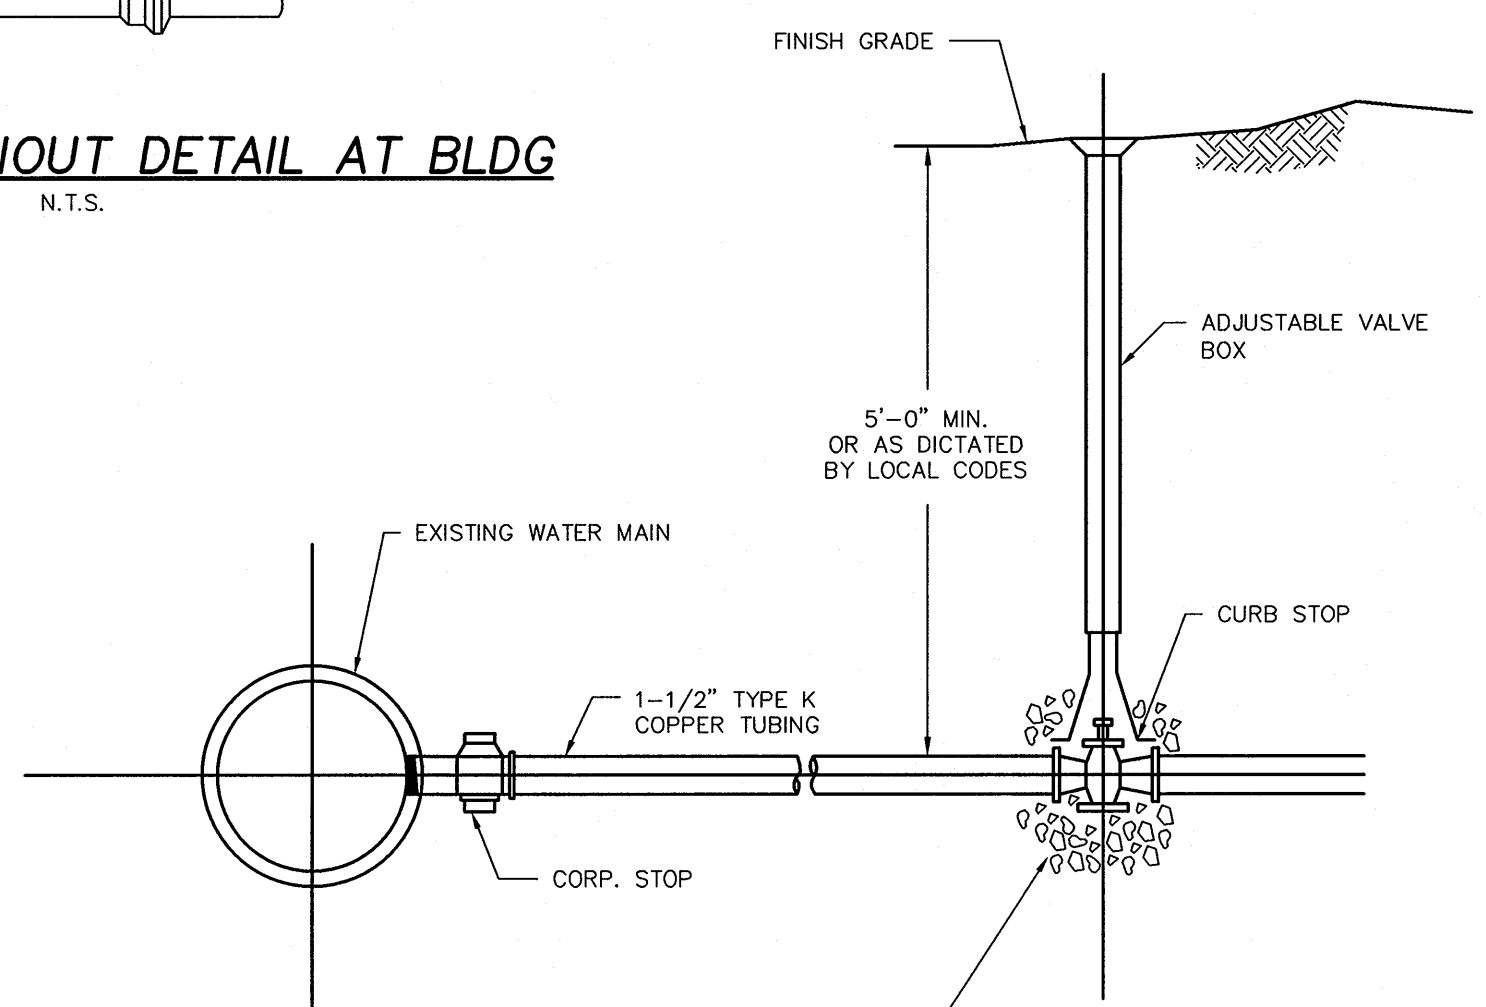

6 SERVICE CONNECTION DETAIL
D-3 N.T.S.

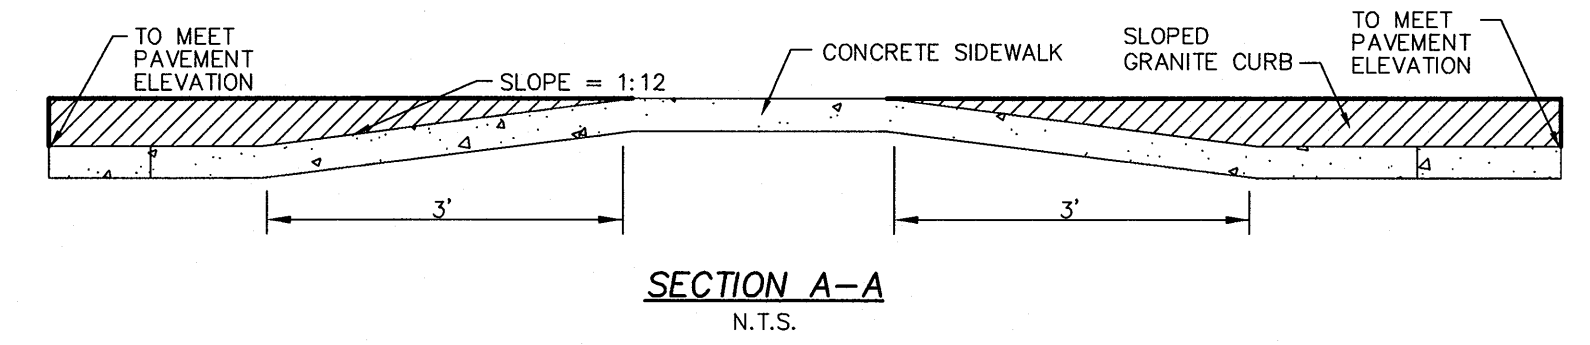


SECTION A-A
N.T.S.

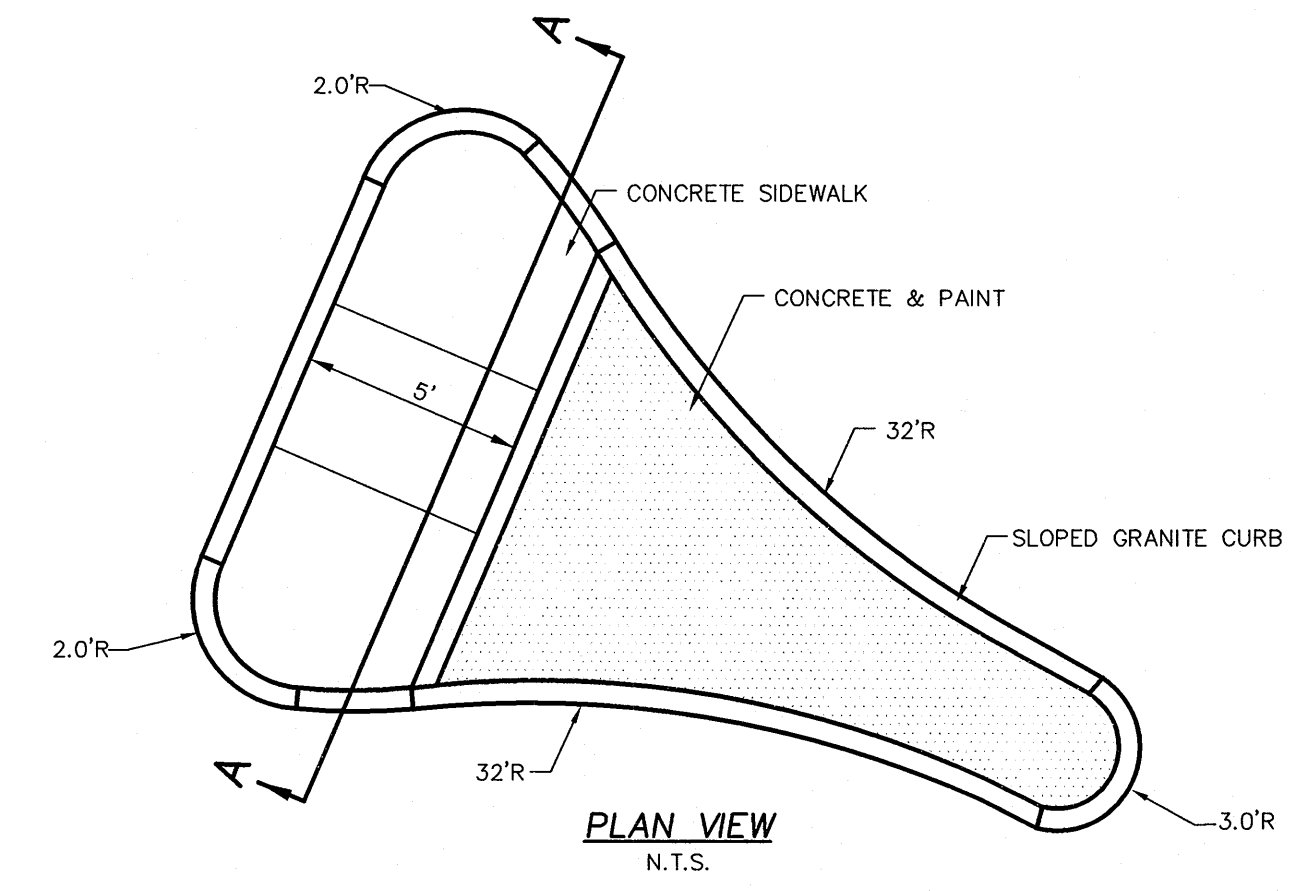


PLAN VIEW
N.T.S.


4 ISLAND RAMP DETAIL
D-3 NOT TO SCALE

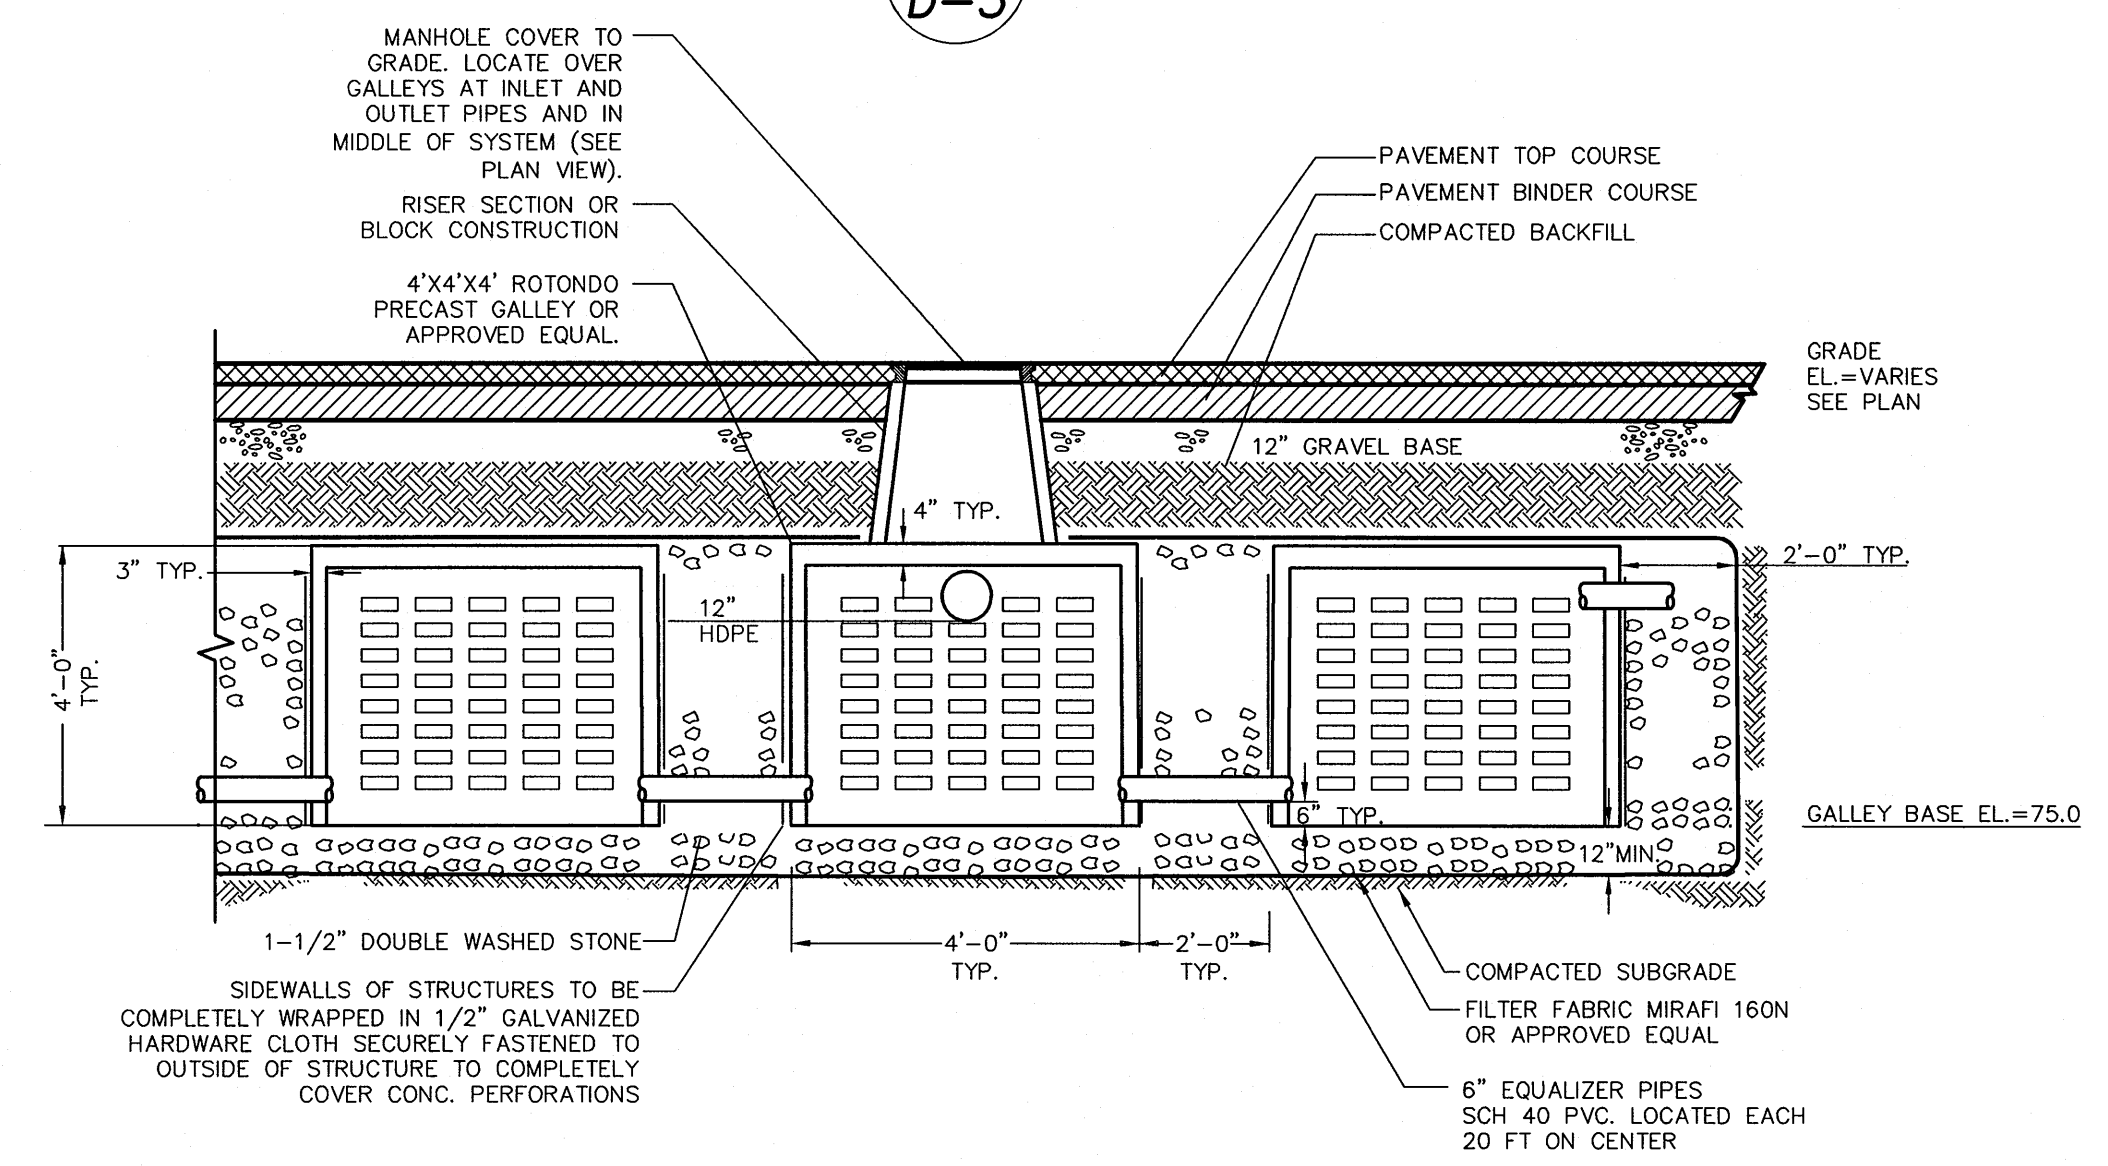

10 TYPICAL PRECAST GALLEY SECTION
NOT TO SCALE

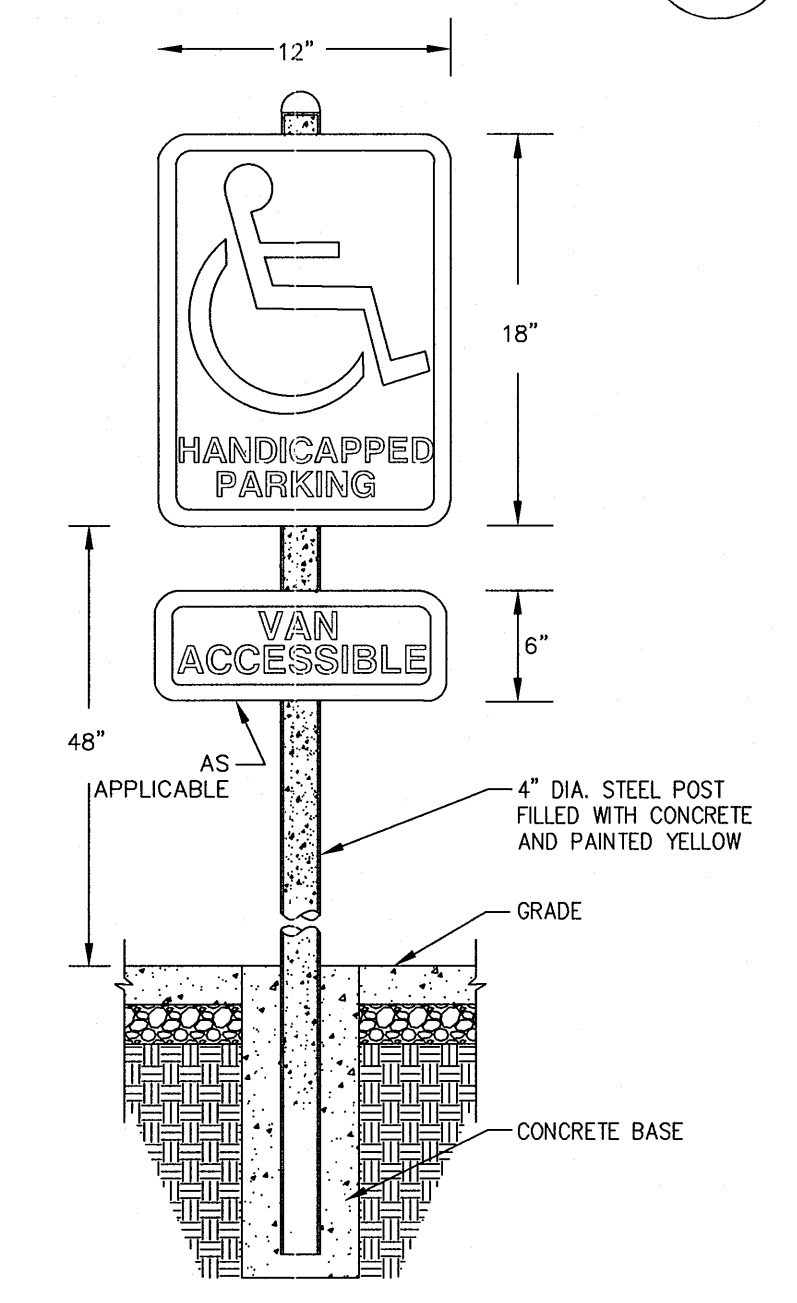

8 HANDICAP SIGN
D-3 N.T.S.

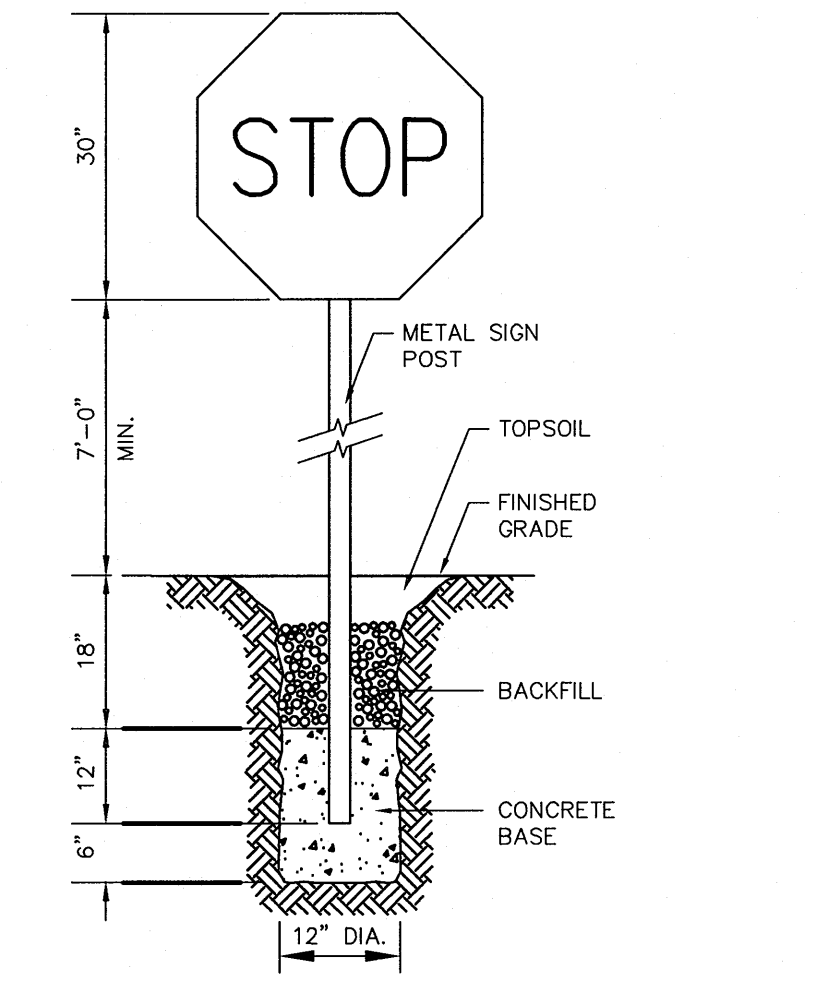

9 REGULATORY SIGN
D-3 NOT TO SCALE

REVISIONS:


No.	DATE	REVISIONS PER CITY COMMENTS
1	04/11/05	REVISIONS PER CITY COMMENTS
3	07/18/06	REVISED PARCEL B LAYOUT
4	08/22/06	ADDITIONAL INTERIOR SIDEWALKS
5	11/21/06	ISSUED FOR GENERAL CONTRACTOR BID & BUILDING PERMIT

GENERAL NOTES:

COLER & COLANTONIO INC.
ENGINEERS AND SCIENTISTS

413-313-0100
Fax: 413-313-0190
www.col-col.com

55 Bobala Road
Holyoke, MA 01040

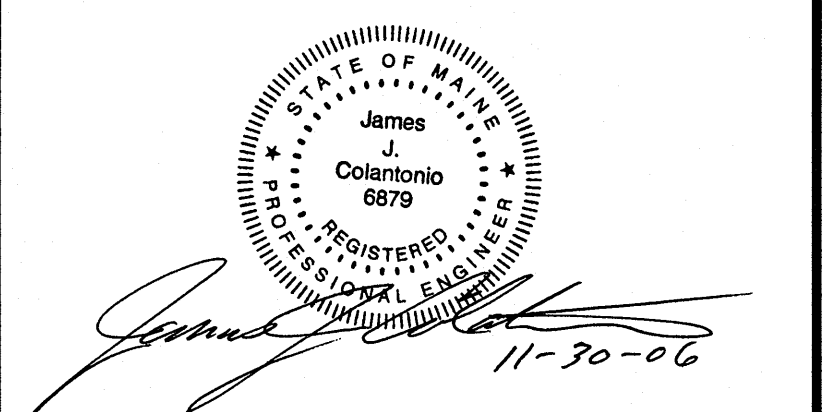

TITLE:

**CONSTRUCTION DETAILS
PROPOSED SITE DESIGN
RITE AID PHARMACY
365 ALLEN AVENUE
PORTLAND, ME**

PREPARED FOR:

**RITE AID CORPORATION
P. O. BOX 3165
HARRISBURG, PA 17105**

DATE: OCT. 19, 2004	D-3
COMP./DESIGN: STAFF	
CHECK: KK	
DRAWN: ELM	
SCALE: NONE	
JOB NO.: 60-61	
DWG NO.: 60-61 Details	