




49 DARTMOUTH STREET
PORTLAND, MAINE 04101
207-775-1059
www.pdtarch.com

COPYRIGHT
PDT Architects
Reuse or reproduction of the
contents of this document is not
permitted without written
permission of PDT Architects.

CUMBERLAND COUNTY FEDERAL CREDIT UNION
1345 Washington Avenue, Portland, ME

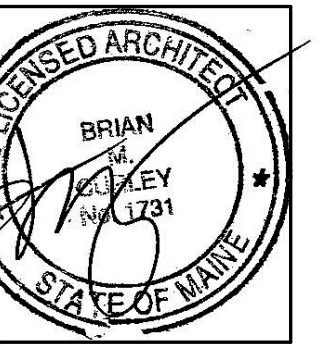

JOB NO.
12044


DRWN. Author
CHECK Checker

SCALE:
As indicated


ISSUE
30 August, 2013

TITLE
INTERIOR ELEVATIONS


SHEET
A202

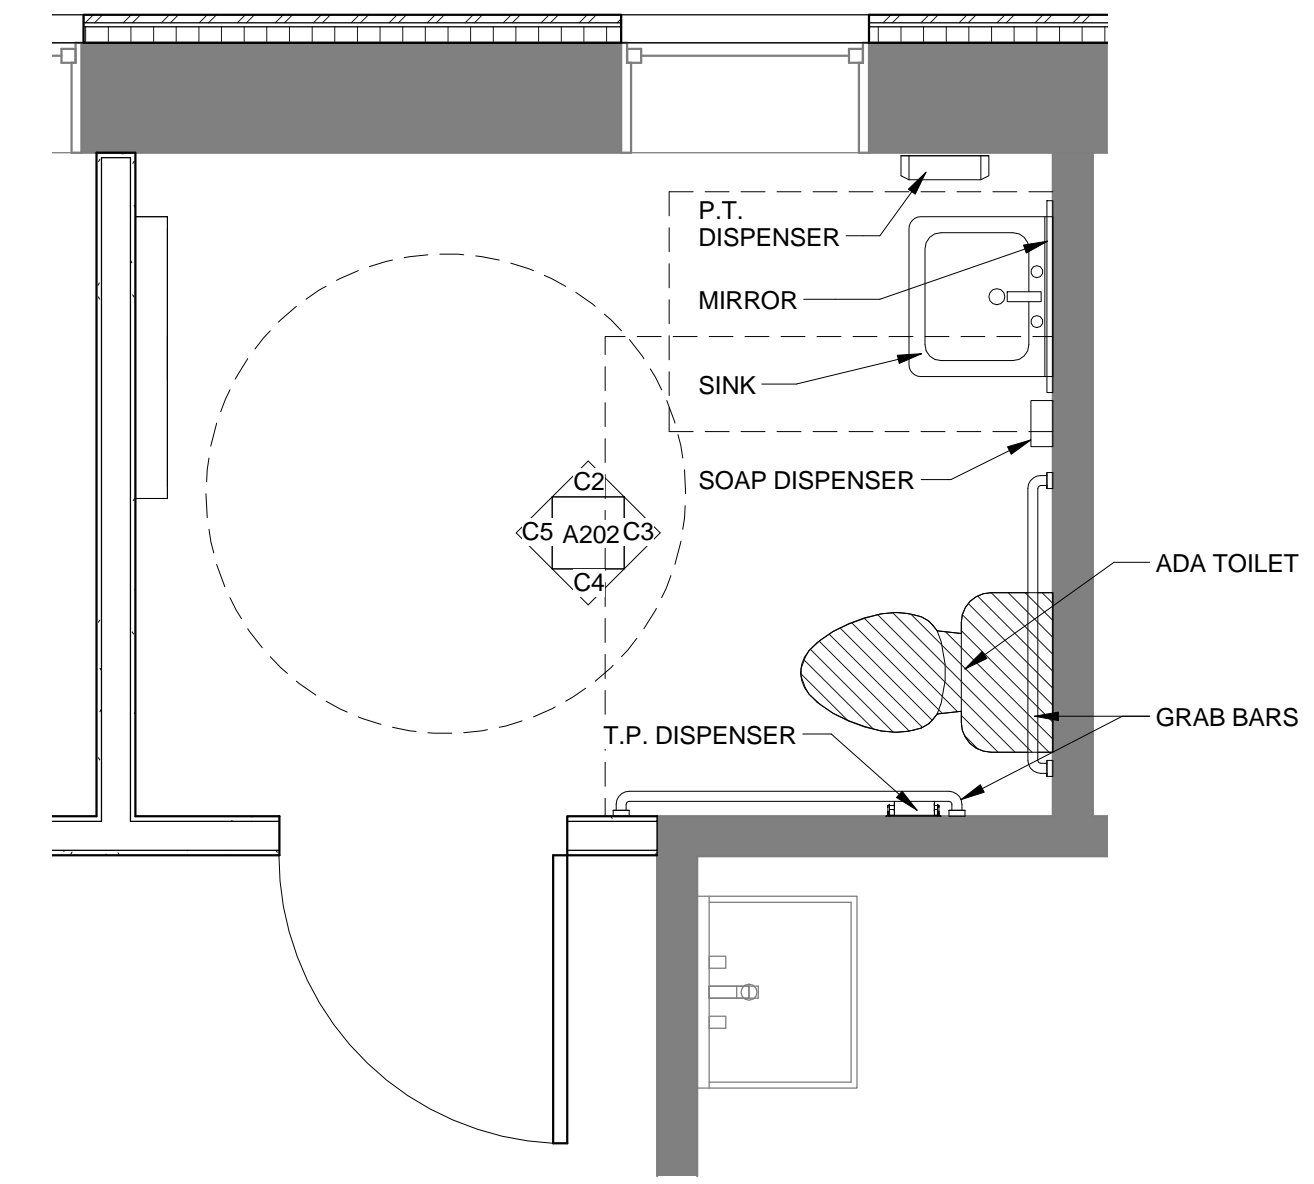


C1 ENLARGED PLAN - TOILET 109
1/2" = 1'-0"

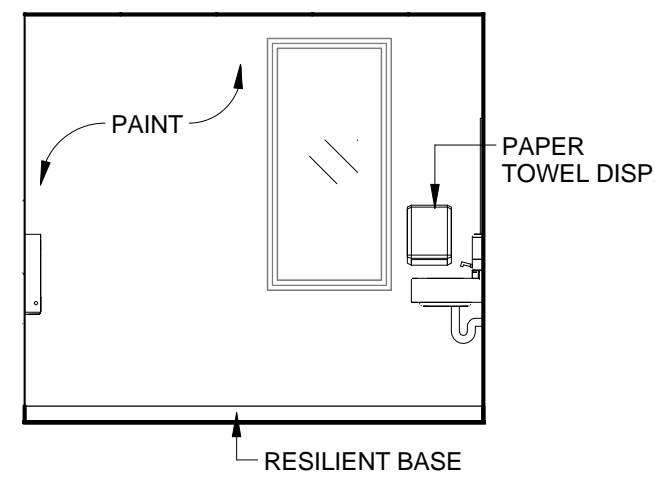


C2 TOILET 109 - NORTH
1/4" = 1'-0"

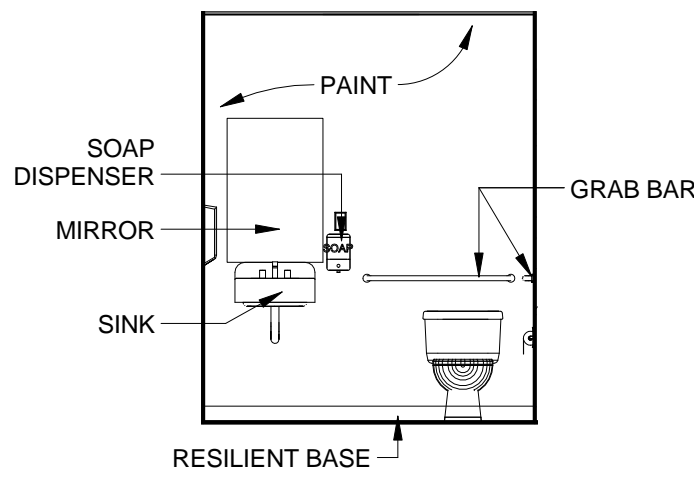


C3 TOILET 109 - EAST
1/4" = 1'-0"

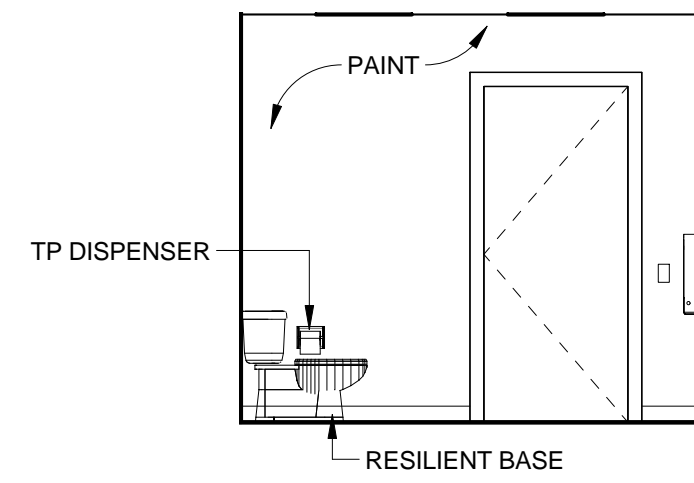


C4 TOILET 109 - SOUTH
1/4" = 1'-0"

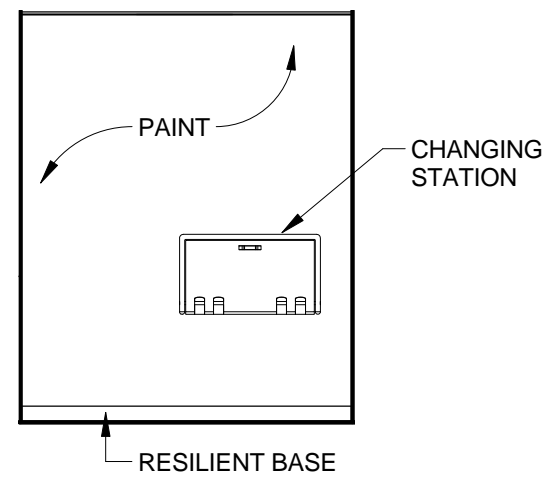


C5 TOILET 109 - WEST
1/4" = 1'-0"

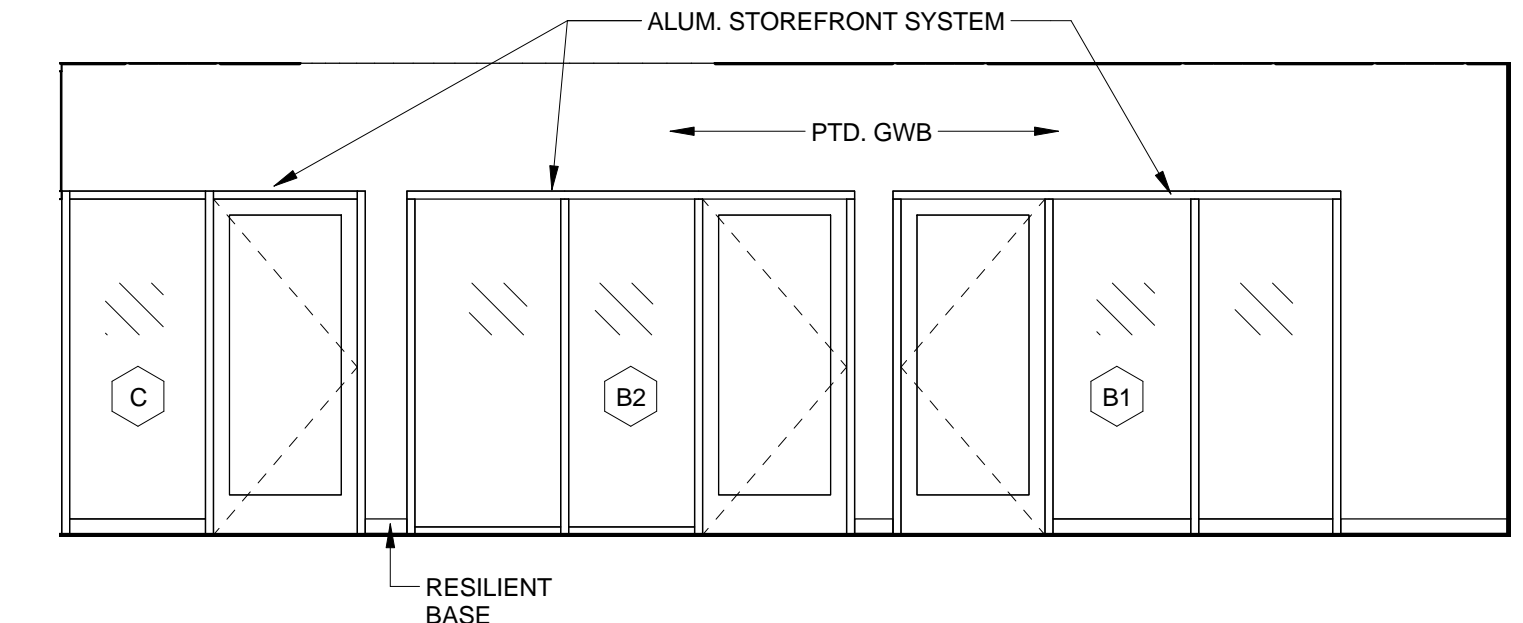


B1 LOBBY 118 - WEST
1/4" = 1'-0"

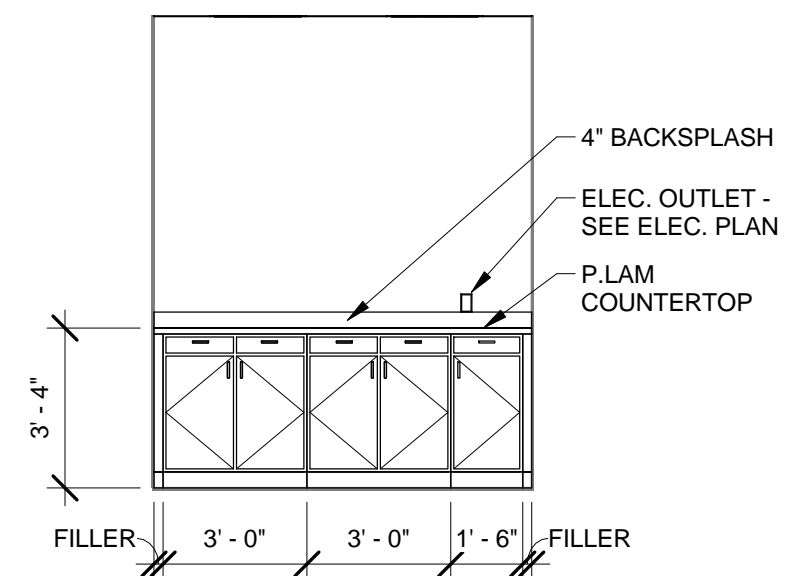


B3 VAULT 116 - EAST
1/4" = 1'-0"

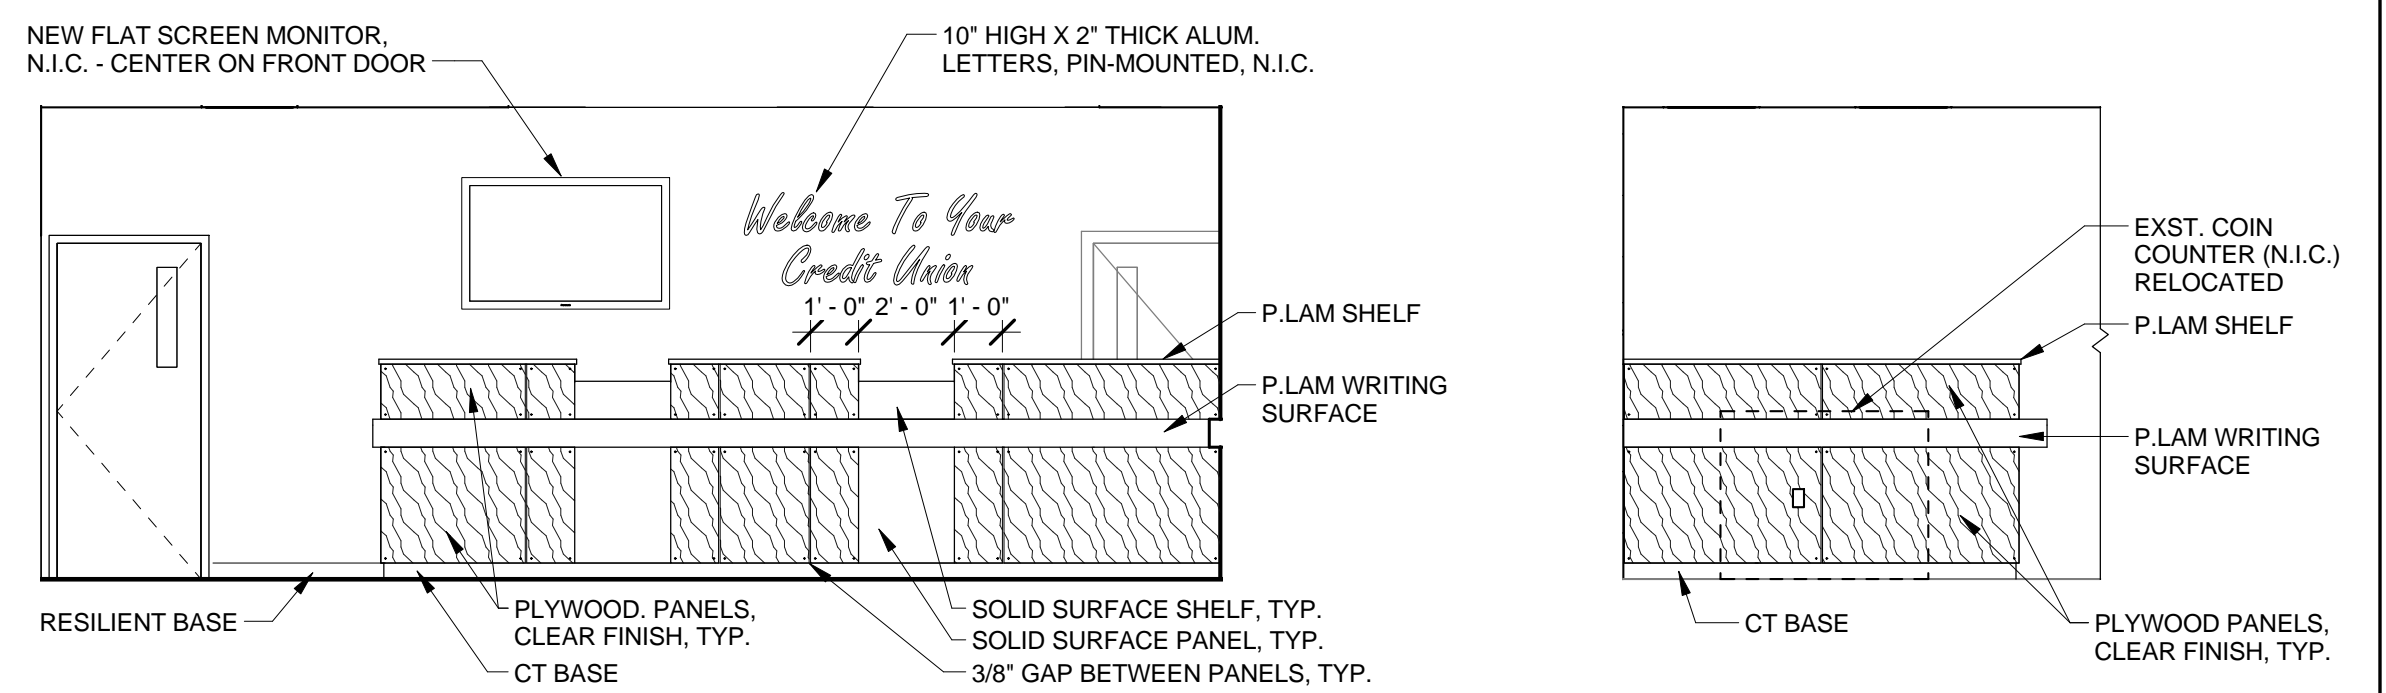


A2 LOBBY 118 - NORTH
1/4" = 1'-0"

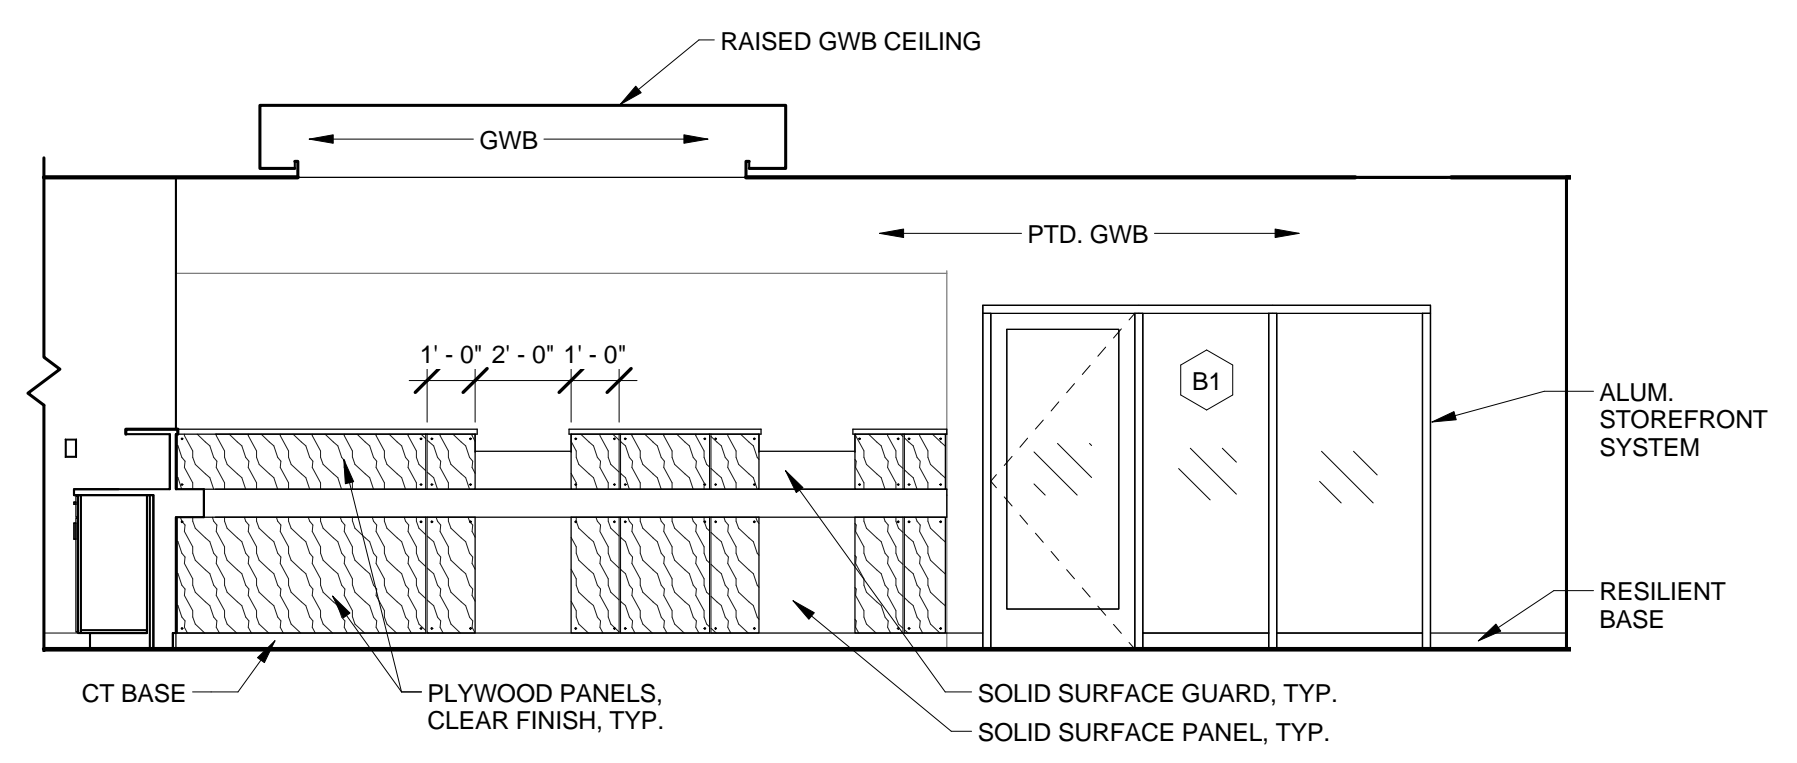

A4 LOBBY 118 - EAST
1/4" = 1'-0"

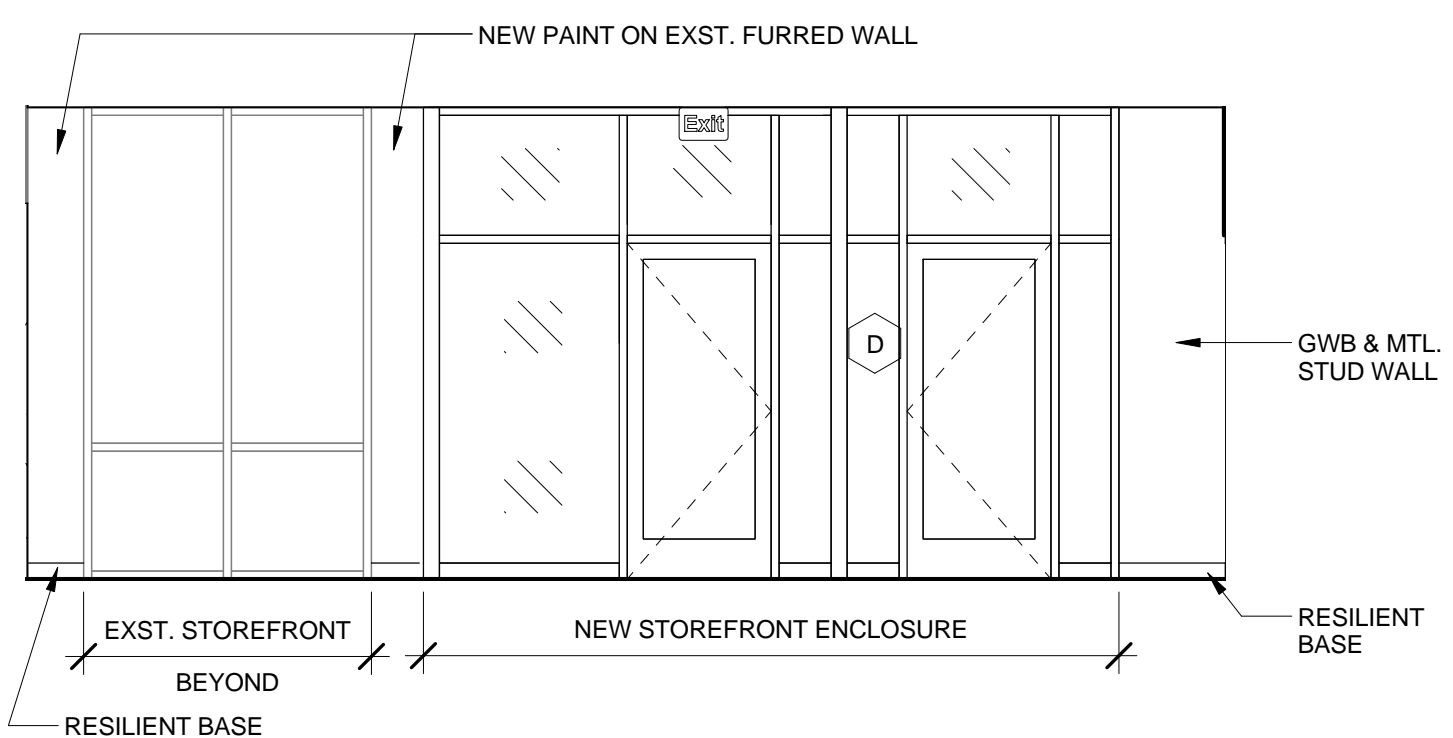

A5 LOBBY 118 - SOUTH
1/4" = 1'-0"

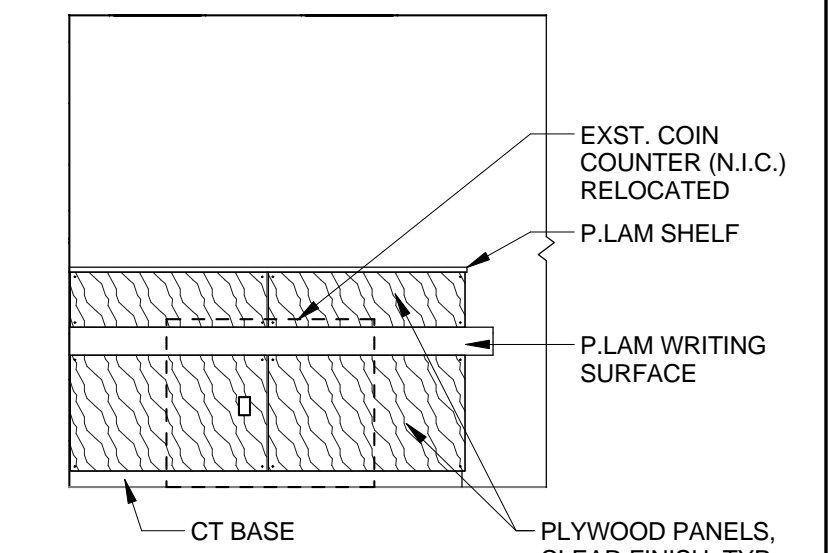

A1 PARTIAL ELEVATION - TELLER 117A
1/4" = 1'-0"