




ARCHITECTS

49 DARTMOUTH STREET
PORTLAND, MAINE 04101
207-775-1059
www.pdtarchts.com

COPYRIGHT
PDT Architects
Reuse or reproduction of the
contents of this document is not
permitted without written
permission of PDT Architects.

CUMBERLAND COUNTY FEDERAL CREDIT UNION
1345 Washington Avenue, Portland, ME

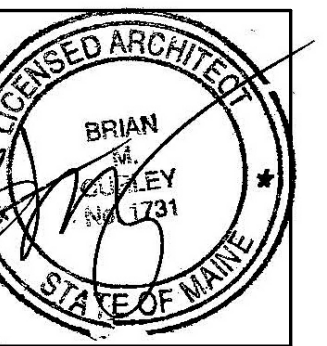

JOB NO.
12044


DRWN. Author
CHECK Checker

SCALE:
1/4" = 1'-0"


ISSUE
30 August, 2013

TITLE
BUILDING
SECTIONS

SHEET
A300

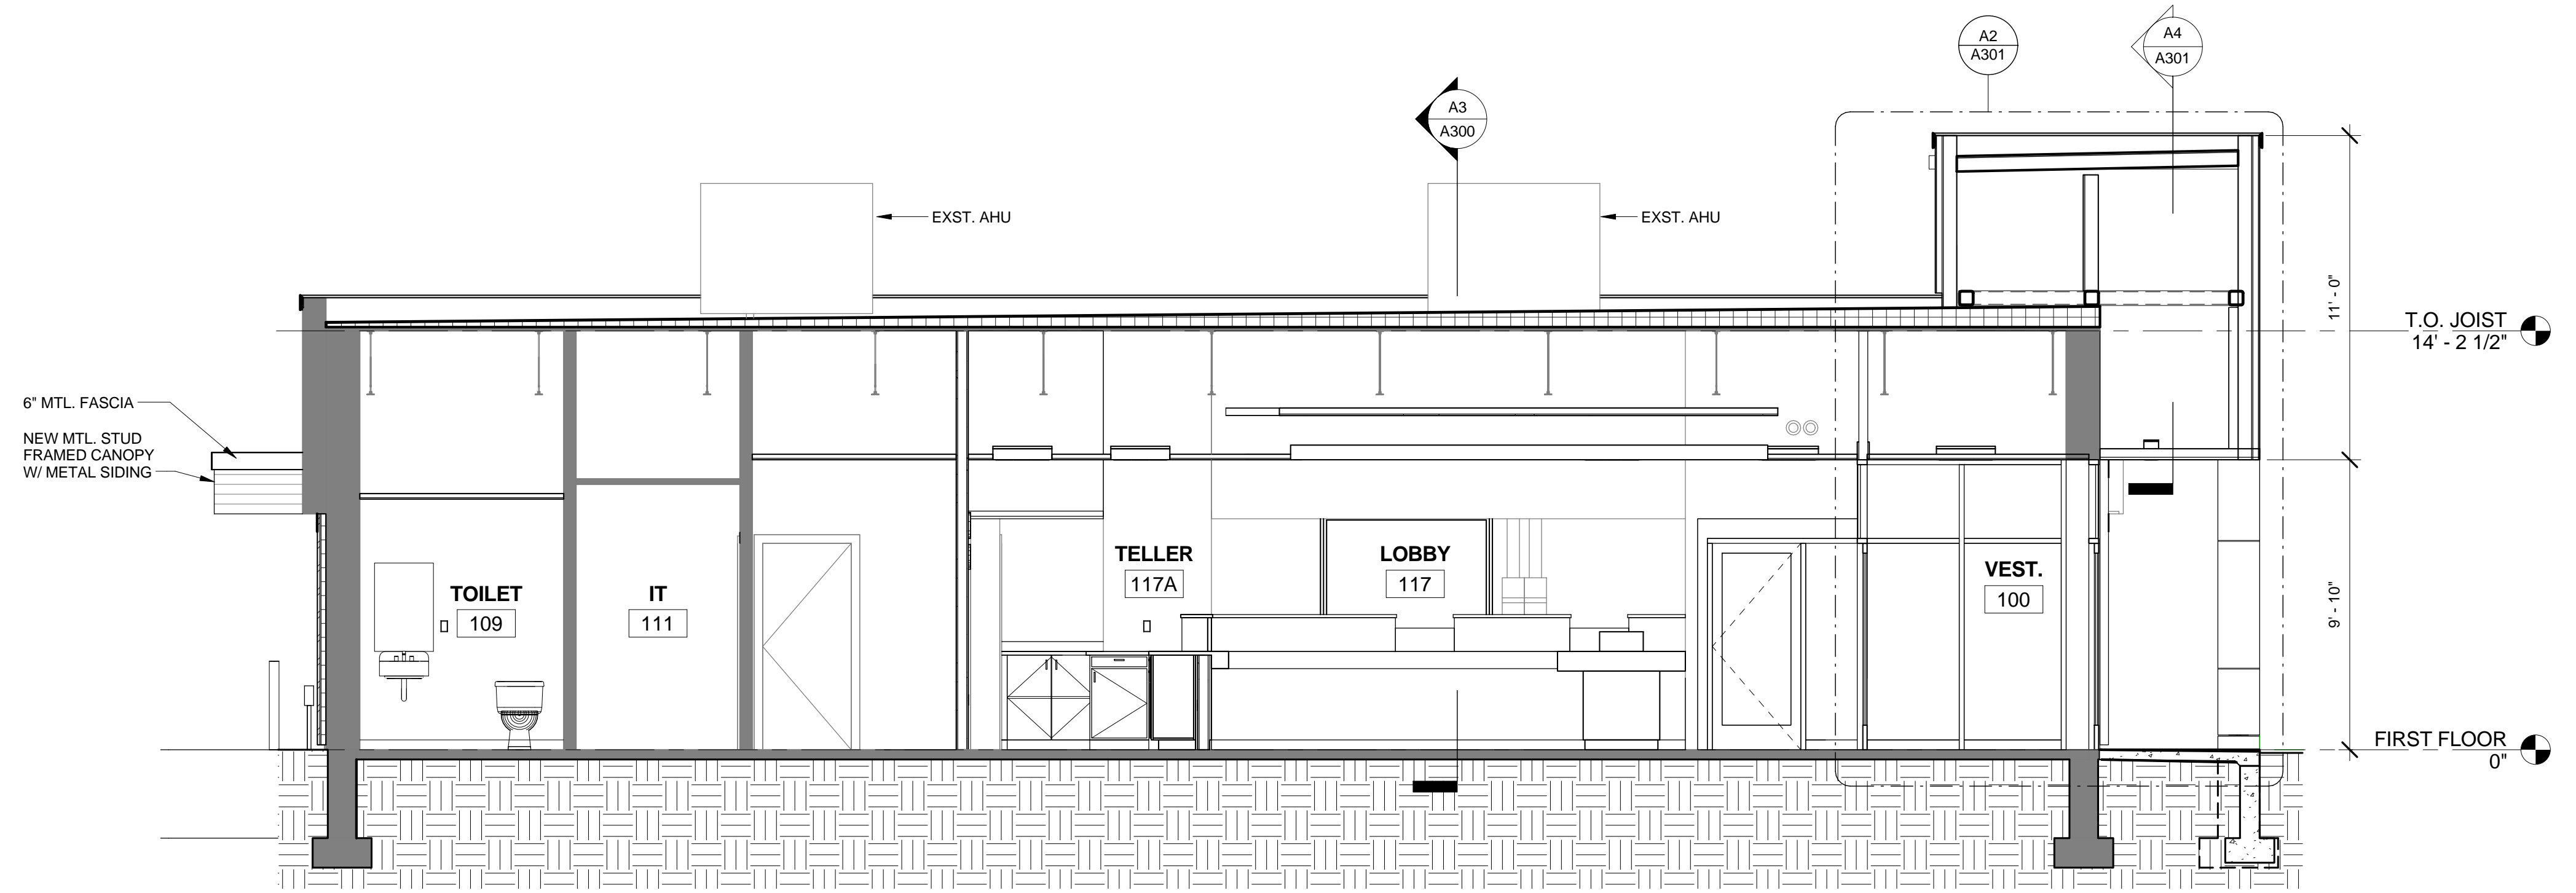

C3 BUILDING SECTION
1/4" = 1'-0"

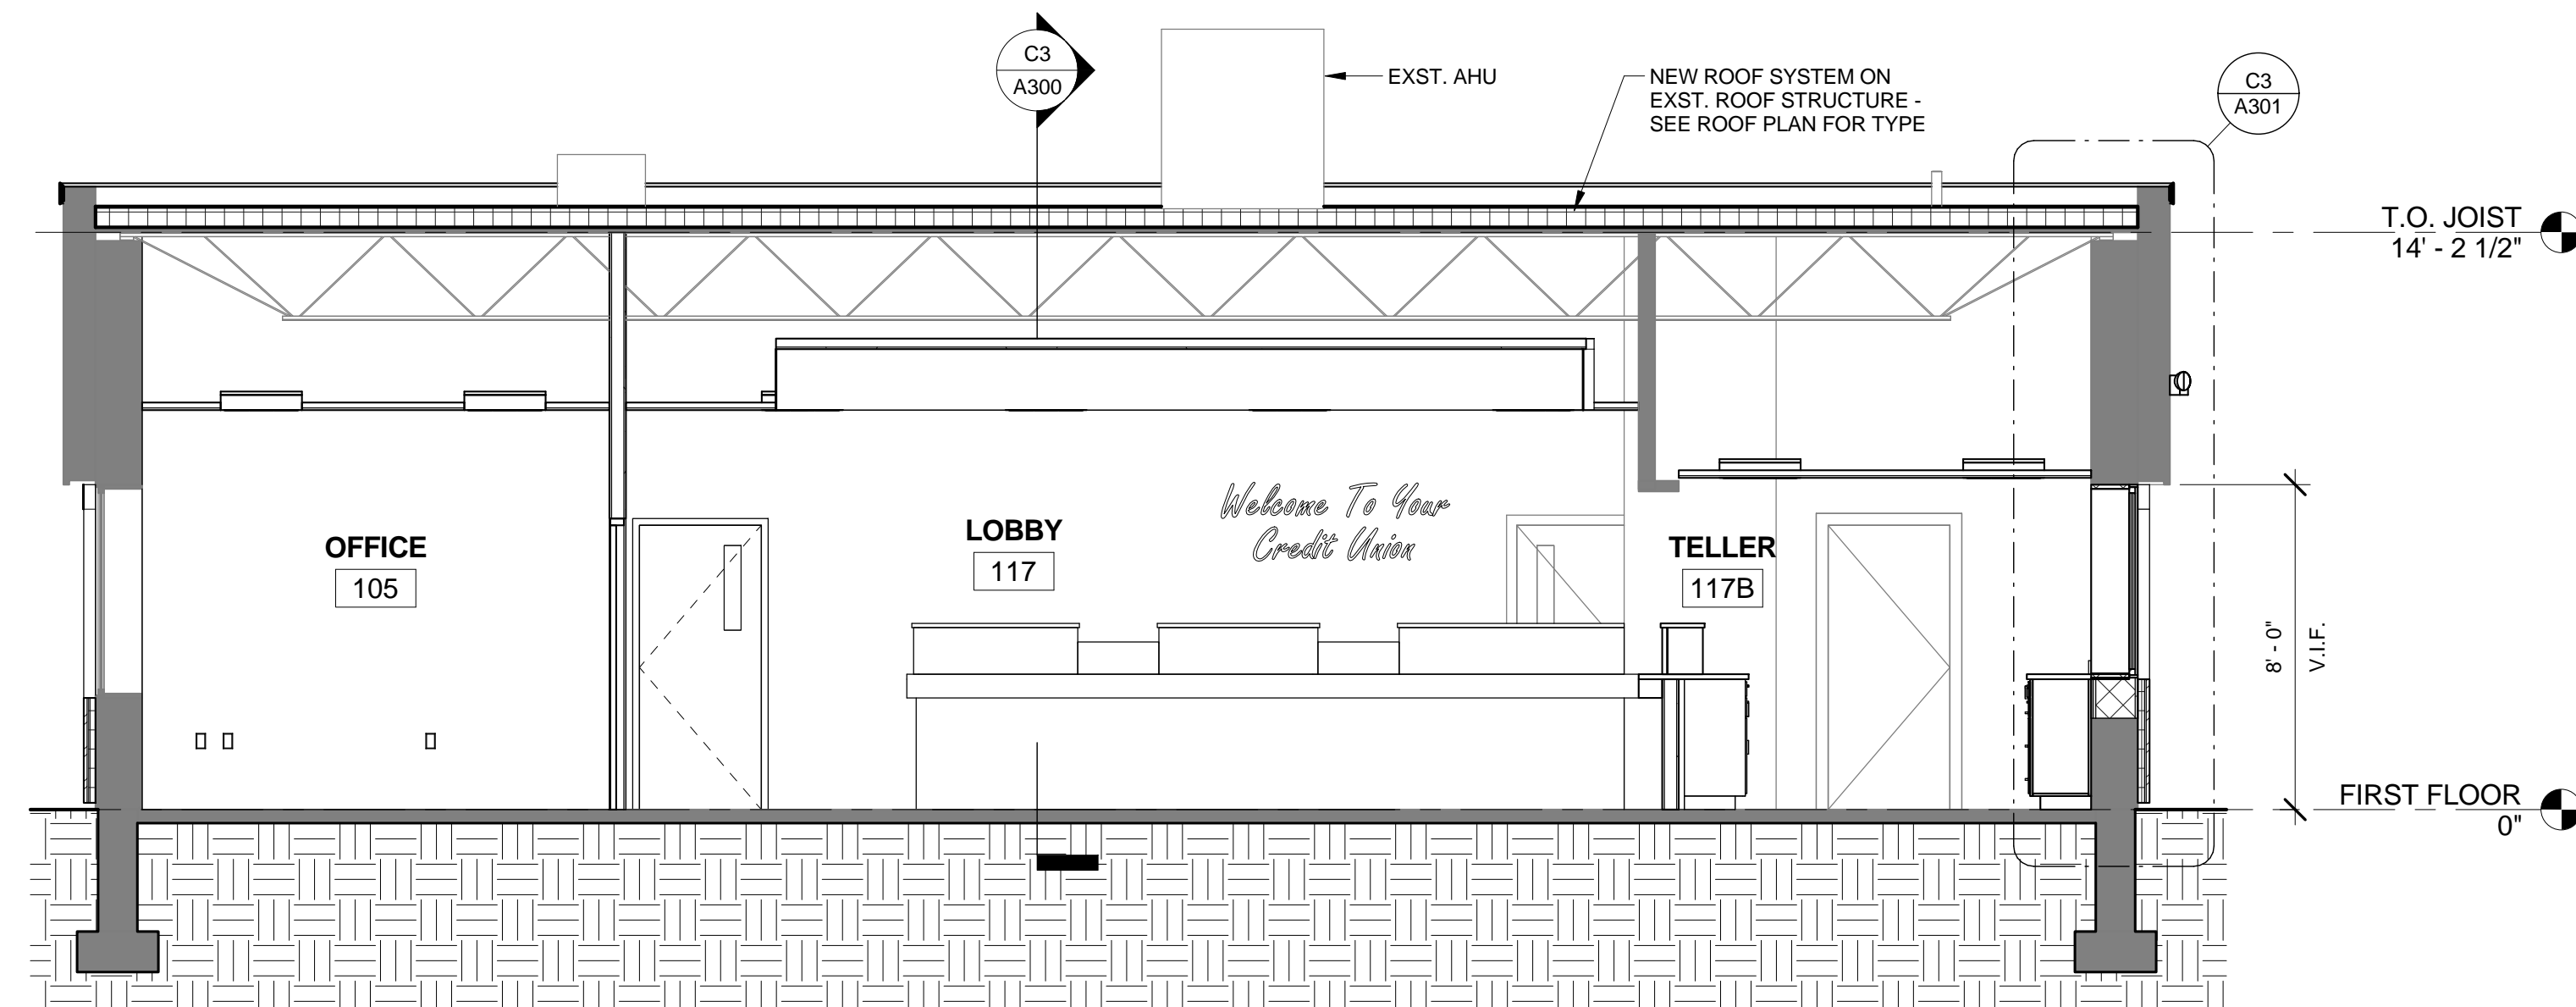

A3 CROSS SECTION
1/4" = 1'-0"