




ARCHITECTS

49 DARTMOUTH STREET  
PORTLAND, MAINE 04101  
207-775-1059  
www.pdtarch.com

COPYRIGHT  
PDT Architects

Reuse or reproduction of the  
contents of this document is not  
permitted without written  
permission of PDT Architects.

CUMBERLAND COUNTY FEDERAL CREDIT UNION  
1345 Washington Avenue, Portland, ME

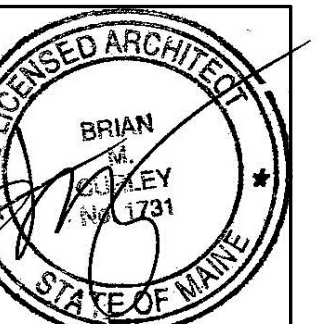

JOB NO.  
12044

DRWN. Author  
CHECK Checker


SCALE:  
1 1/2" = 1'-0"

ISSUE  
30 August, 2013

TITLE  
CASEWORK  
DETAILS


SHEET

A500

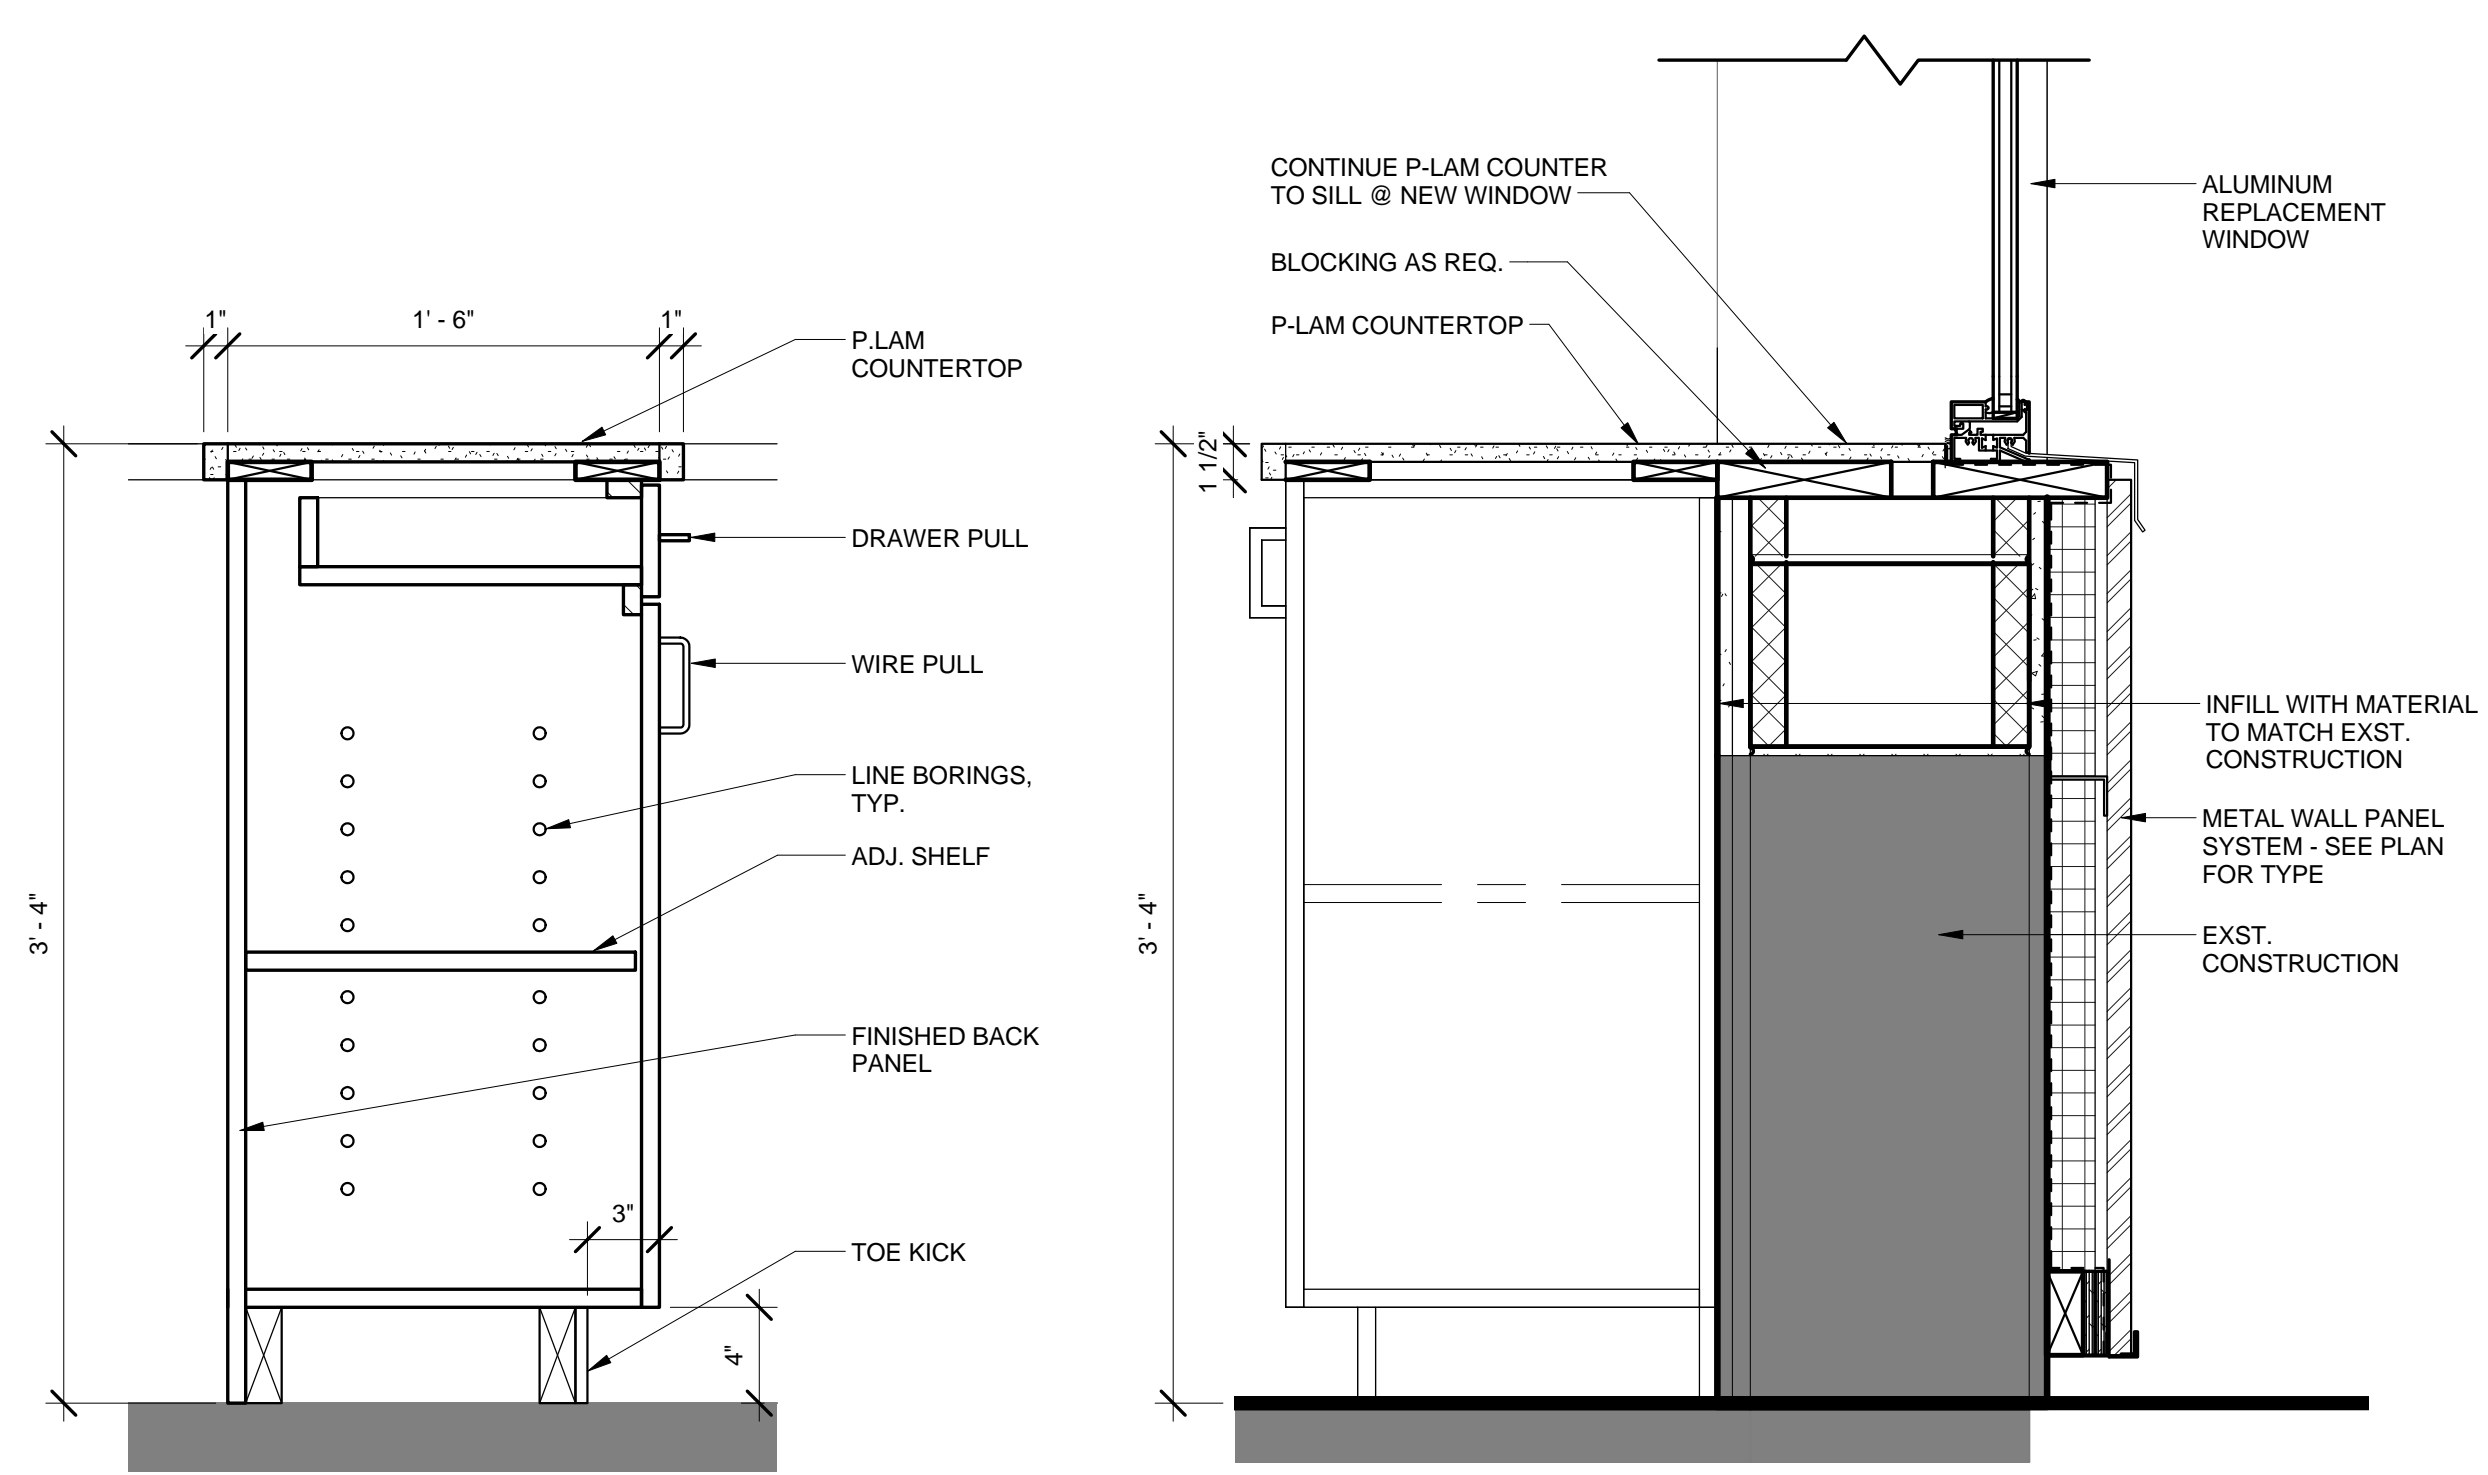


B2 SECTION @ COUNTERTOP PENINSULA 2  
1 1/2" = 1'-0"

B1 SECTION @ REPLACEMENT WINDOW  
1 1/2" = 1'-0"

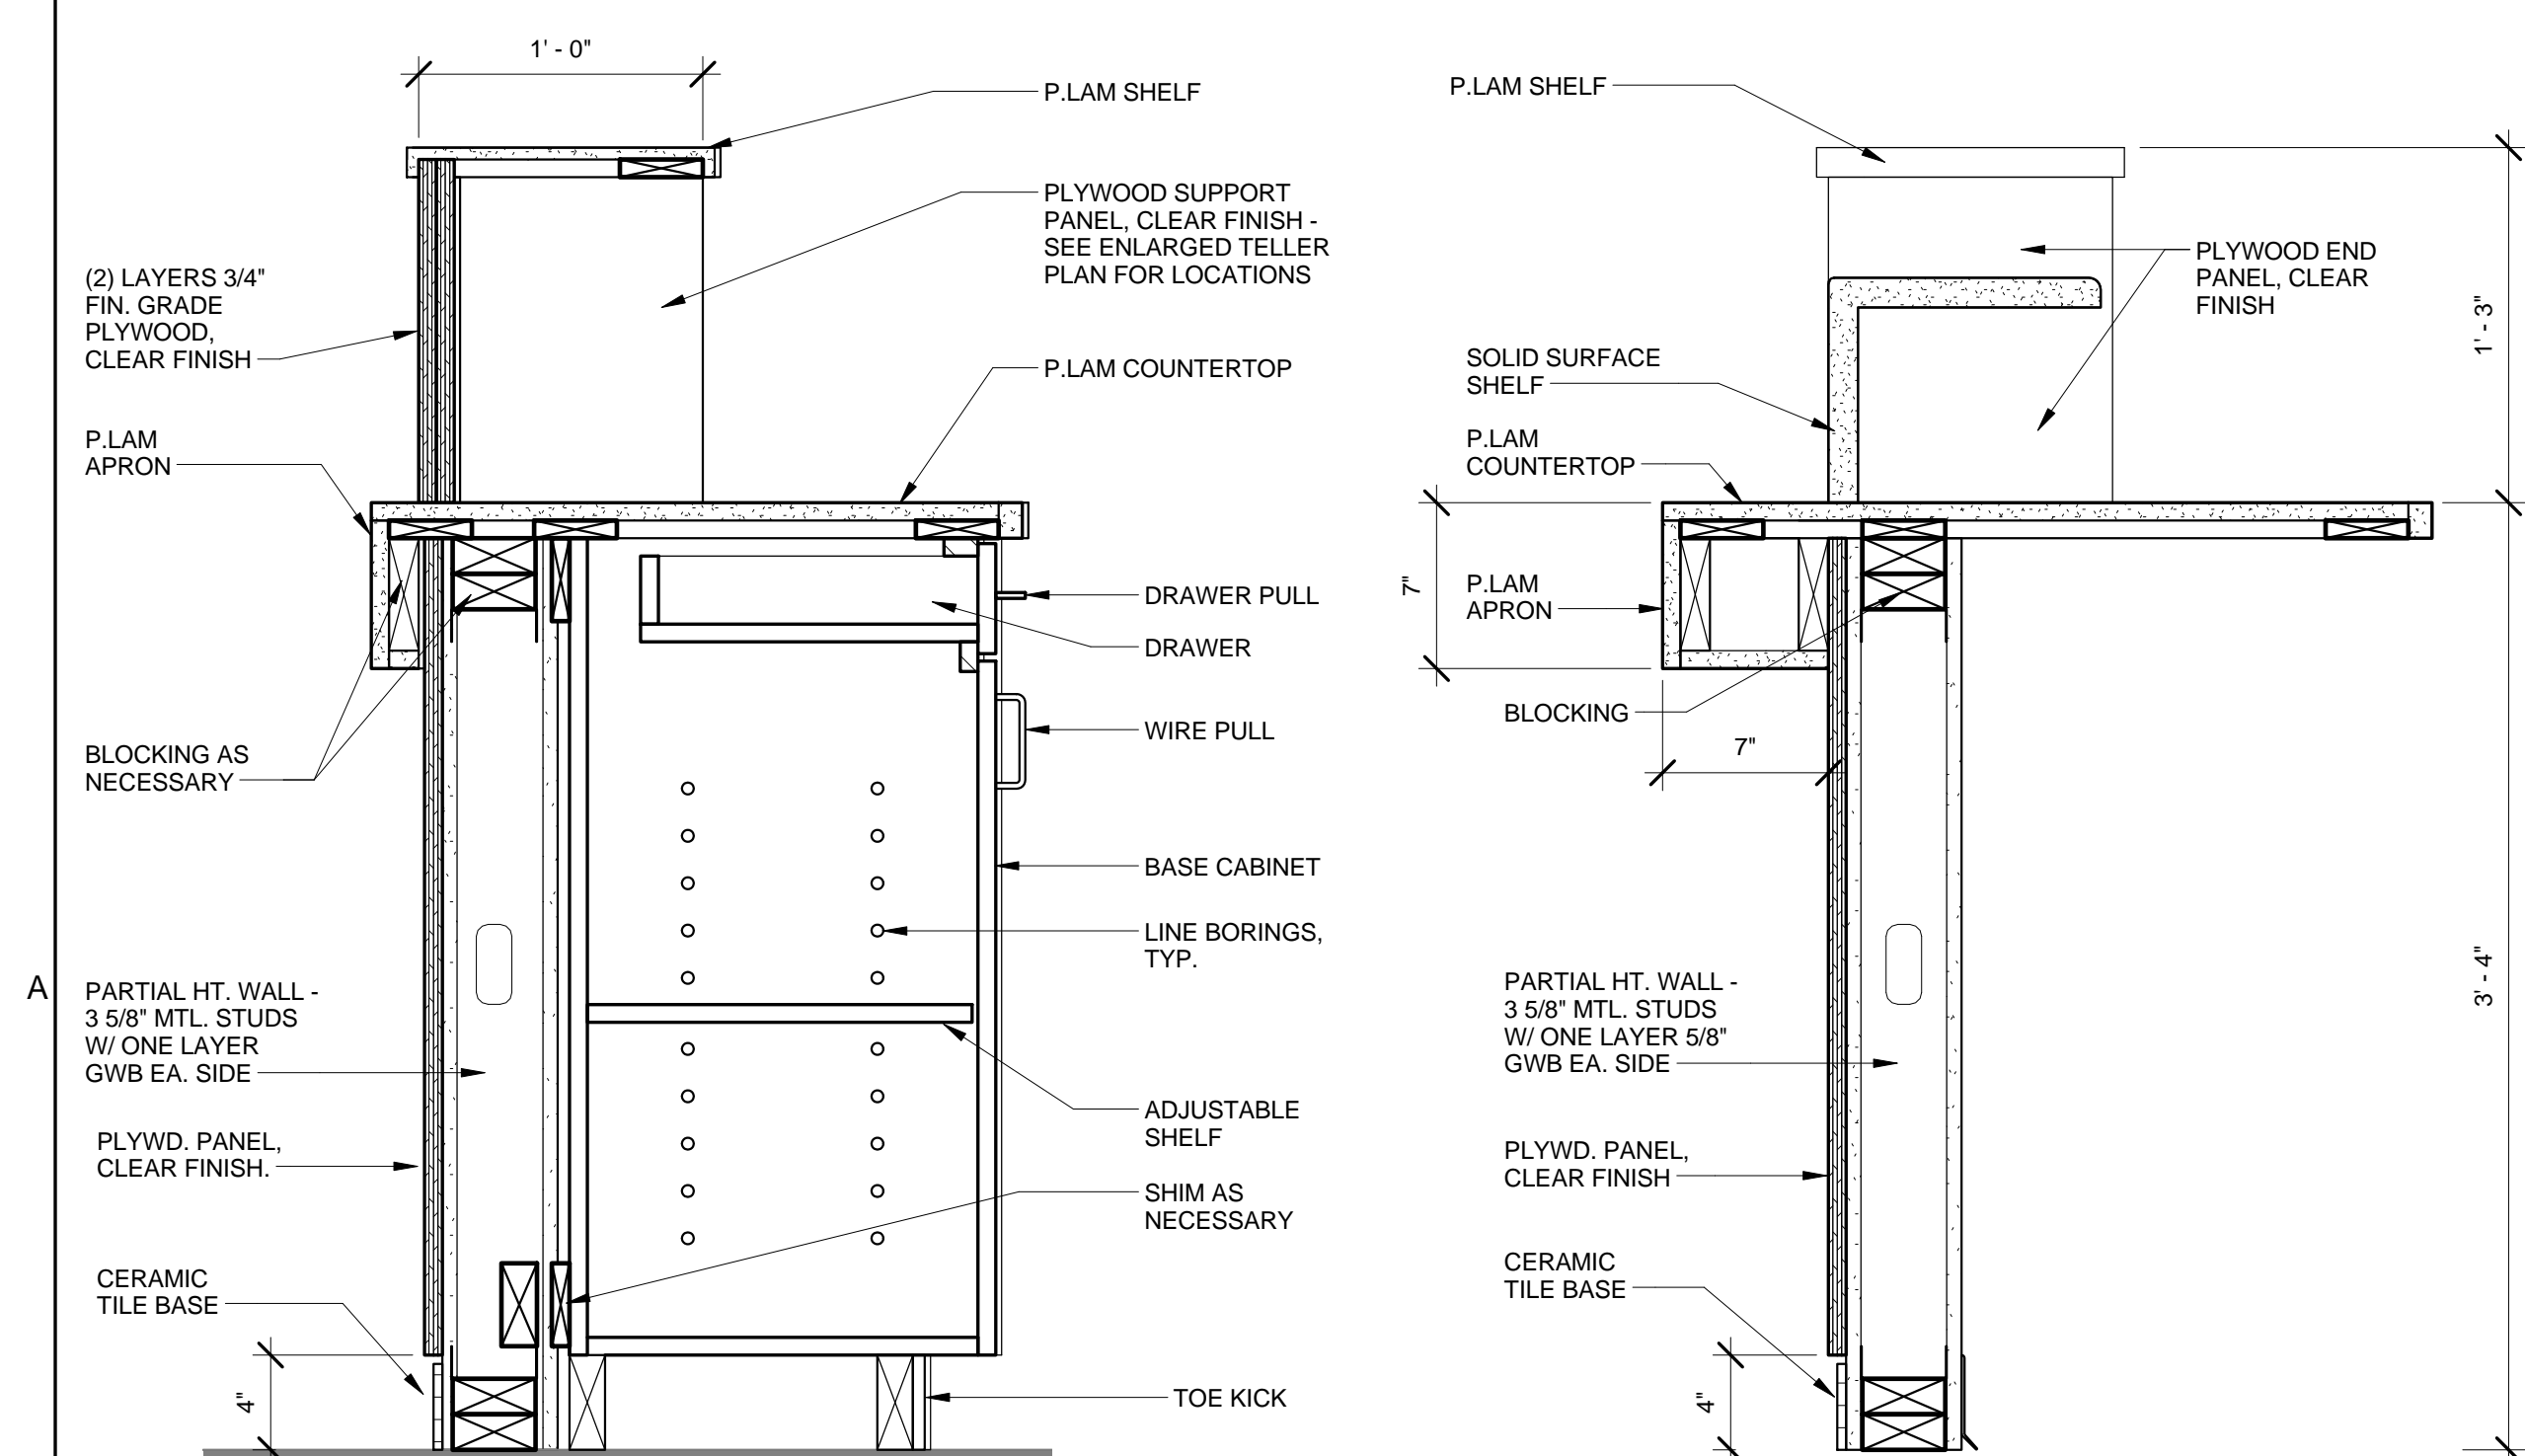

A5 SECTION @ BASE CABINET - DOOR/DRAWER  
1 1/2" = 1'-0"

A4 SECTION @ TELLER STATION  
1 1/2" = 1'-0"

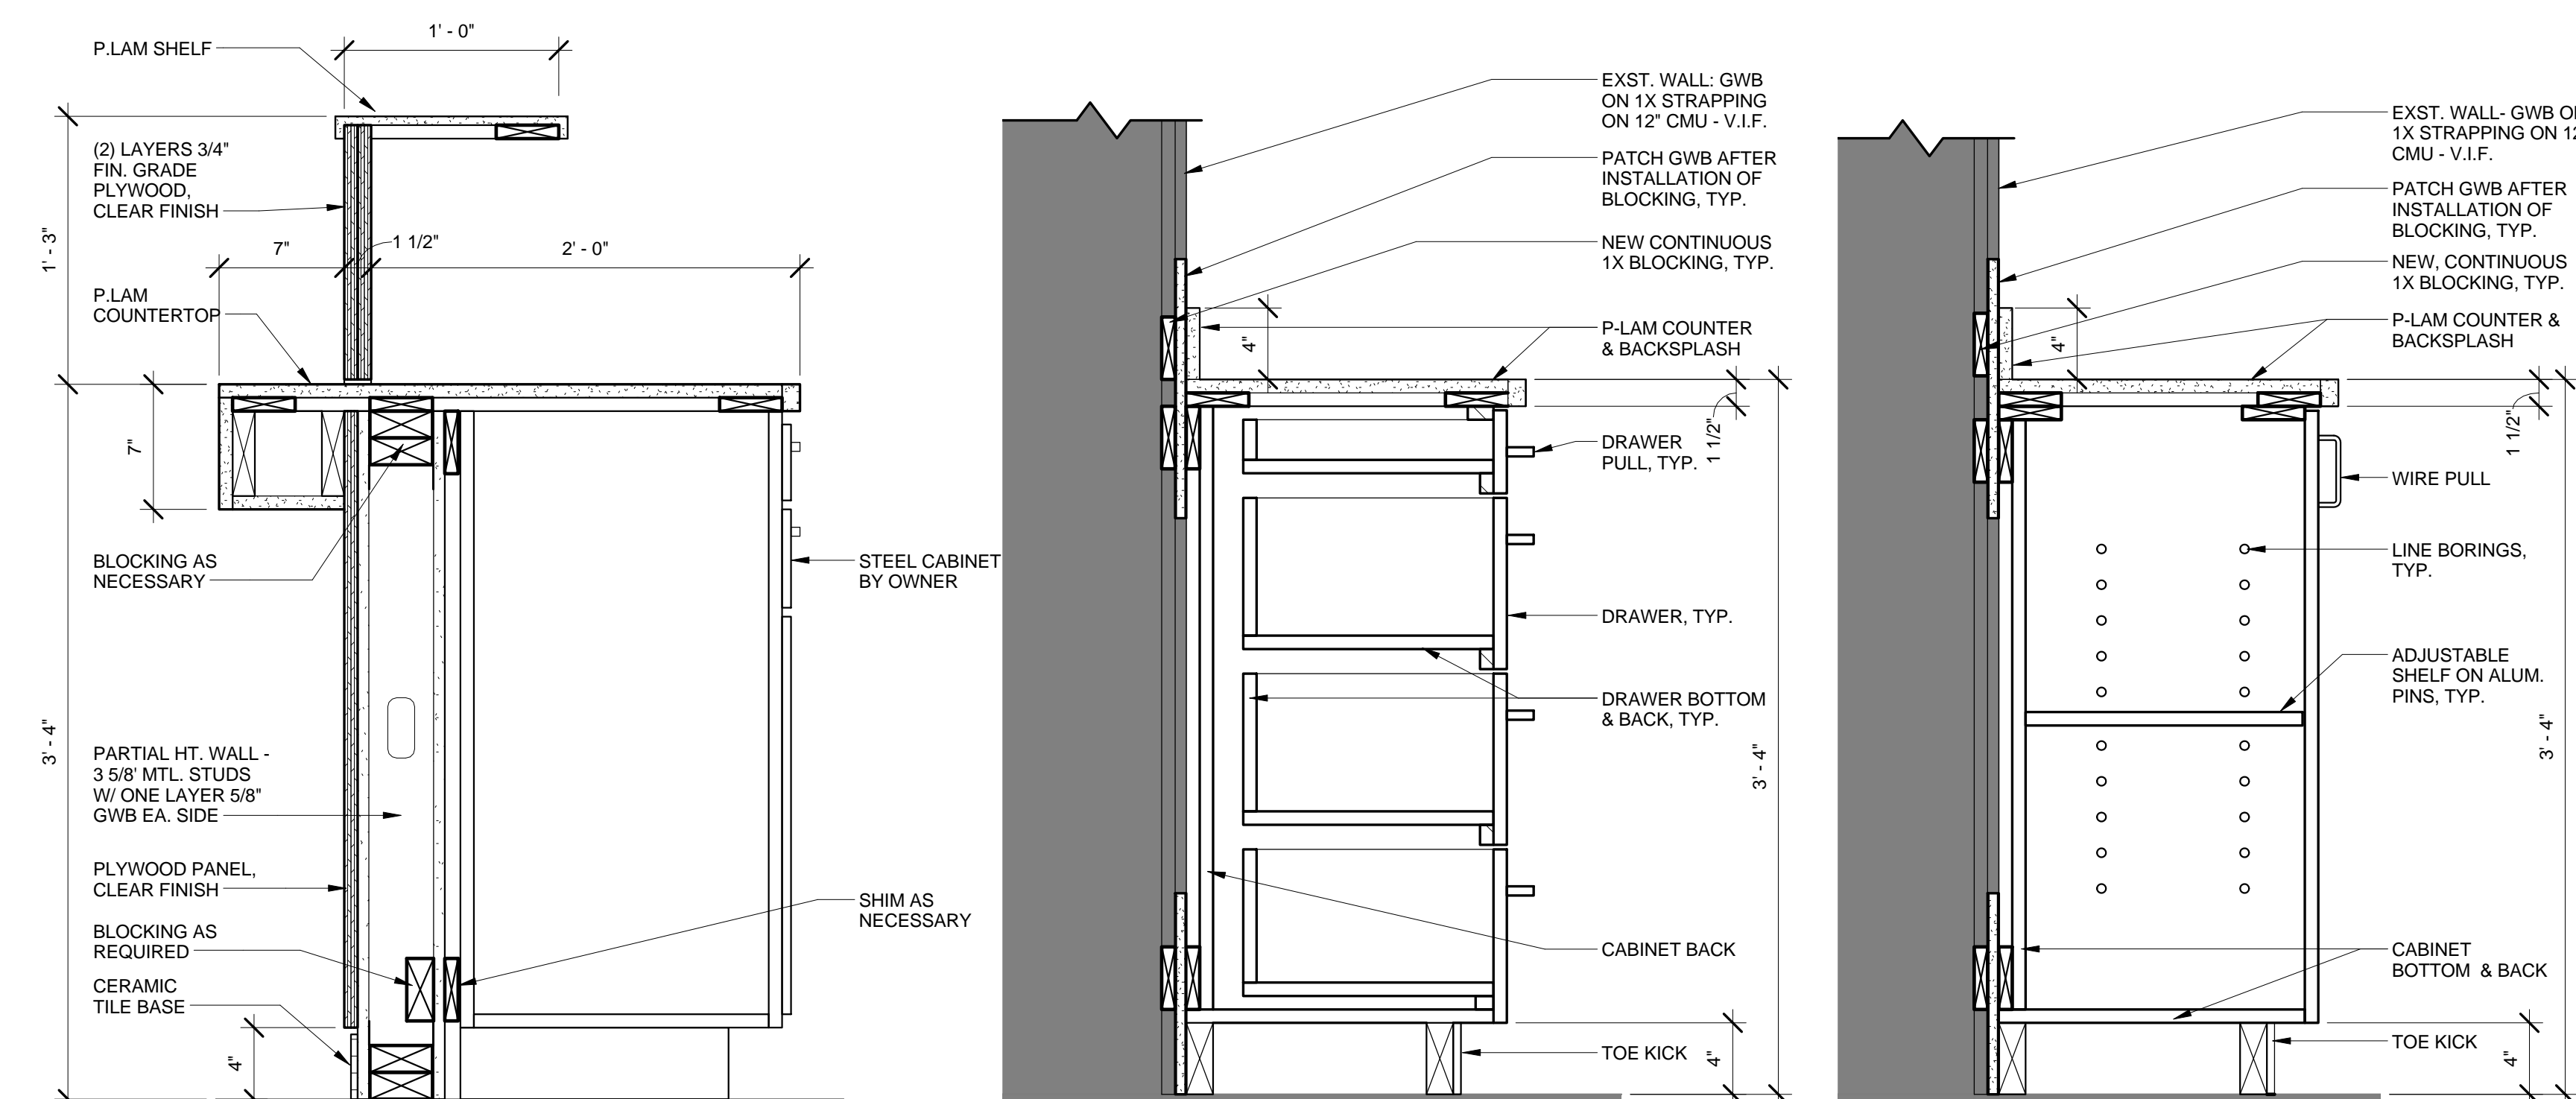

A3 SECTION @ STEEL CABINET  
1 1/2" = 1'-0"

A2 SECTION @ BASE CABINET W/ DRAWERS  
1 1/2" = 1'-0"

A1 SECTION @ BASE CABINET  
1 1/2" = 1'-0"

