

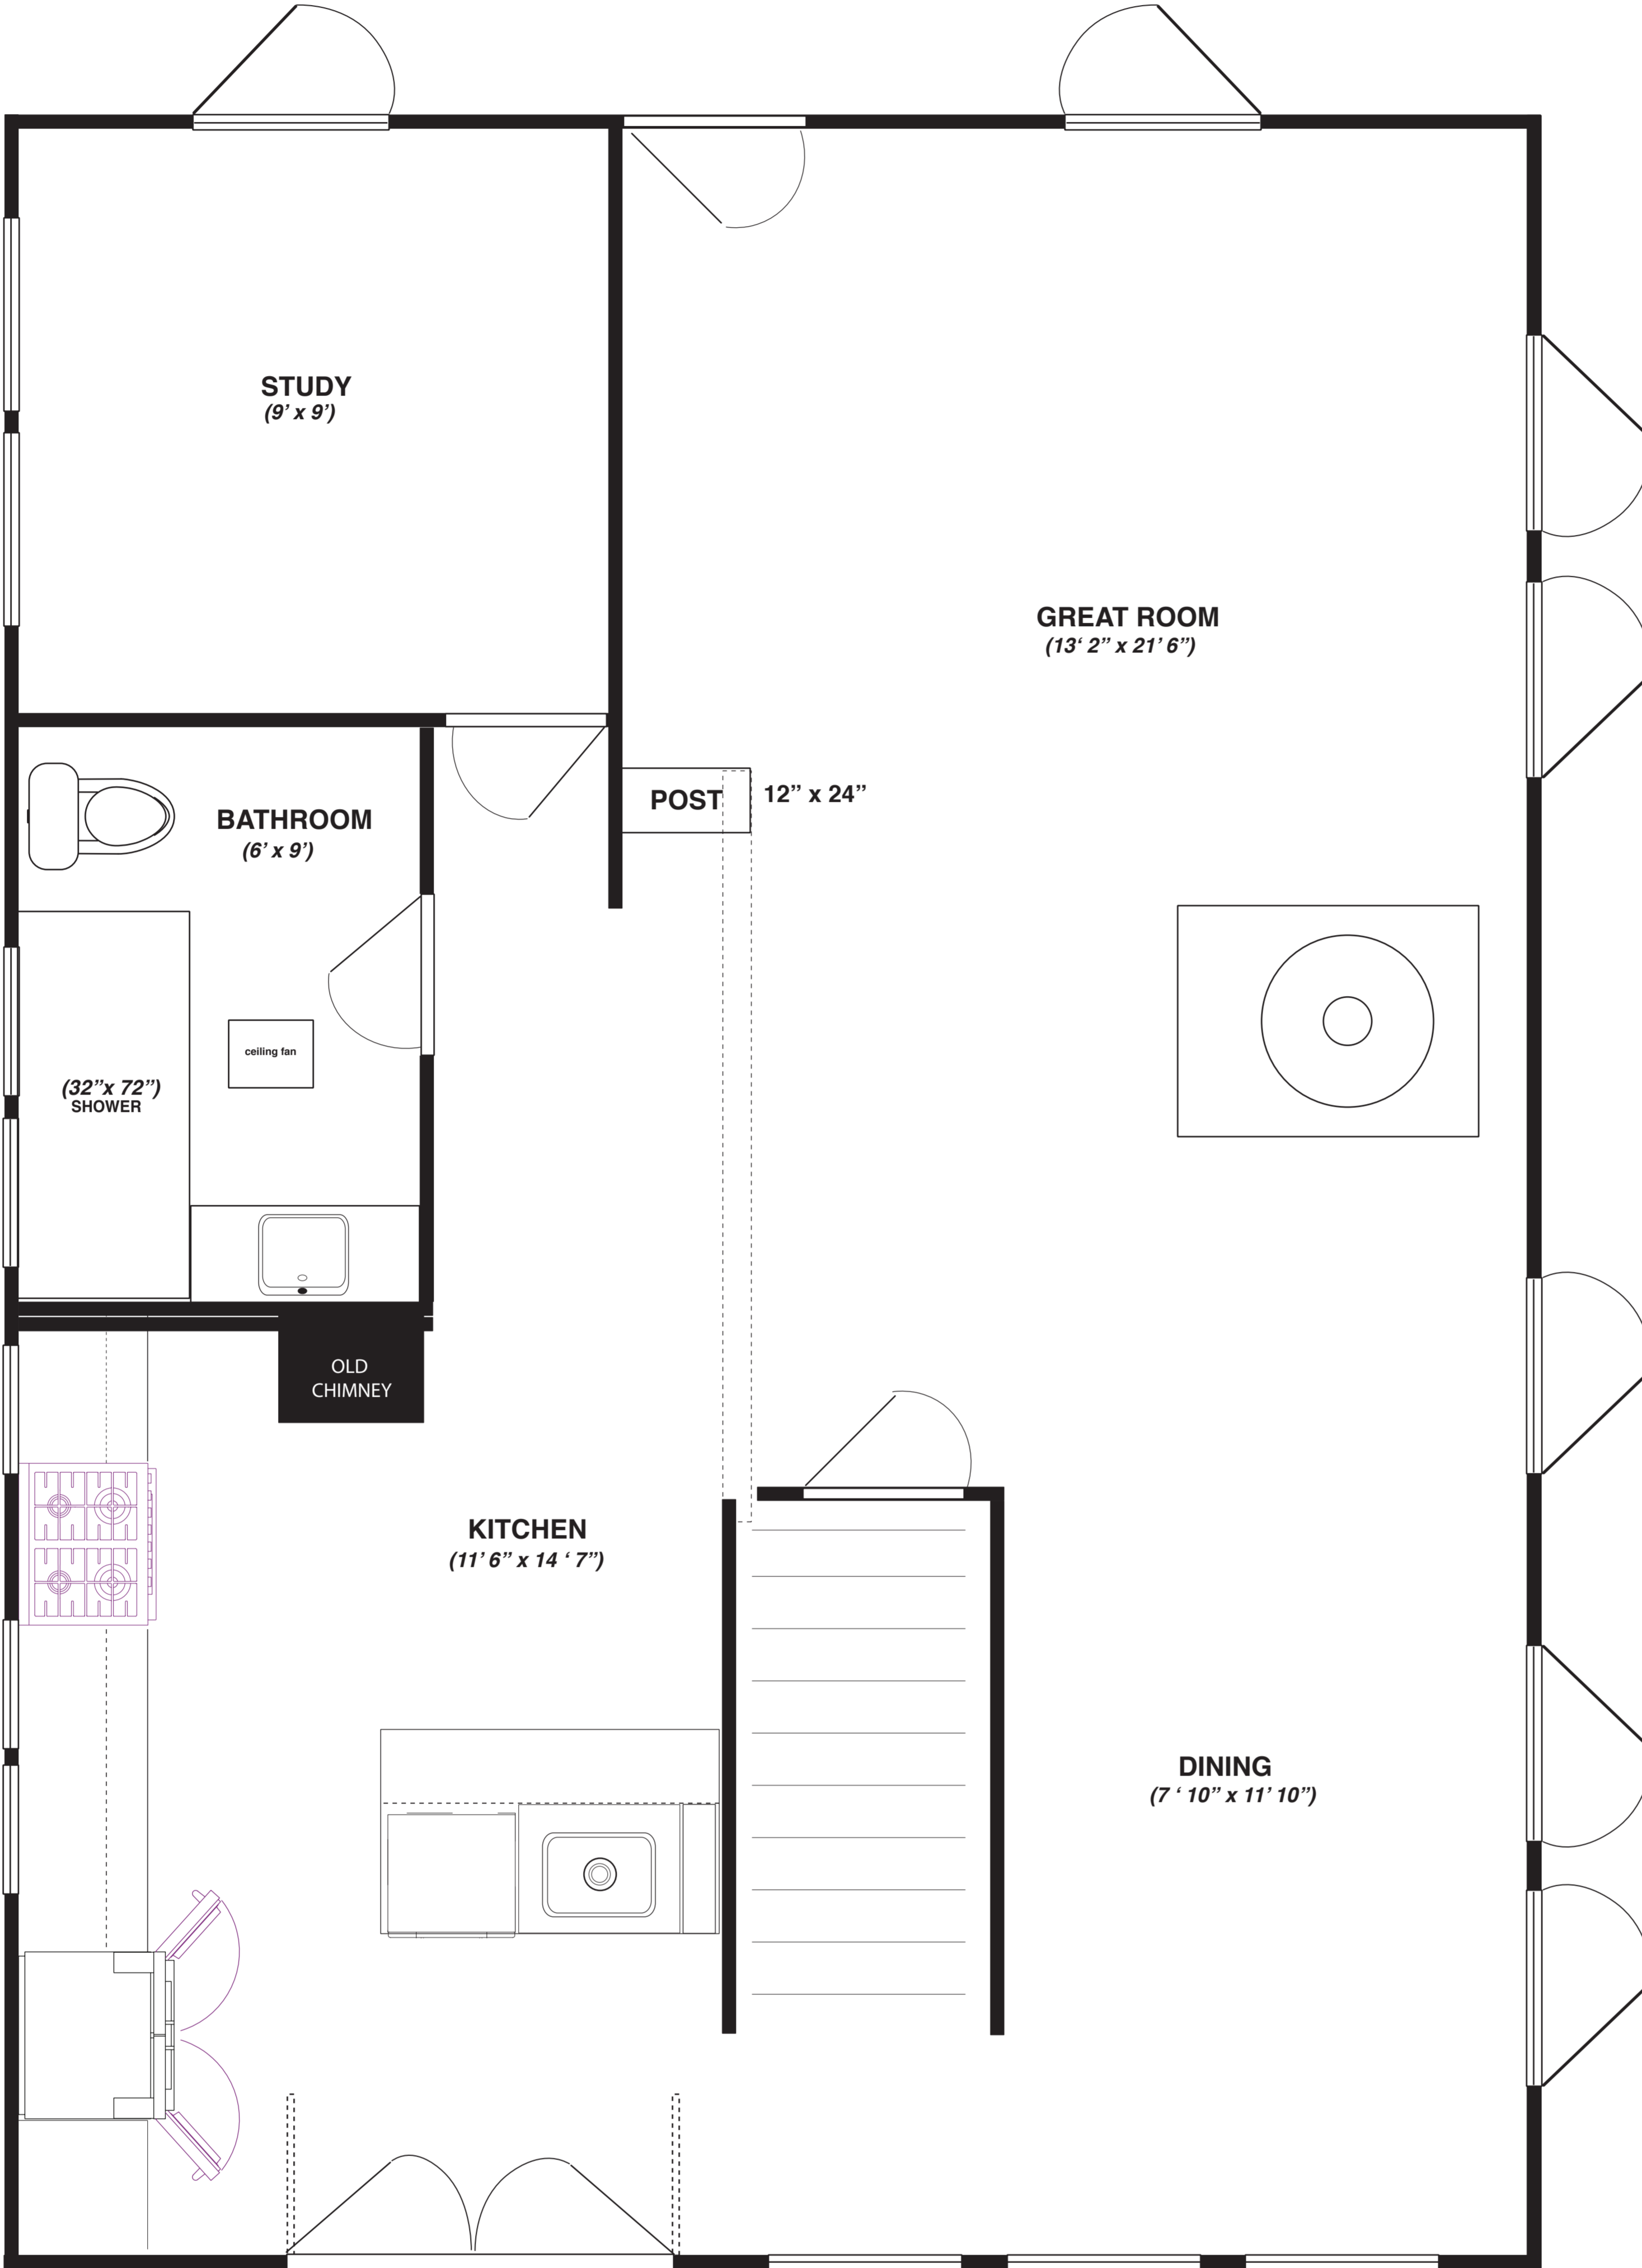



SOUTH FACING WALL (back side of the house)
 293" x 8' ceilings

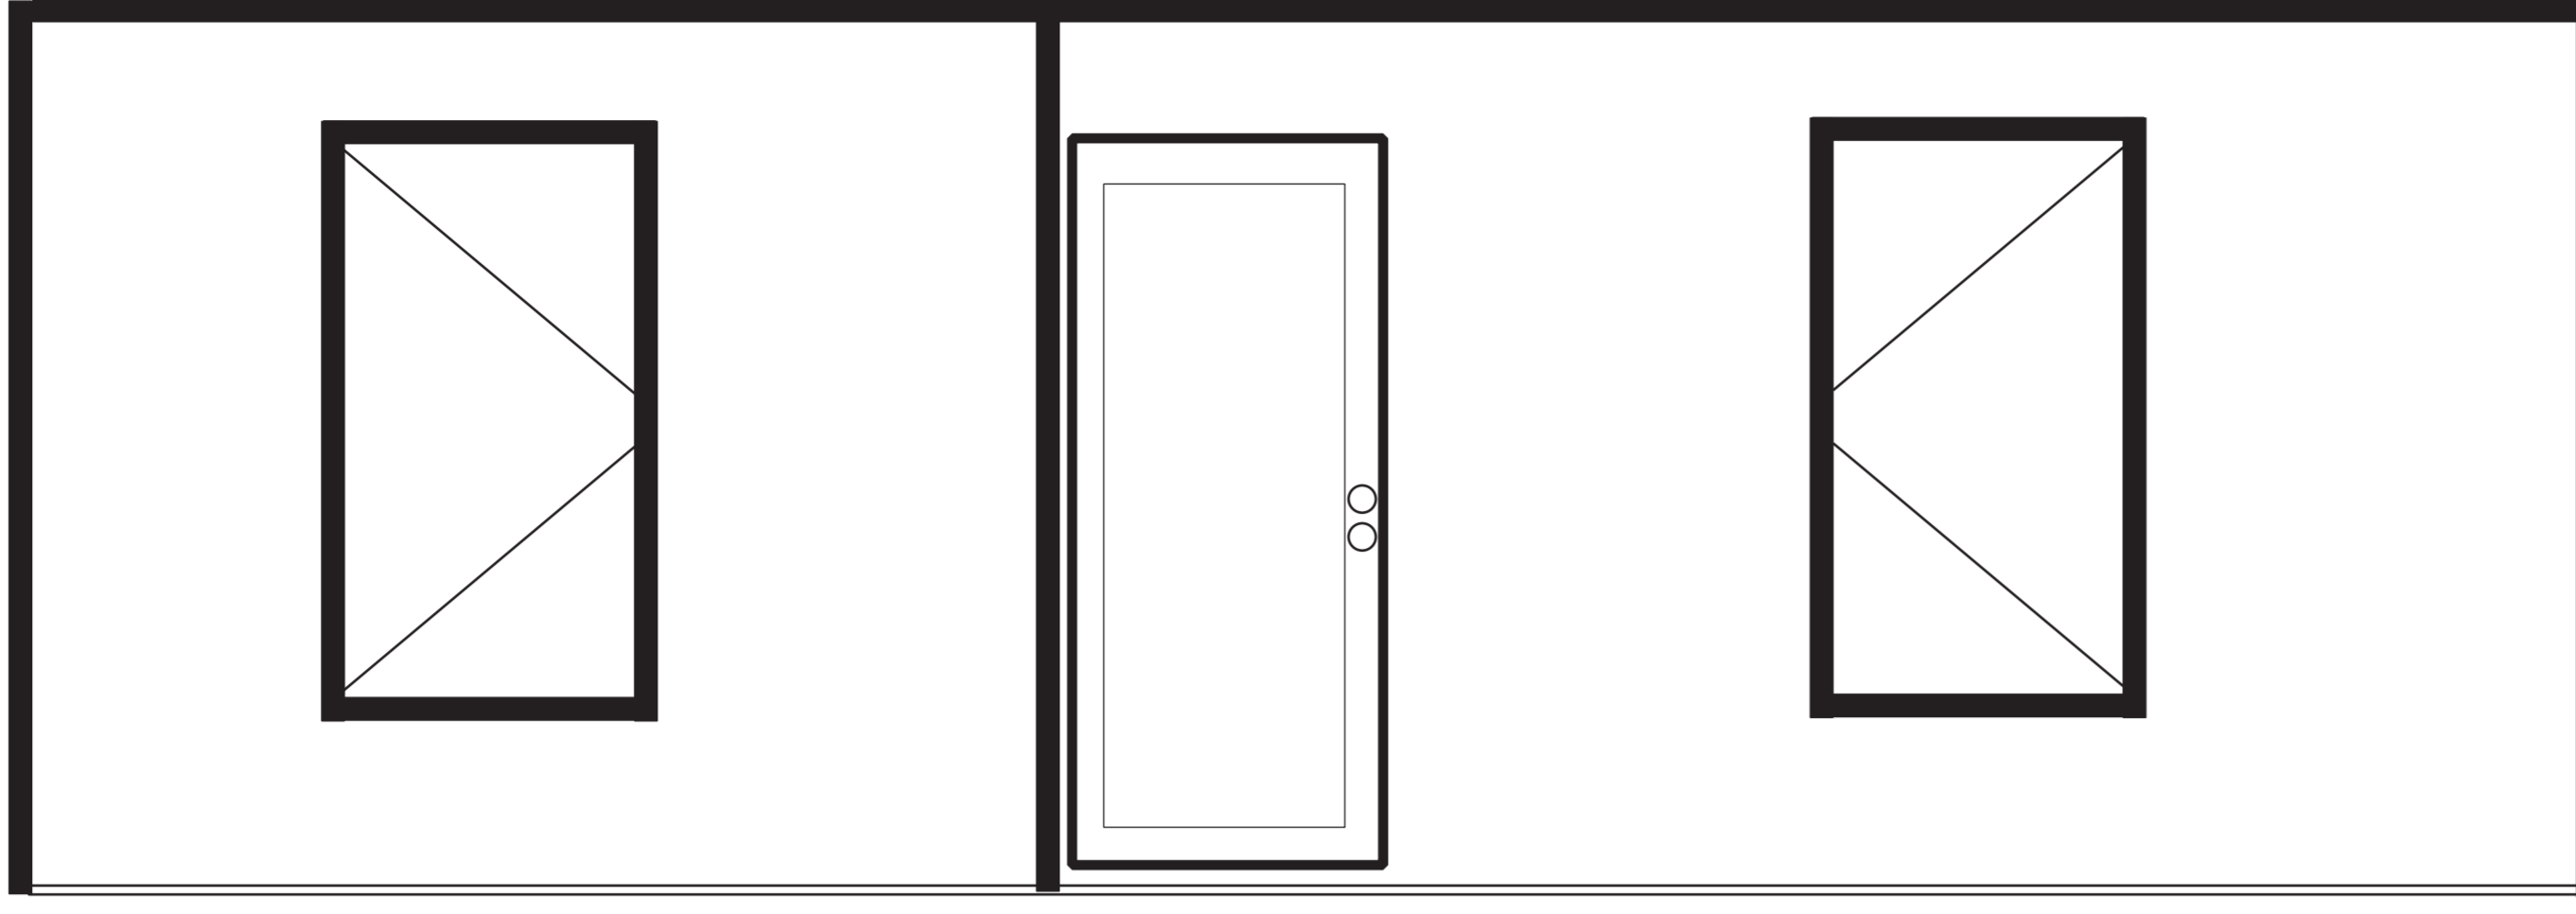

NORTH FACING WALL (back side of the house)
 293" x 8' ceilings

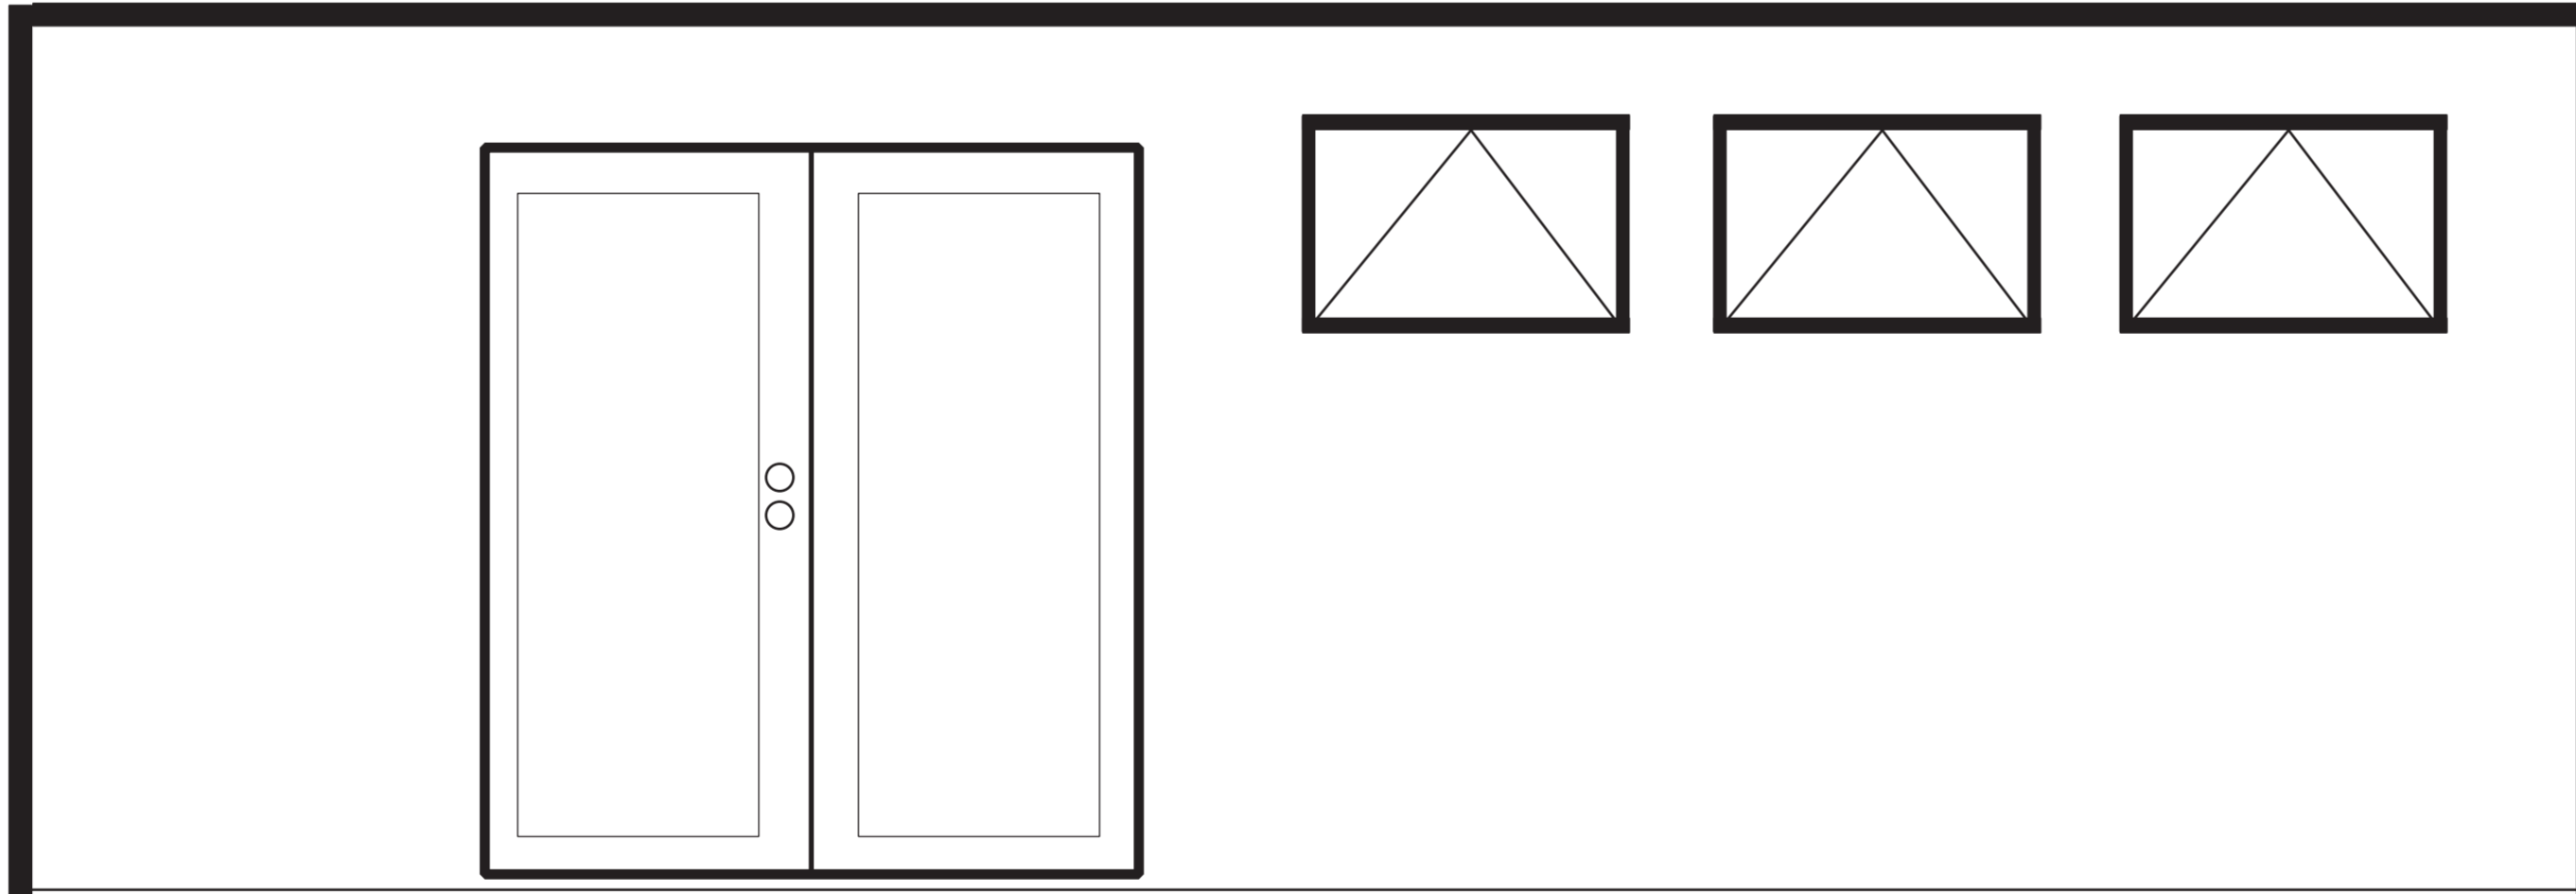

WEST FACING WALL (right side of the house)
 400" x 8' ceilings

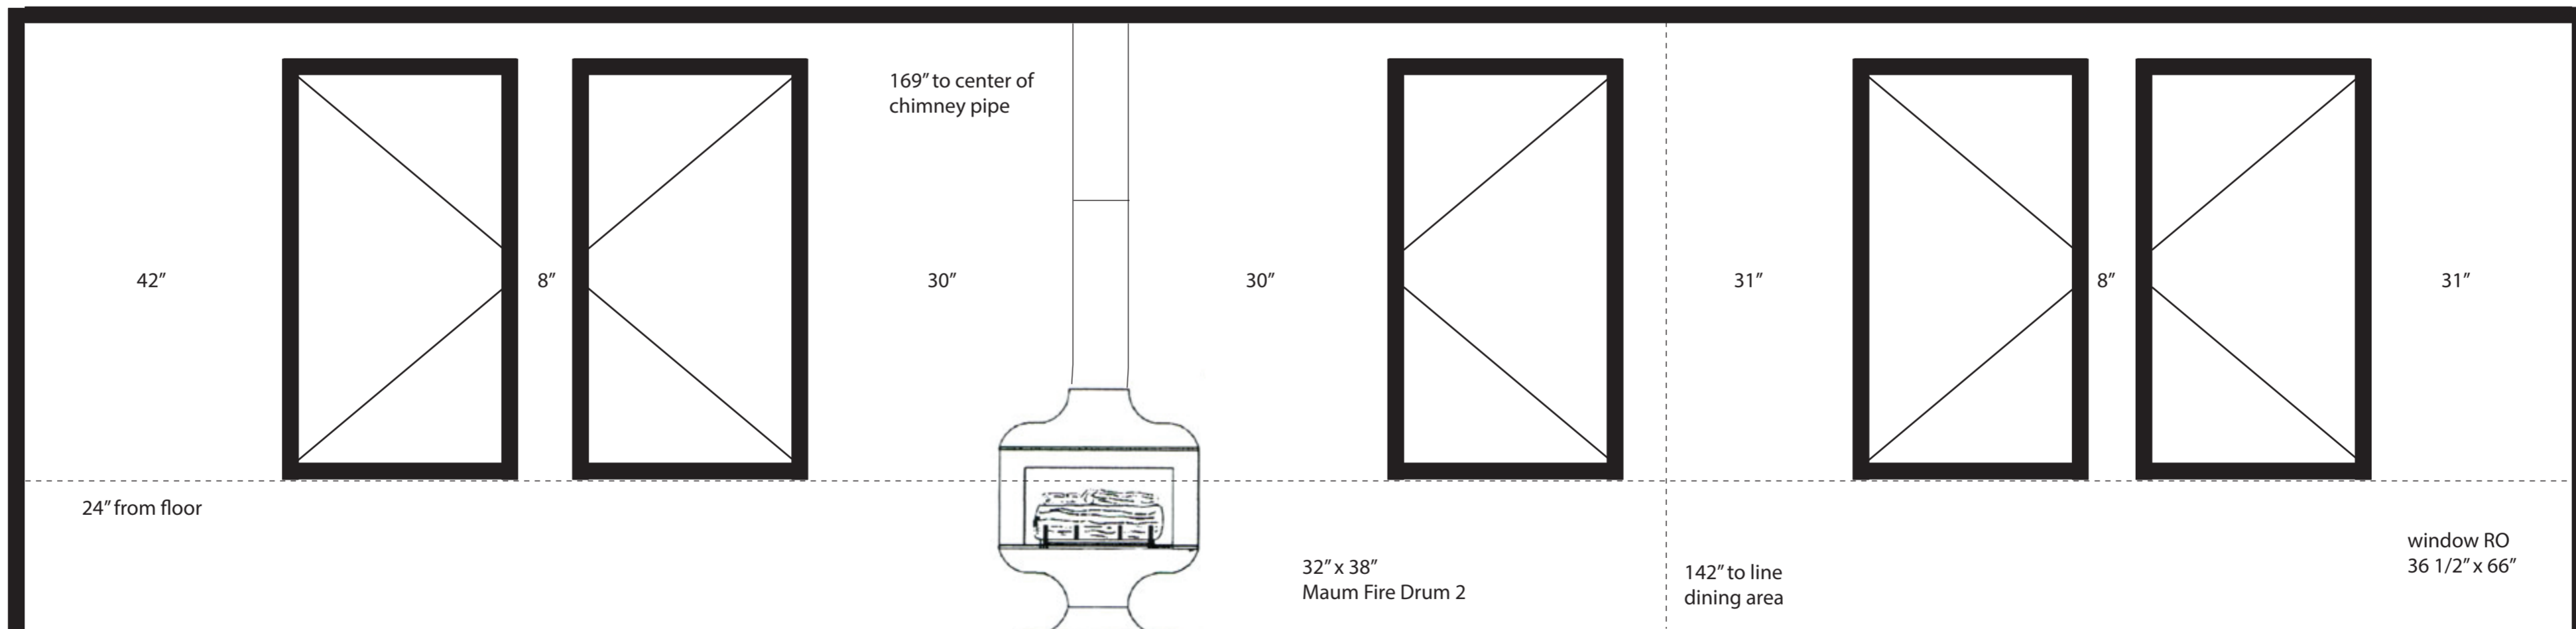

EAST FACING WALL (left side of the house)
 400" x 8' ceilings

