

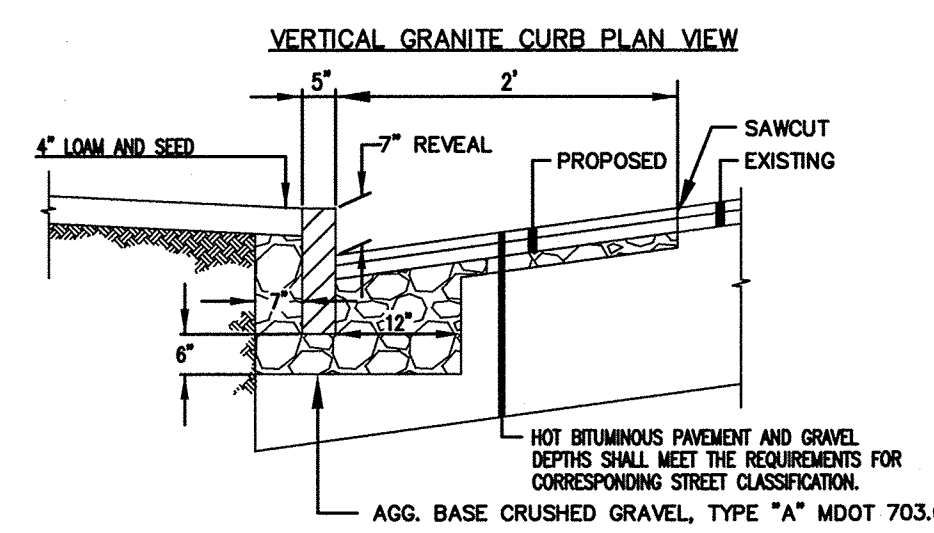
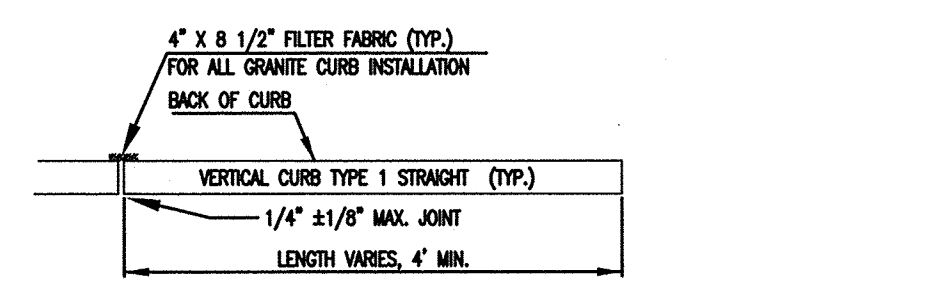



U:\2719 - Gertrude Street LotV - CAD\DWG\2719-PP-PBASE.dwg - 8/3/2012 10:53 AM

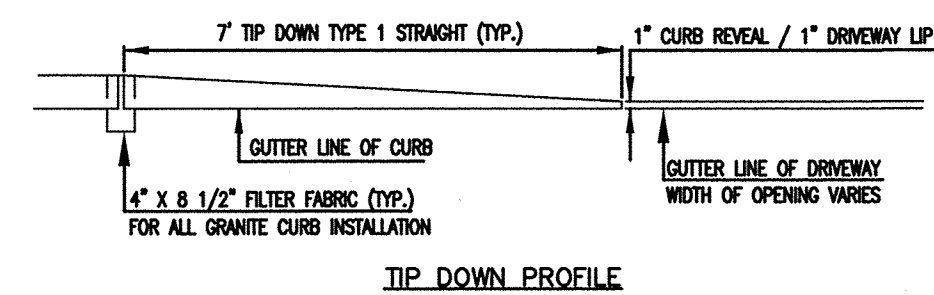


**VERTICAL GRANITE CURB - FULL DEPTH STREET CONSTRUCTION**  
NOT TO SCALE

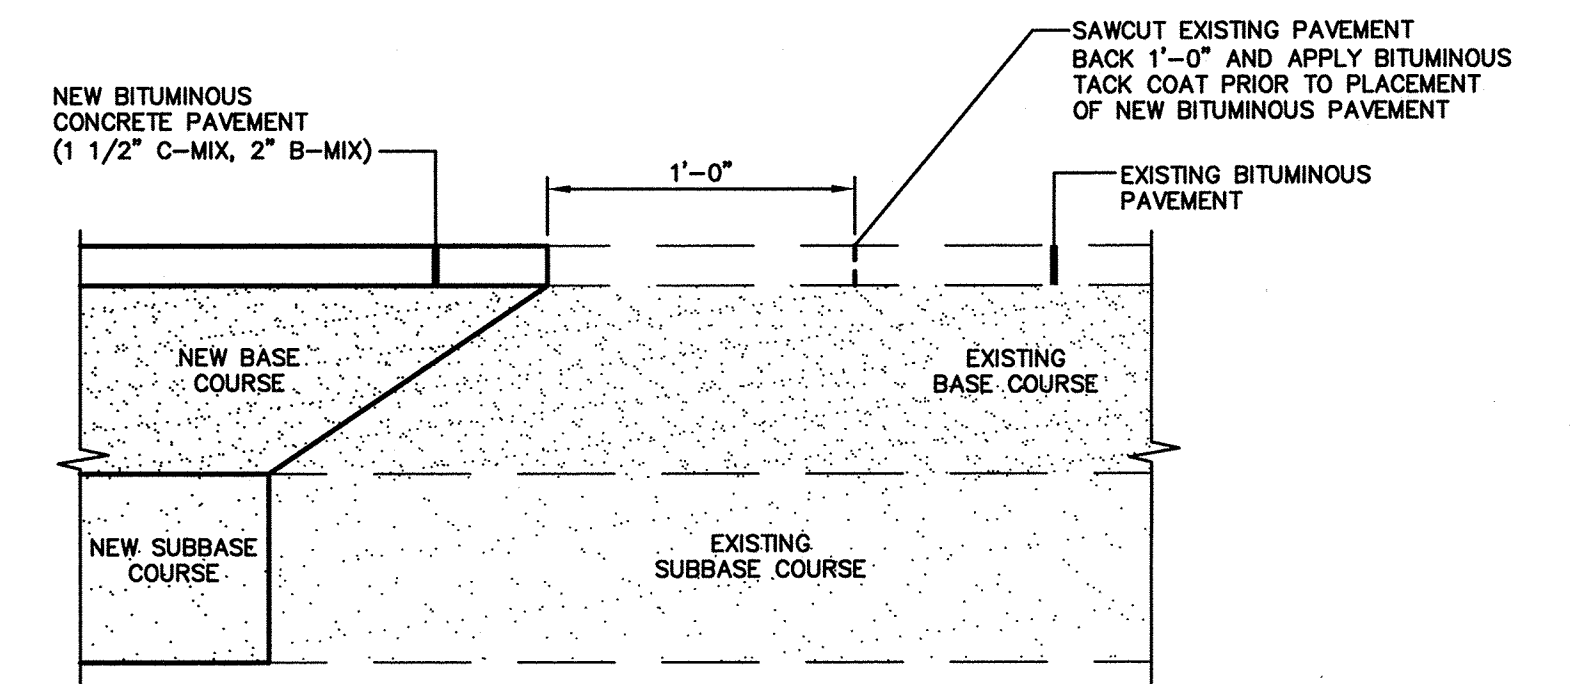


**PAVEMENT SAWCUT**  
NOT TO SCALE

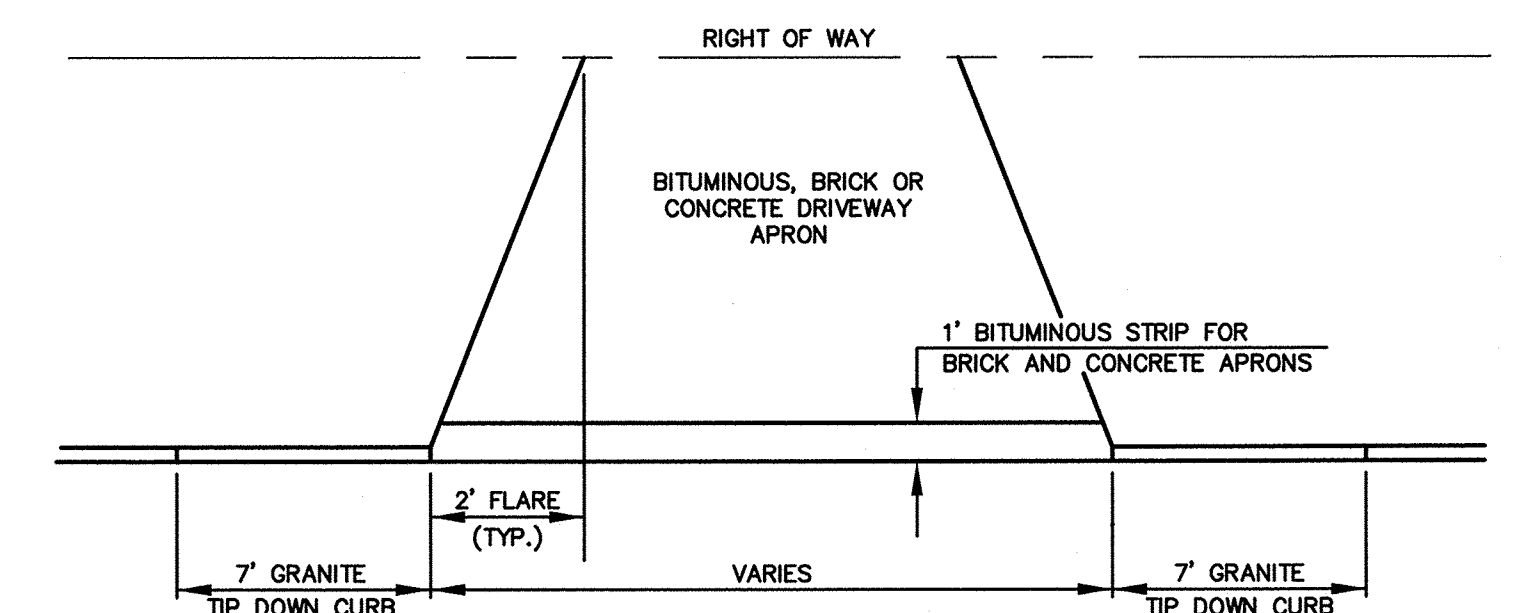

**DRIVEWAY APRON LAYOUT DETAIL**  
NOT TO SCALE


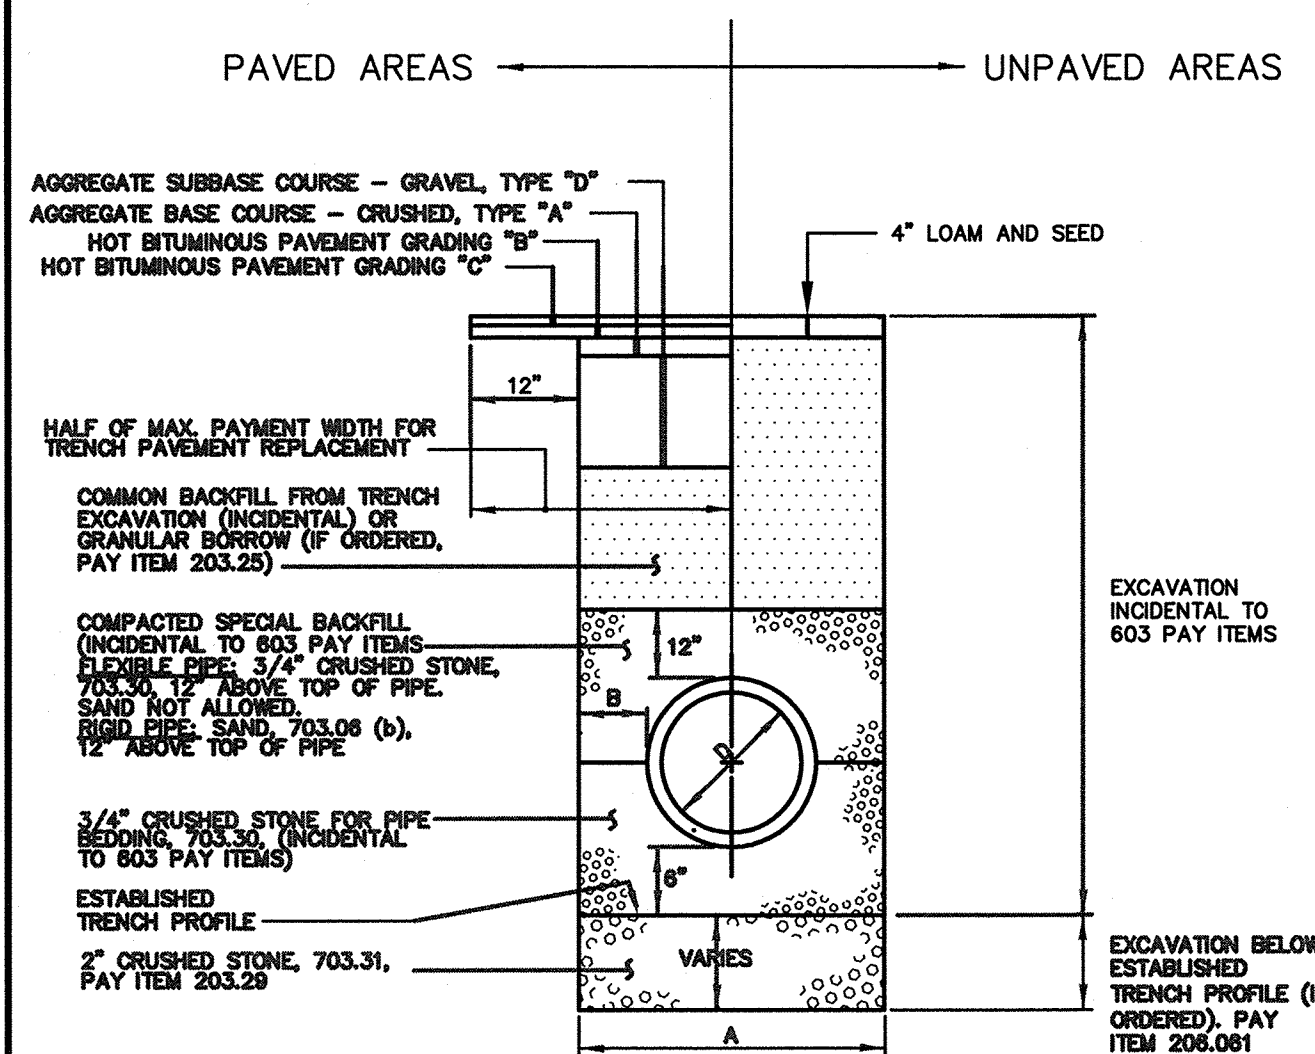


**PIPE INSTALLATION DETAIL**  
NOT TO SCALE

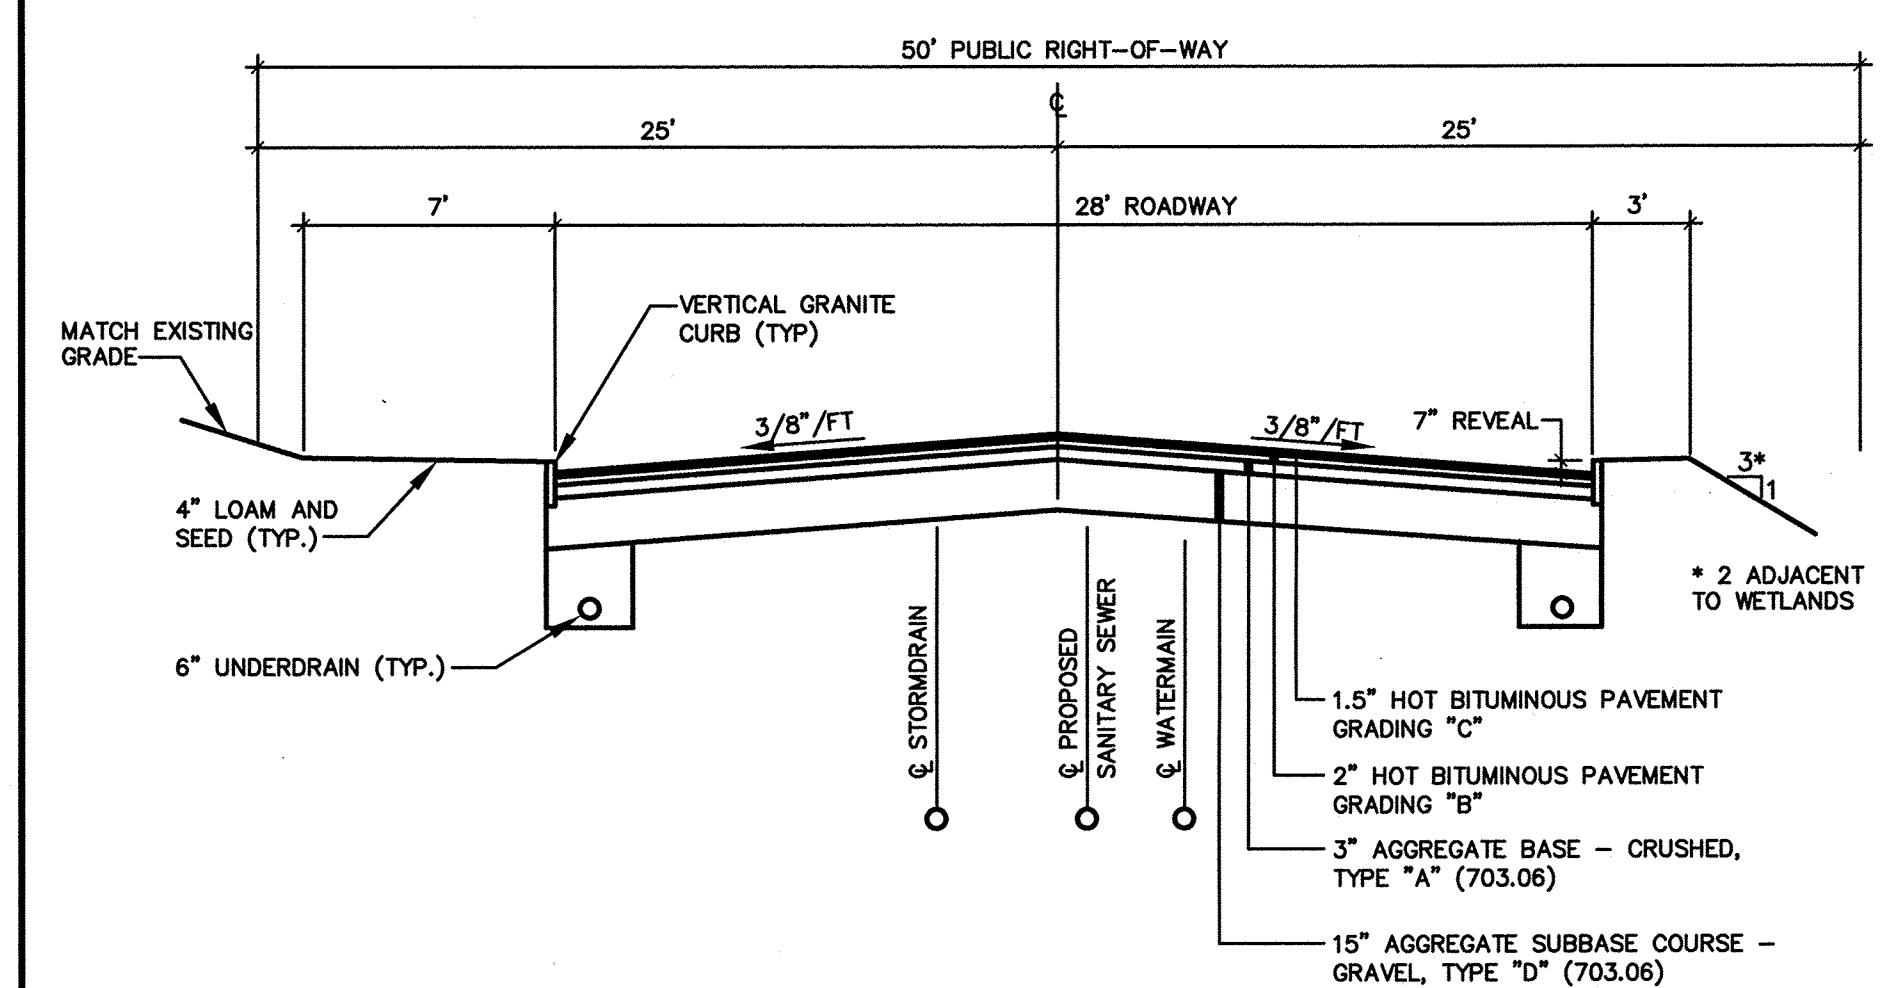

**TYPICAL MINOR RESIDENTIAL STREET**  
NOT TO SCALE

NOTE: THIS PLAN SET IS ISSUED FOR PERMITTING PURPOSES AND SHALL NOT BE USED FOR CONSTRUCTION.

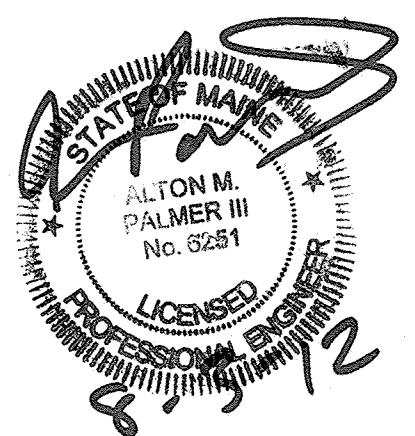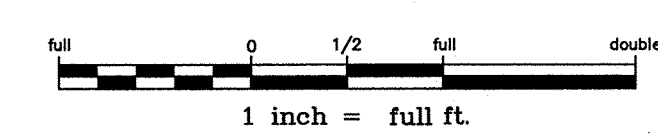

| Rev. | Date | Revision |
|------|------|----------|
|      |      |          |
|      |      |          |
|      |      |          |

| Issued For       | Date   | By  |
|------------------|--------|-----|
| MUNICIPAL REVIEW | 8/3/12 | AMP |

Design: JWA    Draft: CG    Date: AUG 2012  
 Checked: AMP    Scale: AS NOTED    Job No.: 2719  
 File Name: 2719-PP-PBASE.dwg  
 This plan shall not be modified without written permission from Gorrill-Palmer Consulting Engineers, Inc.(GPCEI). Any alterations, authorized or otherwise, shall be at the user's sole risk and without liability to GPCEI.

**GP** Gorrill-Palmer Consulting Engineers, Inc.  
 Engineering Excellence Since 1998  
 PO Box 1237    207-657-6910  
 15 Shaker Road    FAX: 207-657-6912  
 Gray, ME 04039    E-Mail: mailbox@gorrillpalmer.com

| Drawing Name: | Details  |
|---------------|--|
| Project:      | <b>Gertrude Avenue</b><br>Portland, Maine                      |
| Client:       | <b>Timothy Higgins</b><br>83 Bay Street, Portland, Maine 04104 |

Drawing No.  
**C103**