

Revised

VERNON H. LIBBY & SONS
RR 1 Box 99 Fort Hill Road
GORHAM, MAINE 04038
Ted - 839-6051 Jim - 892-3009

JOB 53 Gertrude Ave, Perth

SHEET NO. _____ OF _____


CALCULATED BY "i" _____ DATE 2-16 Date: 03/17/17

CHECKED BY _____ DATE _____

SCALE 1/8" = 1'



Reviewed for Code Compliance
Inspections Division
Approved with Conditions

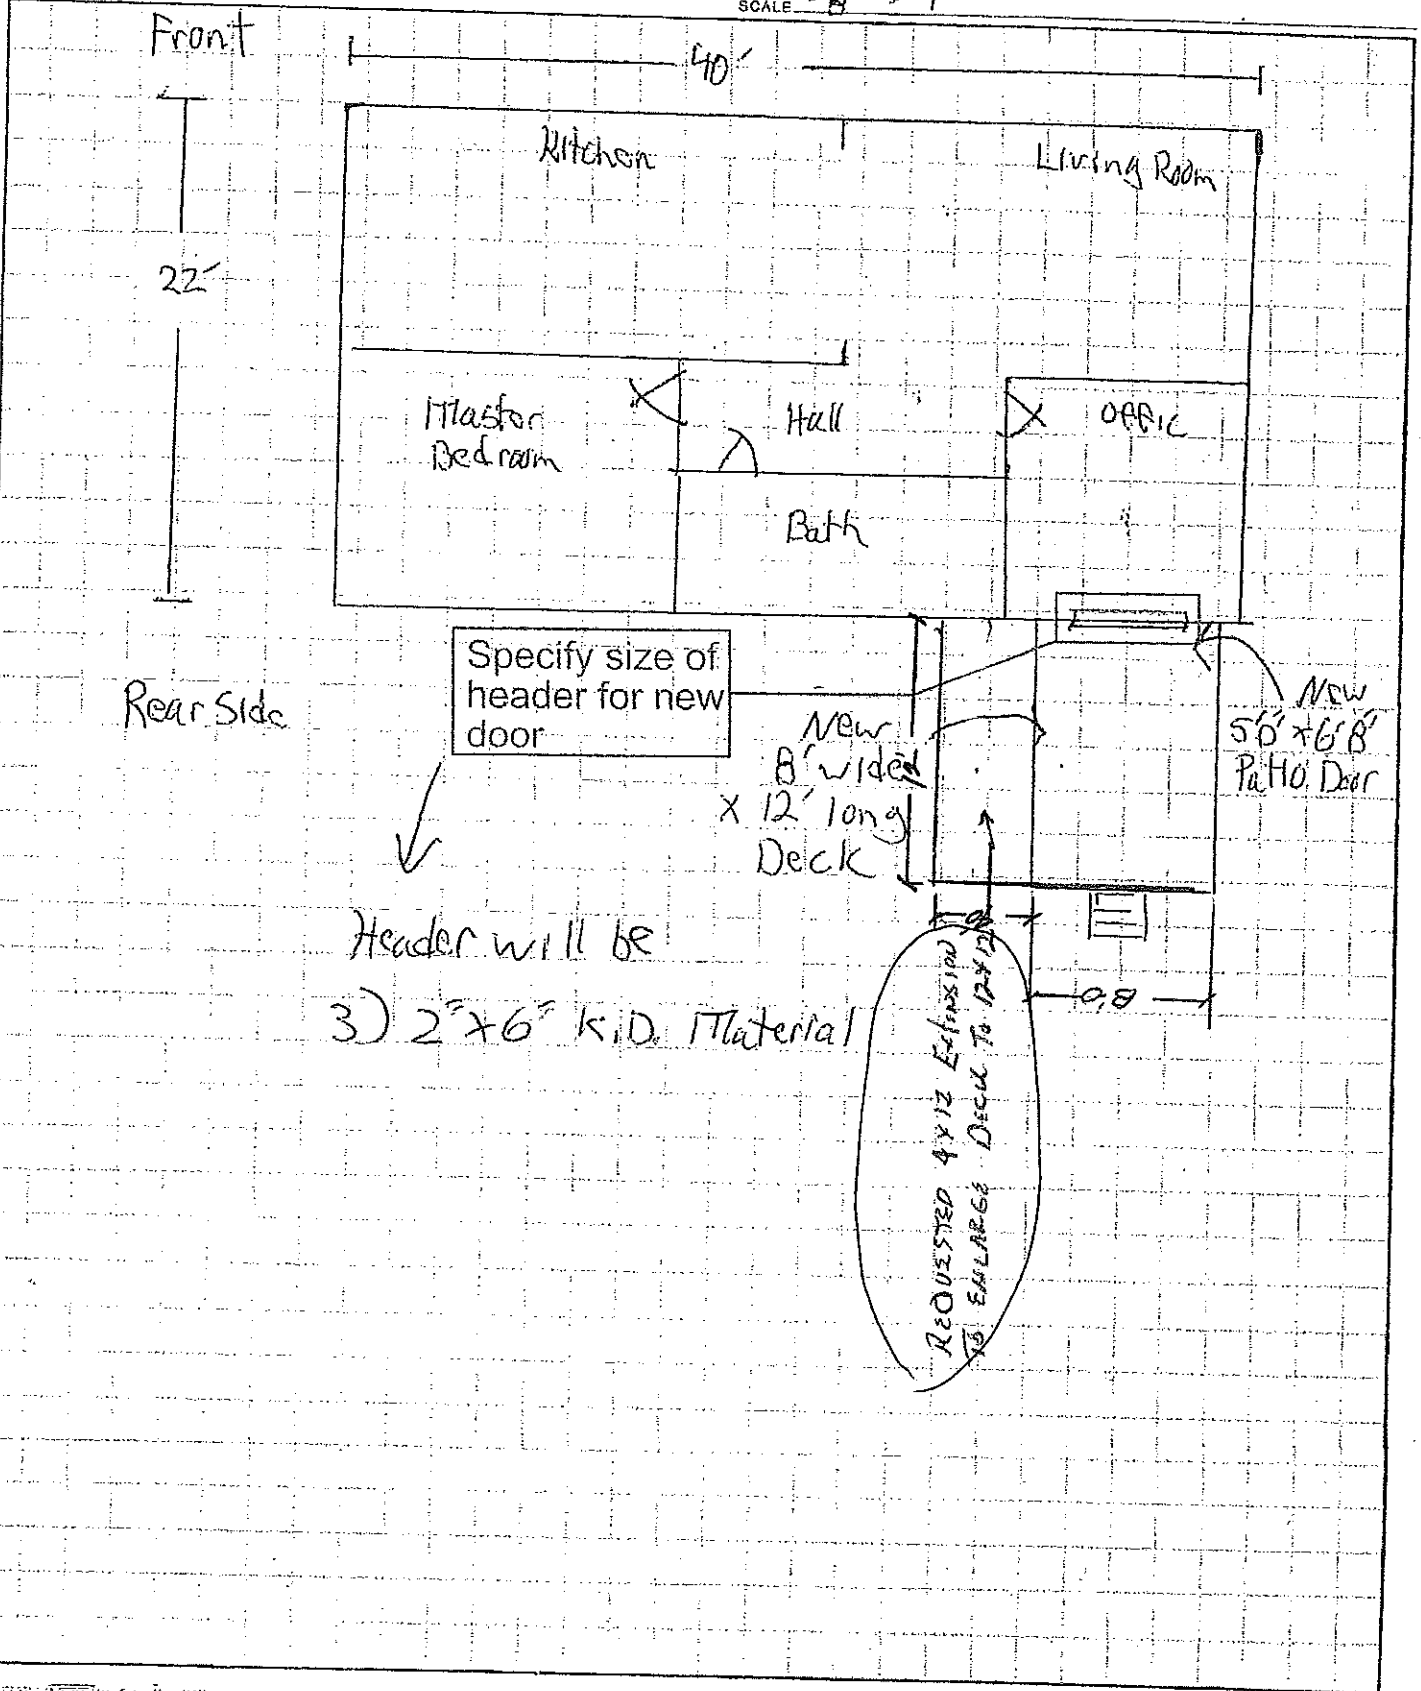

Specify size of header for new door

New 8' wide x 12' long Deck

New 50' x 6' 8" Patio Door

Header will be
3) 2" x 6" K.D. Material

REQUESTED 4x12 Expansion
to ENLARGE DECK TO 12x12