

Florida Avenue Extension
Florida Avenue
Portland, ME 04103


Robert & Christine Rodney & Kelsey Grover
271 Bath Road
Wiscasset, Maine

ISSUED FOR PERMITTING - NOT FOR CONSTRUCTION

Rev.	Date	Description	Drawn	Check

Sheet Title:
Construction Management Plan

Job No.:	386	Sheet No.:	C2.1
Date:	Mar. 09, 2018	Scale:	1" = 20'
Drawn:	CAR	Checked:	SWC

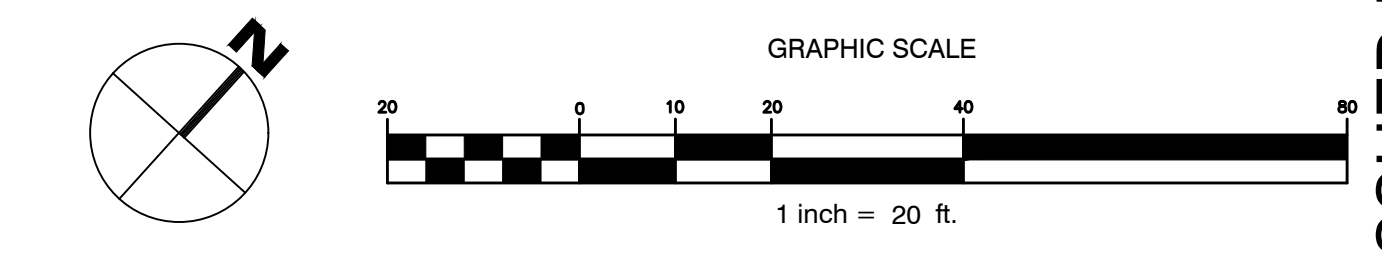

DATE: 3/9/18, 10:00 AM, PROJECT: C2.018 - Florida Ave. Extension, JOB: 386, 10:00 AM