


14" TOTAL STAIR HEIGHT

STAIR DETAIL

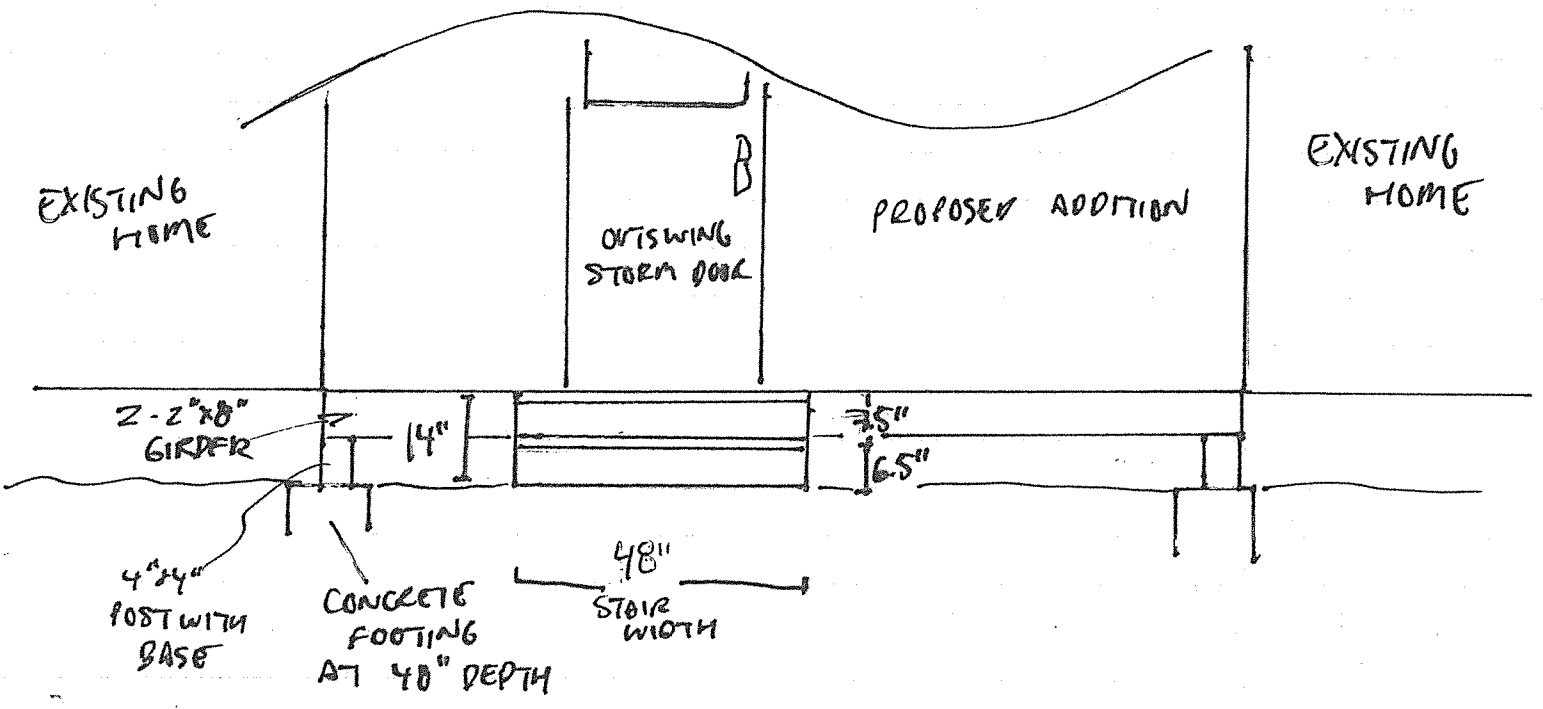

EXISTING HOME

EXISTING HOME

PROPOSED ADDITION

OUTSWING STORM DOOR

2-2x8\"/>

14"

3.5"

6.5"

4x4\"/>

CONCRETE FOOTING AT 48\"/>

48\"/>

STAIR WIDTH