


LEFT ELEVATION

3/16" = 1'-0"

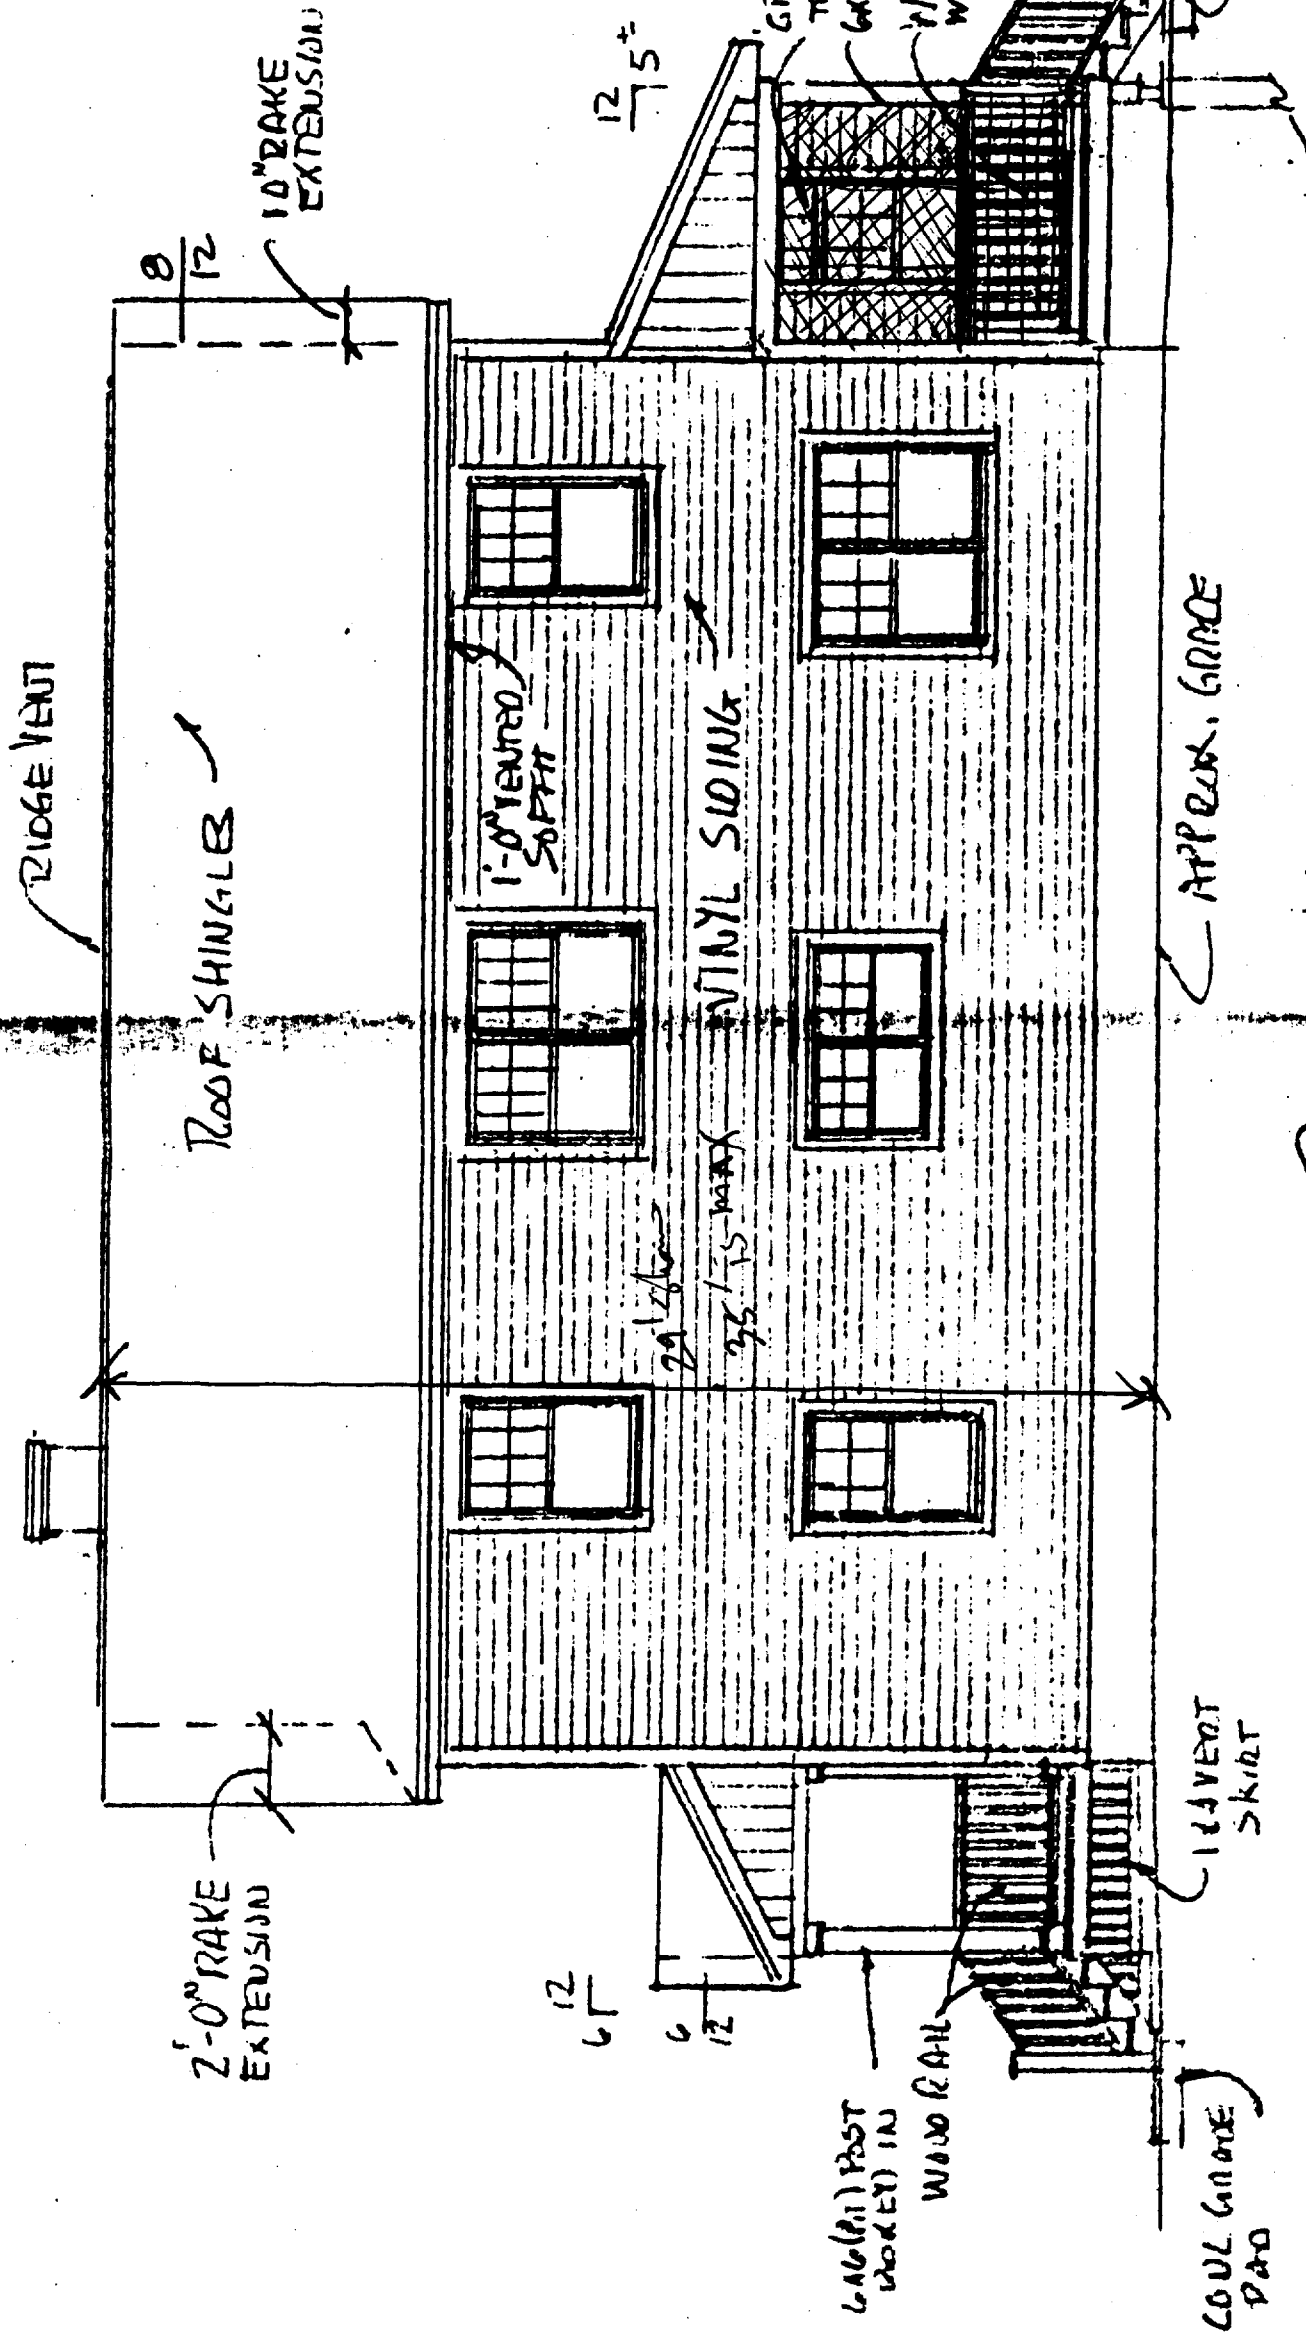

RIGHT ELEVATION

3/16" = 1'-0"