

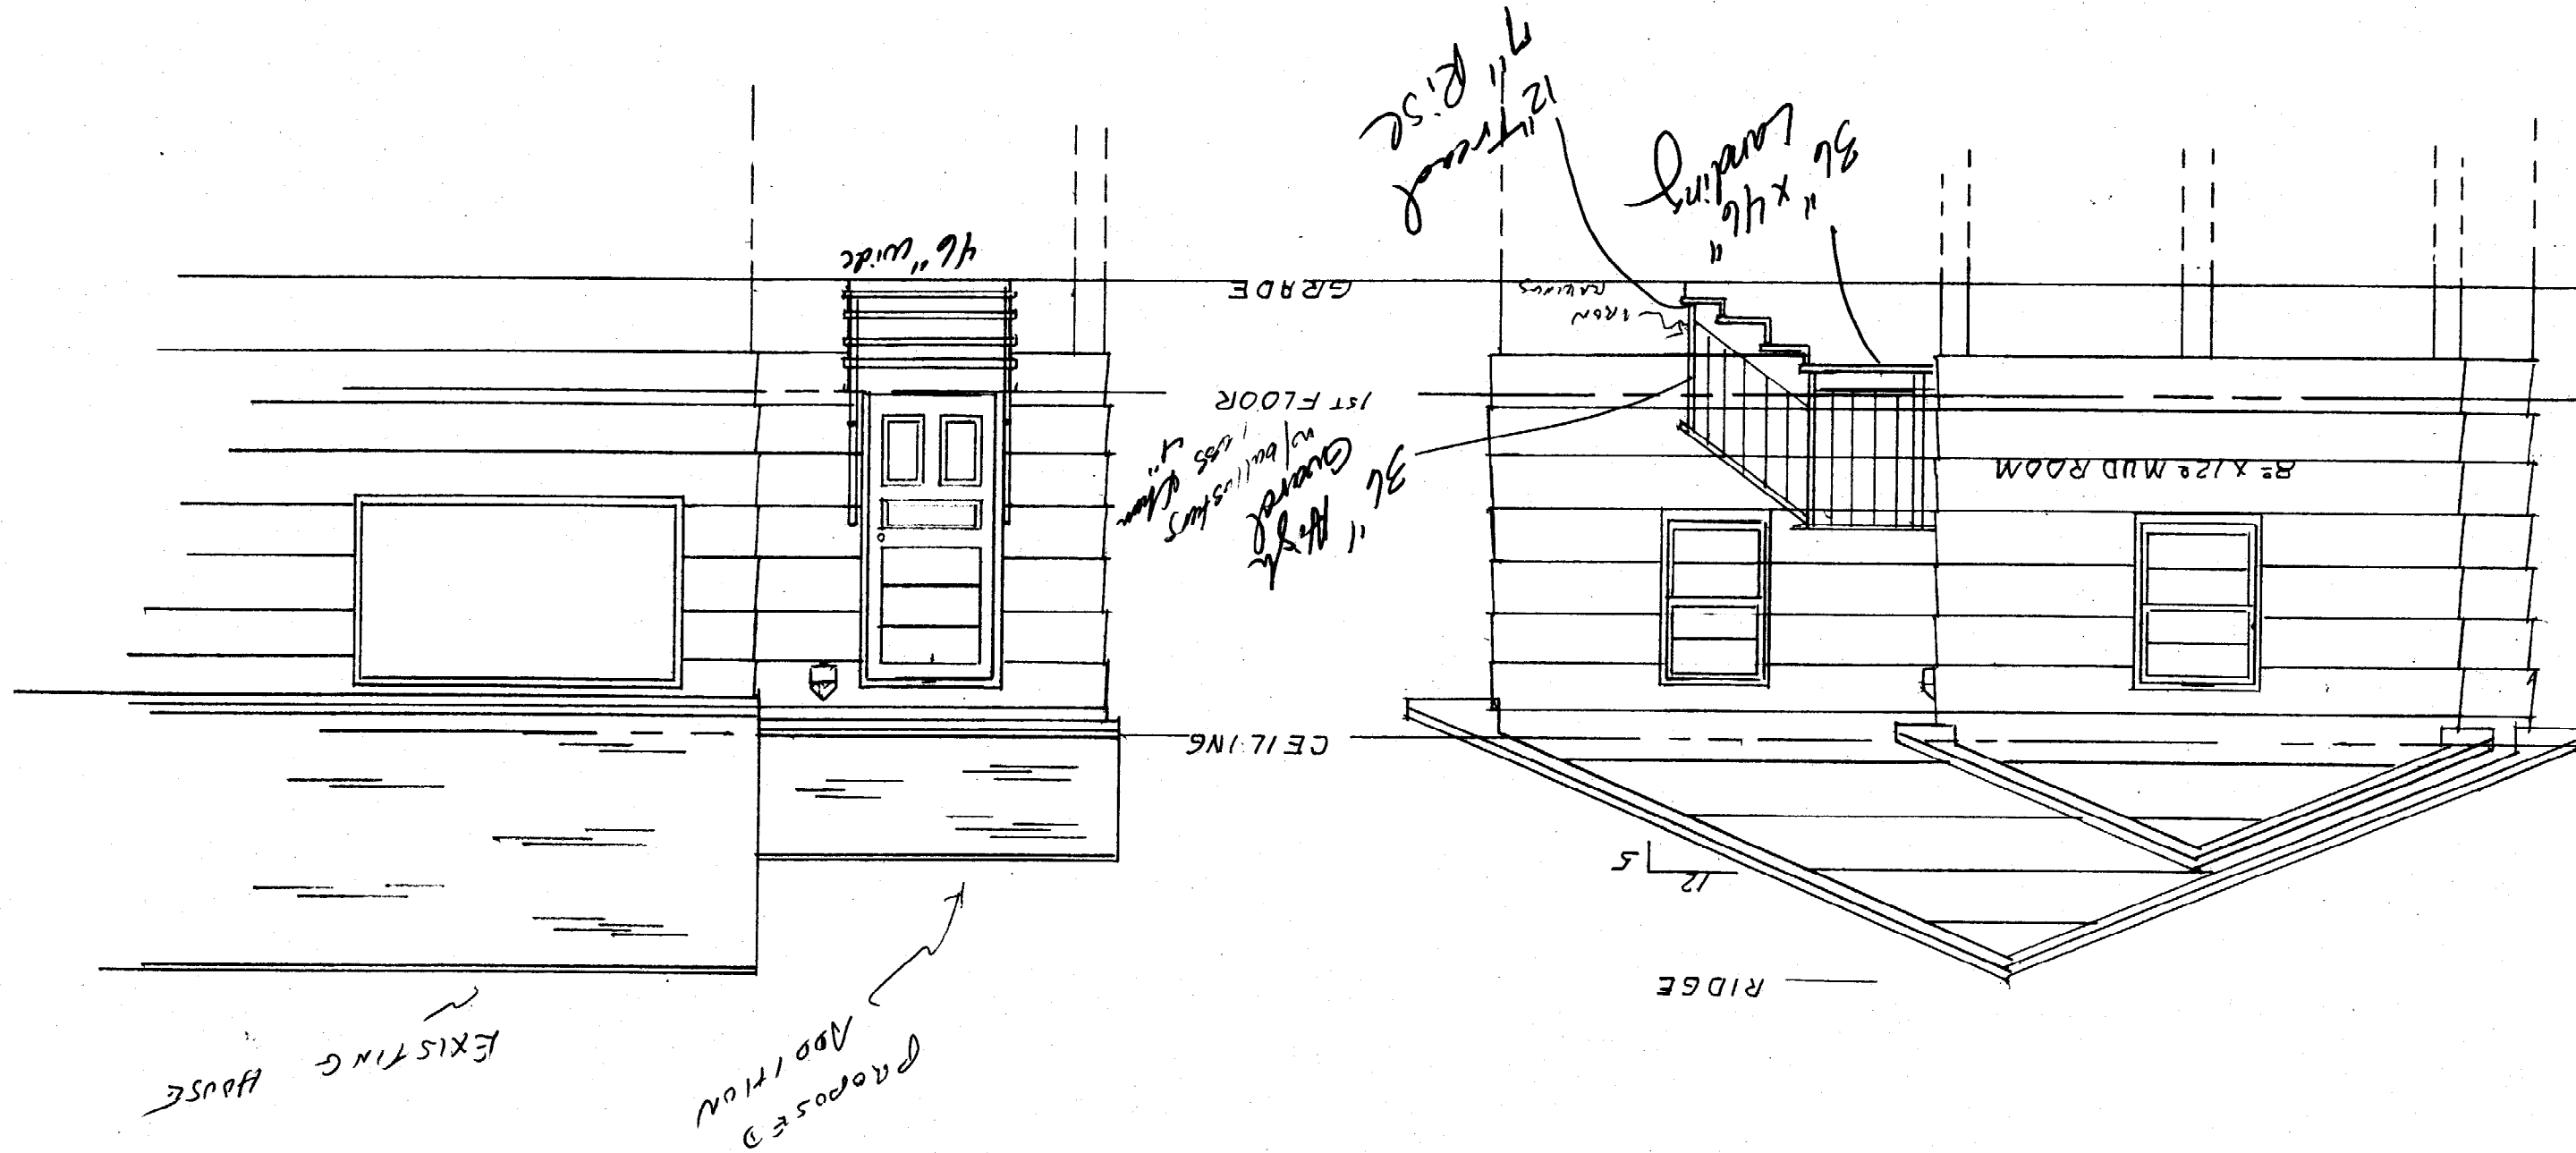


PLAN FOR 8' x 12' MUD ROOM ADDITION  
 SCALE 1/4"=1'-0" SHEET 1 OF 3  
 LEFT SIDE + FRONT  
 96 Vermont

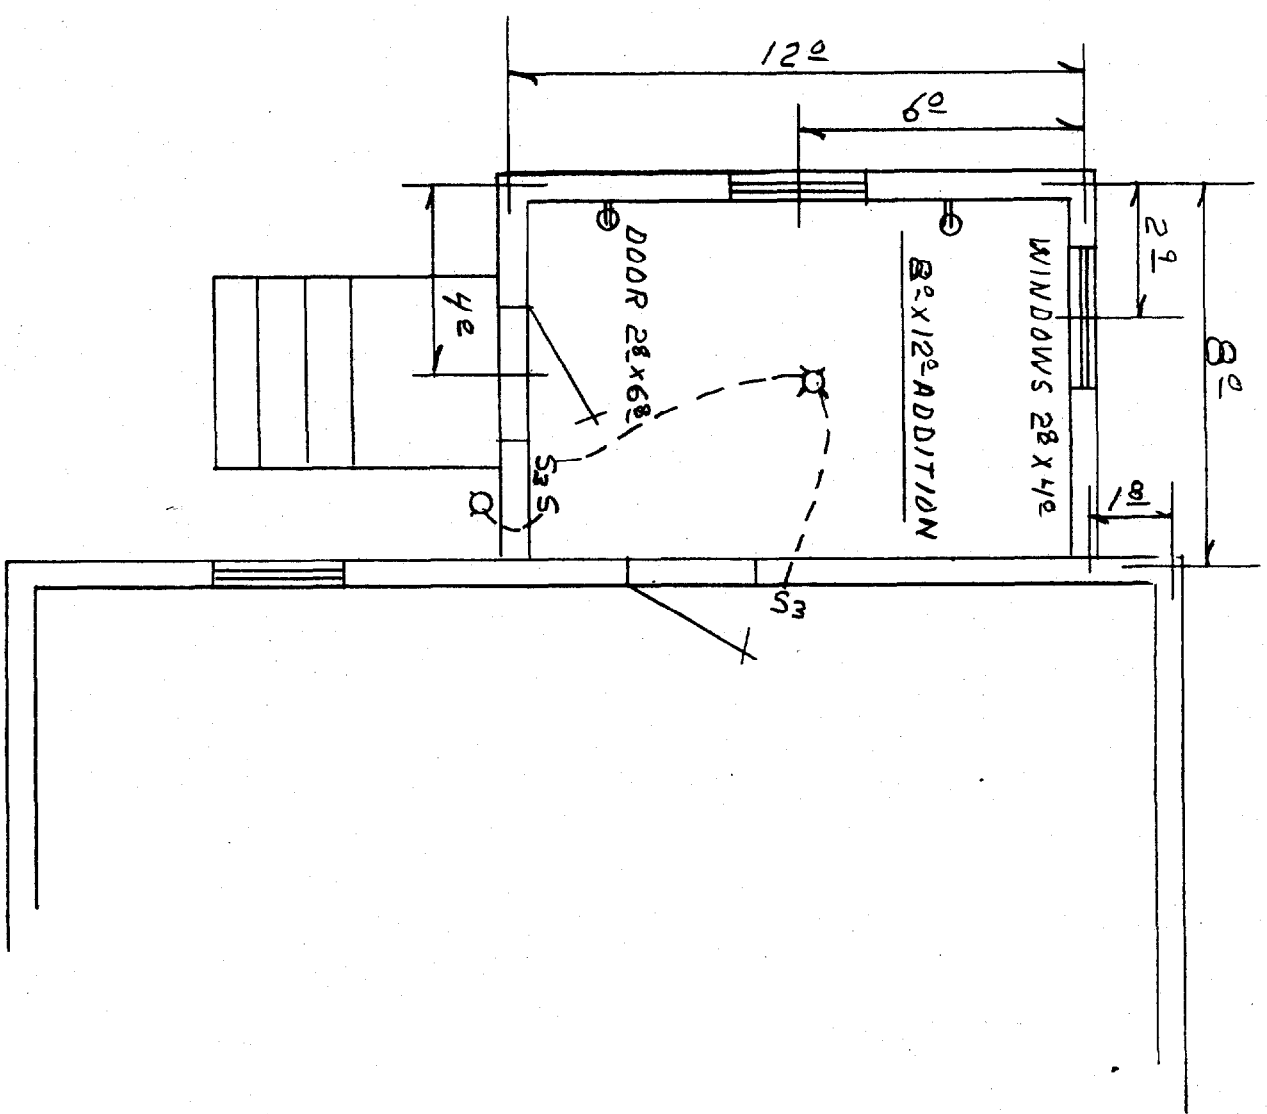

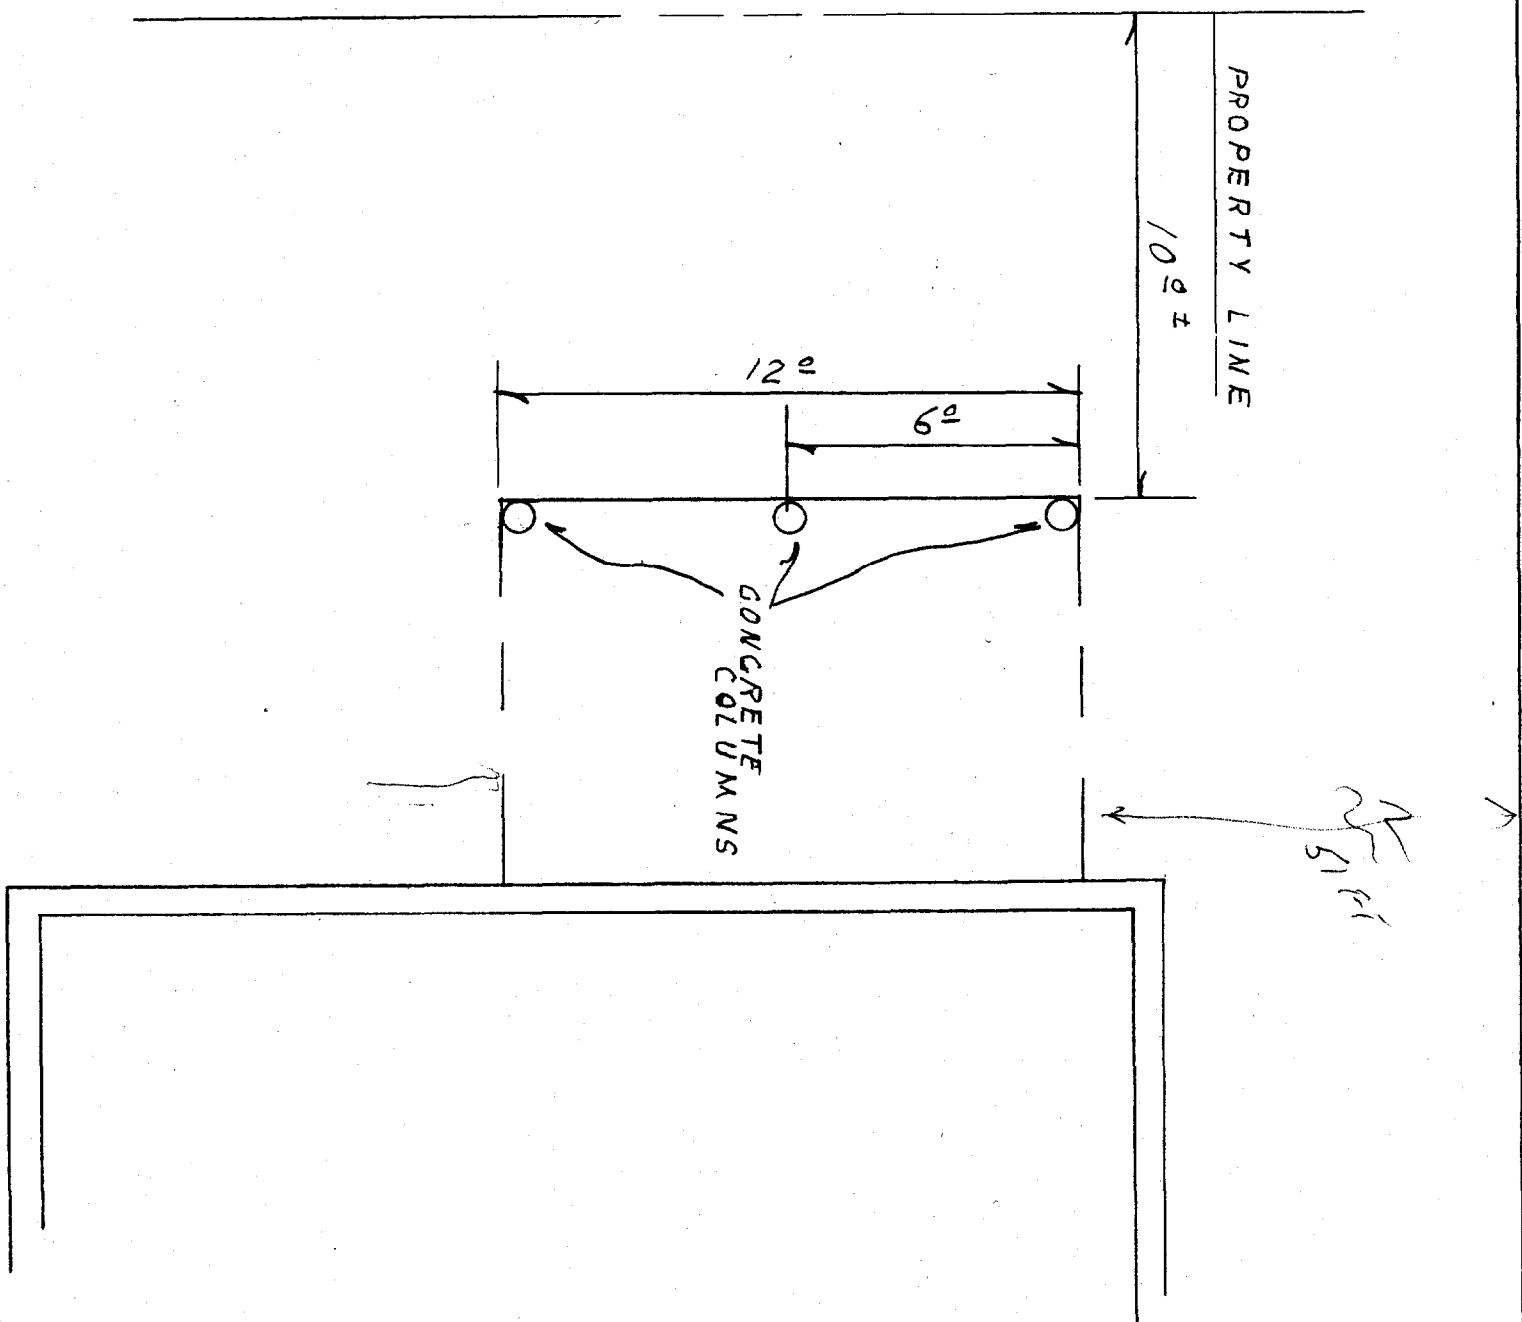

137 ft

PLAN	8'x12' MUD ROOM ADDITION
PLAN FOR	
SCALE 1/4" = 1'0"	SHEET 2 OF 8
FOUNDATION + 1 <sup>ST</sup> FLOOR	

PLAN B.X12, MUD ROOM ADDITION  
 PLAN FOR  
 SCALE 3/4" = 1'-0" SHEET 3 OF 3  
 ELEVATION SECTION

