
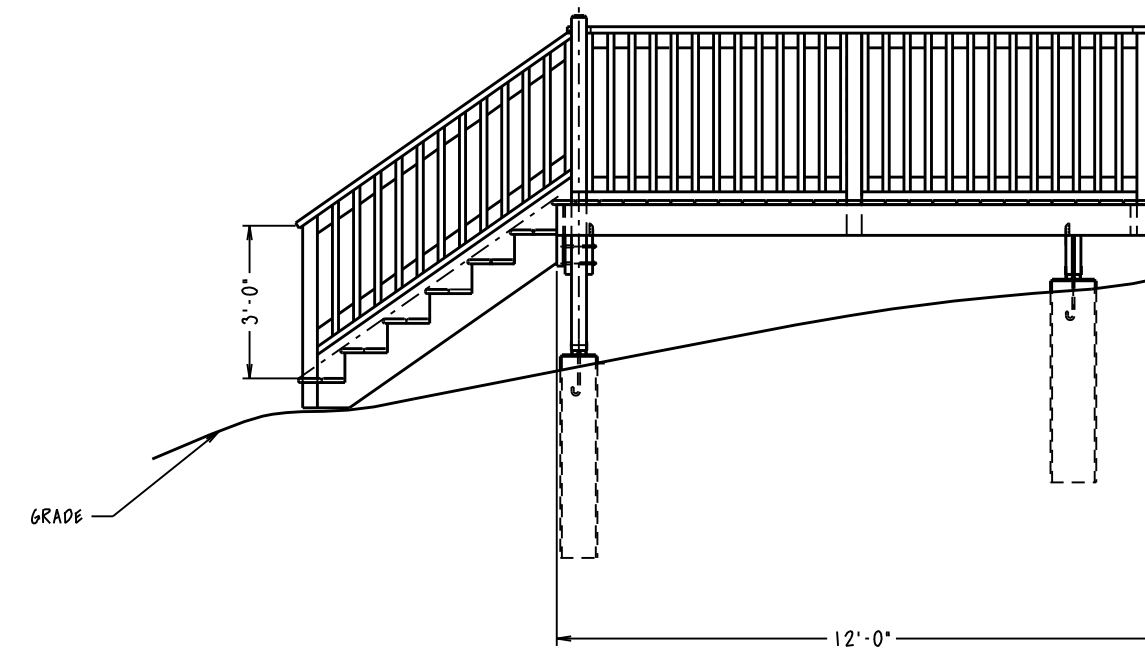


GENERAL DESCRIPTION

FREE STANDING DECK
 PRESSURE TREATED WOOD CONSTRUCTION
 TO BE BUILT IN FRONT OF EXISTING DECK AND
 THE EXISTING DECK STAIRS ARE TO BE MODIFIED TO
 LAND ON NEW DECK AS SHOWN

NOTE: THIS IS A NON PROFESSIONAL DRAWING AND WAS MADE
 FOR PERMIT APPROVAL WITH THE CITY OF PORTLAND MAINE
 IT HAS NOT BEEN APPROVED AND SHOULD NOT BE
 USED FOR CONSTRUCTION UNTIL SUCH APPROVAL IS GIVEN

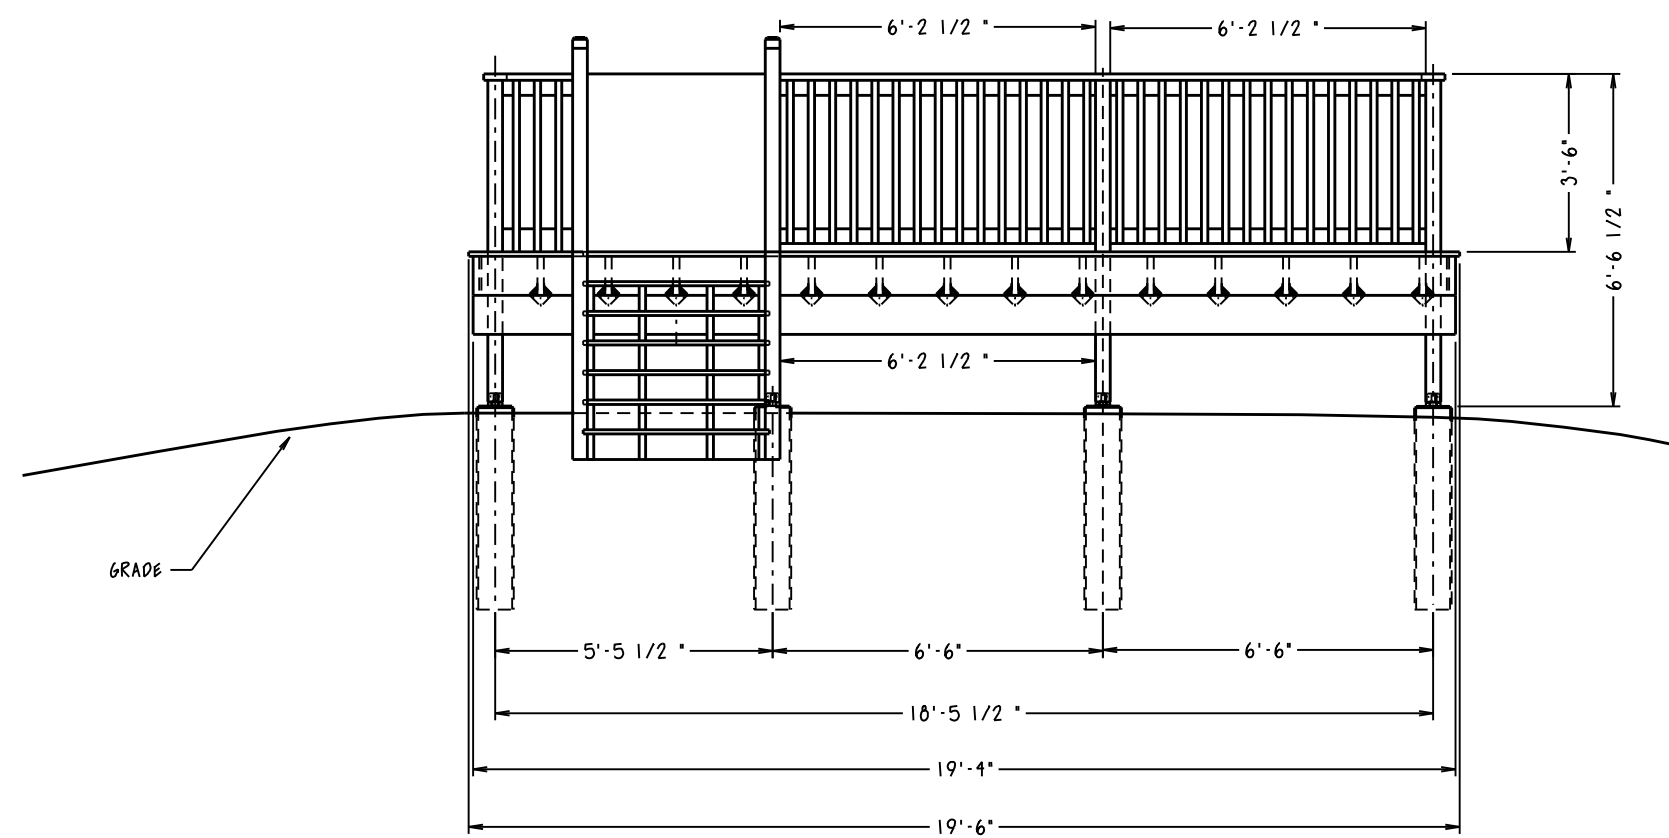

NEW FREE STANDING DECK
 115 PENN AVE. PORTLAND MAINE