


ELEVATION / SECTION

10/11/16

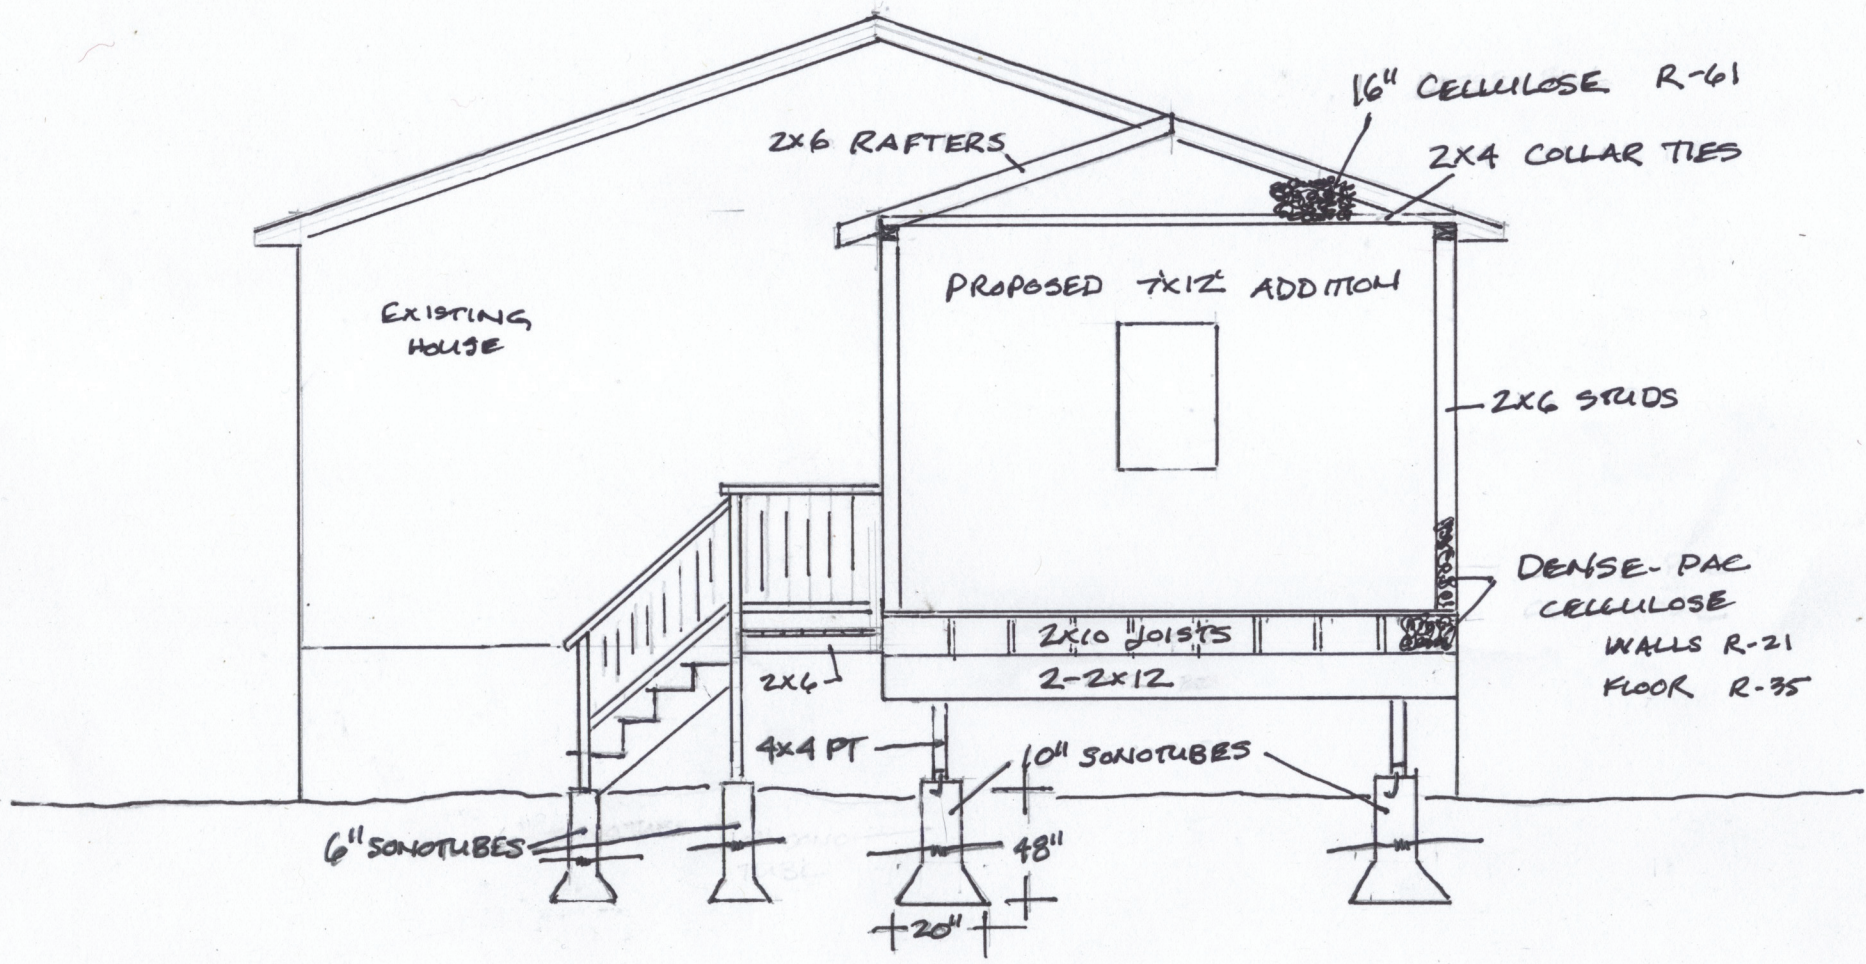

1/4" = 1'