



VIEW FROM THIS ANGLE

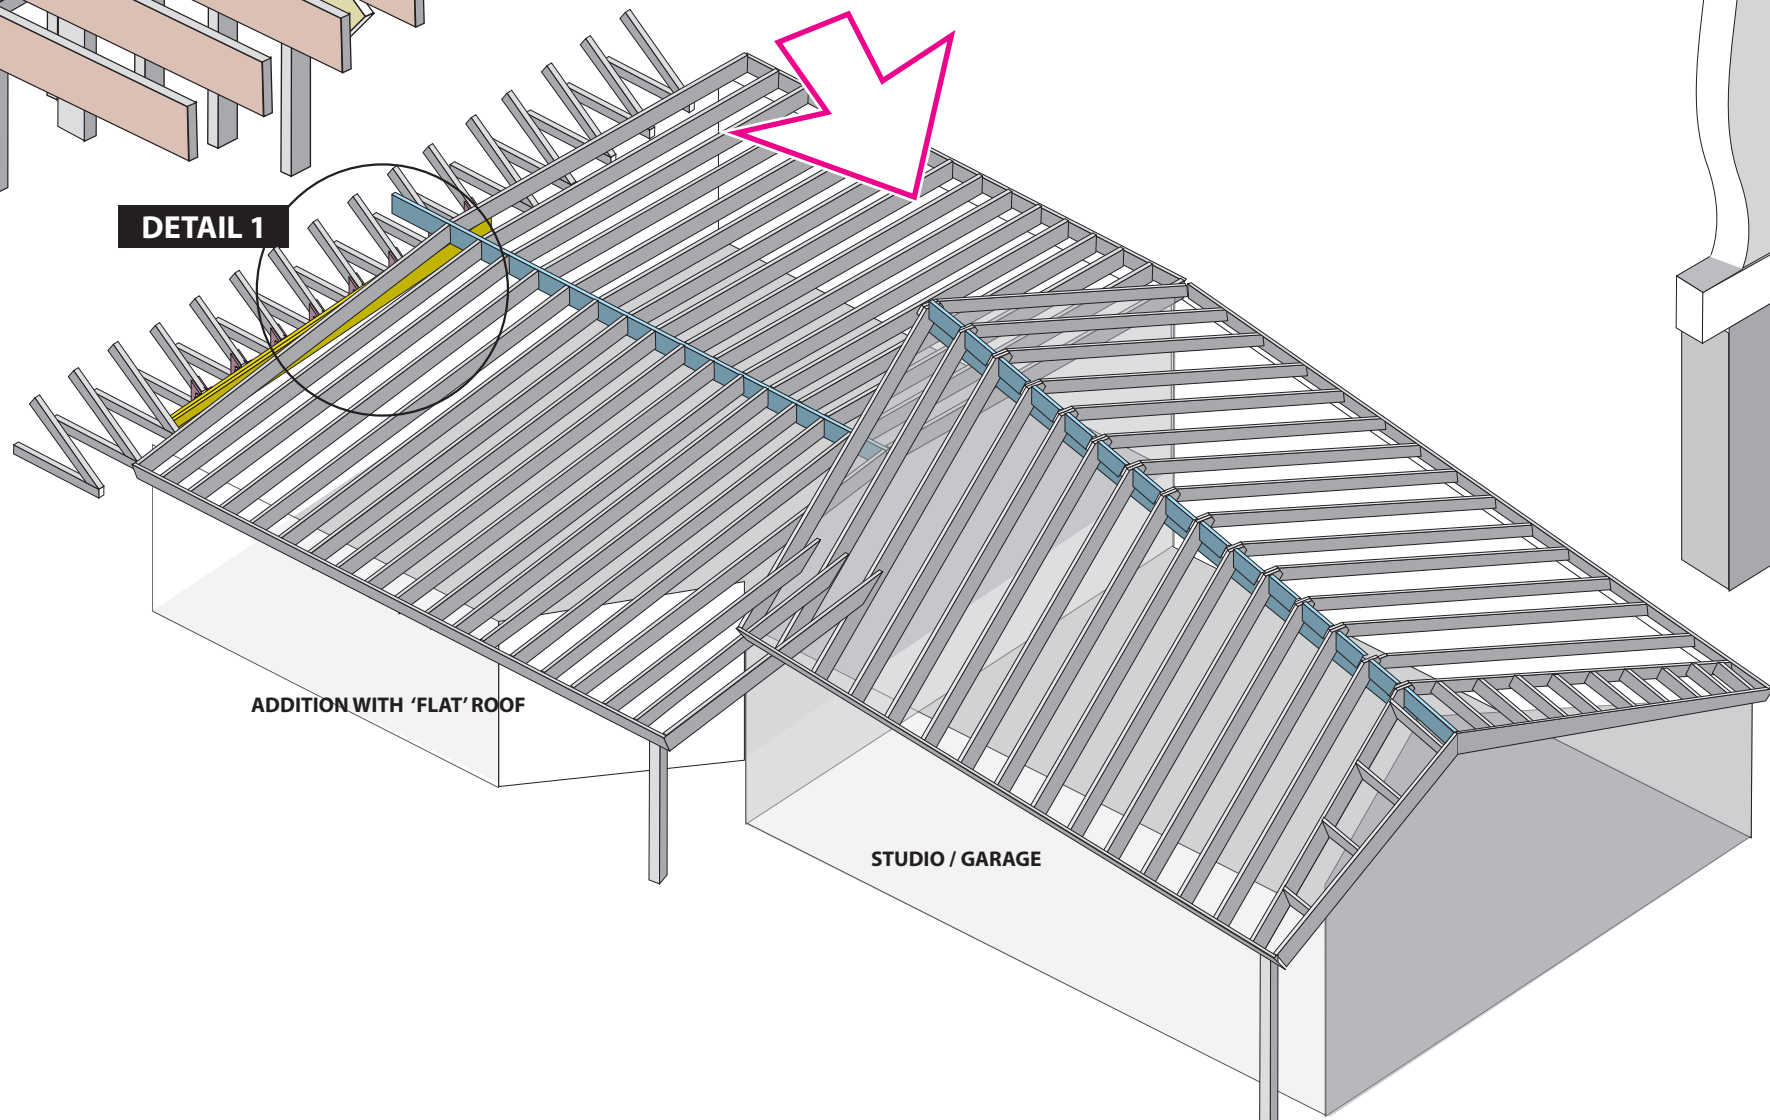


DETAIL 1

ADDITION WITH 'FLAT' ROOF

STUDIO / GARAGE

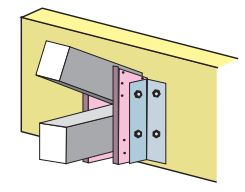

DETAIL 1

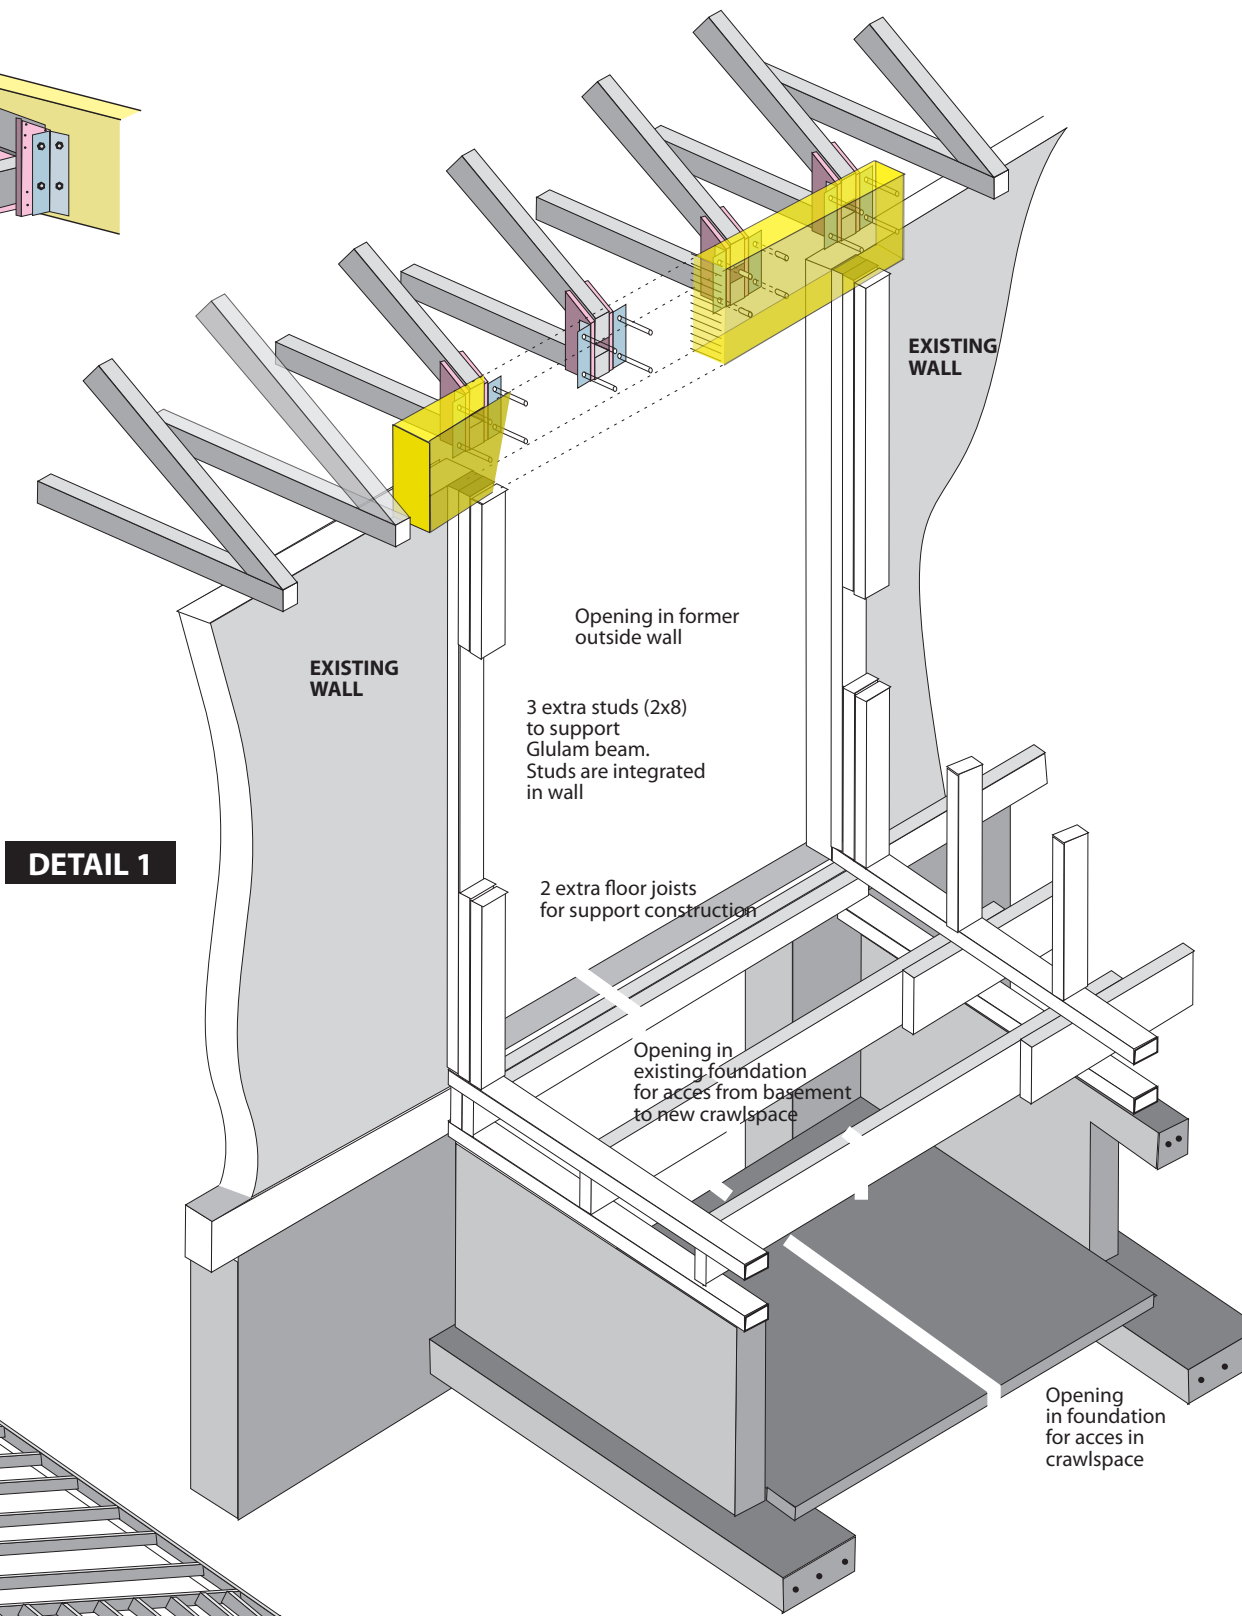

EXISTING WALL

EXISTING WALL

Opening in former outside wall

3 extra studs (2x8) to support Glulam beam. Studs are integrated in wall

2 extra floor joists for support construction

Opening in existing foundation for access from basement to new crawlspace

Opening in foundation for access in crawlspace

3-D CONSTRUCTION VIEWS