


Cross section horizontal

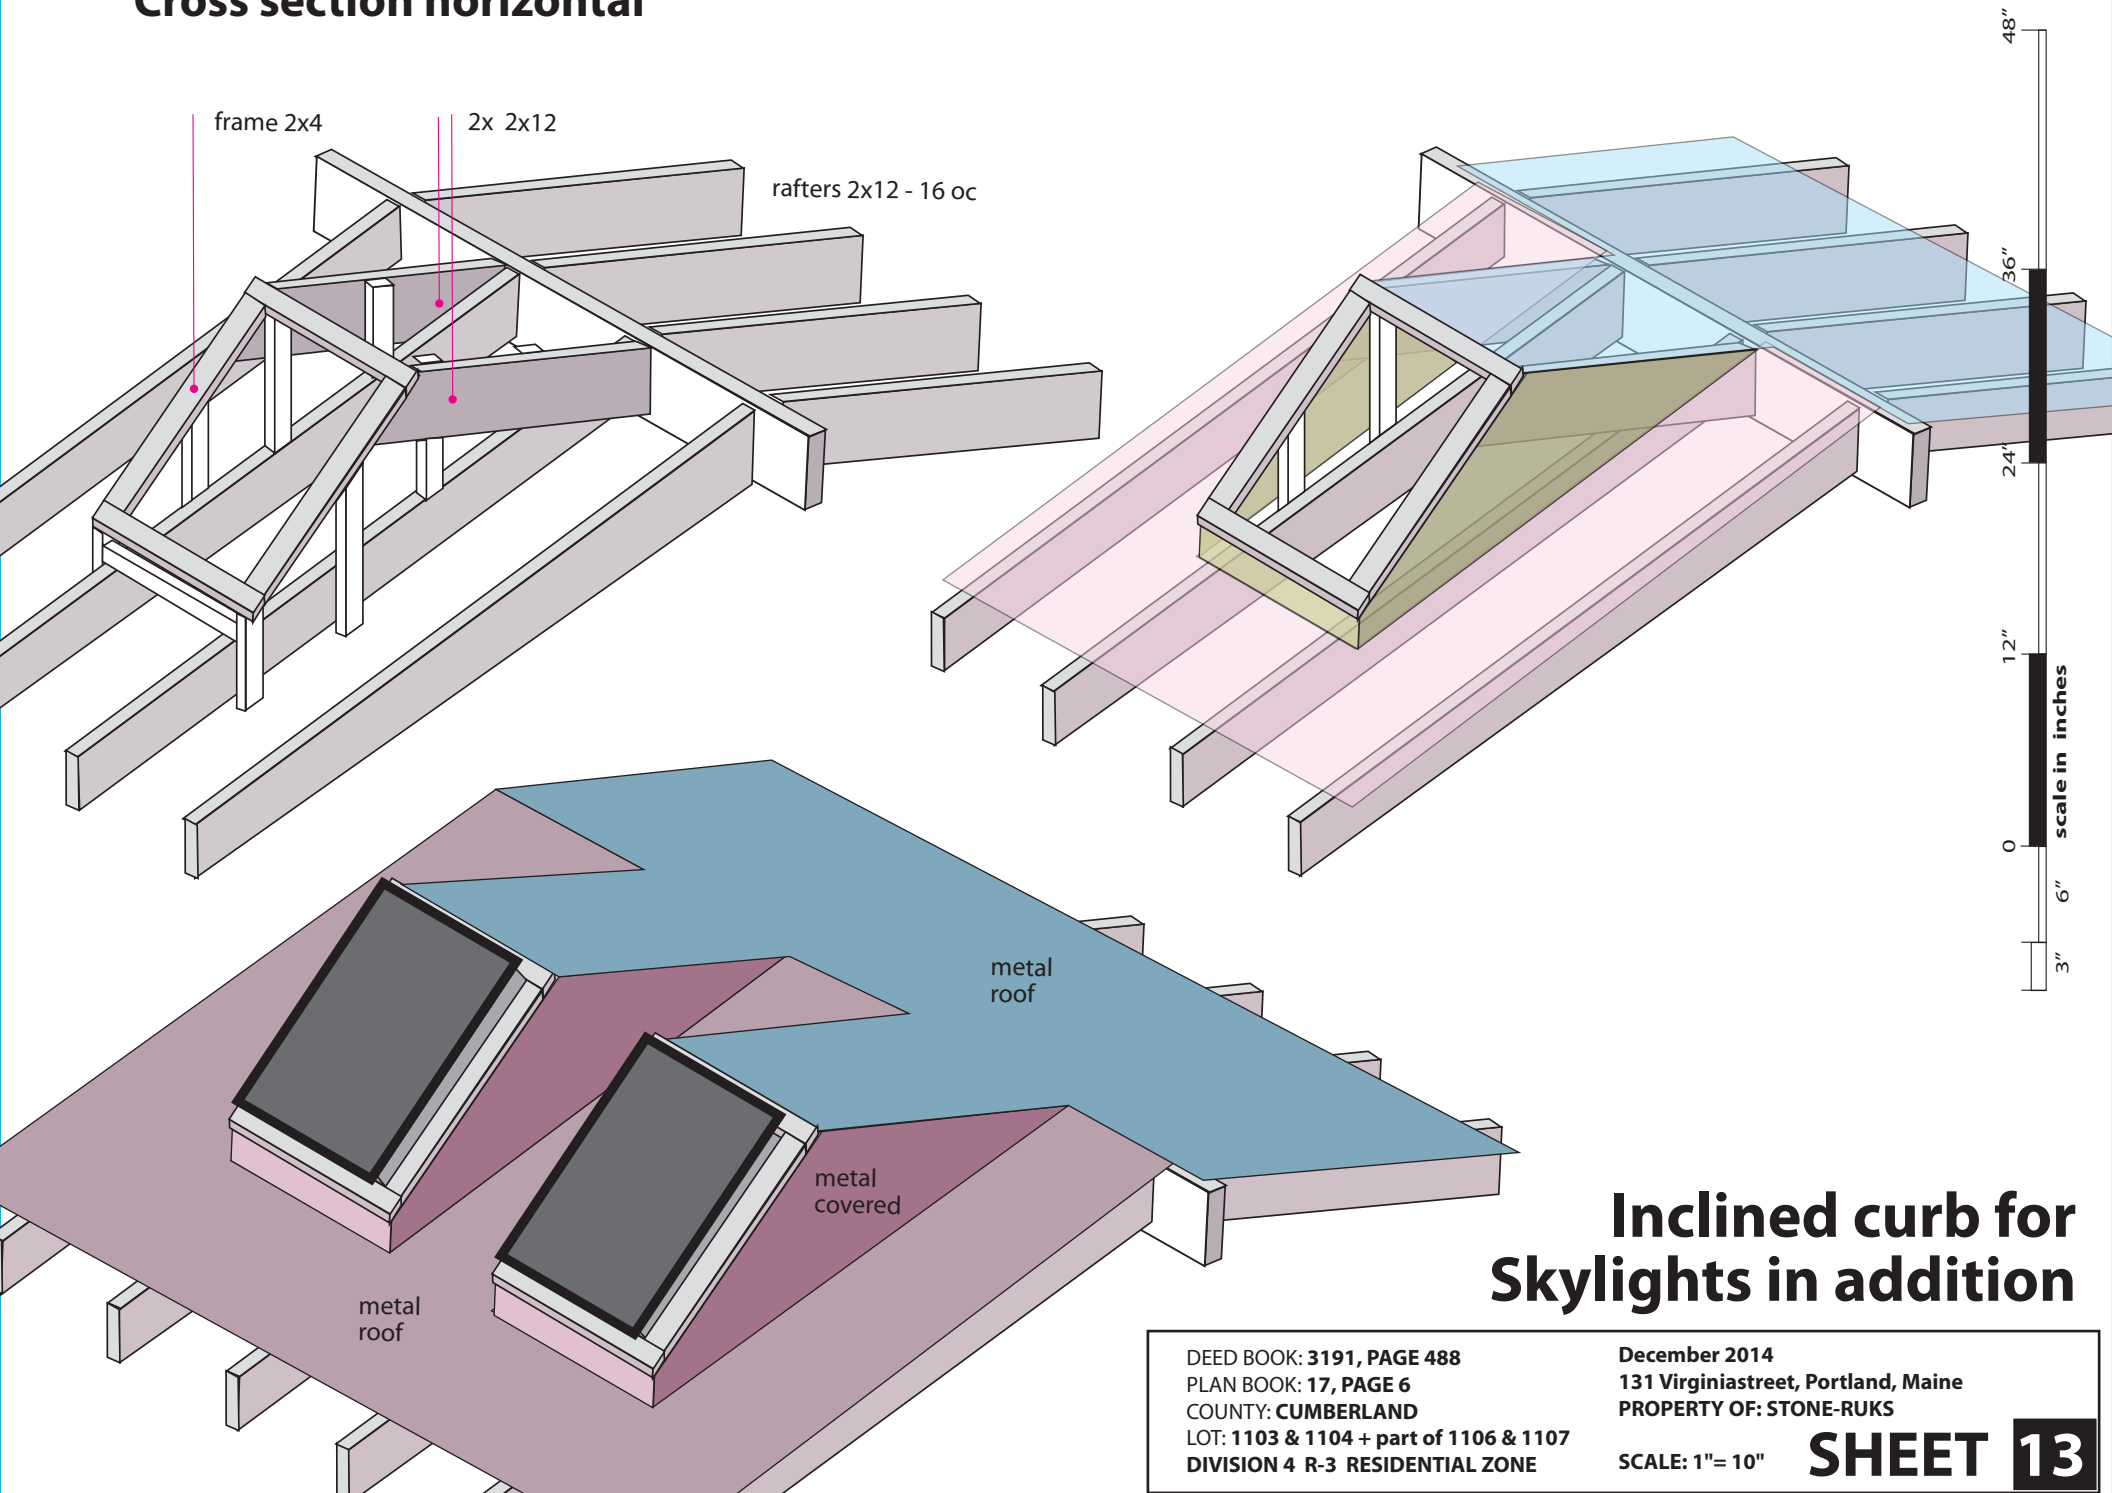

Inclined curb for Skylights in addition