


— = Beam
 — = Joist

Deck Height - 26" - 29"
 Railing Height - 36"
 Deck size - 210 Square Feet
 P = Post
 X = Pier block
 // = Railing

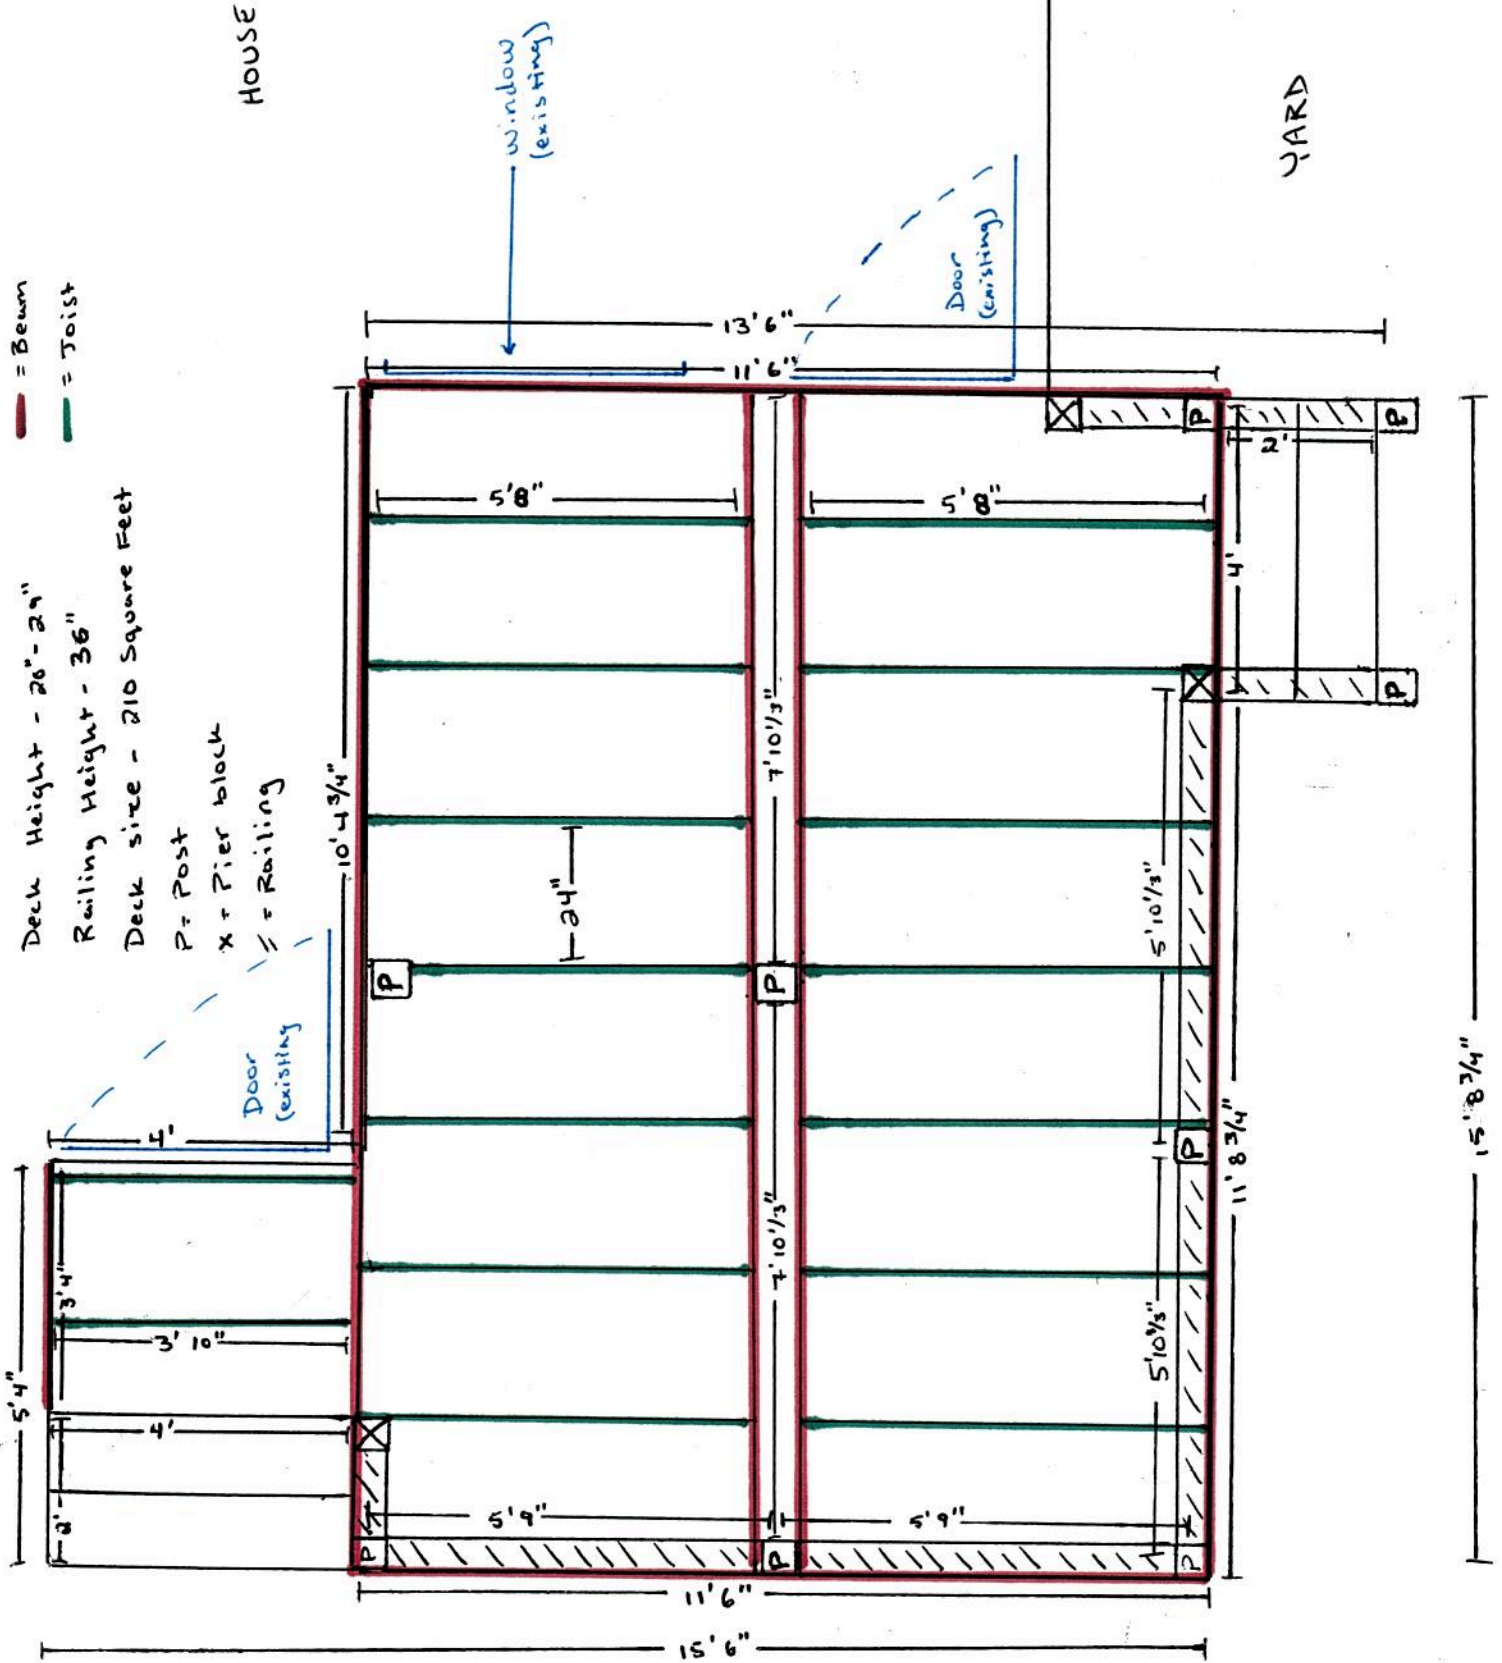

PAVED DRIVEWAY