




HOUSE

YARD

— = Beam  
— = Joist

Deck Height - 26"-29"  
Railing Height - 36"  
Deck size - 210 Square Feet  
P = Post  
X = Pier block  
// = Railing

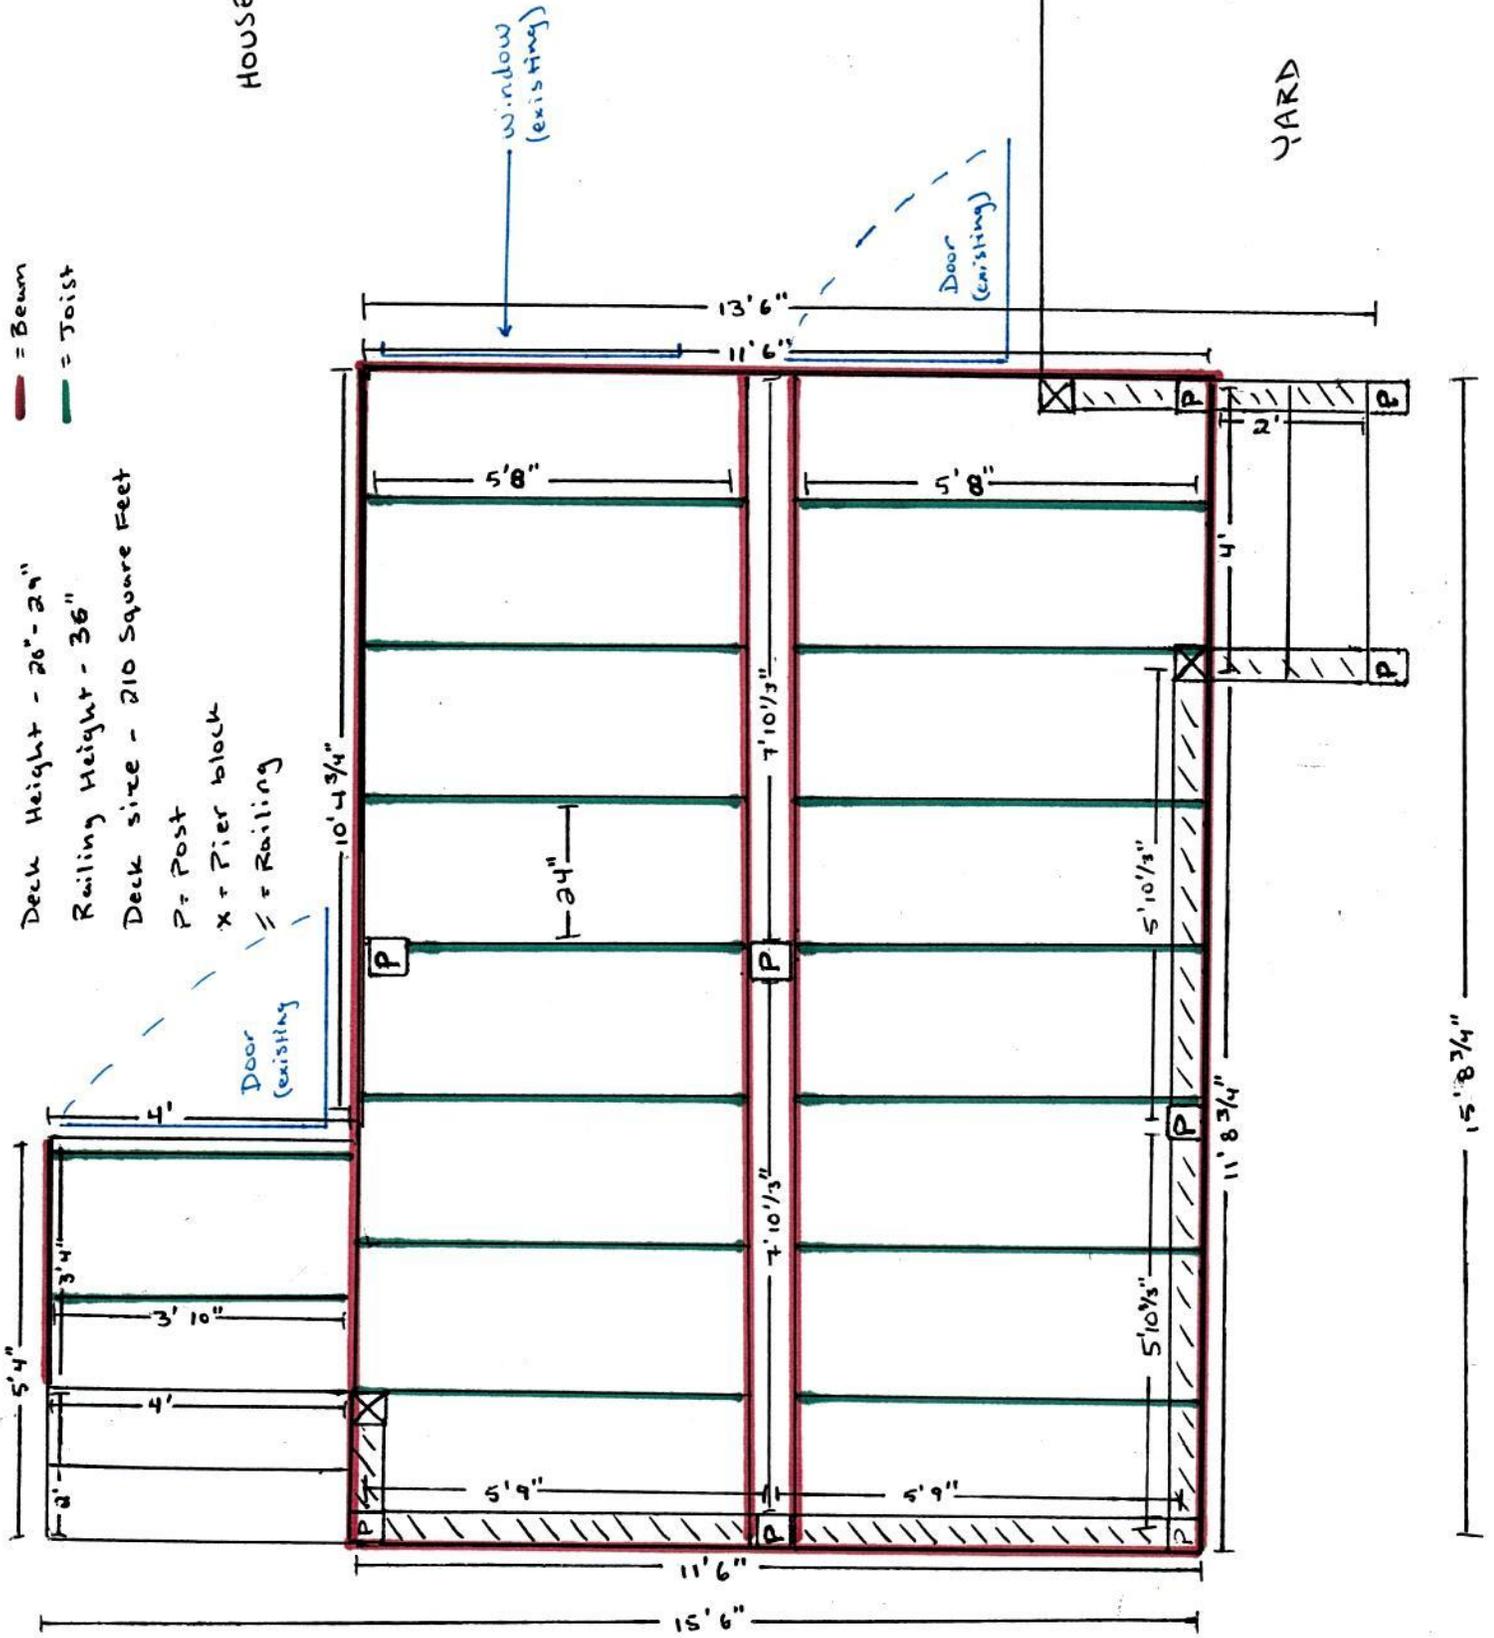

PAVED DRIVEWAY