


WESTERN RED CEDAR SHINGLES
MEETING CLASS C FIRE RATING
W/ STEAM BENT SHINGLES @ EDGES,
VALLEYS, HIPS, AND RIDGES
(TYP.)

5/4 x 8 WOOD TRIM
PRESTAINED DARK BROWN
(TYP.)

"WAVY" WOOD SIDING
4" EXPOSURE (TYP.)
PRESTAINED DARK BROWN

REAR ELEVATION

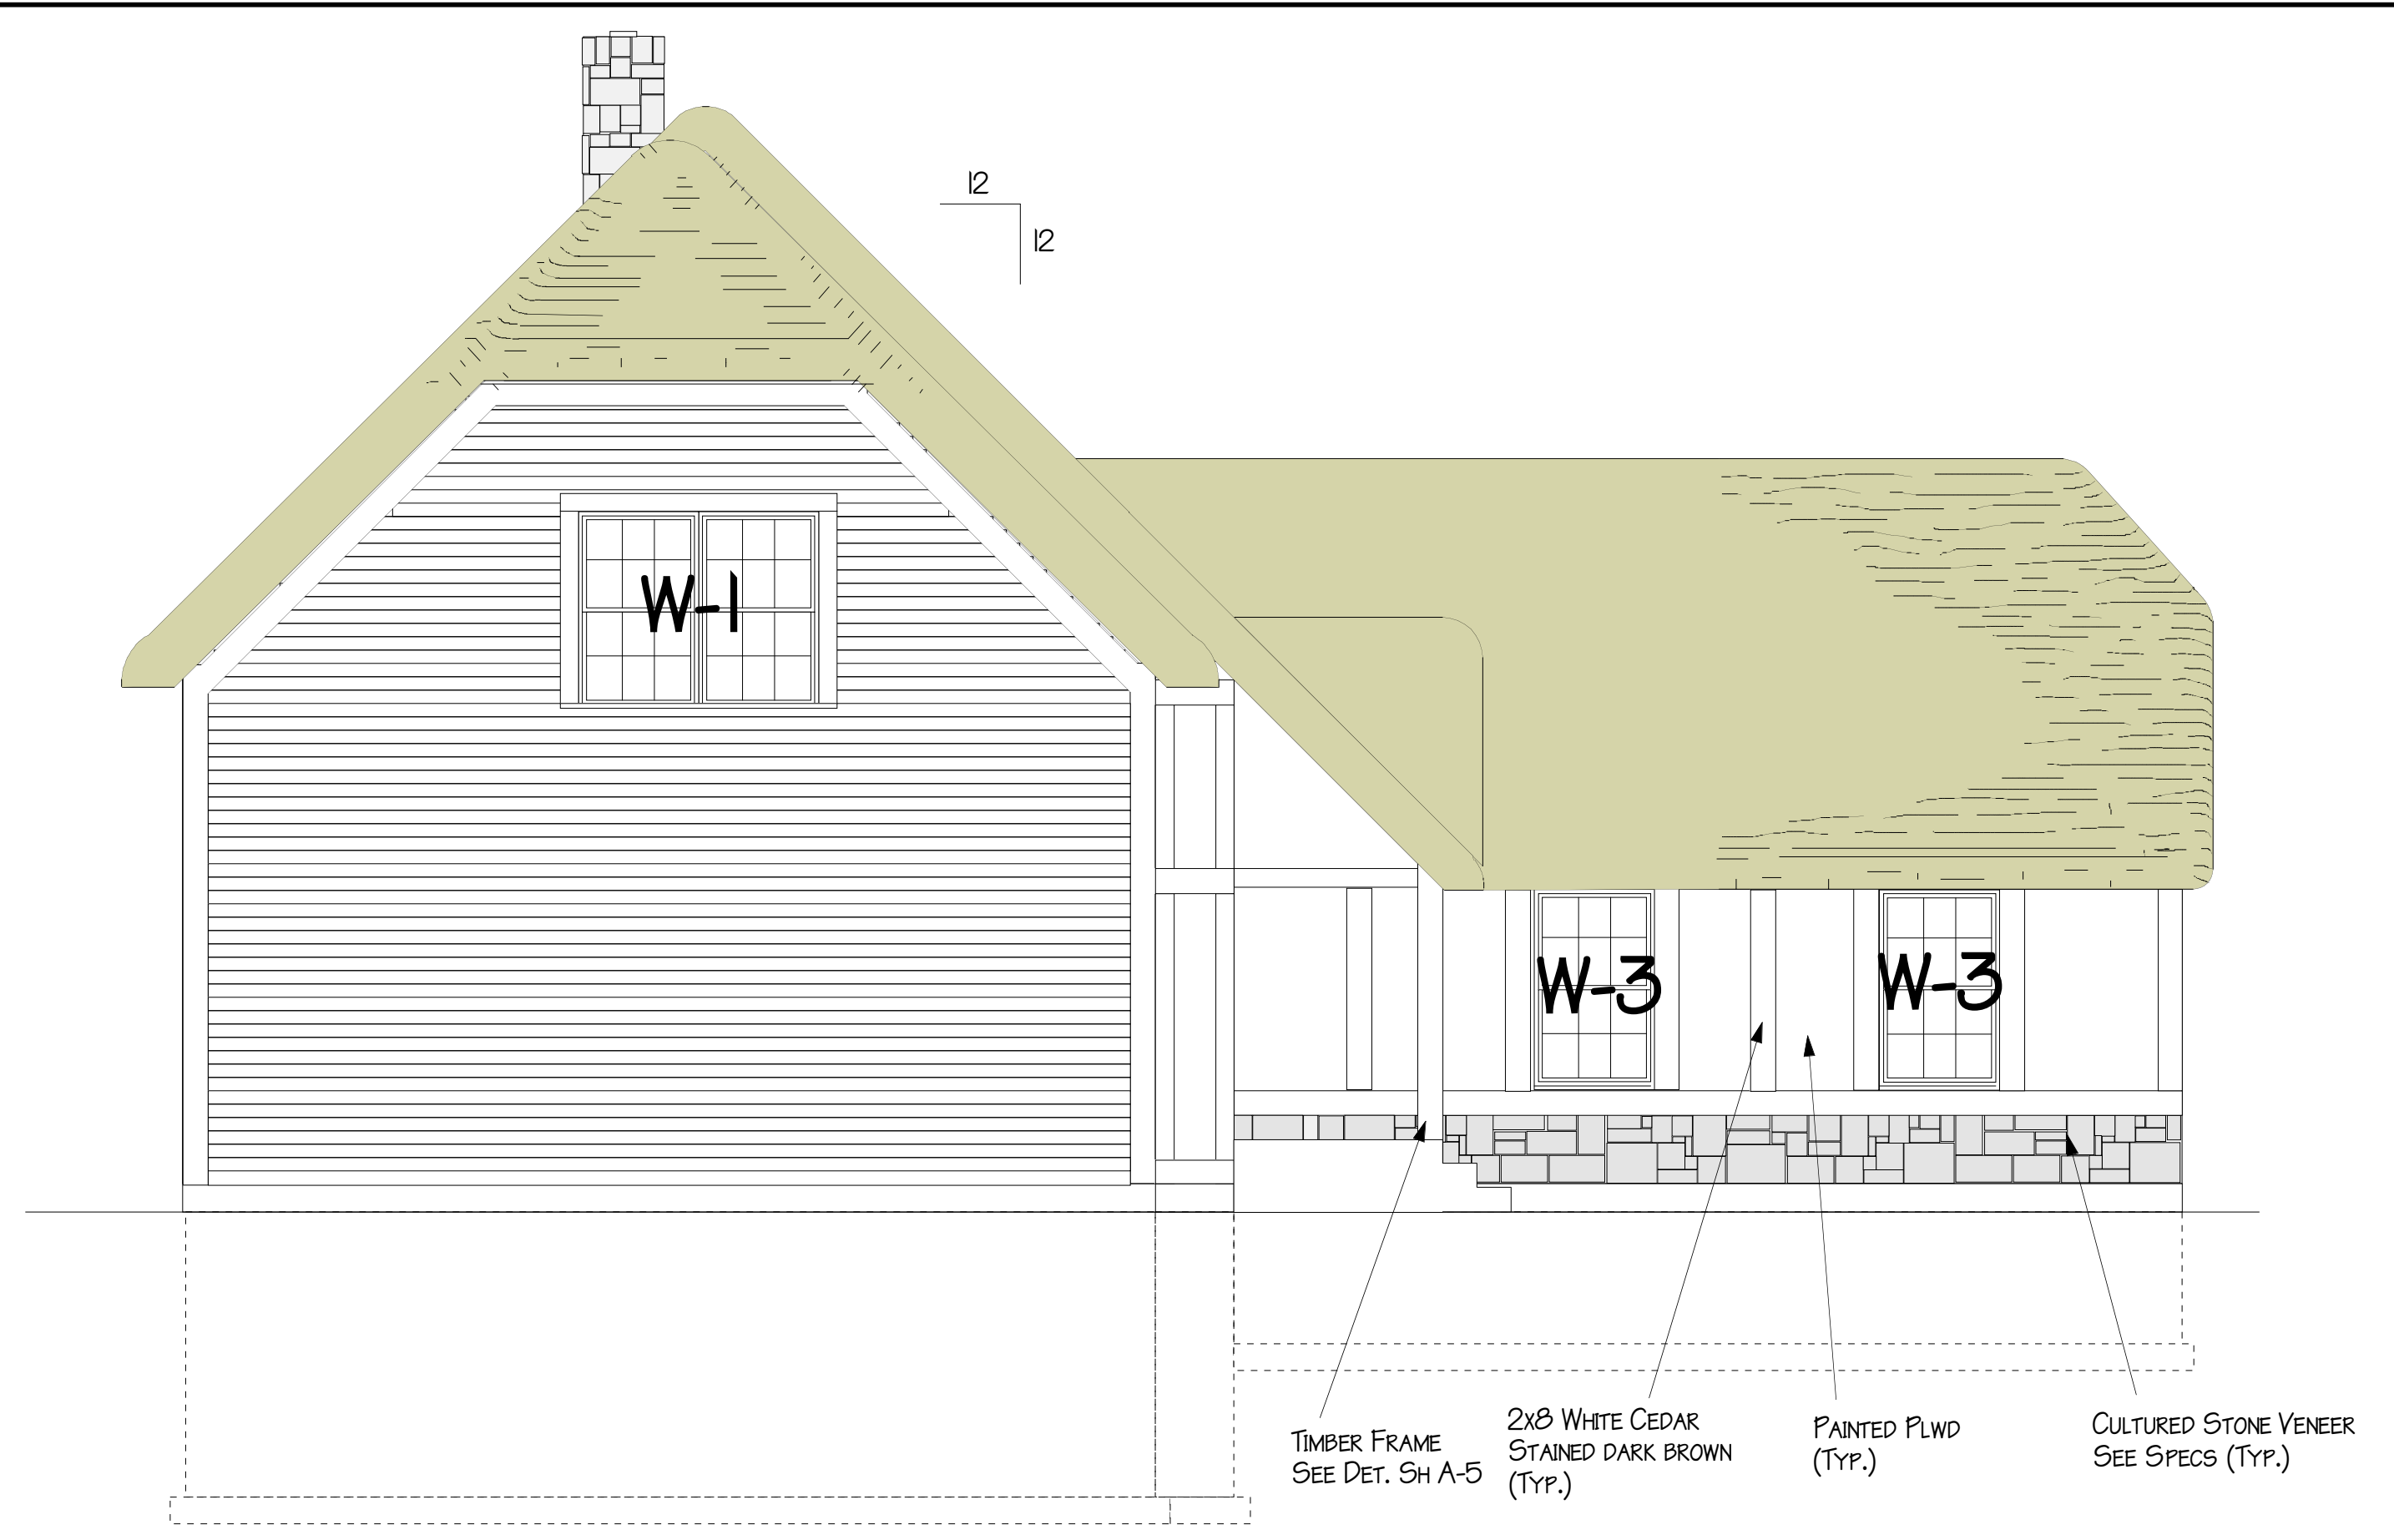


TIMBER FRAME
SEE DET. SH A-5

2x8 WHITE CEDAR
STAINED DARK BROWN
(TYP.)

PAINTED PLWD
(TYP.)

CULTURED STONE VENEER
SEE SPECS (TYP.)

LEFT ELEVATION

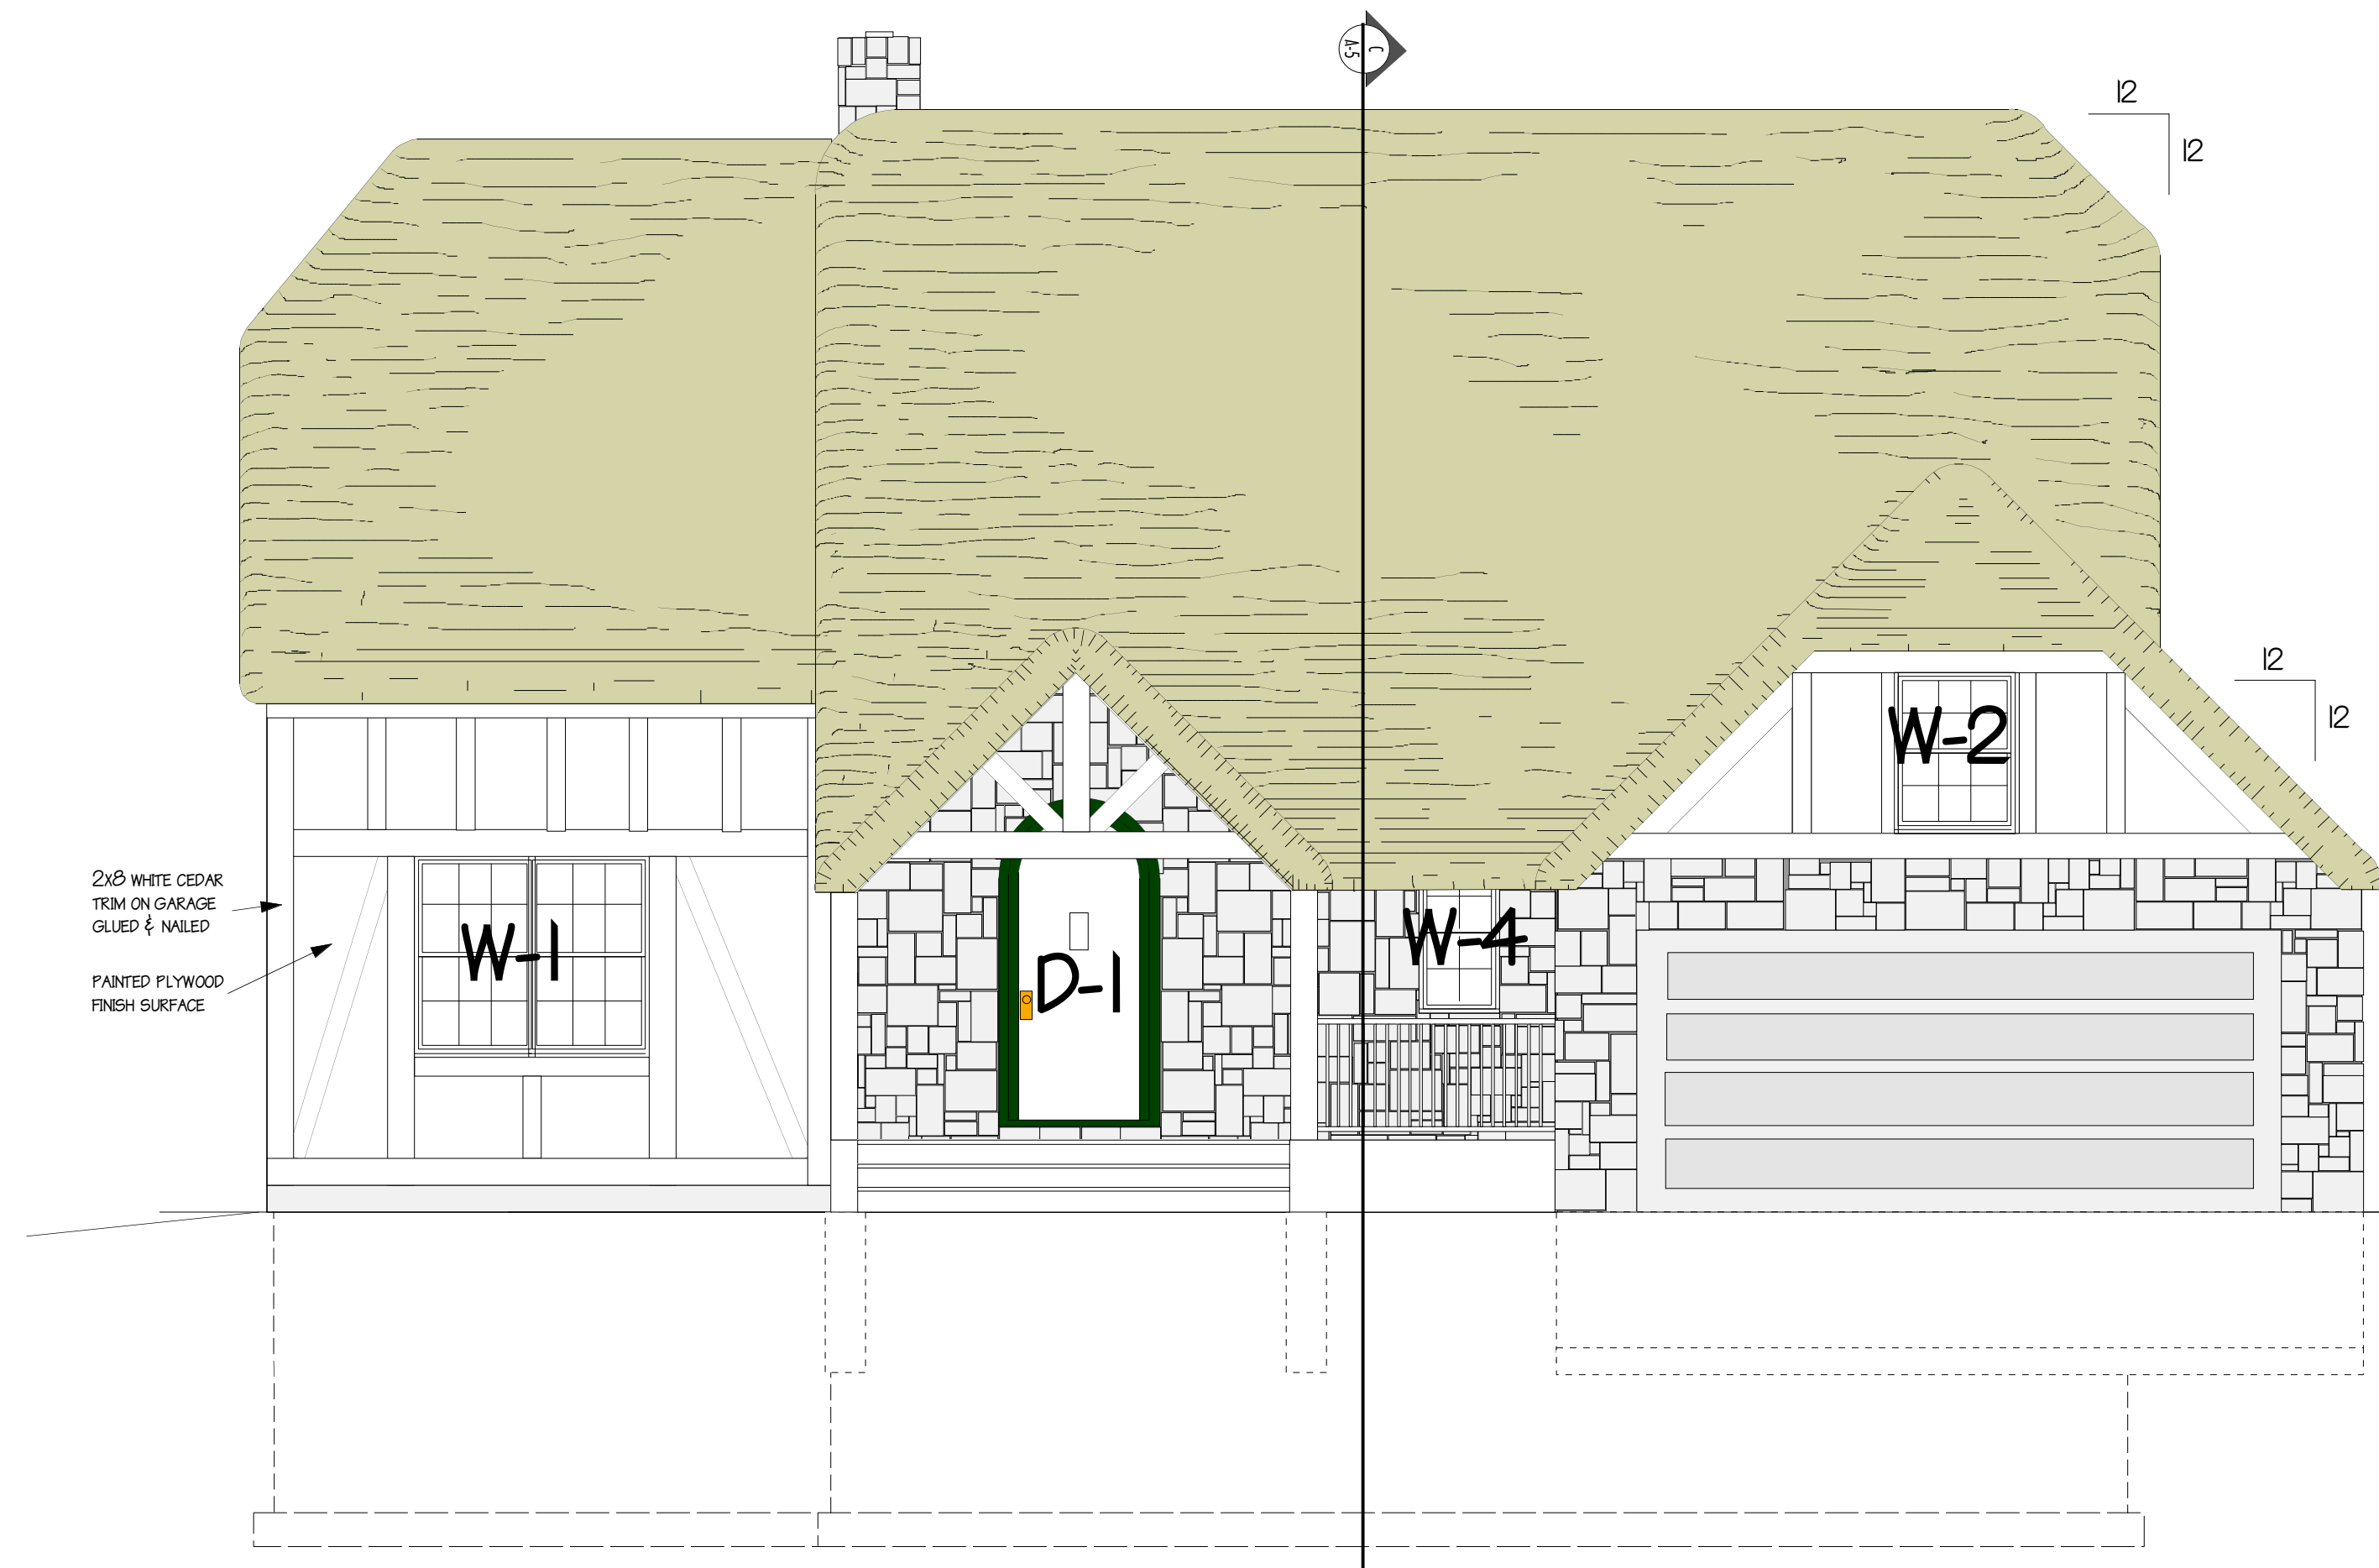

2x8 WHITE CEDAR
TRIM ON GARAGE
GLUED & NAILED

PAINTED PLYWOOD
FINISH SURFACE

TOP OF ROOF
120' - 0"


TOP OF 2ND FLR. SUBFLOOR
102' - 3 1/4"

TOP OF 1ST FLR. SUBFLOOR
93' - 5 1/4"

BOTTOM OF FOOTING
88' - 0"

BOTTOM OF FOOTING
83' - 11 1/2"

FRONT ELEVATION

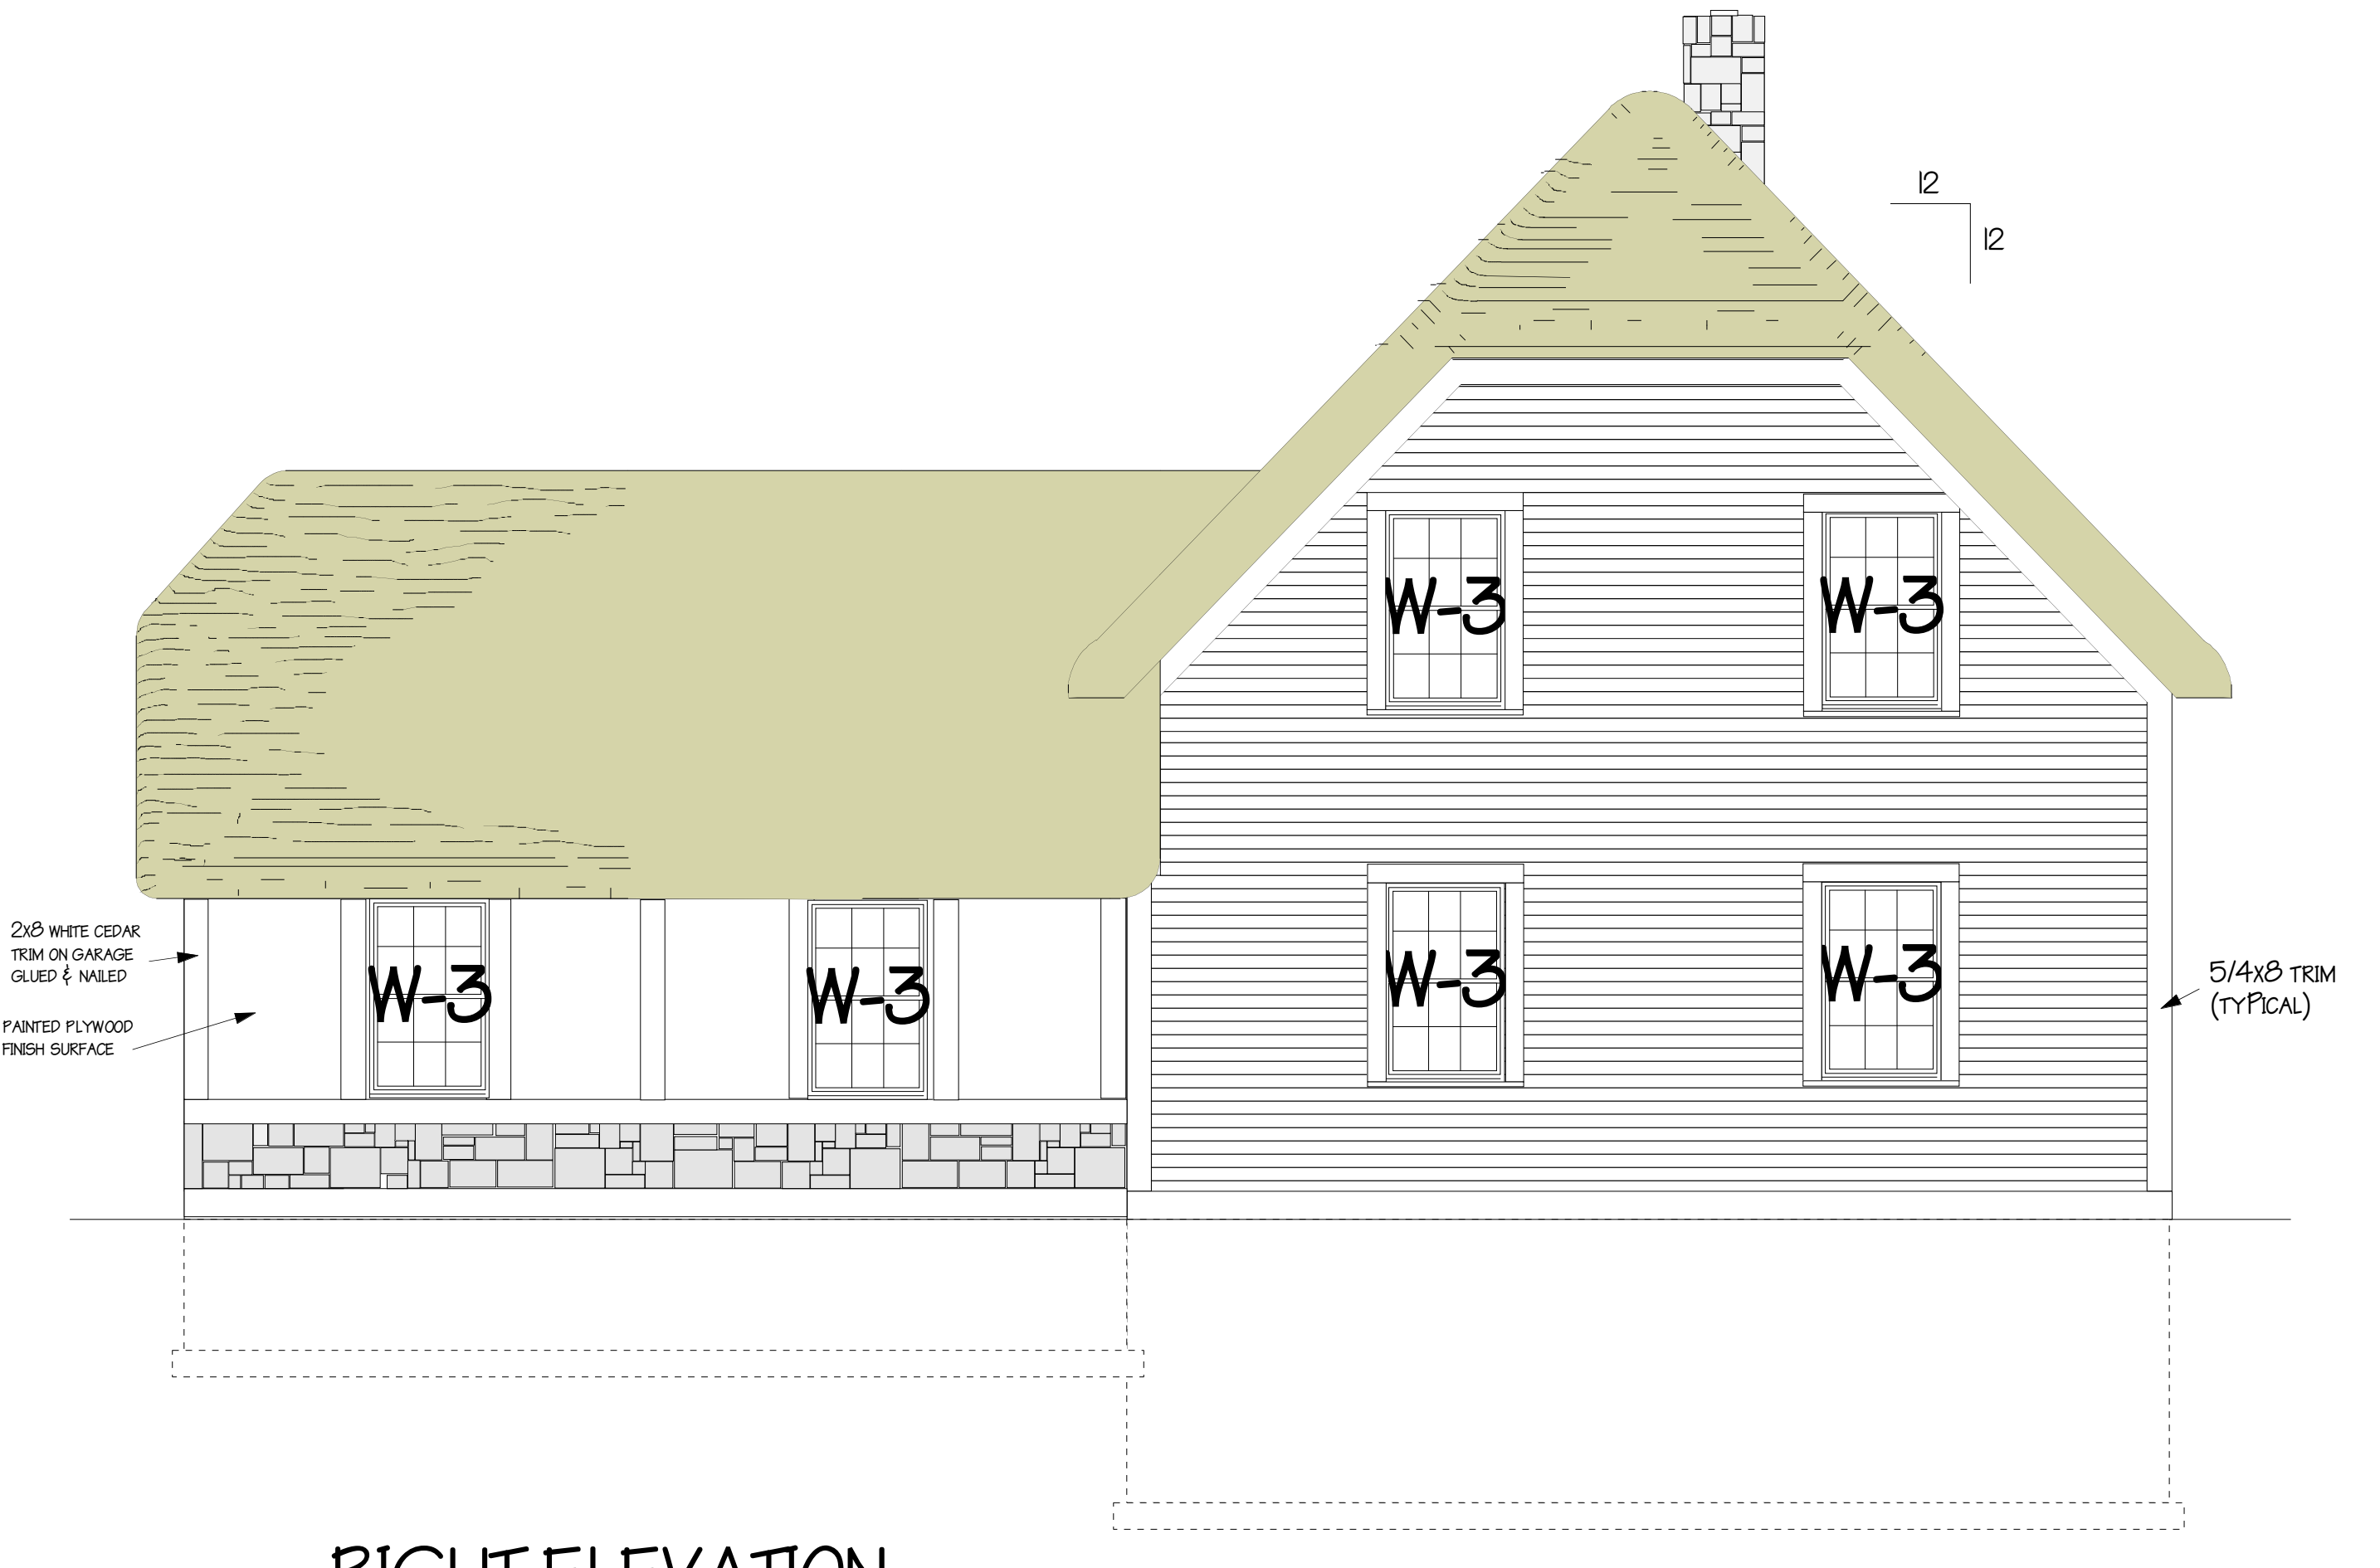

2x8 WHITE CEDAR
TRIM ON GARAGE
GLUED & NAILED

PAINTED PLYWOOD
FINISH SURFACE

5/4x8 TRIM
(TYPICAL)

RIGHT ELEVATION