



FIRST FLOOR FRAMING PLAN


NOTE: OPENINGS FOR CHIMNEYS SHALL MAINTAIN 2" MINIMUM CLEARANCE BETWEEN CHIMNEY AND COMBUSTIBLE FRAMING MEMBERS. CLEARANCE SHALL BE FIREBLOCKED WITH NON-COMBUSTIBLE MATERIAL AT ALL CEILINGS AND FLOORS.

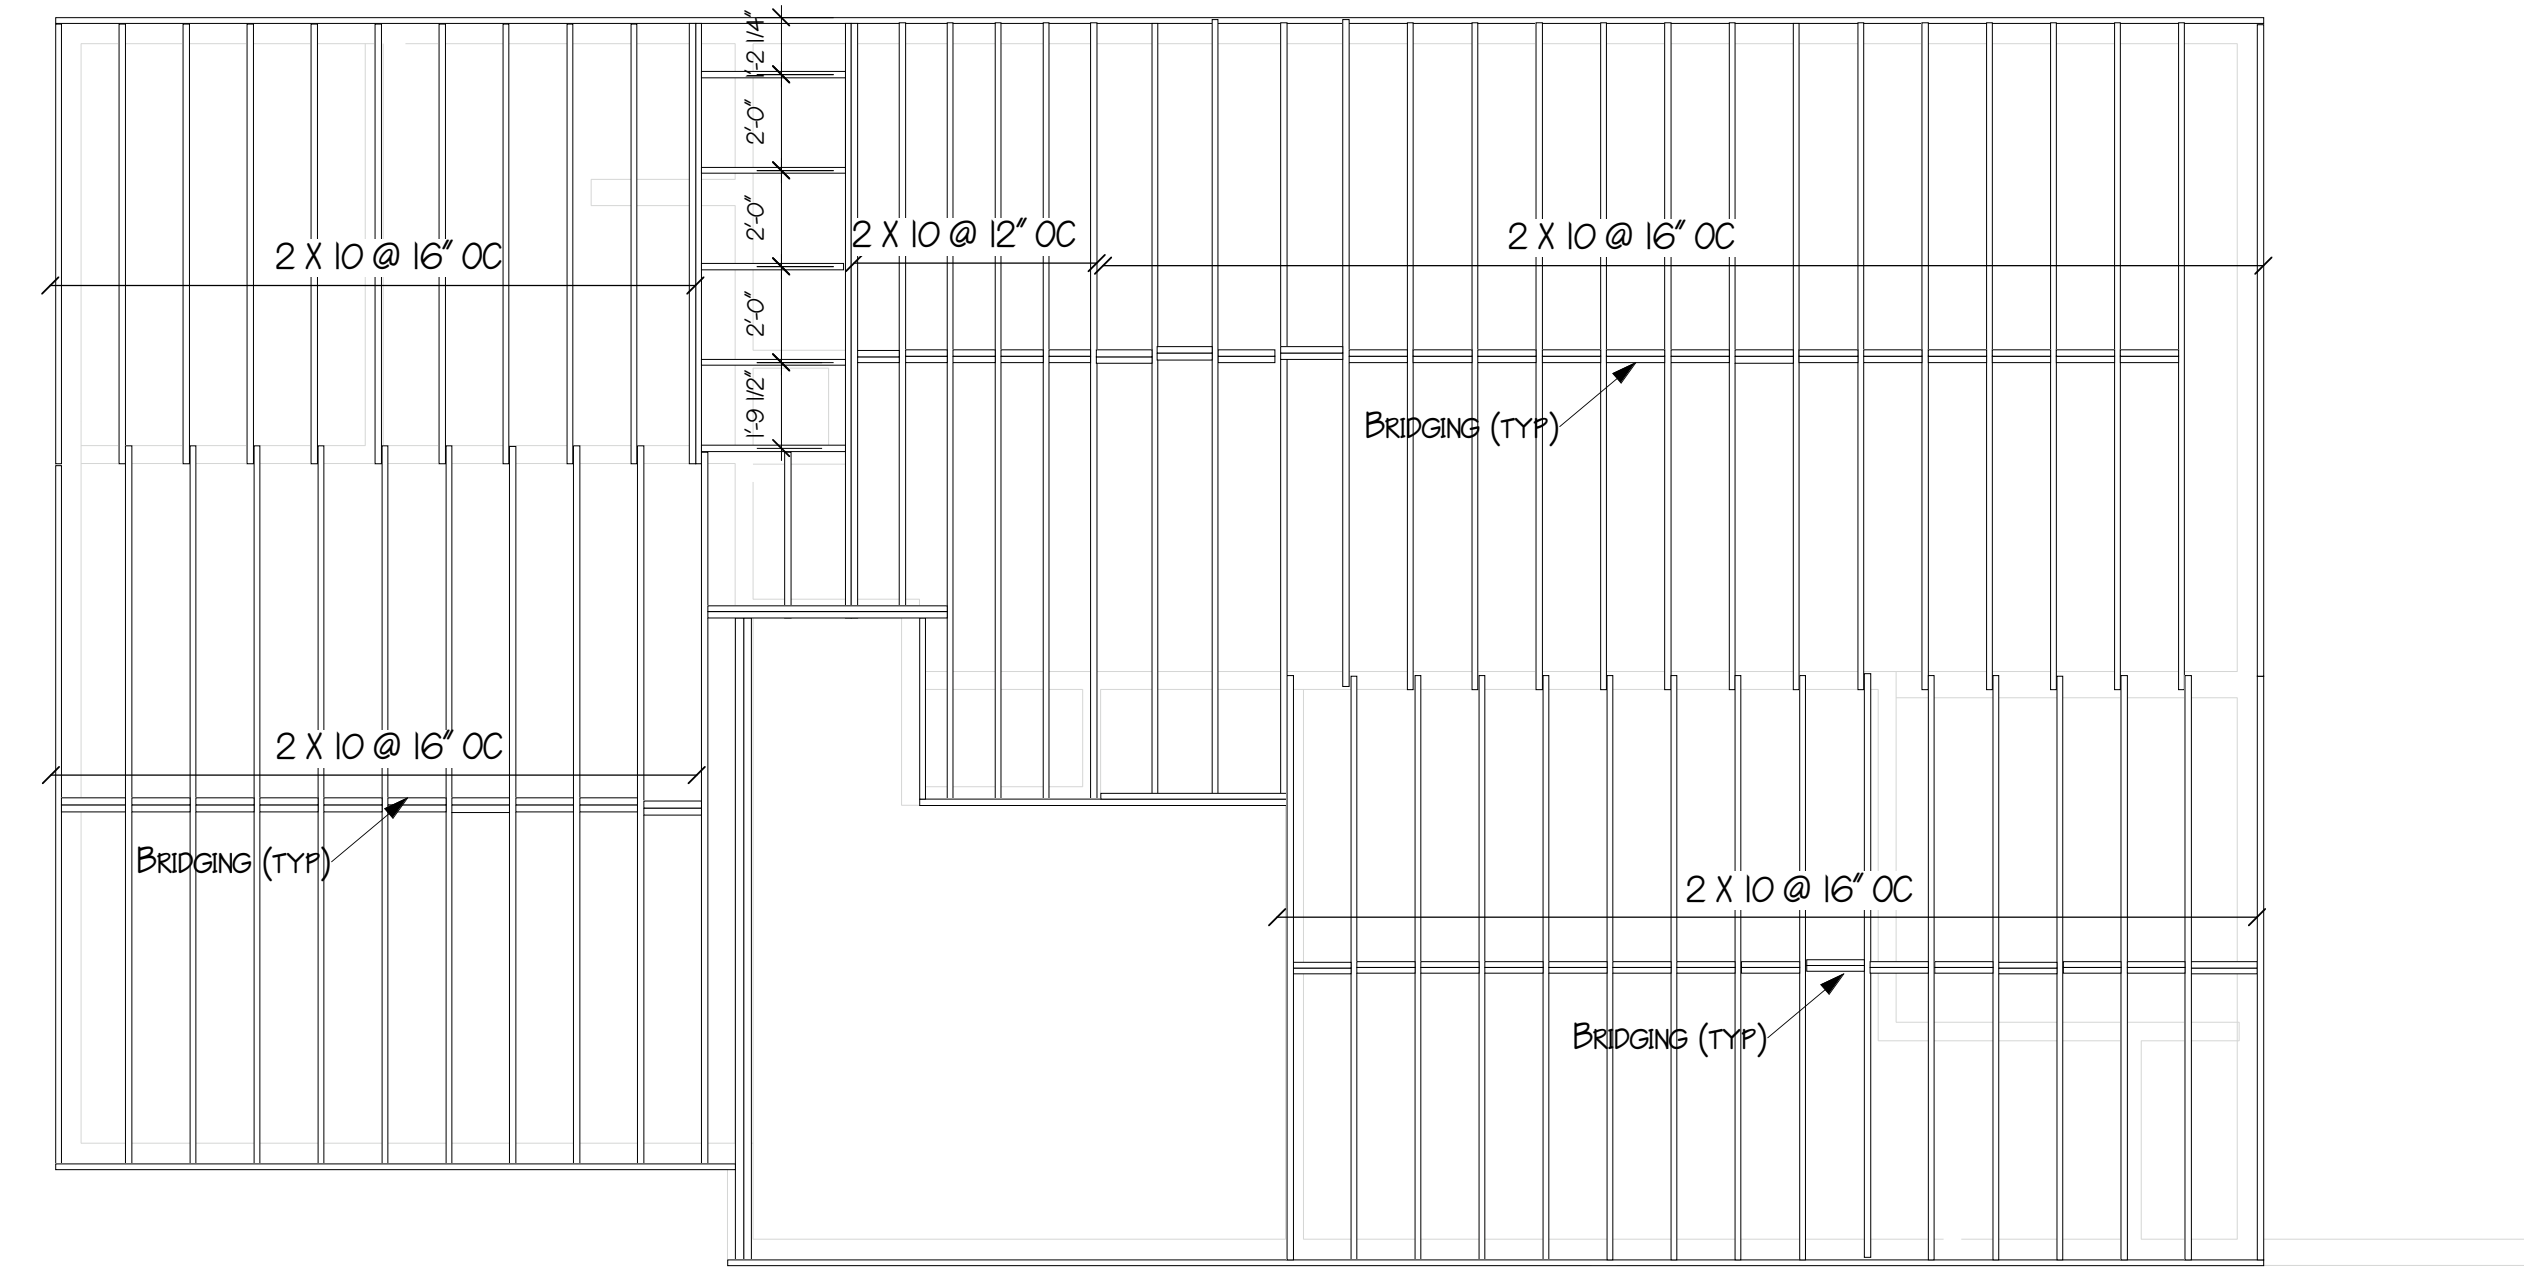

SECOND FLOOR FRAMING PLAN

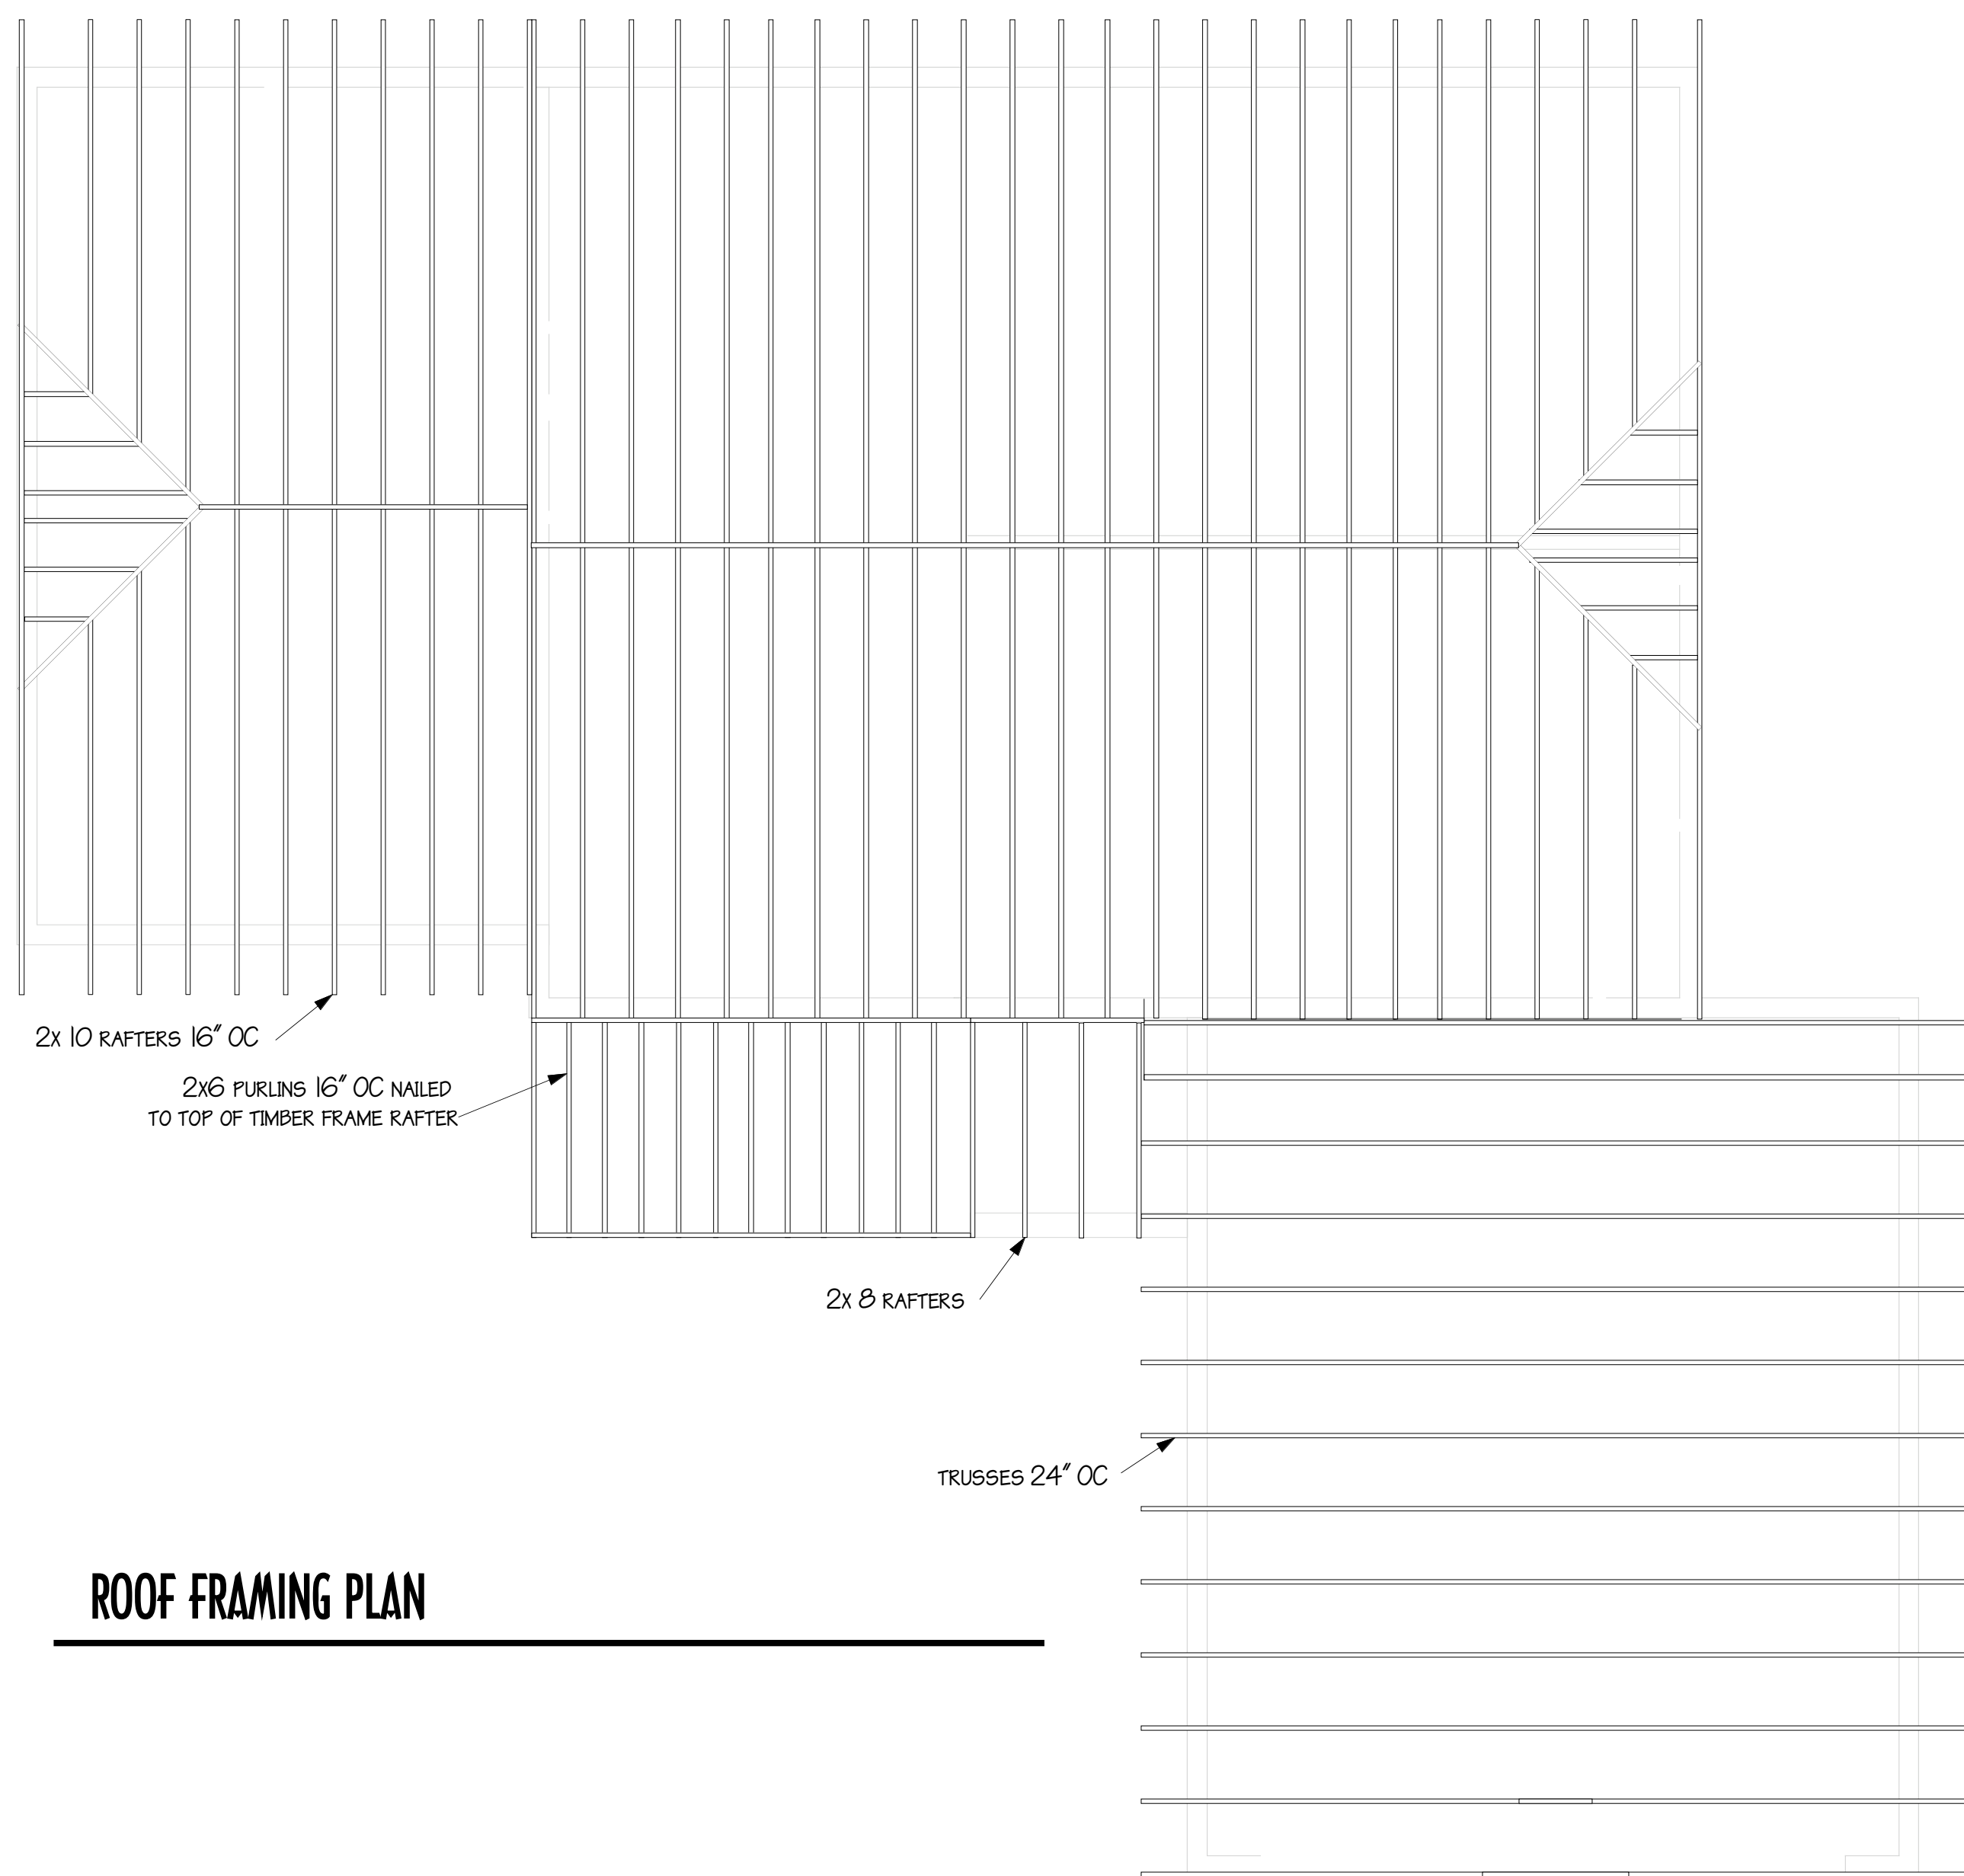

ROOF FRAMING PLAN

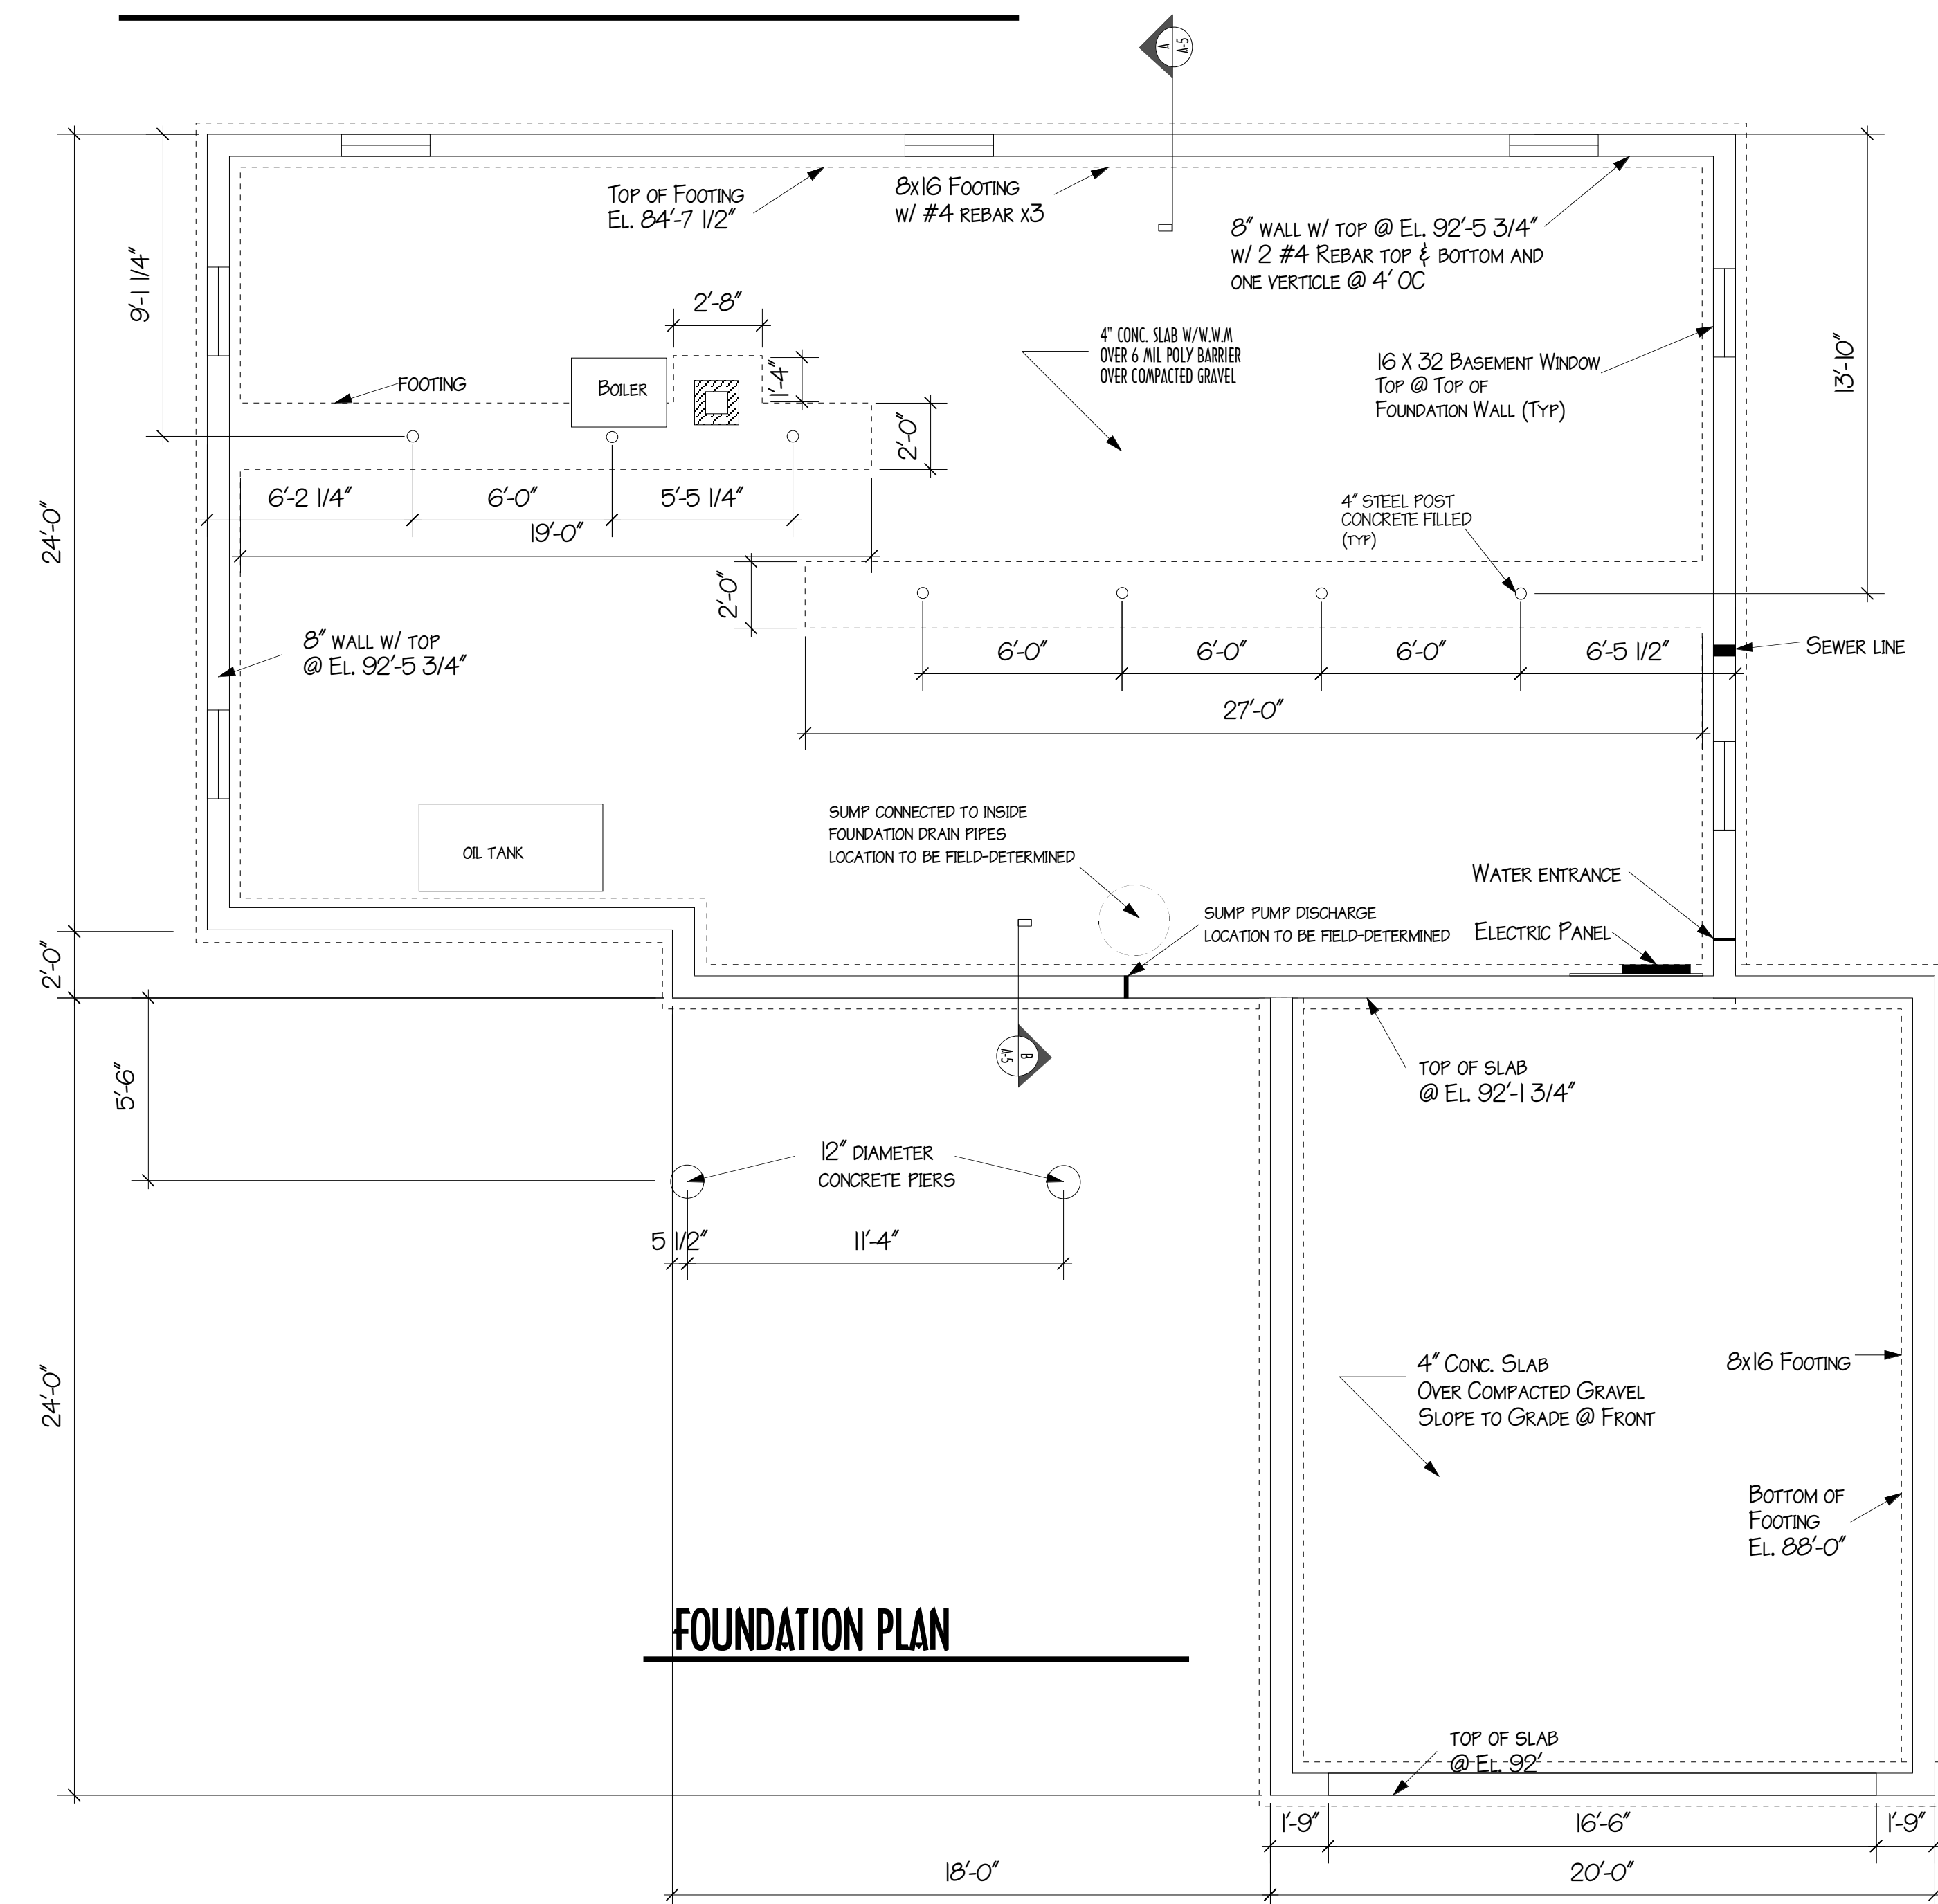

FOUNDATION PLAN