


Pg. A1
232 RAY ST
EXISTING FLOOR PLAN

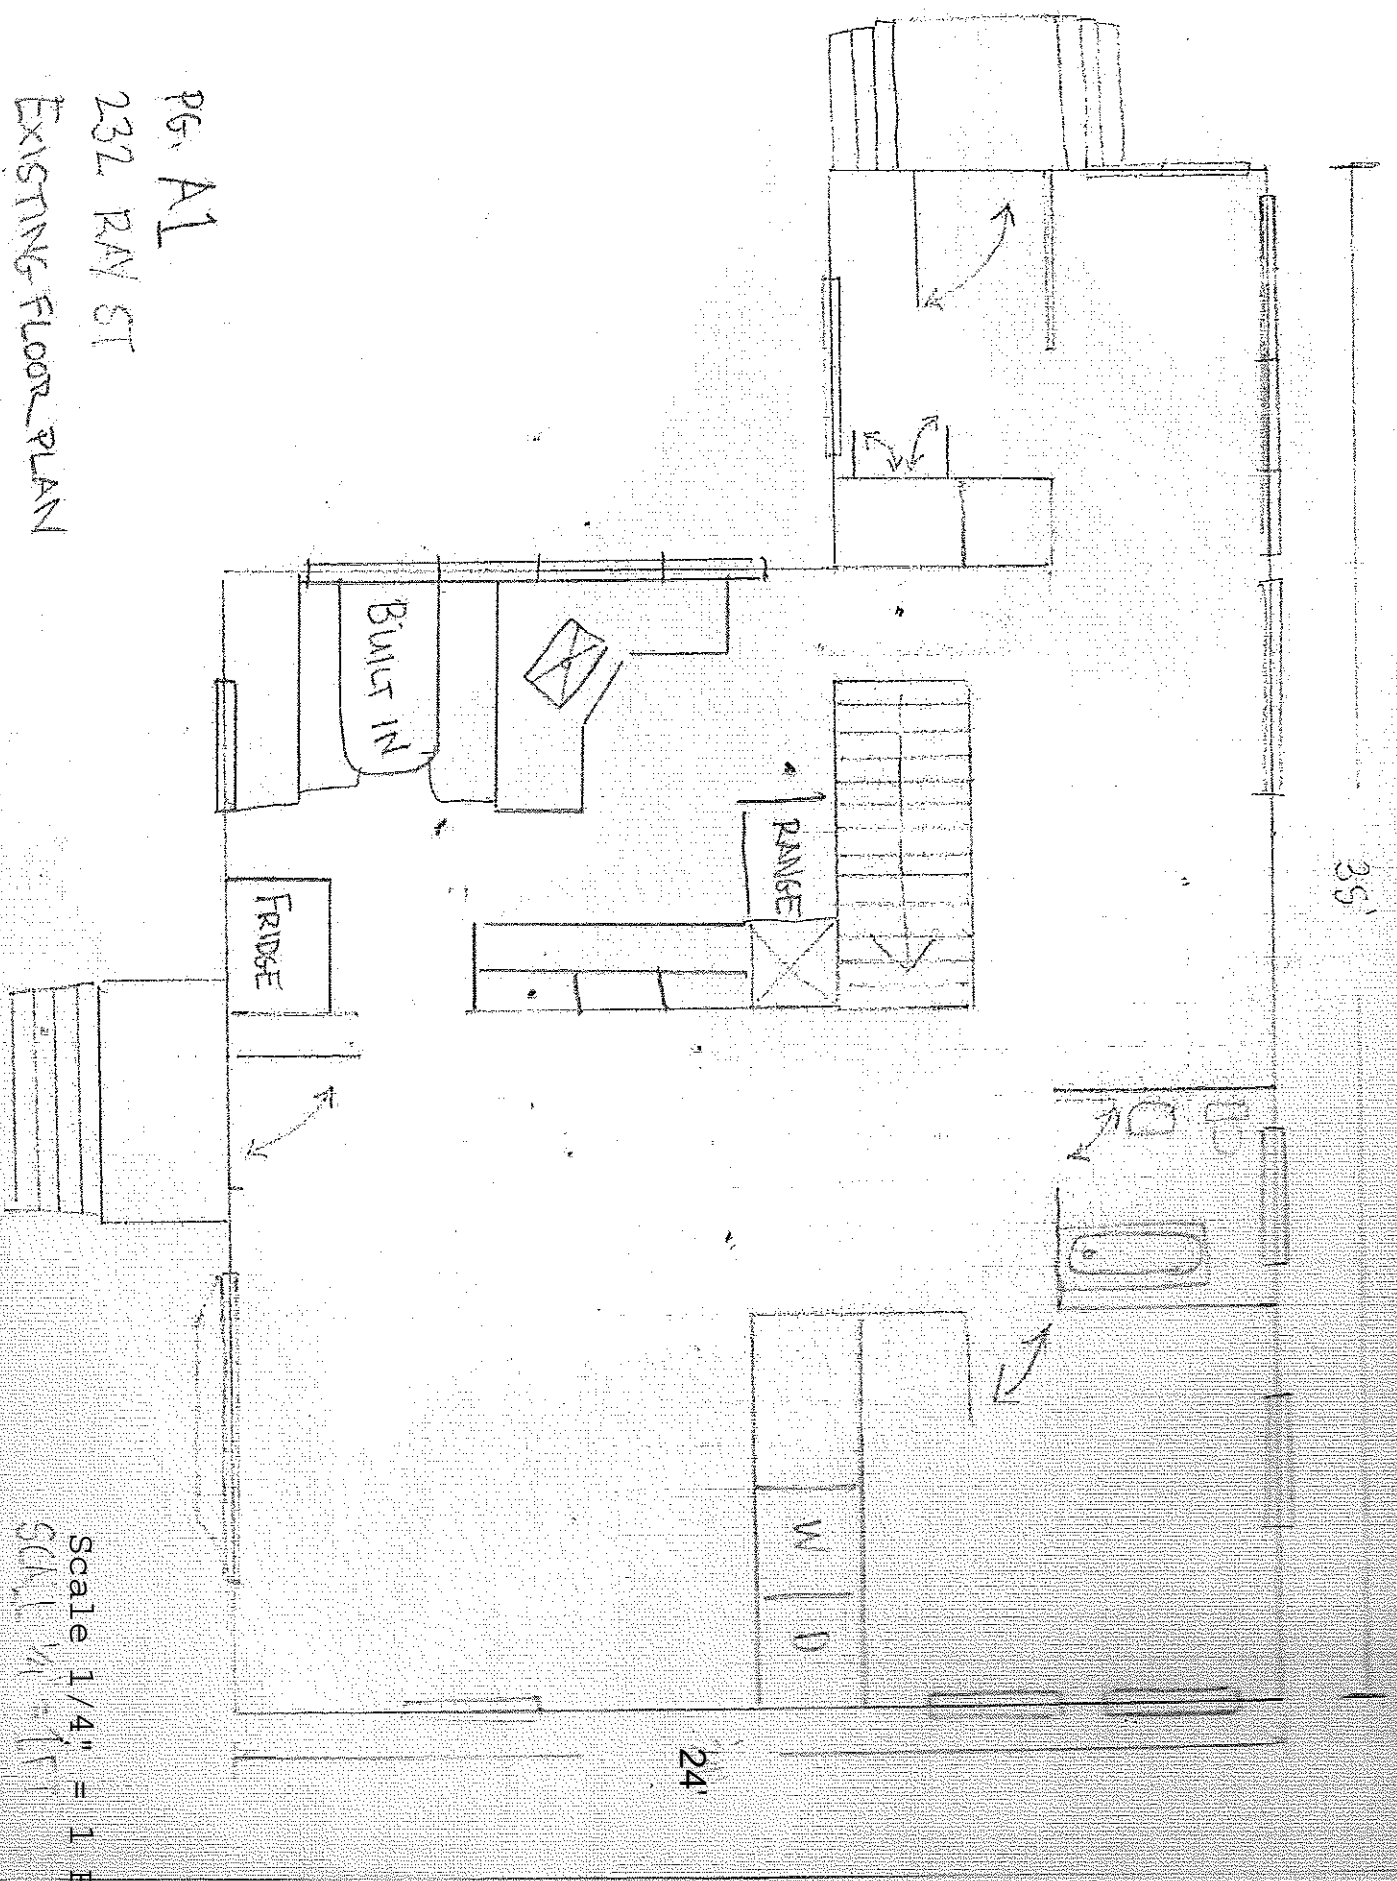

Scale 1/4" = 1 FT
SCALE 1/4" = 1 FT