


PG A3
232 RAY ST
PROPOSED PLAN

NEW WINDOWS
2'0" W X 3'4" H
Install NEW LVL HEADER
7 1/4" X 3 1/2" Span 25"
2 Kings 1 Jack

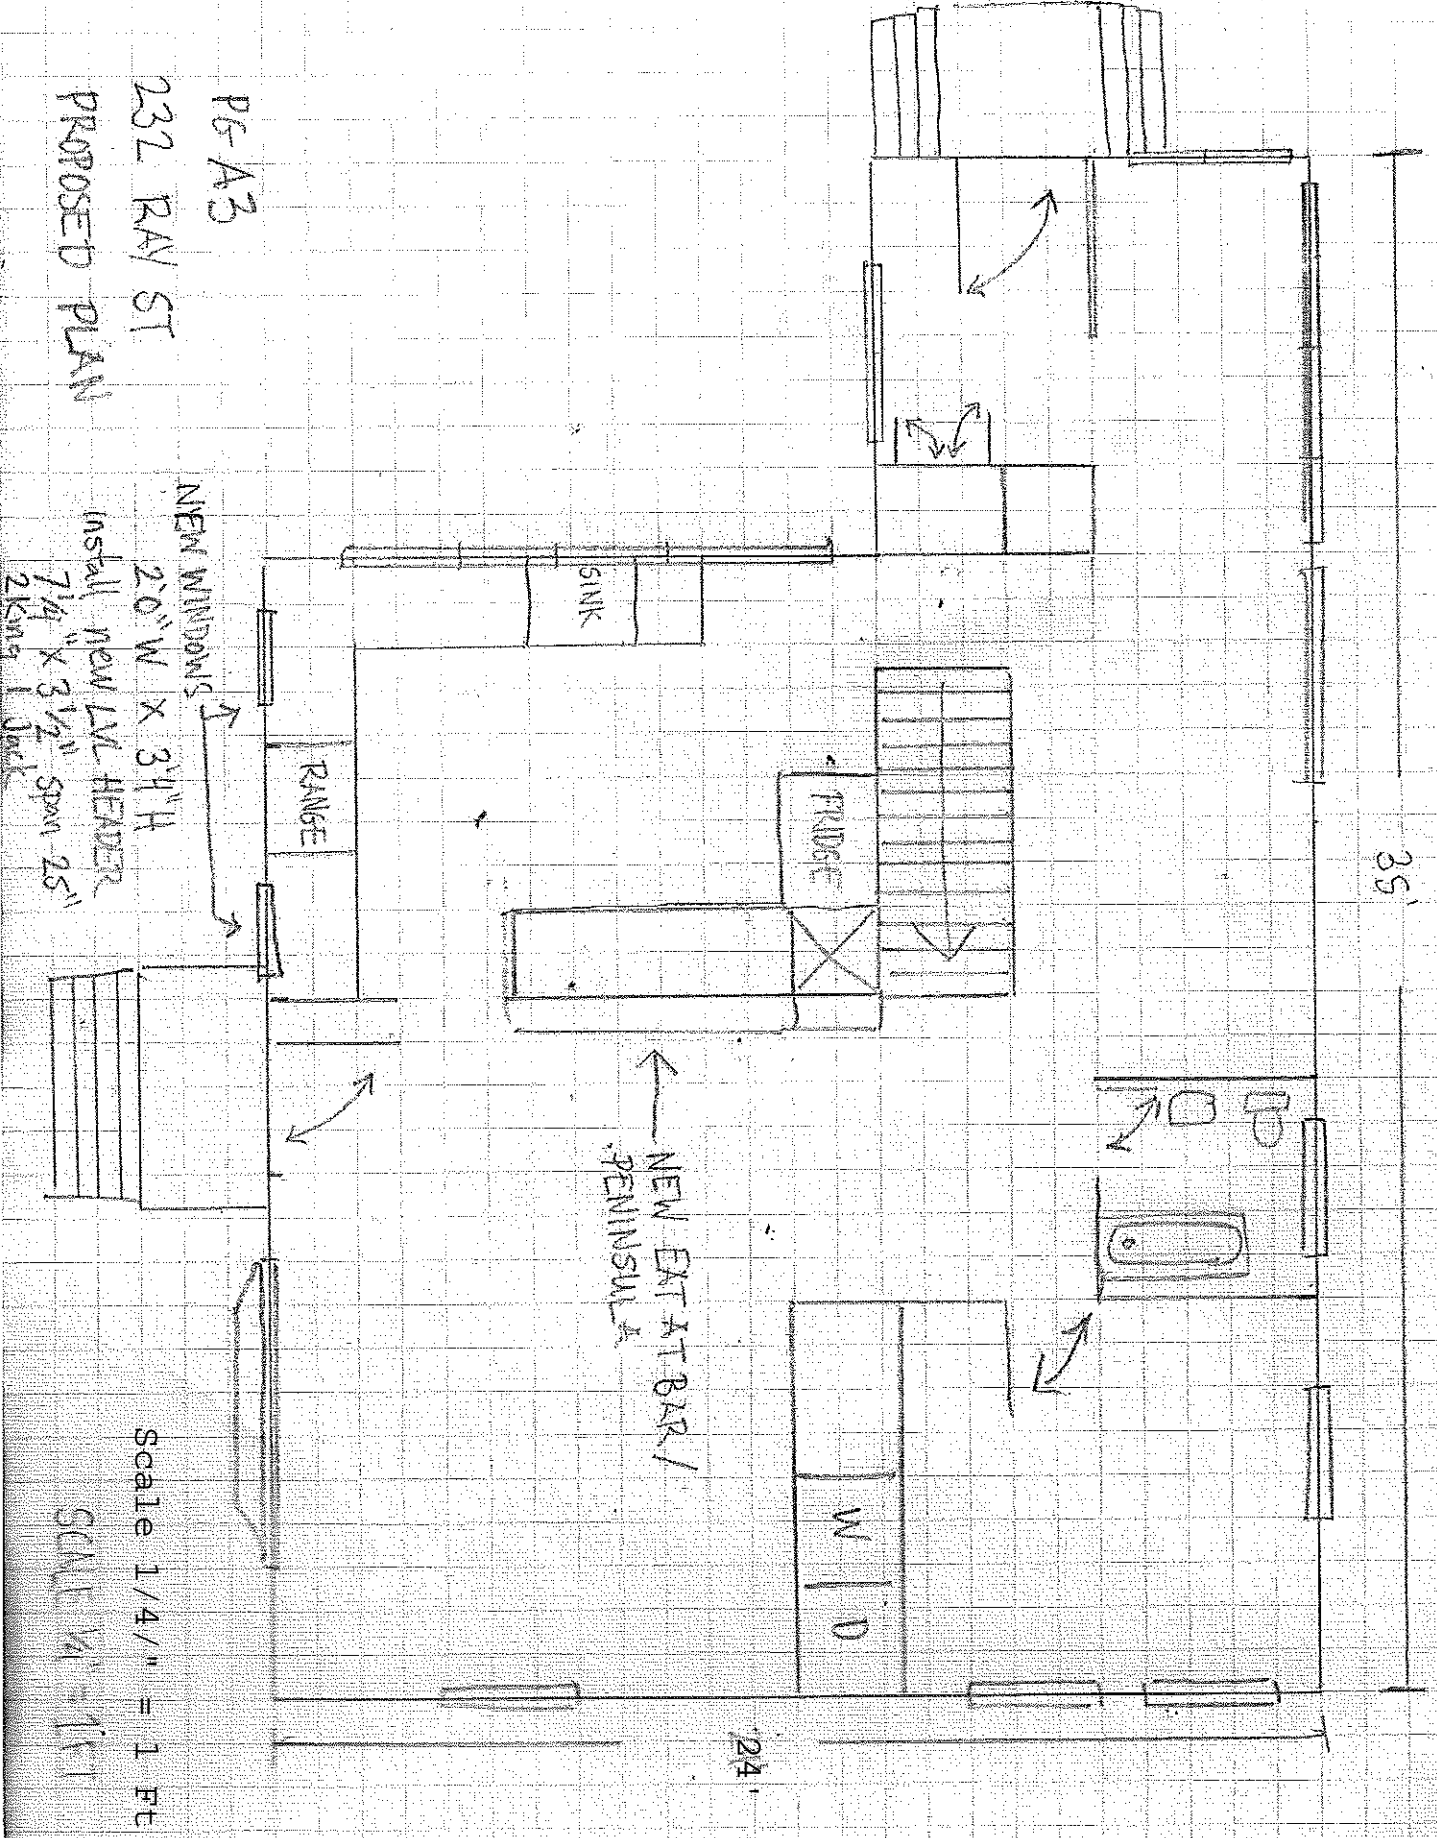

← NEW EXT AT BAR /
PENINSULA

35'

24'

Scale 1/4" = 1 FT

SCALE 1/4" = 1 FT