


GARAGE ATTACHED 24'

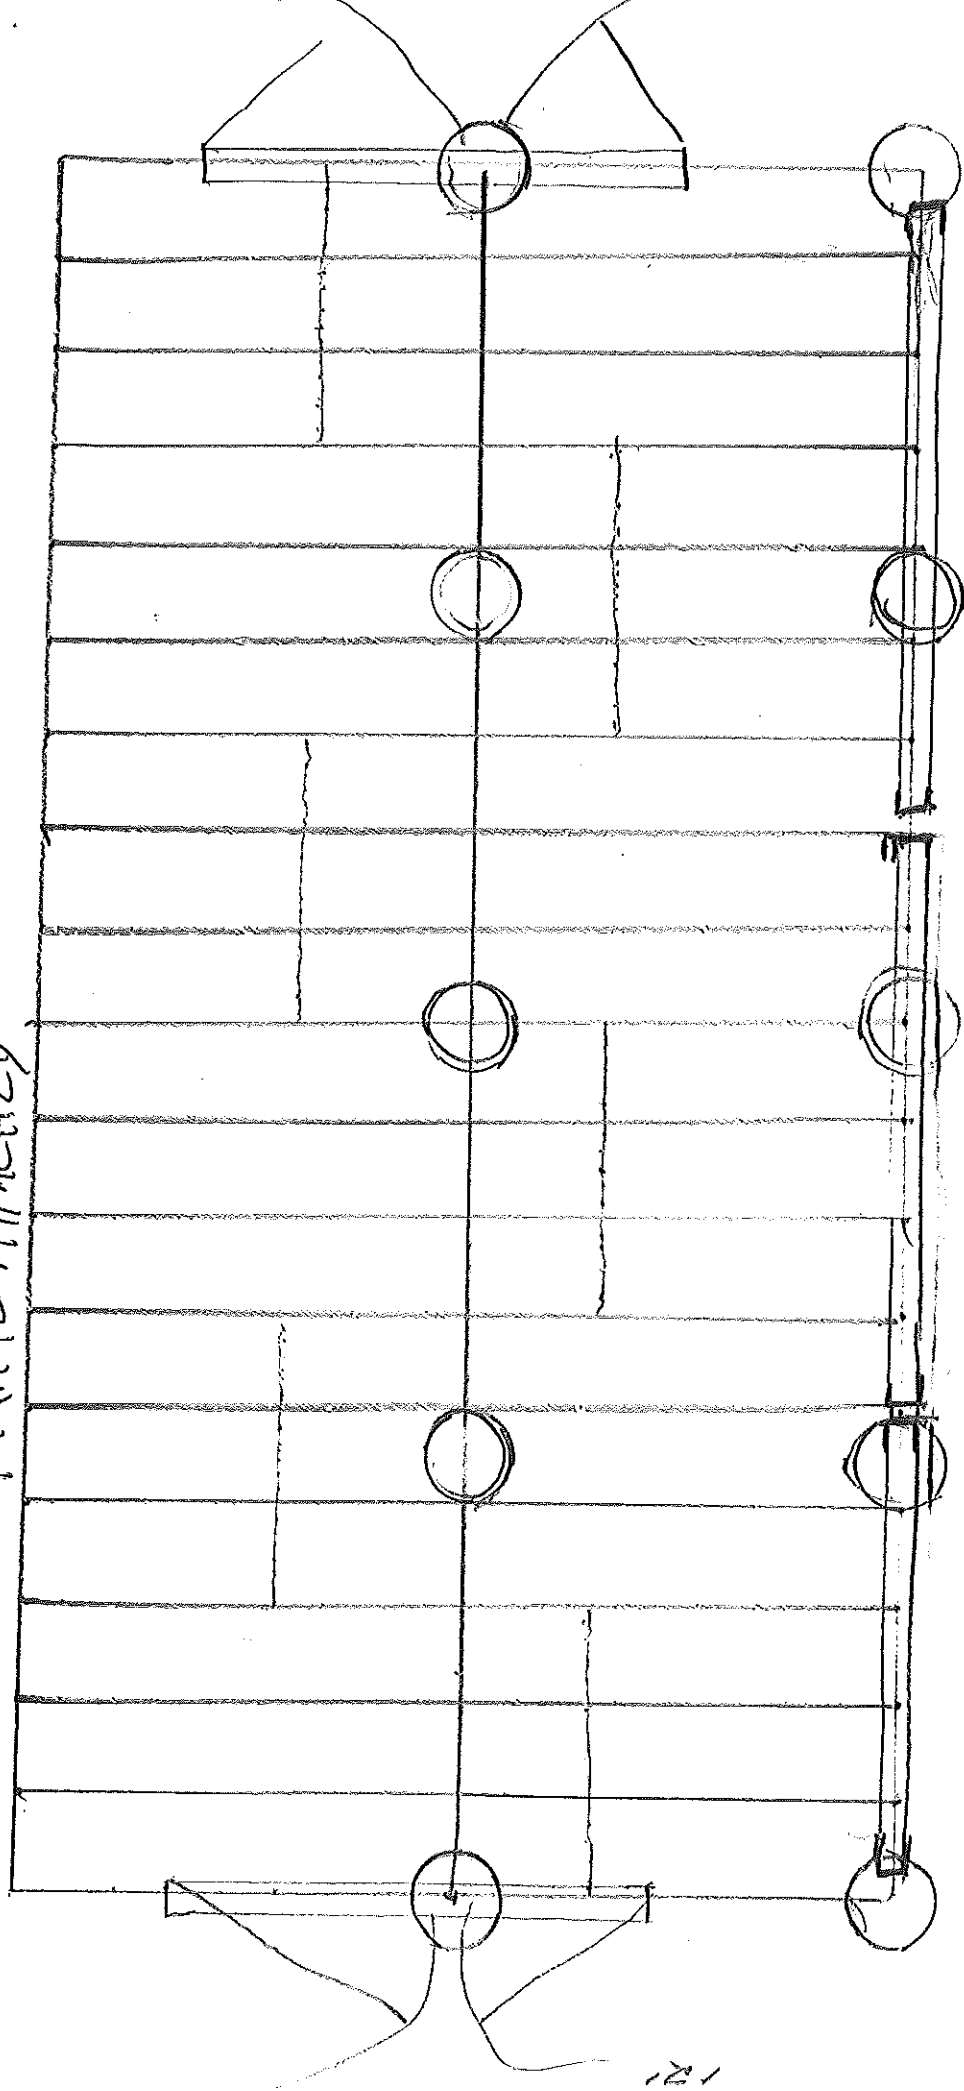

2x6 Floor + Roof (Floor Joist + Roof Joist)

SOUTH

ATTACHED @ EXISTING 2' ON CENTER GARAGE STUDS AT FLOOR

○ CONCRETE BISCUITS

- 17 KJo 2x6x12
- 6 PTC 2x6x12
- 9 Plywood 4x8'
- 10 CONCRETE BISCUITS