


Renovations of 25' x 30' first floor

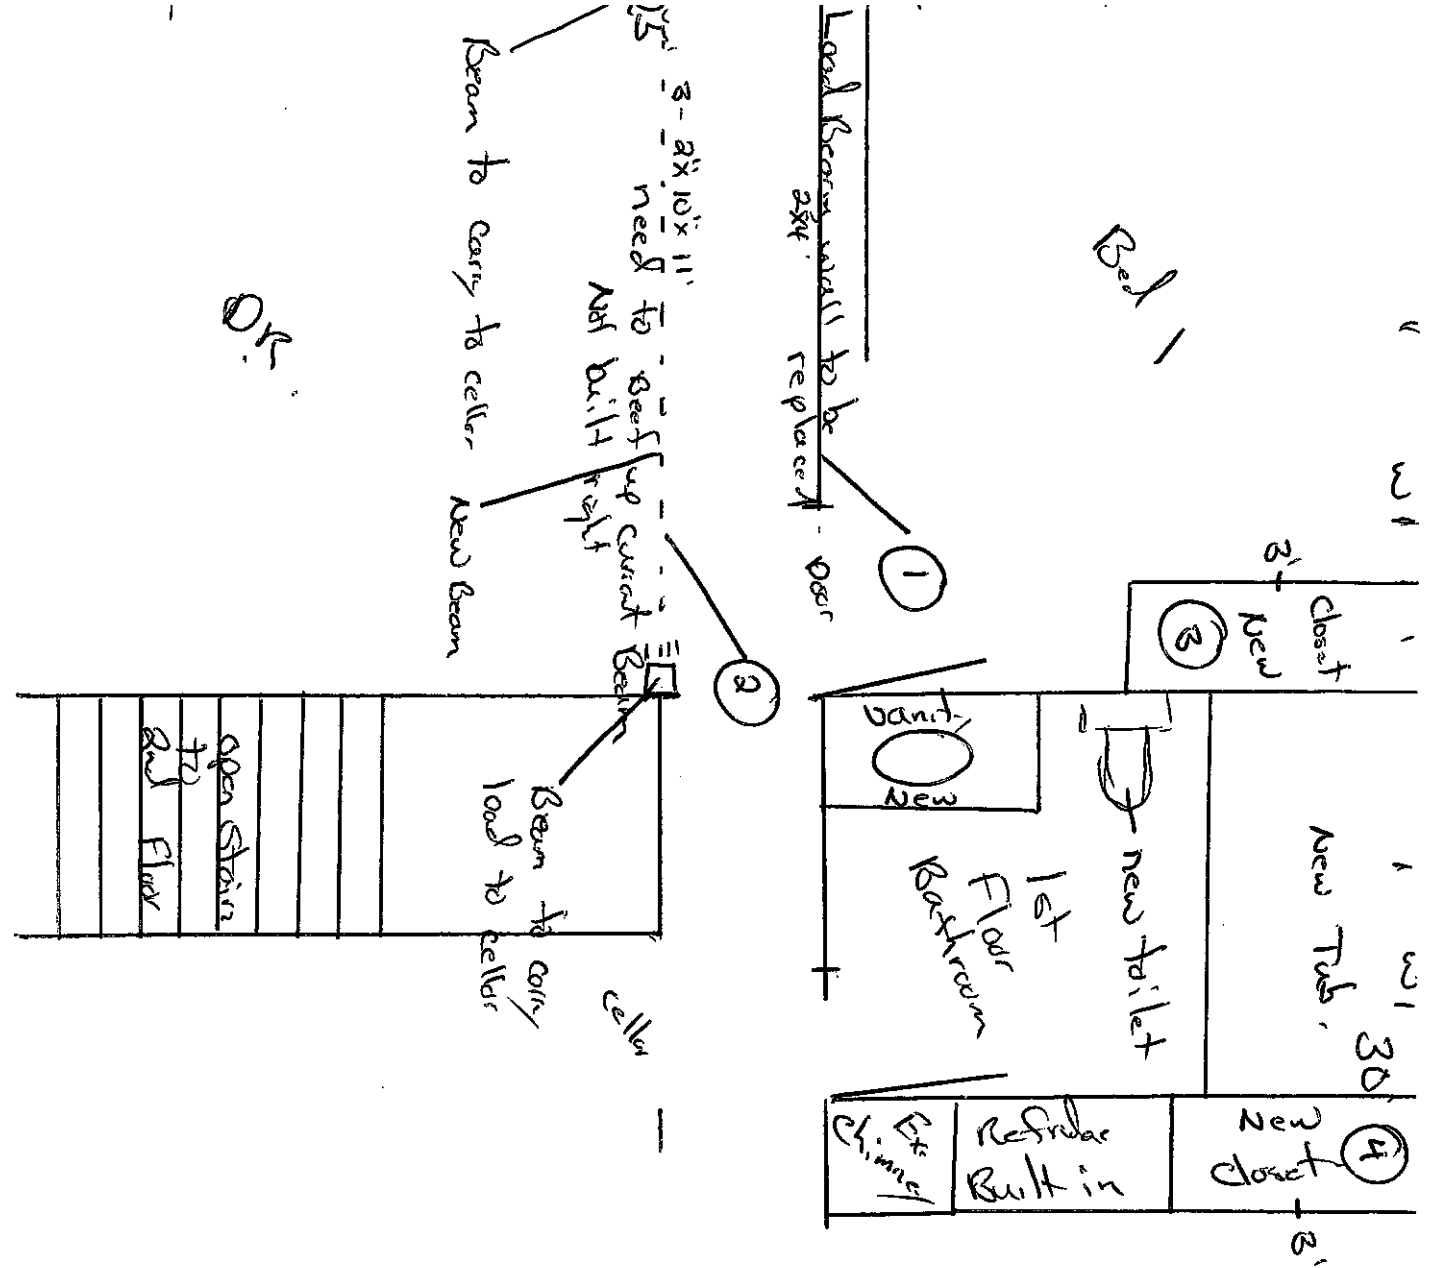

- ① New ~~wall~~ to reinforce removed wall.
- ② New Beam to reinforce removed wall.
- ③ New Beam to carry to cellar.
- ④ New 3' closet to be built in kitchen.

1st Floor

KL