


2nd Floor Plan . existing Dimensions

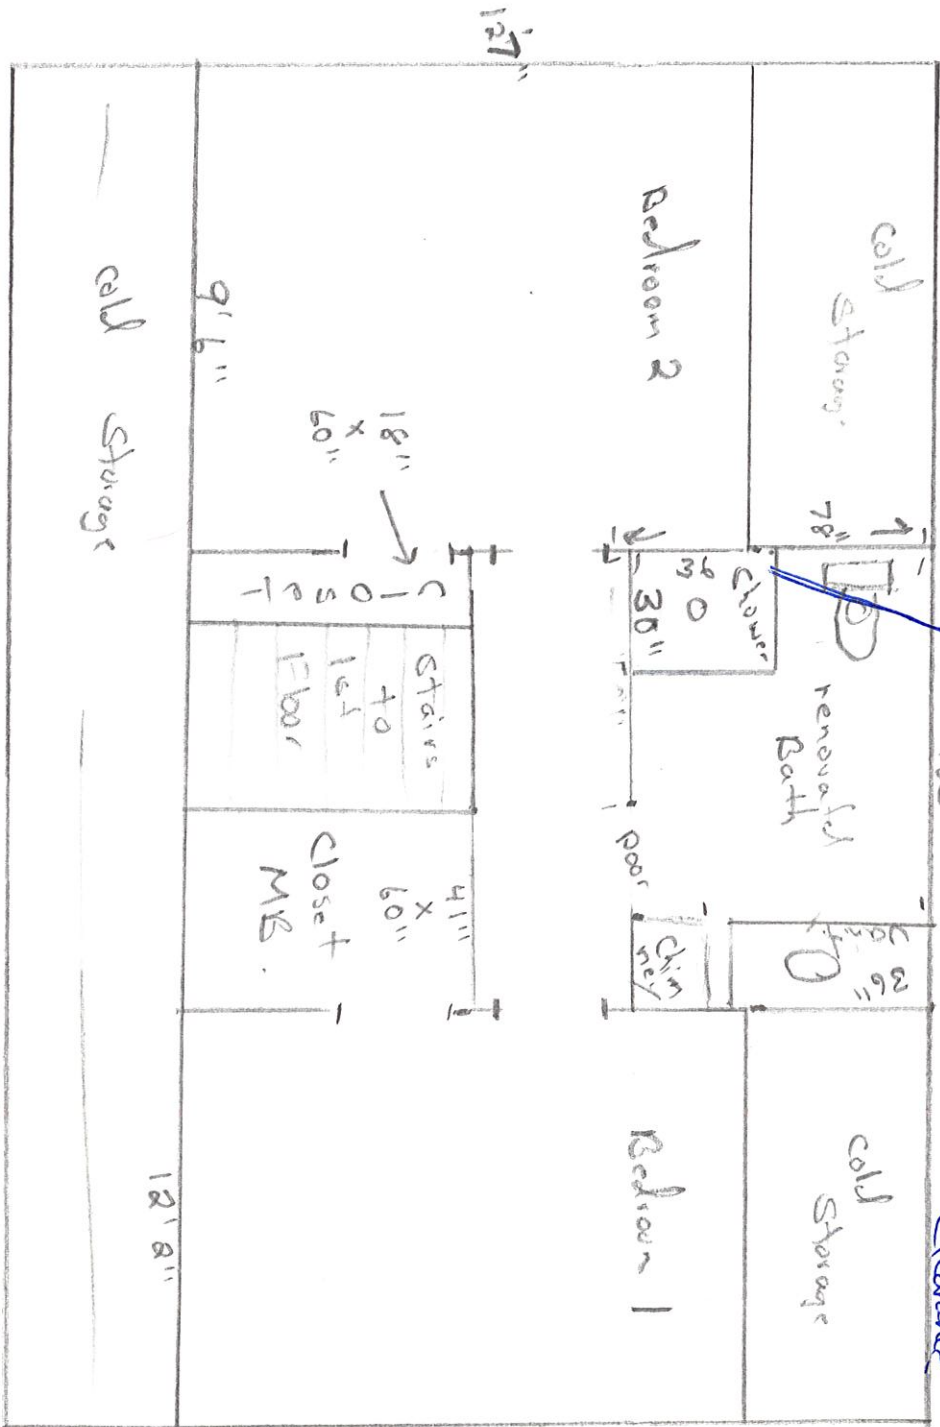


may have to slip Toilets + Shower to gain clearance

1 Adding corner Shower + vanity and will hook up to old toilet connection

2 Ceiling Height is 6'10" over Shower

3 will raise roof Flat Overner 4" to get height over toilet + 12'7" vanity,

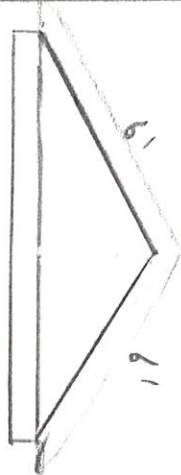

3' x 10' with 8" overhang
Total height 12" new

Front view

we appear to be about 5" shy