


PRODUCED BY AN AUTODESK EDUCATIONAL PRODUCT

PRODUCED BY AN AUTODESK EDUCATIONAL PRODUCT

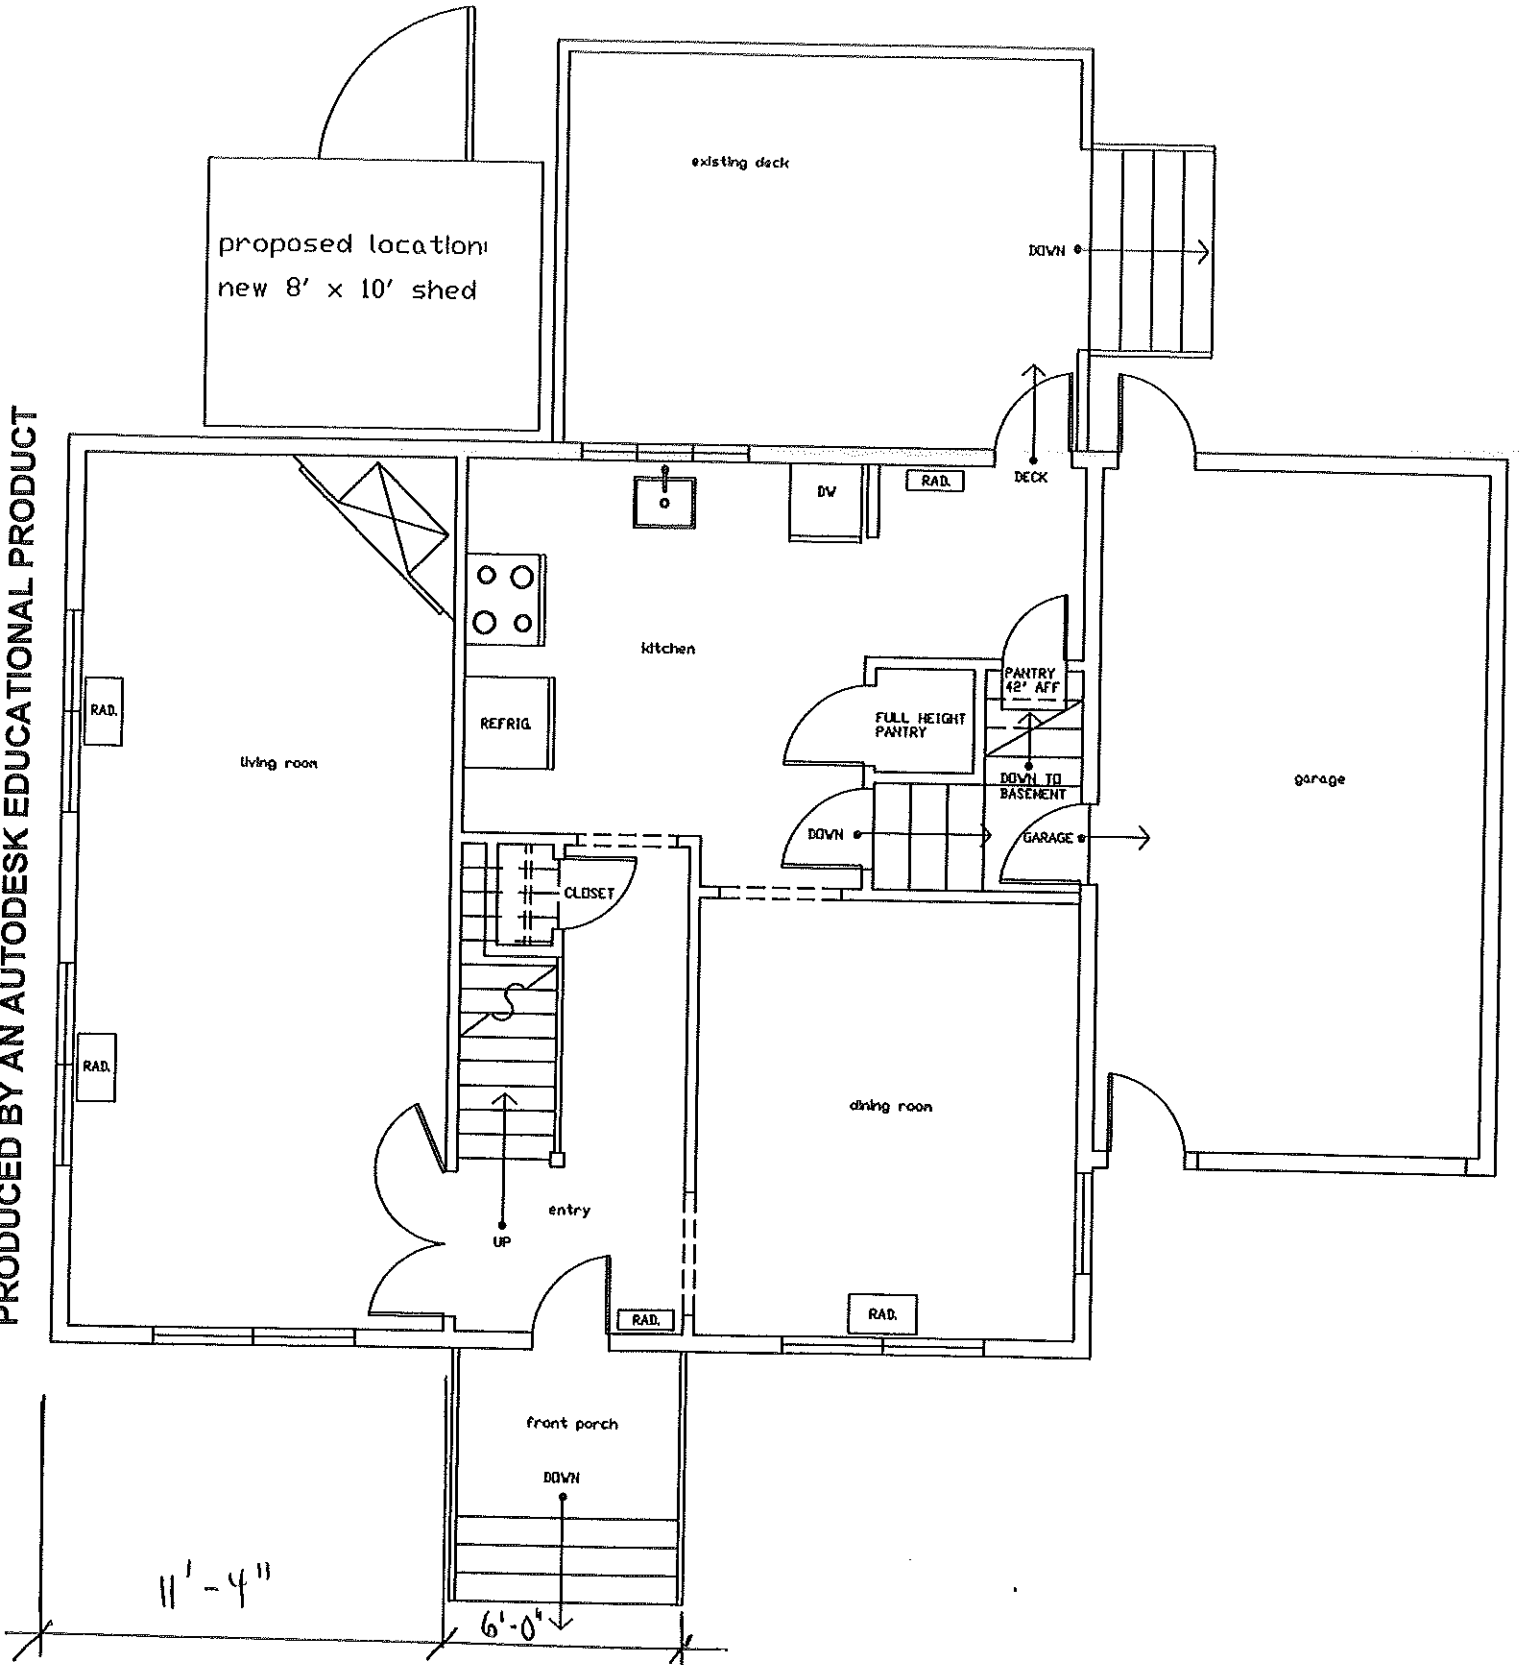

46 MAINE AVENUE; PROPOSED SHED FOR BACKYARD
THIS DRAWING IS NOT TO SCALE