

Stewart Project 419 SF

Decks USA
 Custom Environments
 226 E. Avondale Avenue
 Youngstown, Ohio 44507
 330-788-7882
 330-788-7868 FAX
 www.DecksUSA.com

STRINGER STAIRS
 DETAILS 400, 506

12"x12"x8" Footing
 w/6x6 column
 *** DETAIL 201, 206 ***

(2) 2X10X17' BEAM
 *** DETAILS 206, 208 ***

2 x 10 HOUSE BAND lagged to house
 w/3/8" x 5" MIN. Galv. Lag Bolts @ 12" O.C.
 w/2x2 ledger & 2x4 blocking
 *** DETAILS 202 & 203 ***

2x8 blocking
 cut these joists 11'-9"

(3) 2x8 triple joists for parting board

cut these joists 7'-9"

2x8 blocking

cut main joists 13'-9"

(2) 2x8 Double Joists

STRINGER STAIRS
 DETAILS 400, 506

FOOTING LAYOUT

(2) 2X10X6' BEAM
 *** DETAILS 206, 208 ***

(2) 2X10X15'-6" BEAM
 *** DETAILS 206, 208 ***

FOOTING LAYOUT

bay pieces
 [2'-10"]
 (34" long to long)

SCALE: 1/4" = 1'-0"

GENERAL NOTES:

FOOTINGS BELOW FROST LINE

- ALL FOOTINGS 12" x 12" SQUARE BY 8" THICK, UNO.

-ALL FRAMING LUMBER TO BE #2 SYP OR BETTER, PRESSURE TREATED WITH CCA TYPE C, UNO

-ALL IN-GRADE DESIGN VALUES BASED ON THE NFOPA.

-PRESUMPTIVE SAFE SOIL BEARING CAPACITY 2000 PSF.

- DECK FRAMING LIVE LOAD= 60 PSF

- DESIGN LIVE LOAD= 40 PSF

(2) 2X8 Double Joists NOTED
 (2) 2X8 Double Joists NOTED
 6X6 COLUMNS

2X10 HOUSEBAND w/ledger
 2X10 BEAMS(S)

2X8 JOISTS 16" O.C.

2X8 BAY JOISTS 12' O.C.

2X8 SOLID BLOCKING


2X12 STRINGERS-24" O.C.-MAX.

NOTE: Submit building plans to your local Building Department for review.


These plans have been purchased from Decks USA. The buyer is granted permission to build from these plans but is not granted permission to reproduce or sell these plans in any manner.


Design by CUSTOM ENVIRONMENTS
 copyright 2000, Custom Environments.
 All Rights Reserved
 Unauthorized duplication
 is a violation of all applicable laws.


These Plans Carry No Warranty or Guarantees.

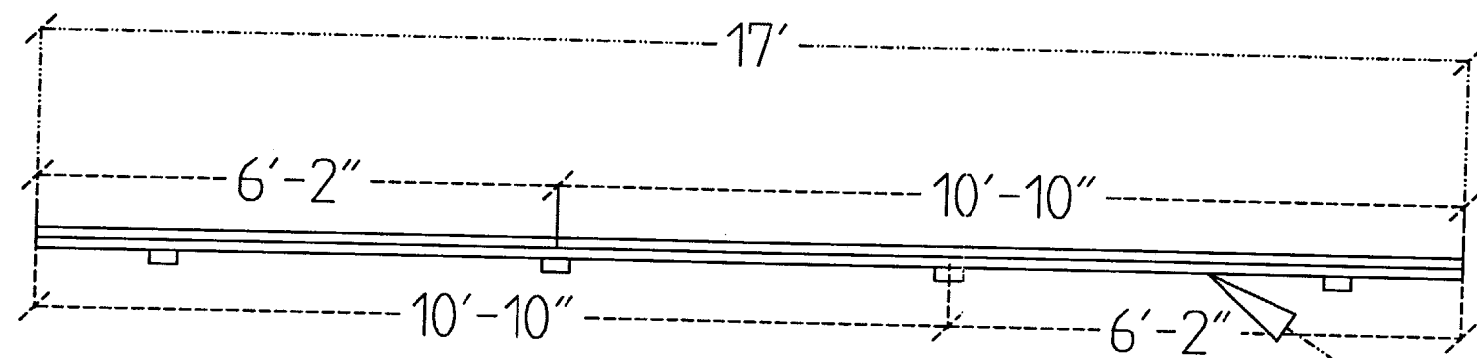






(2) 2X10X17' BEAM

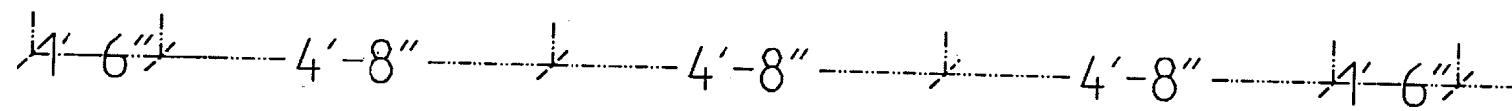


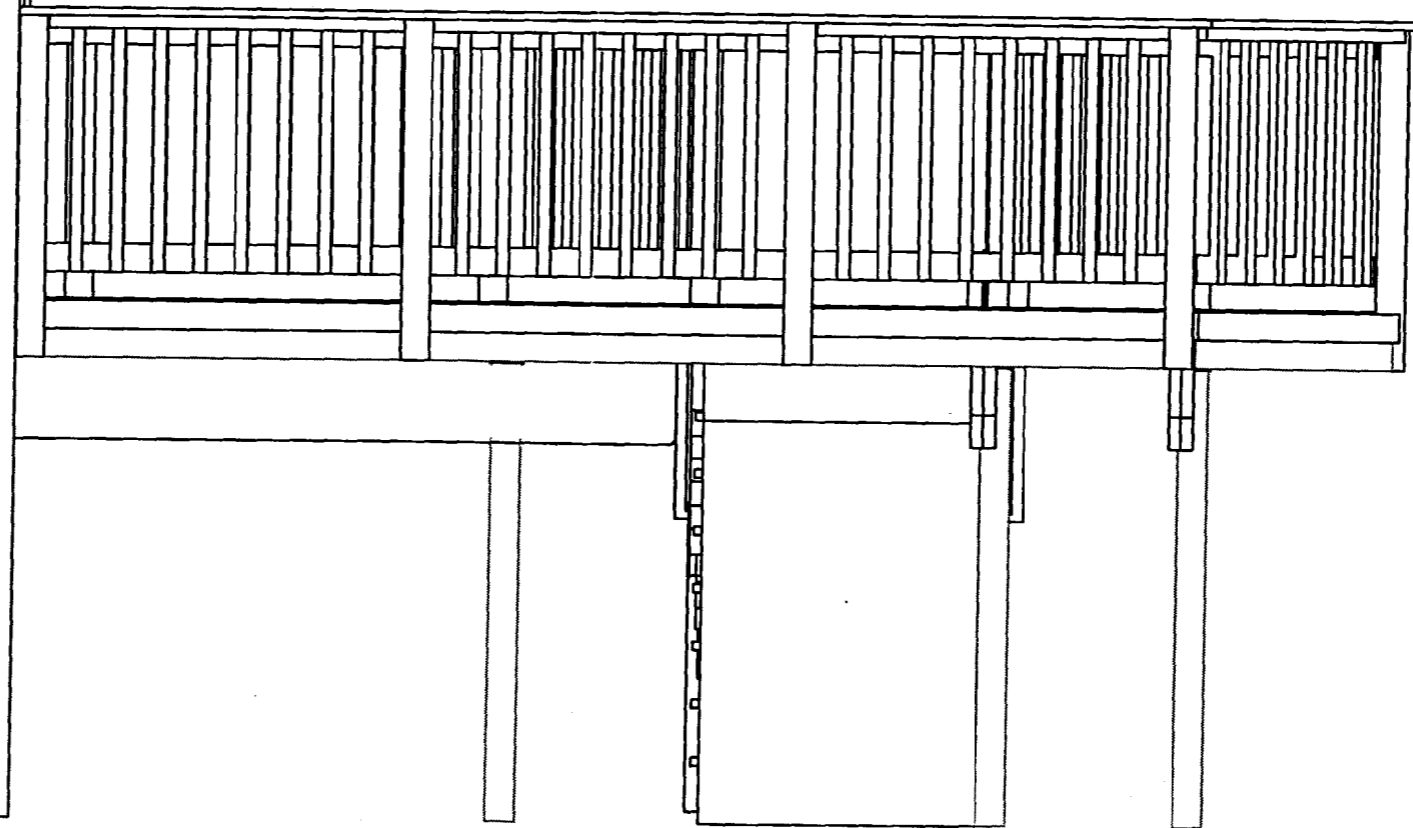

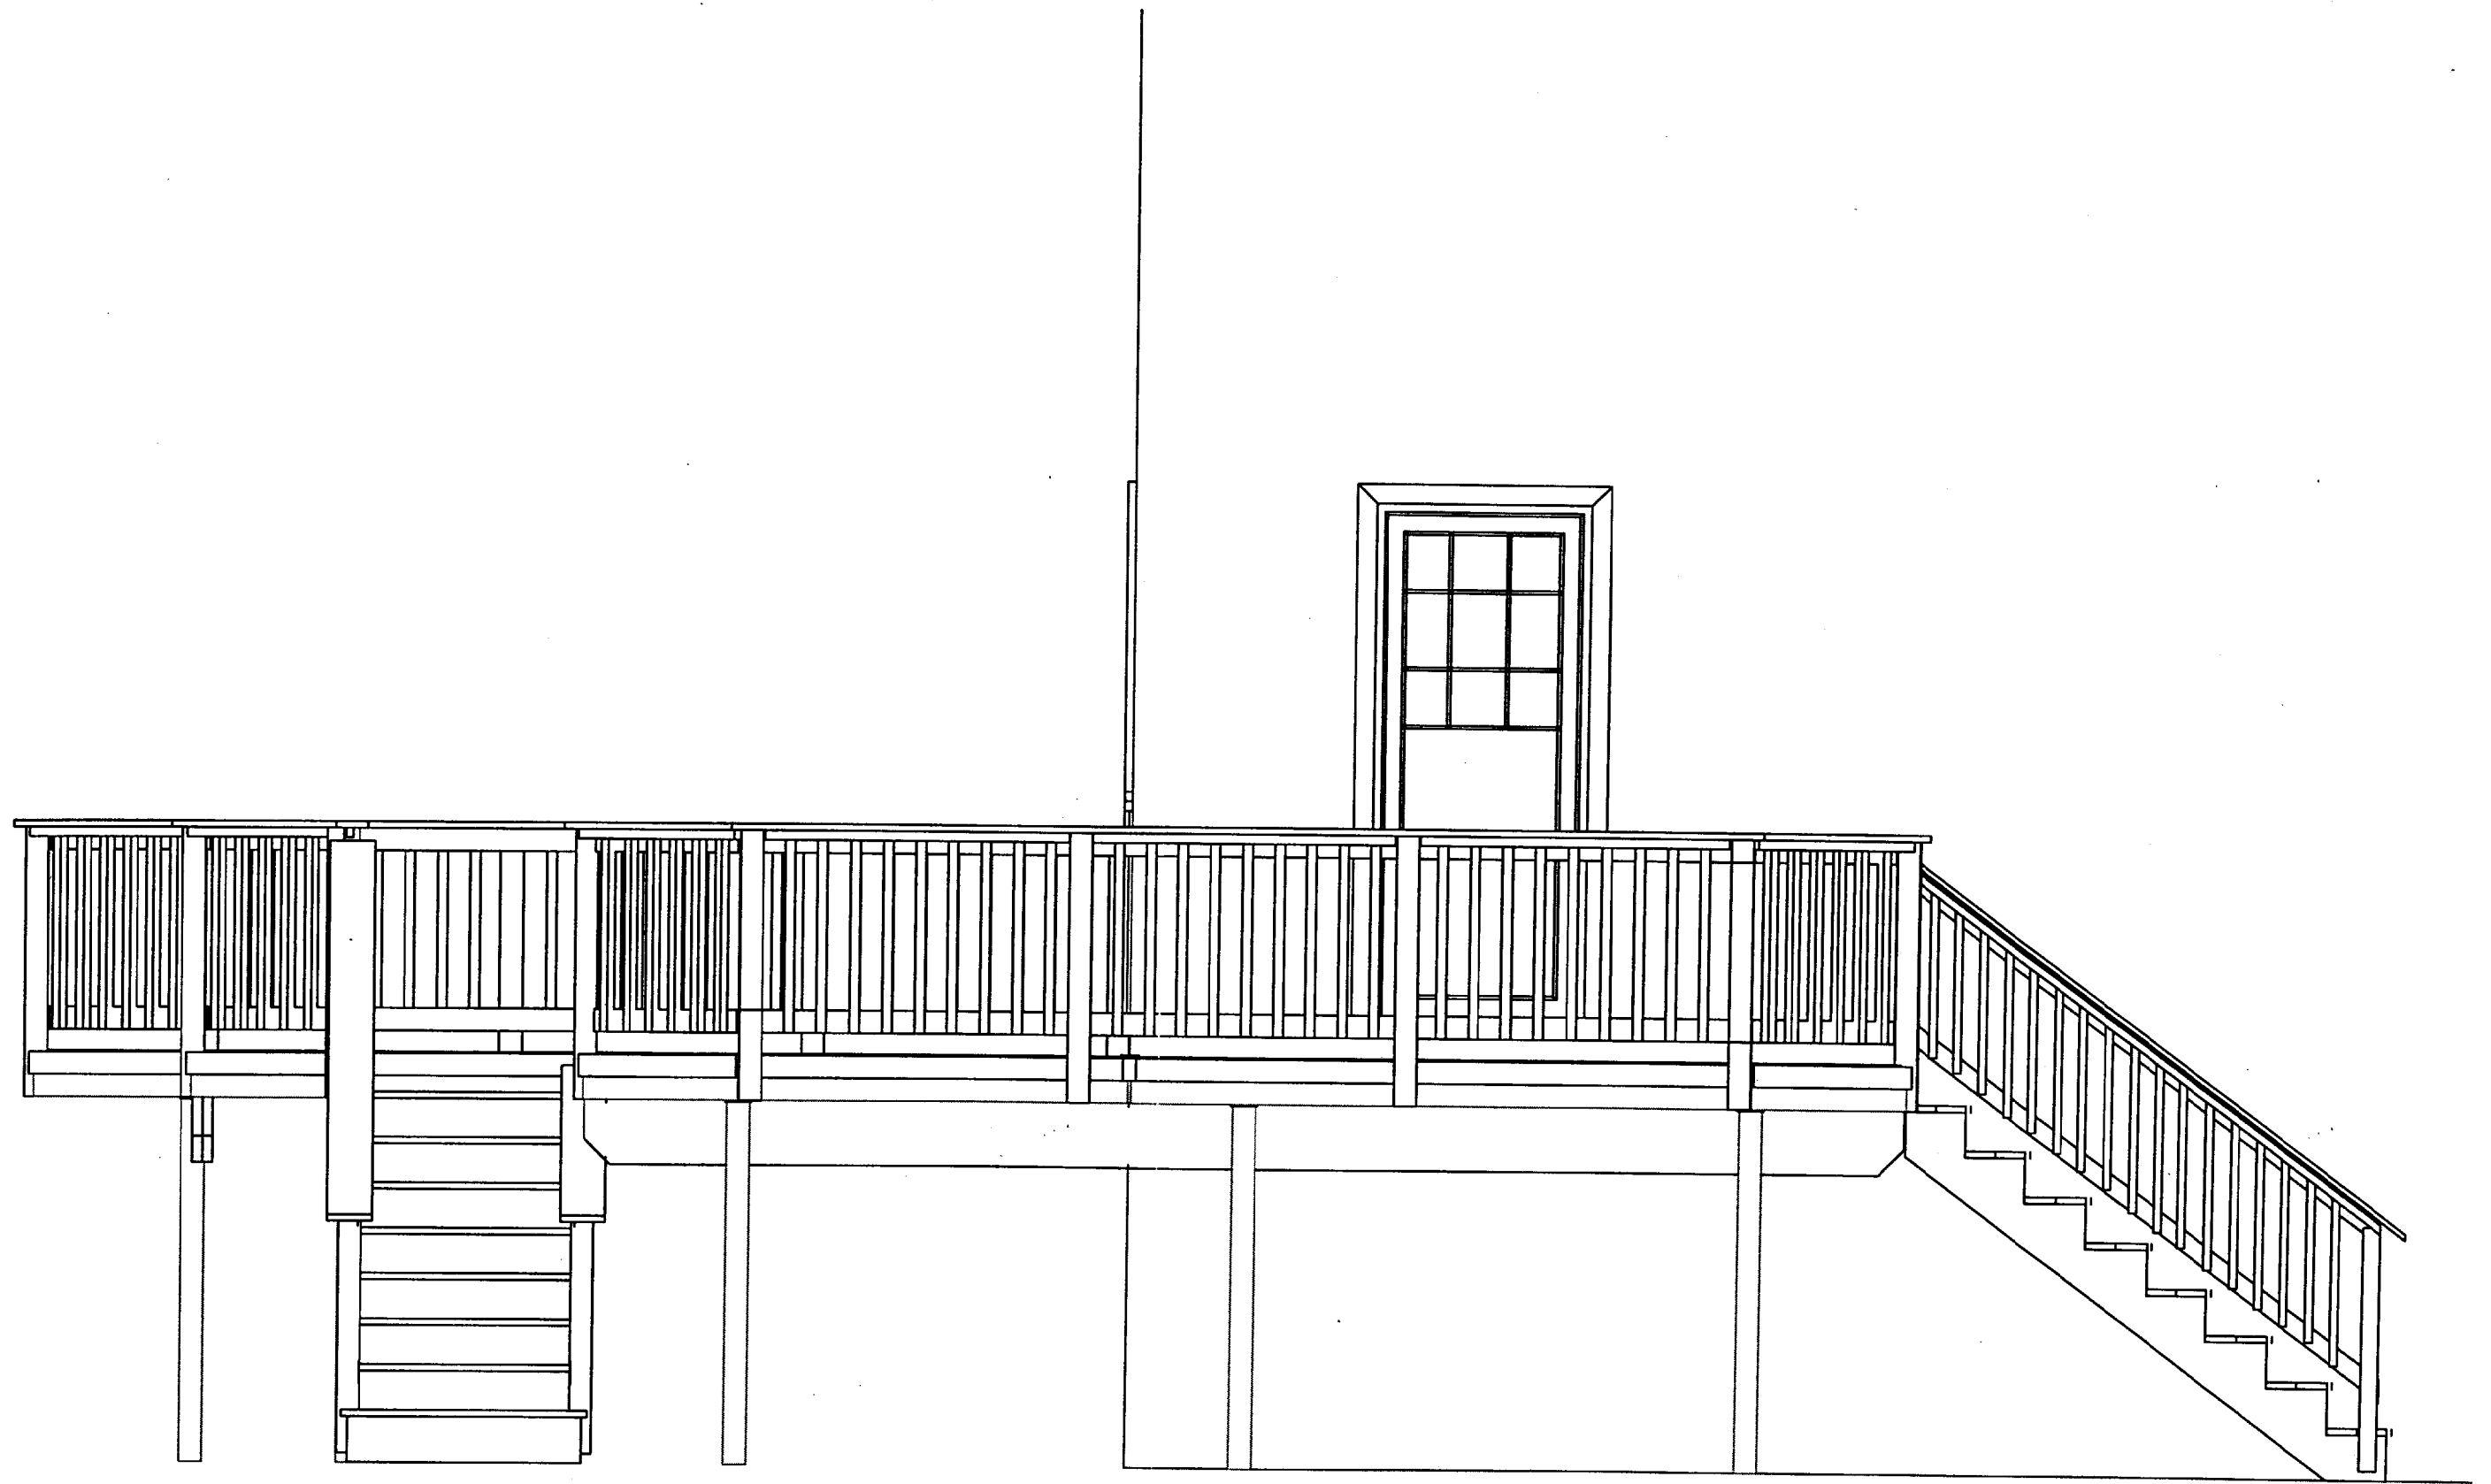





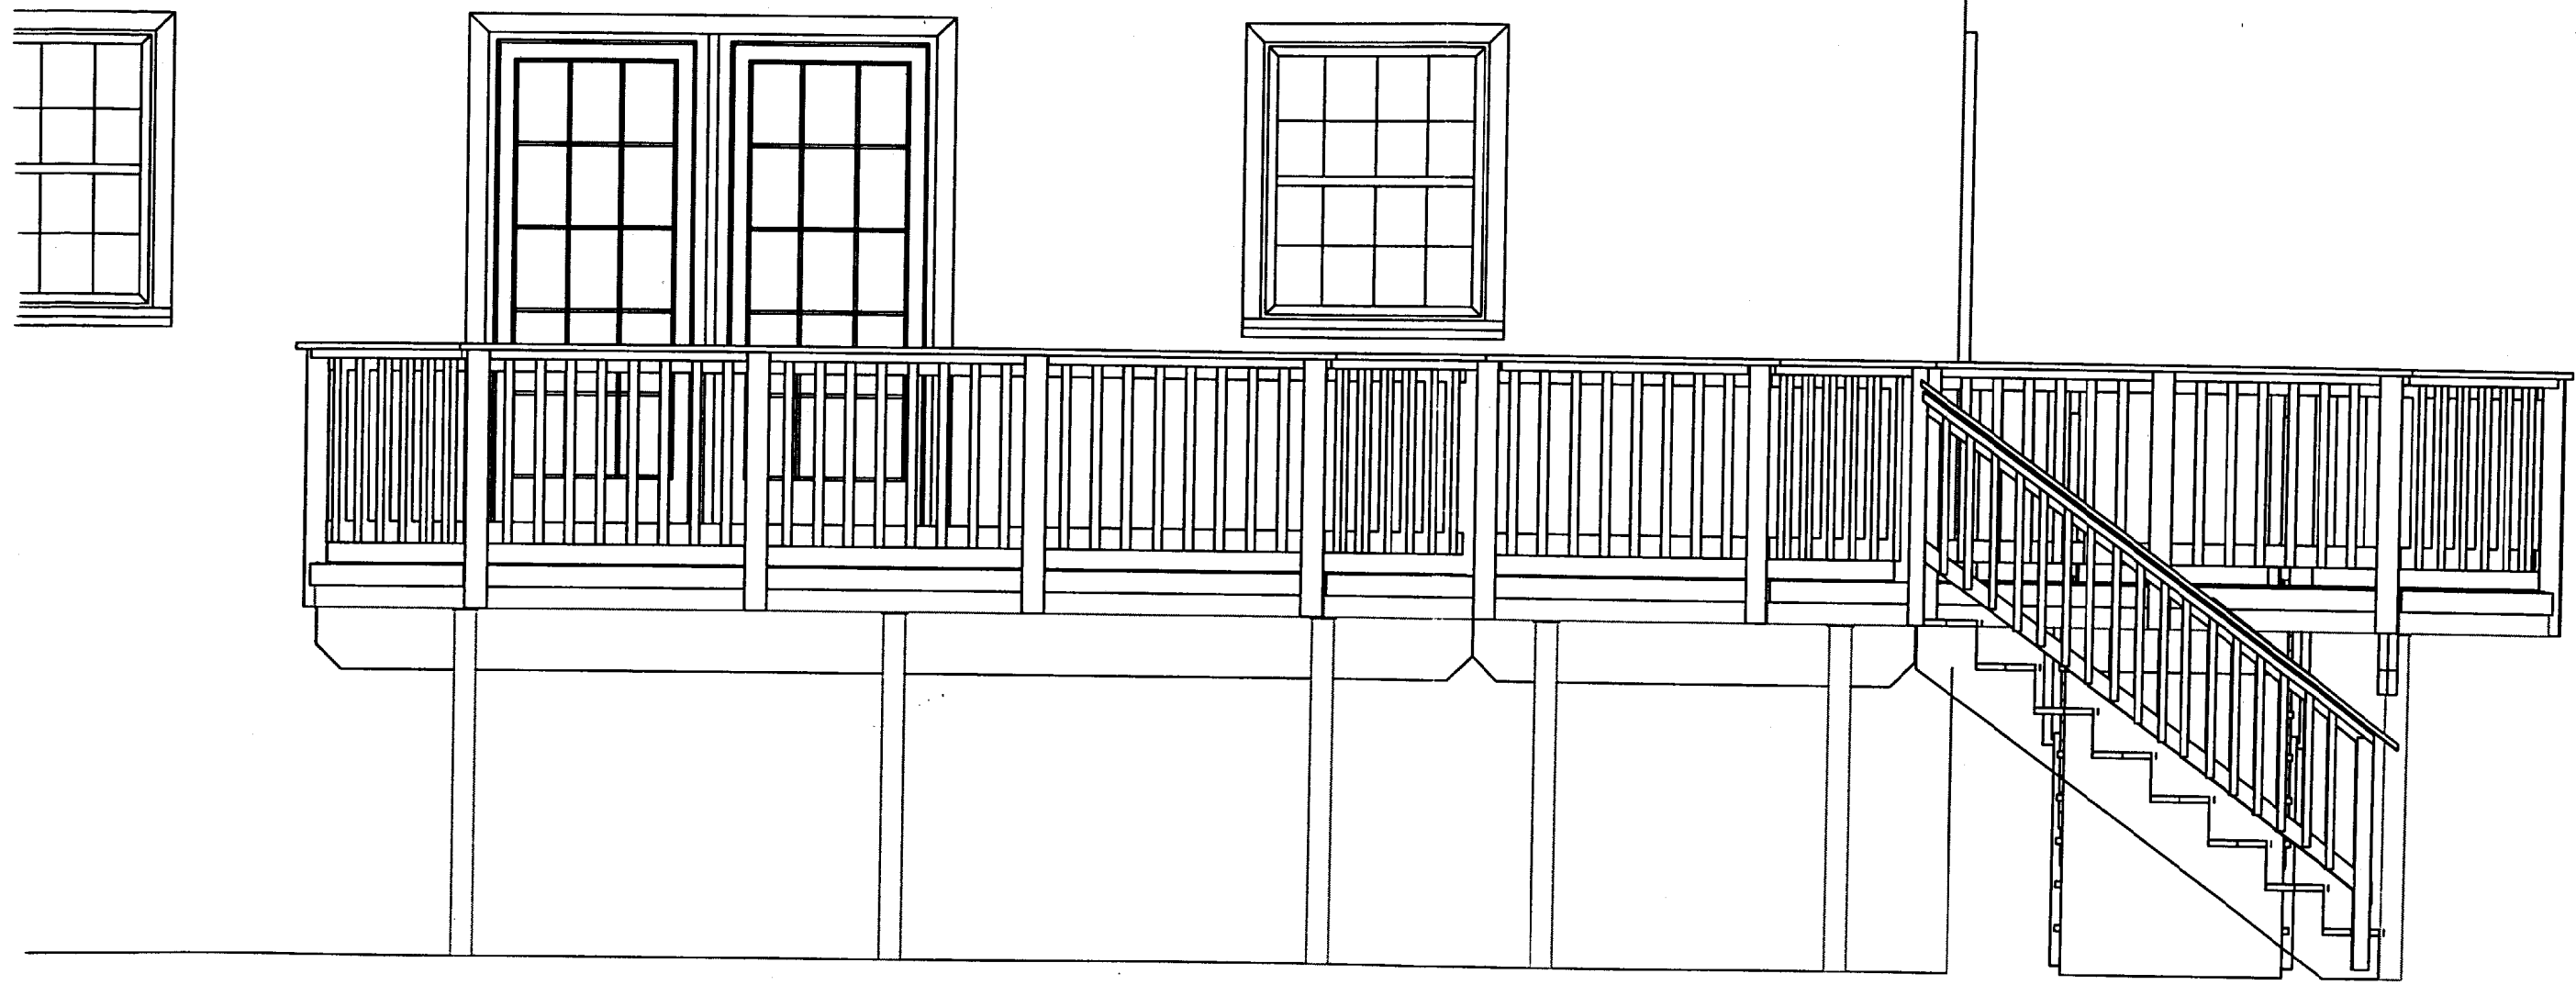


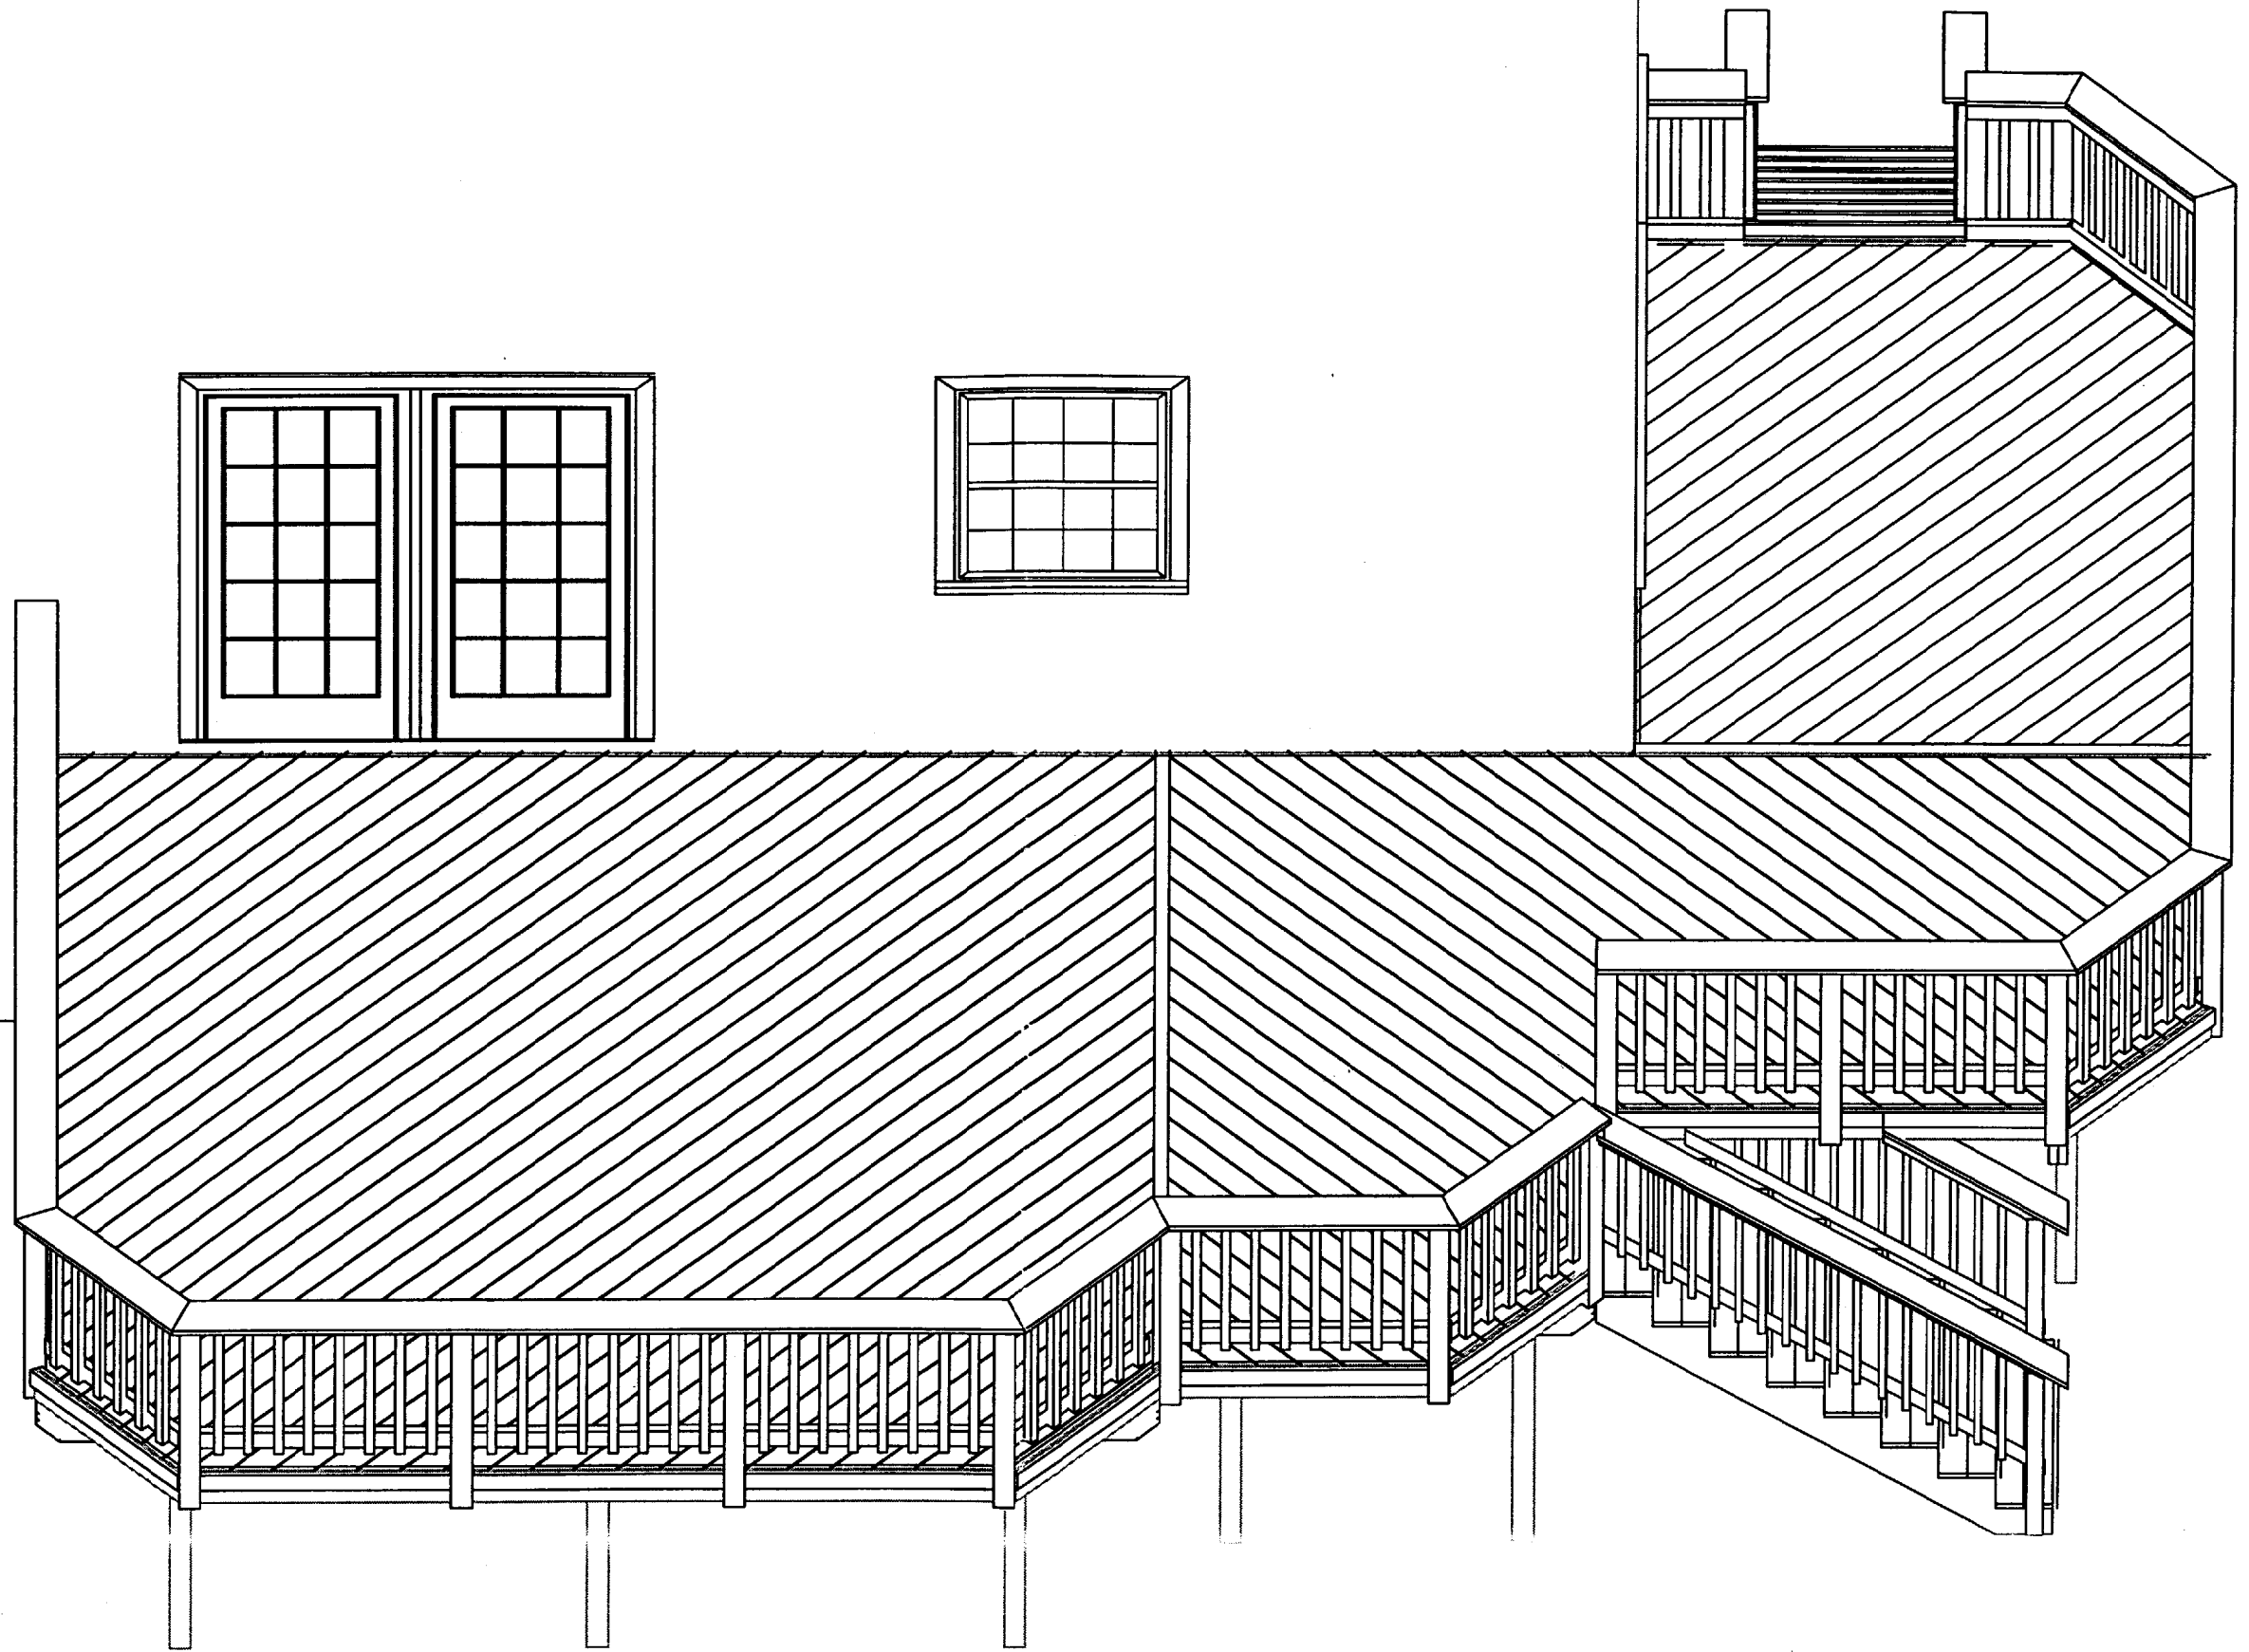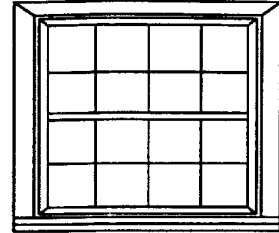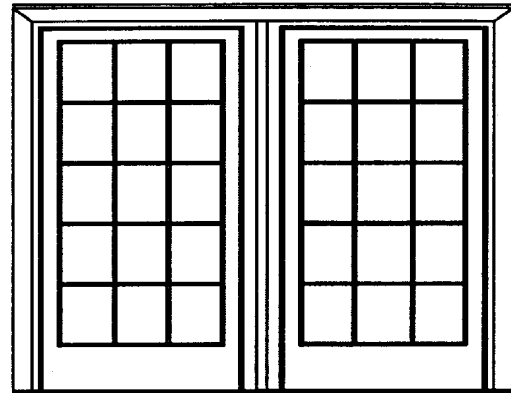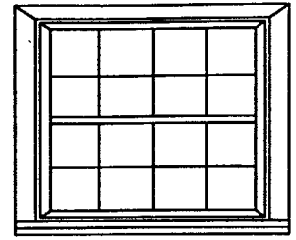


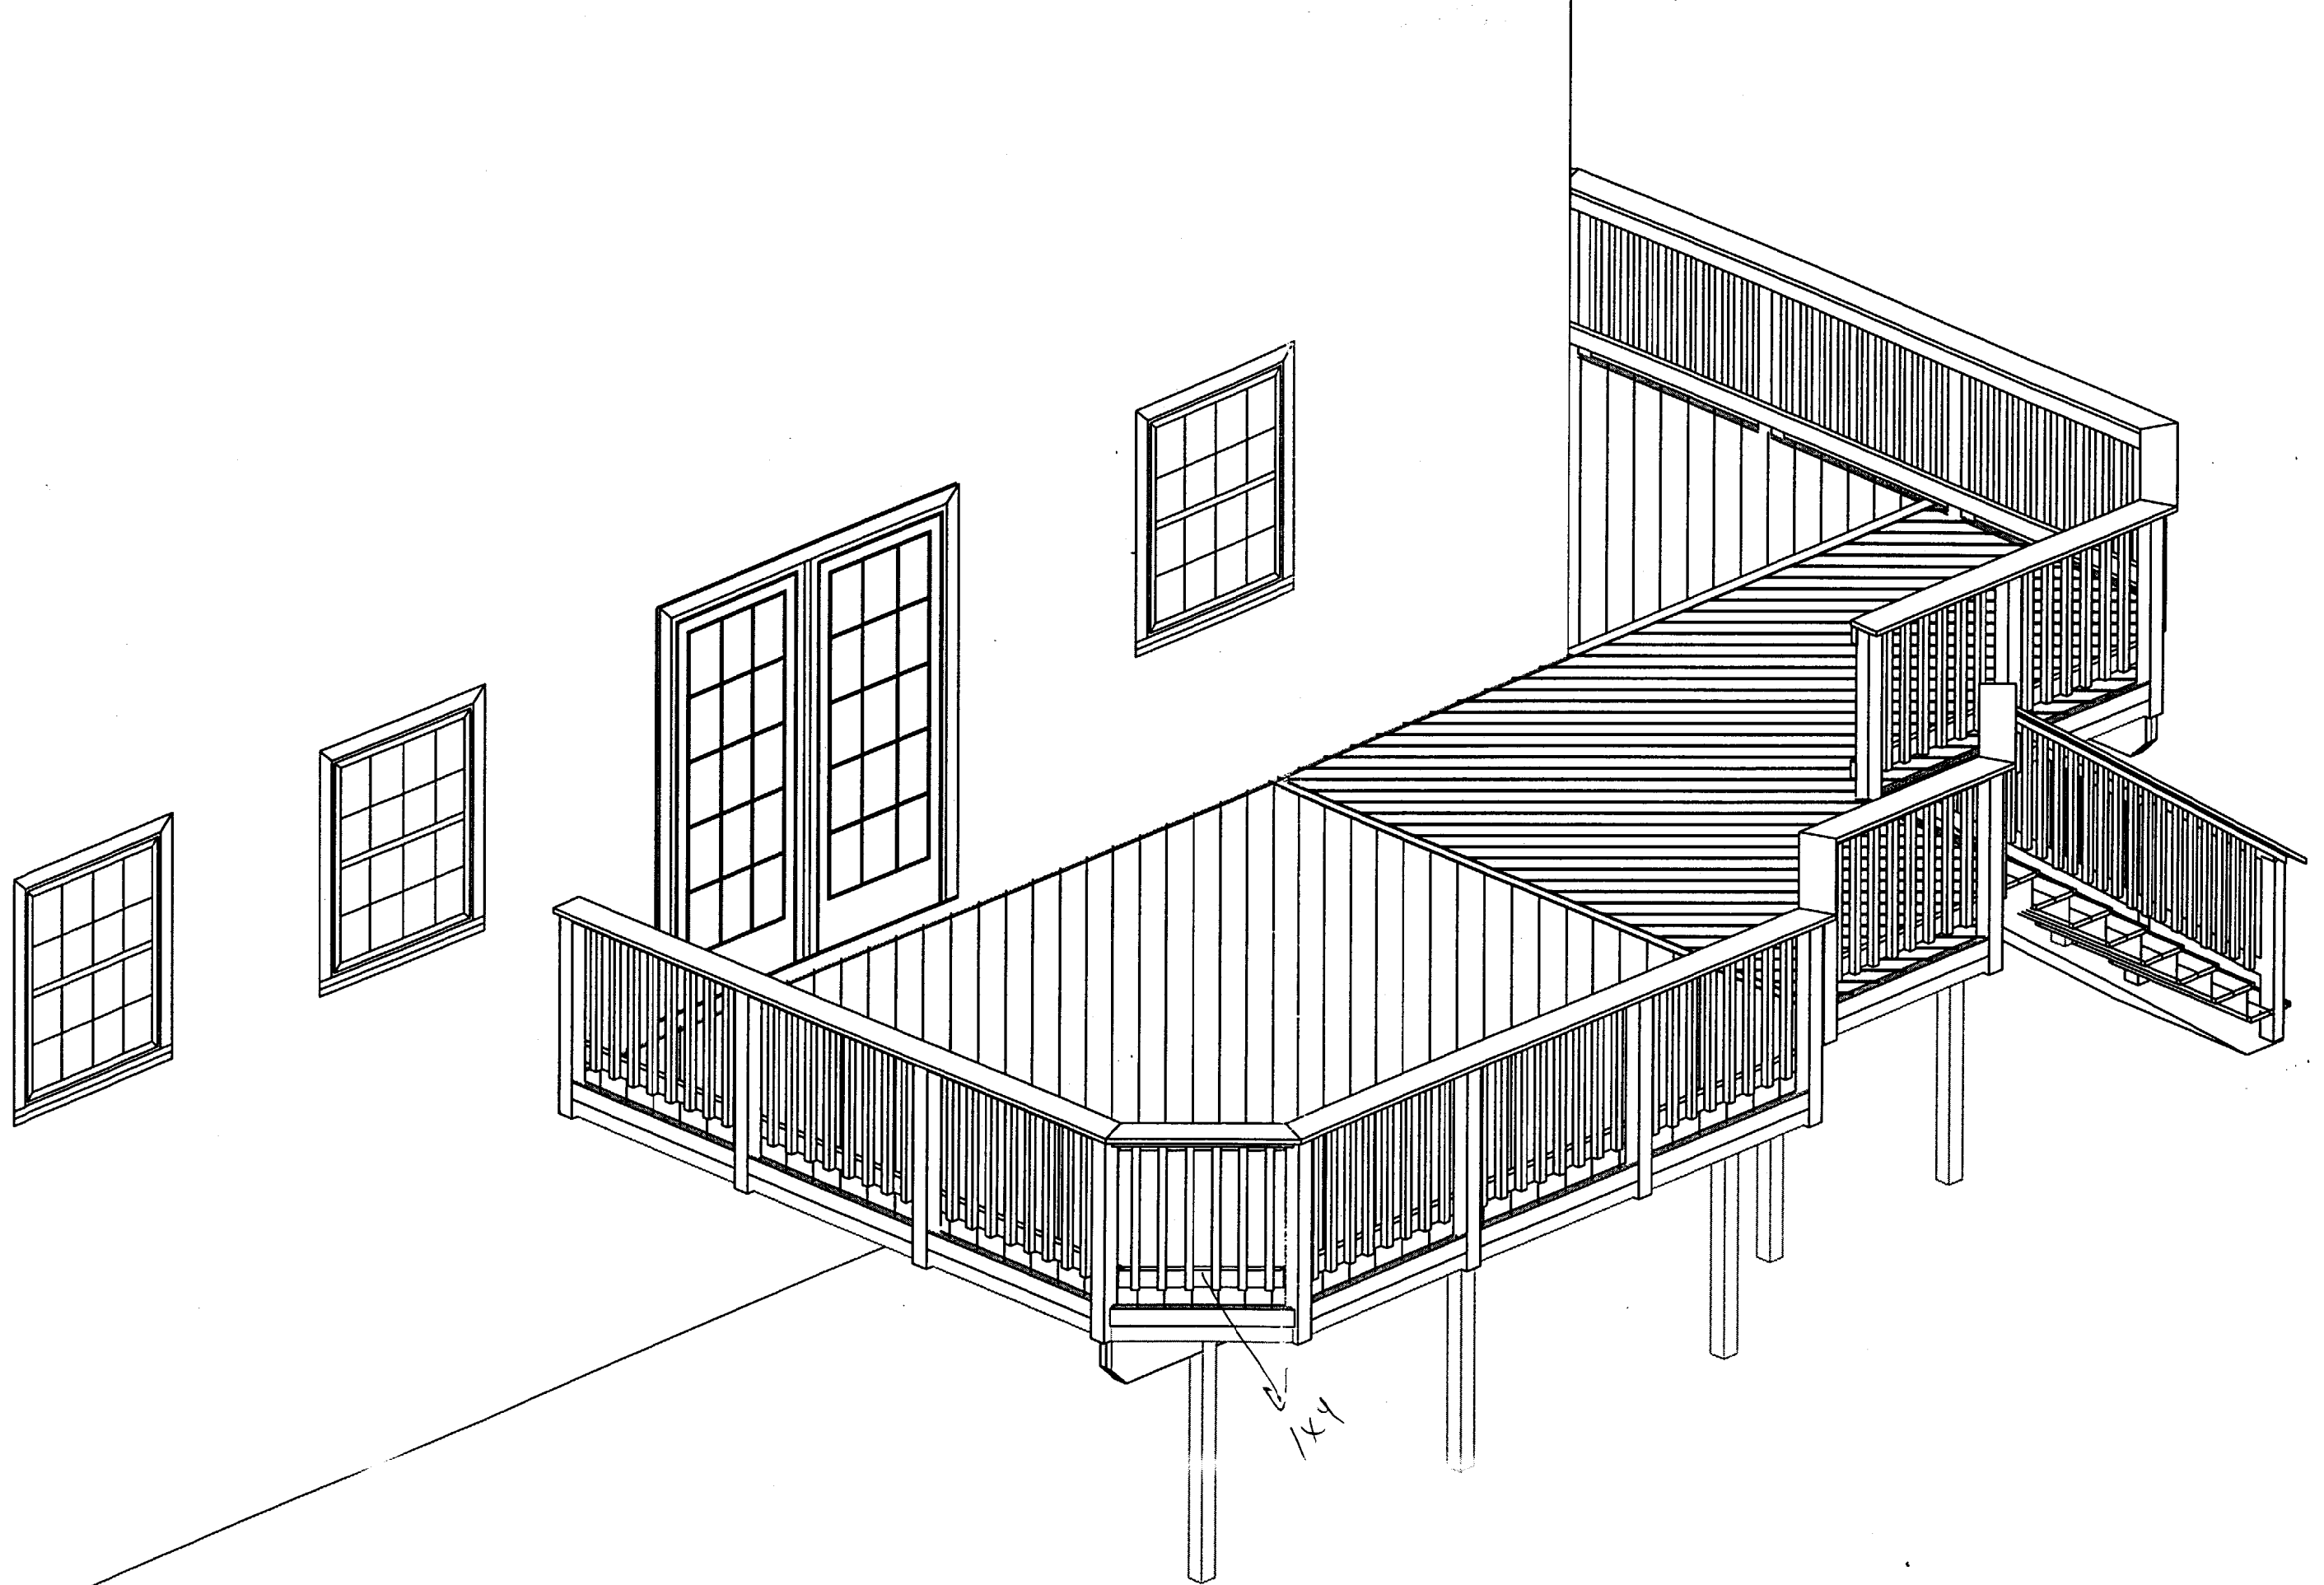


189

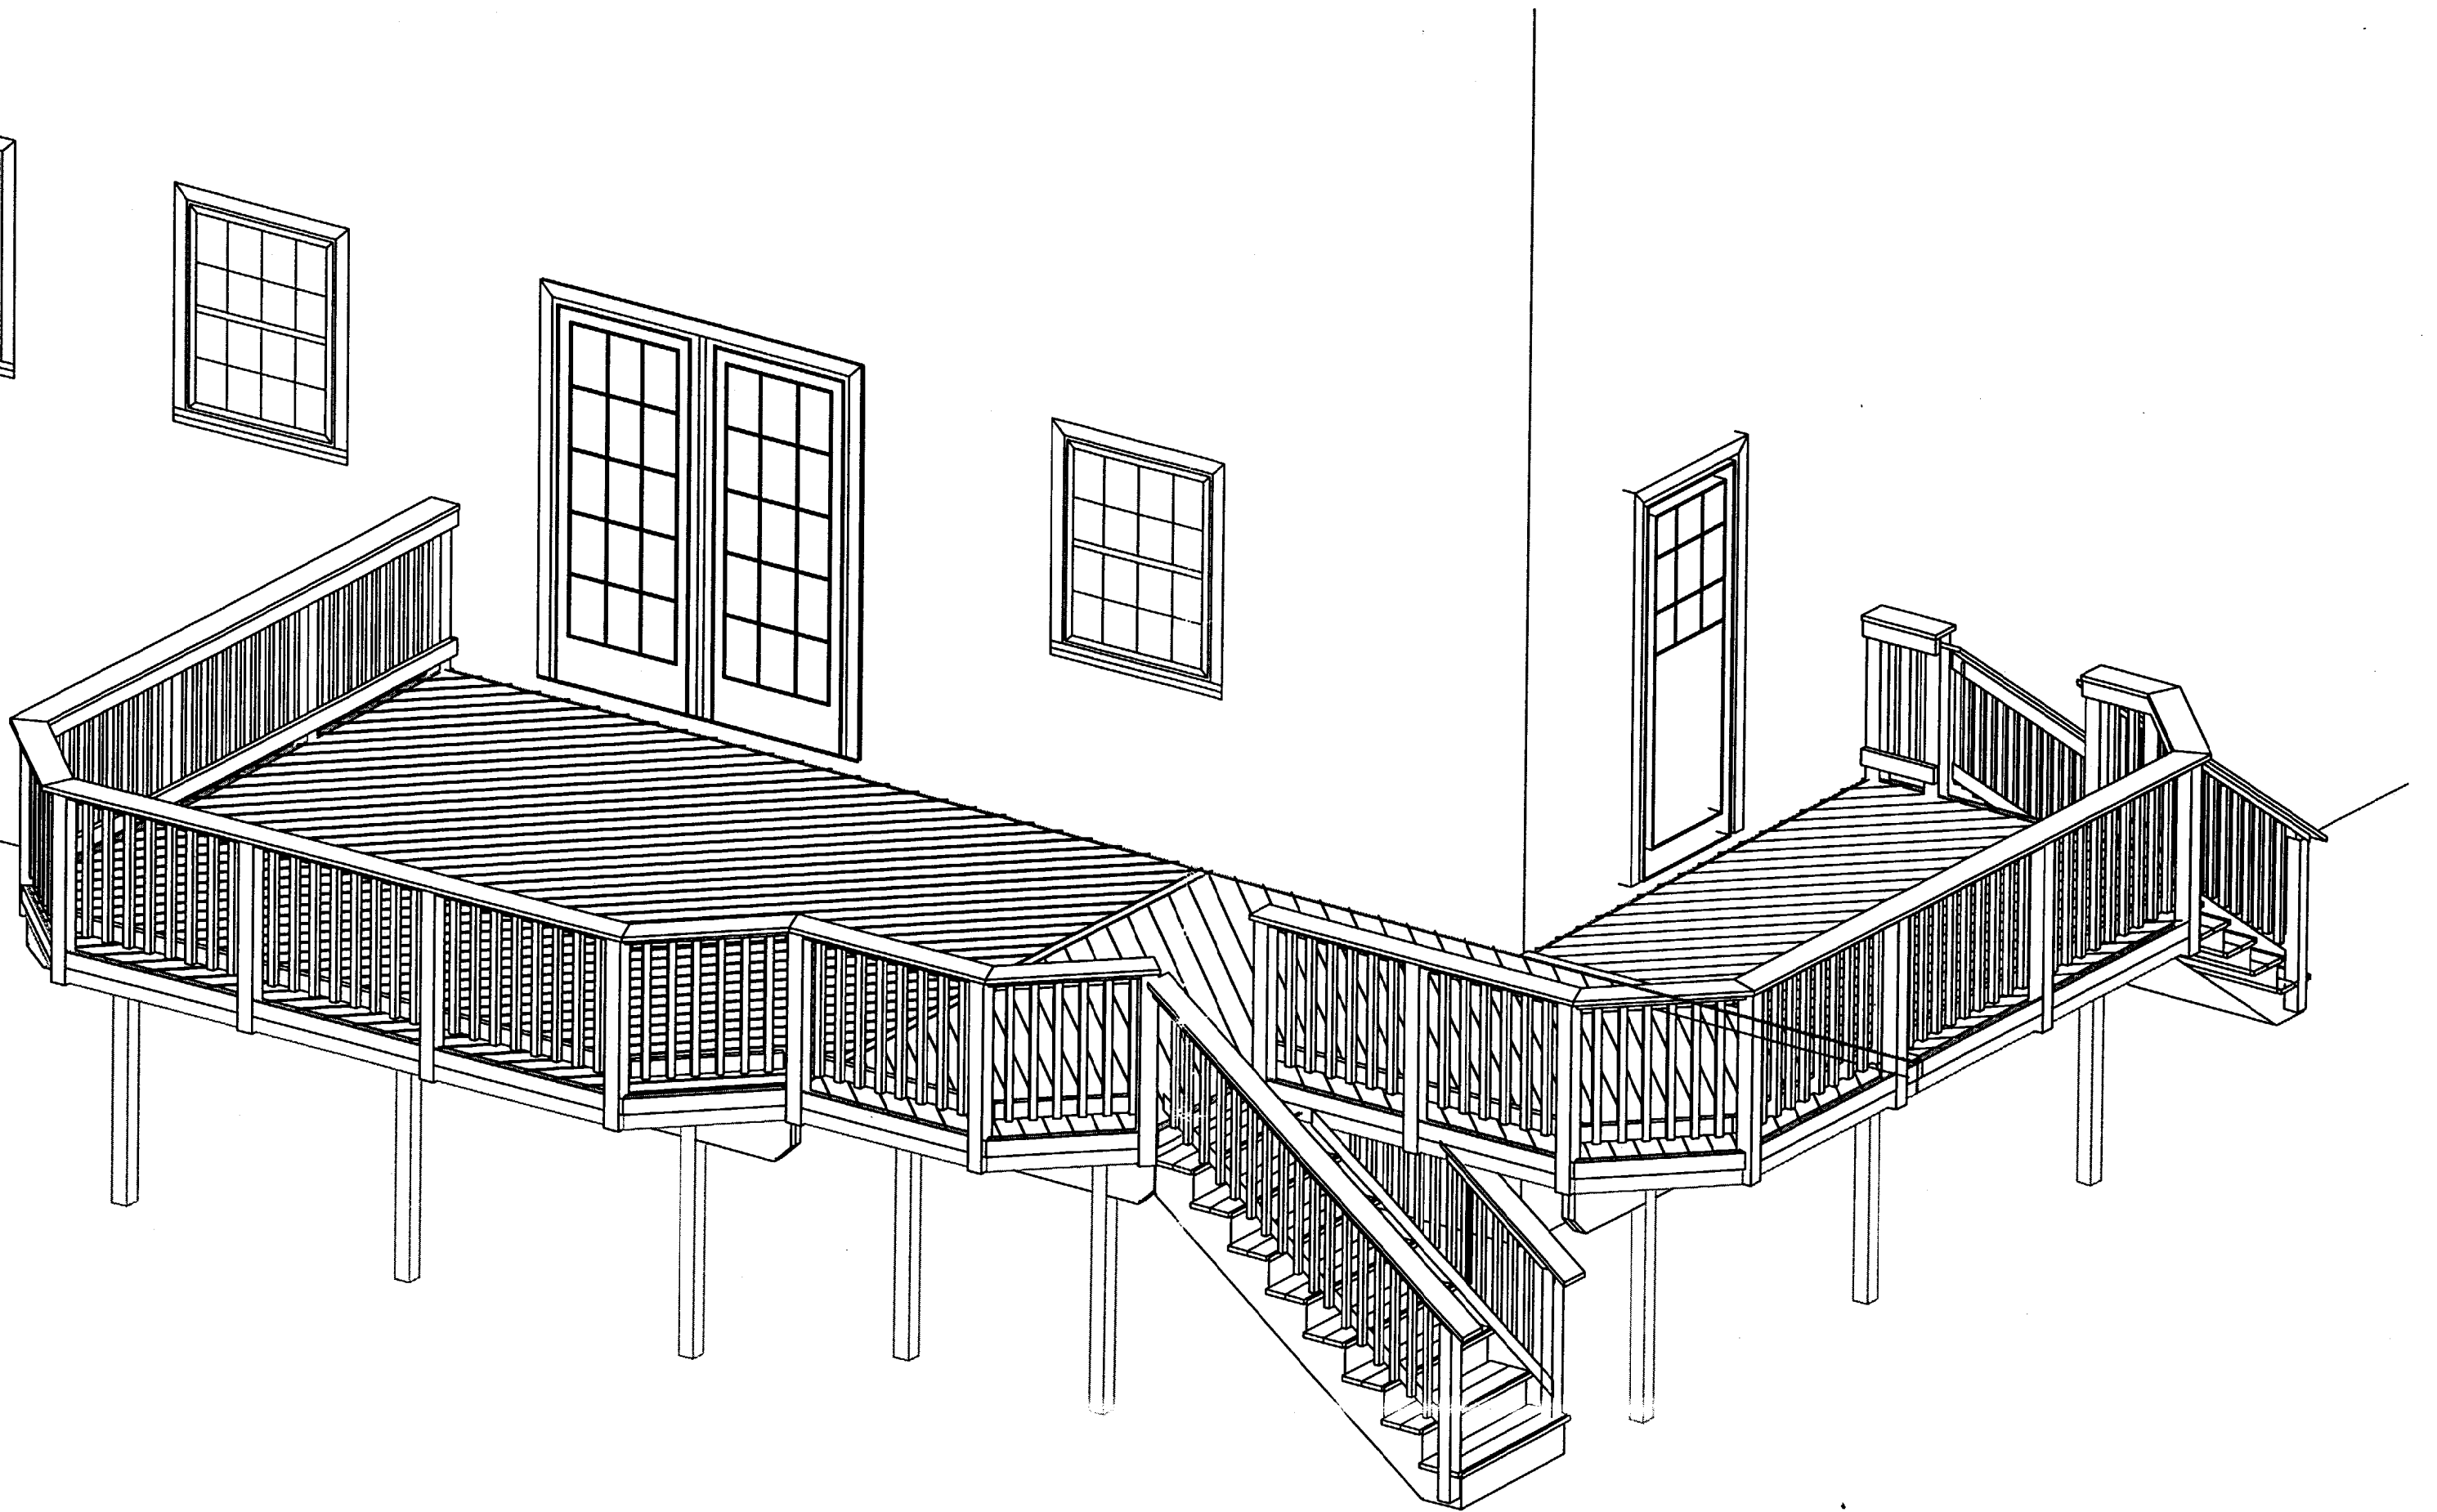

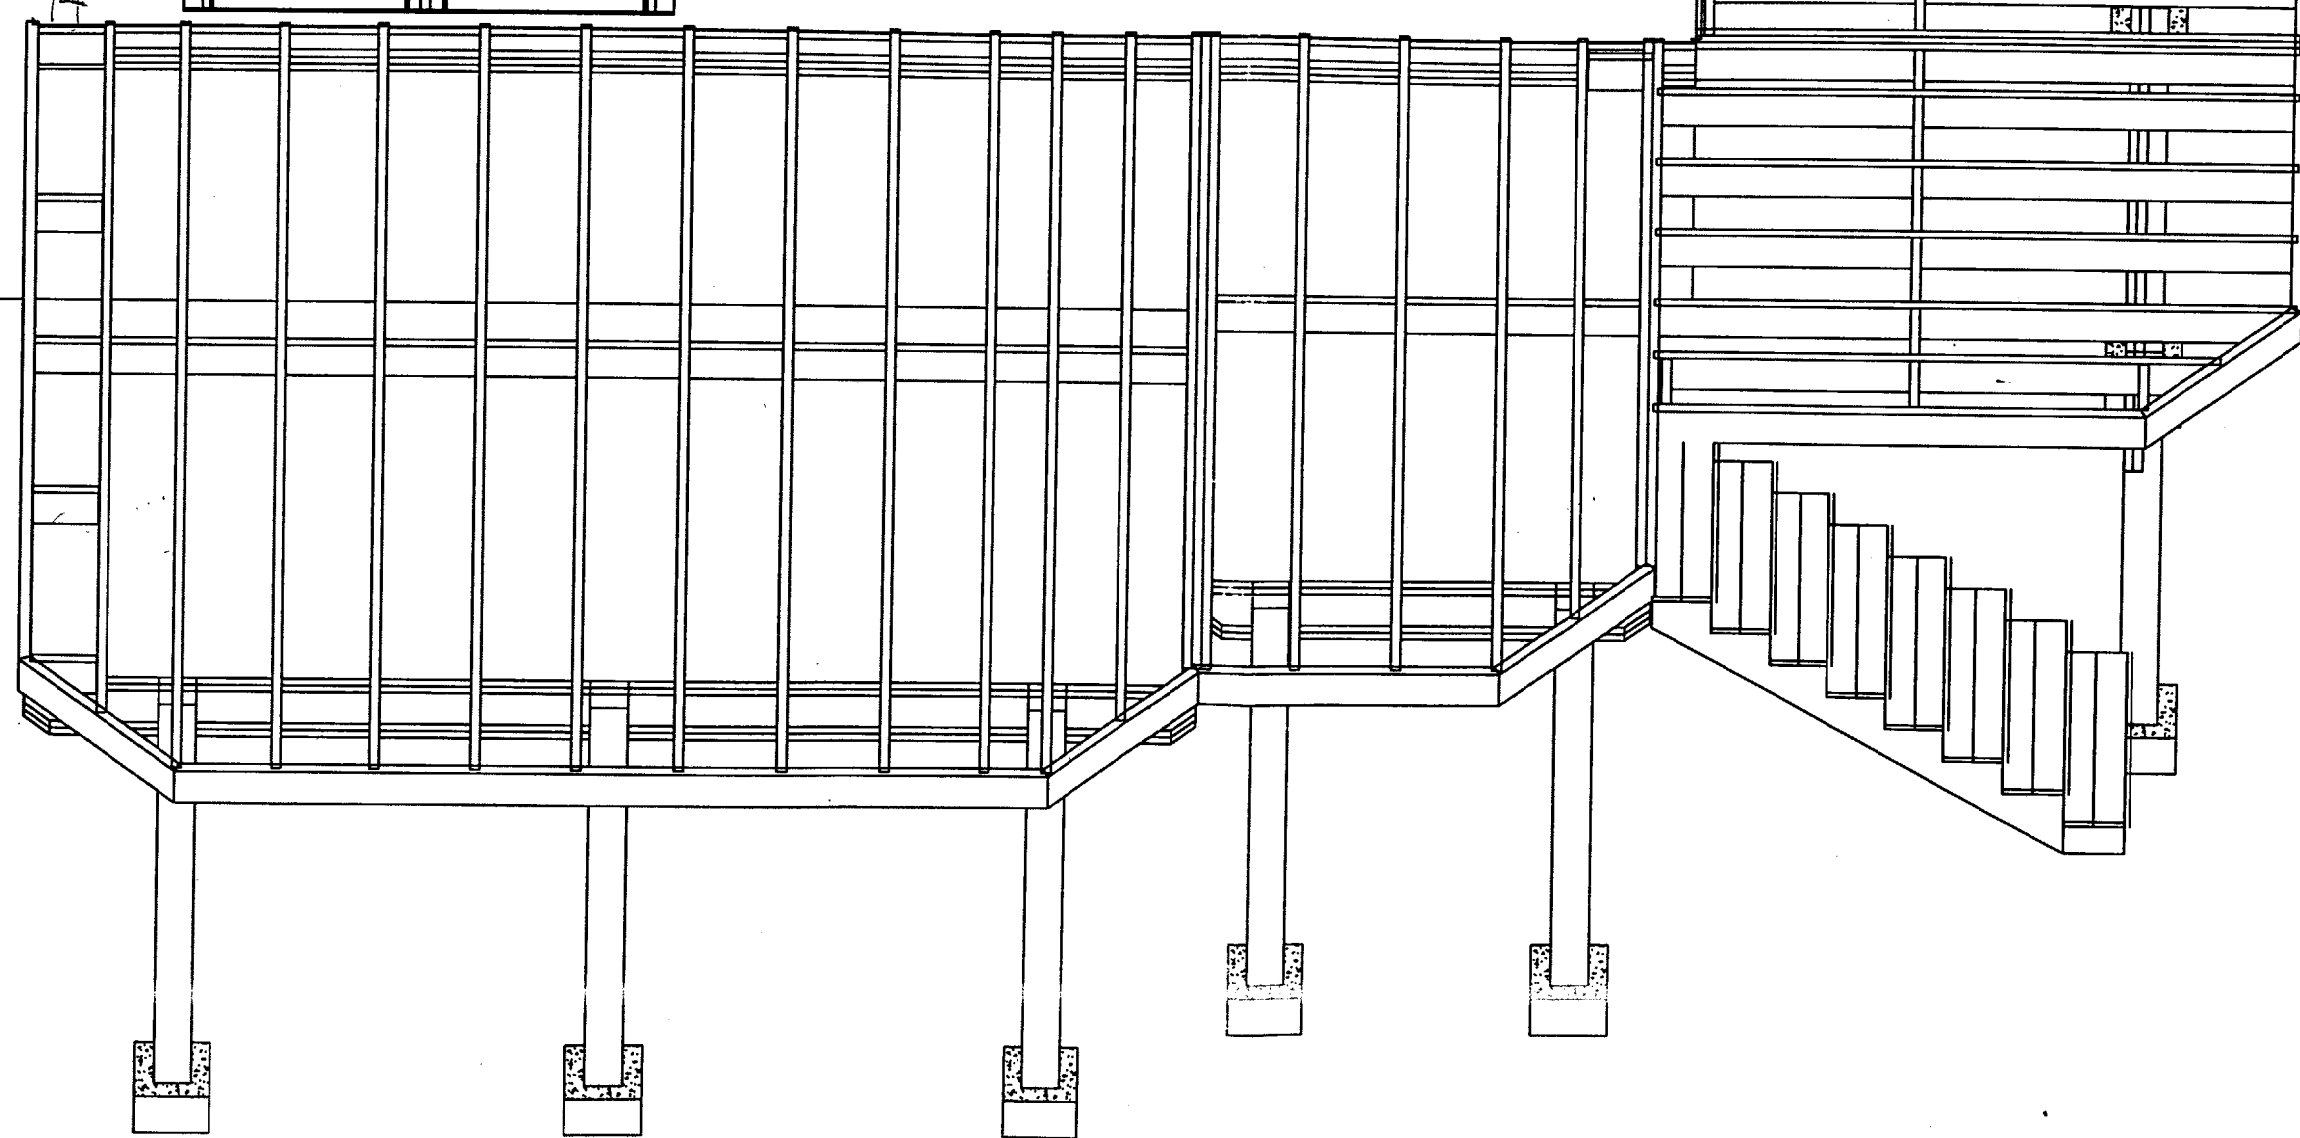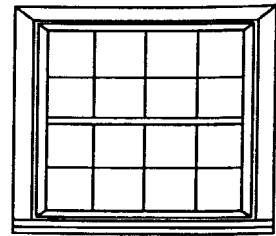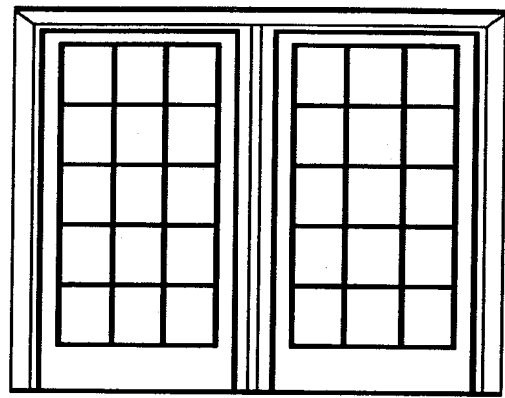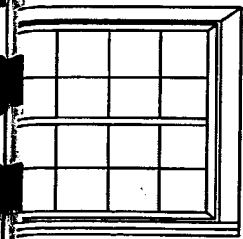

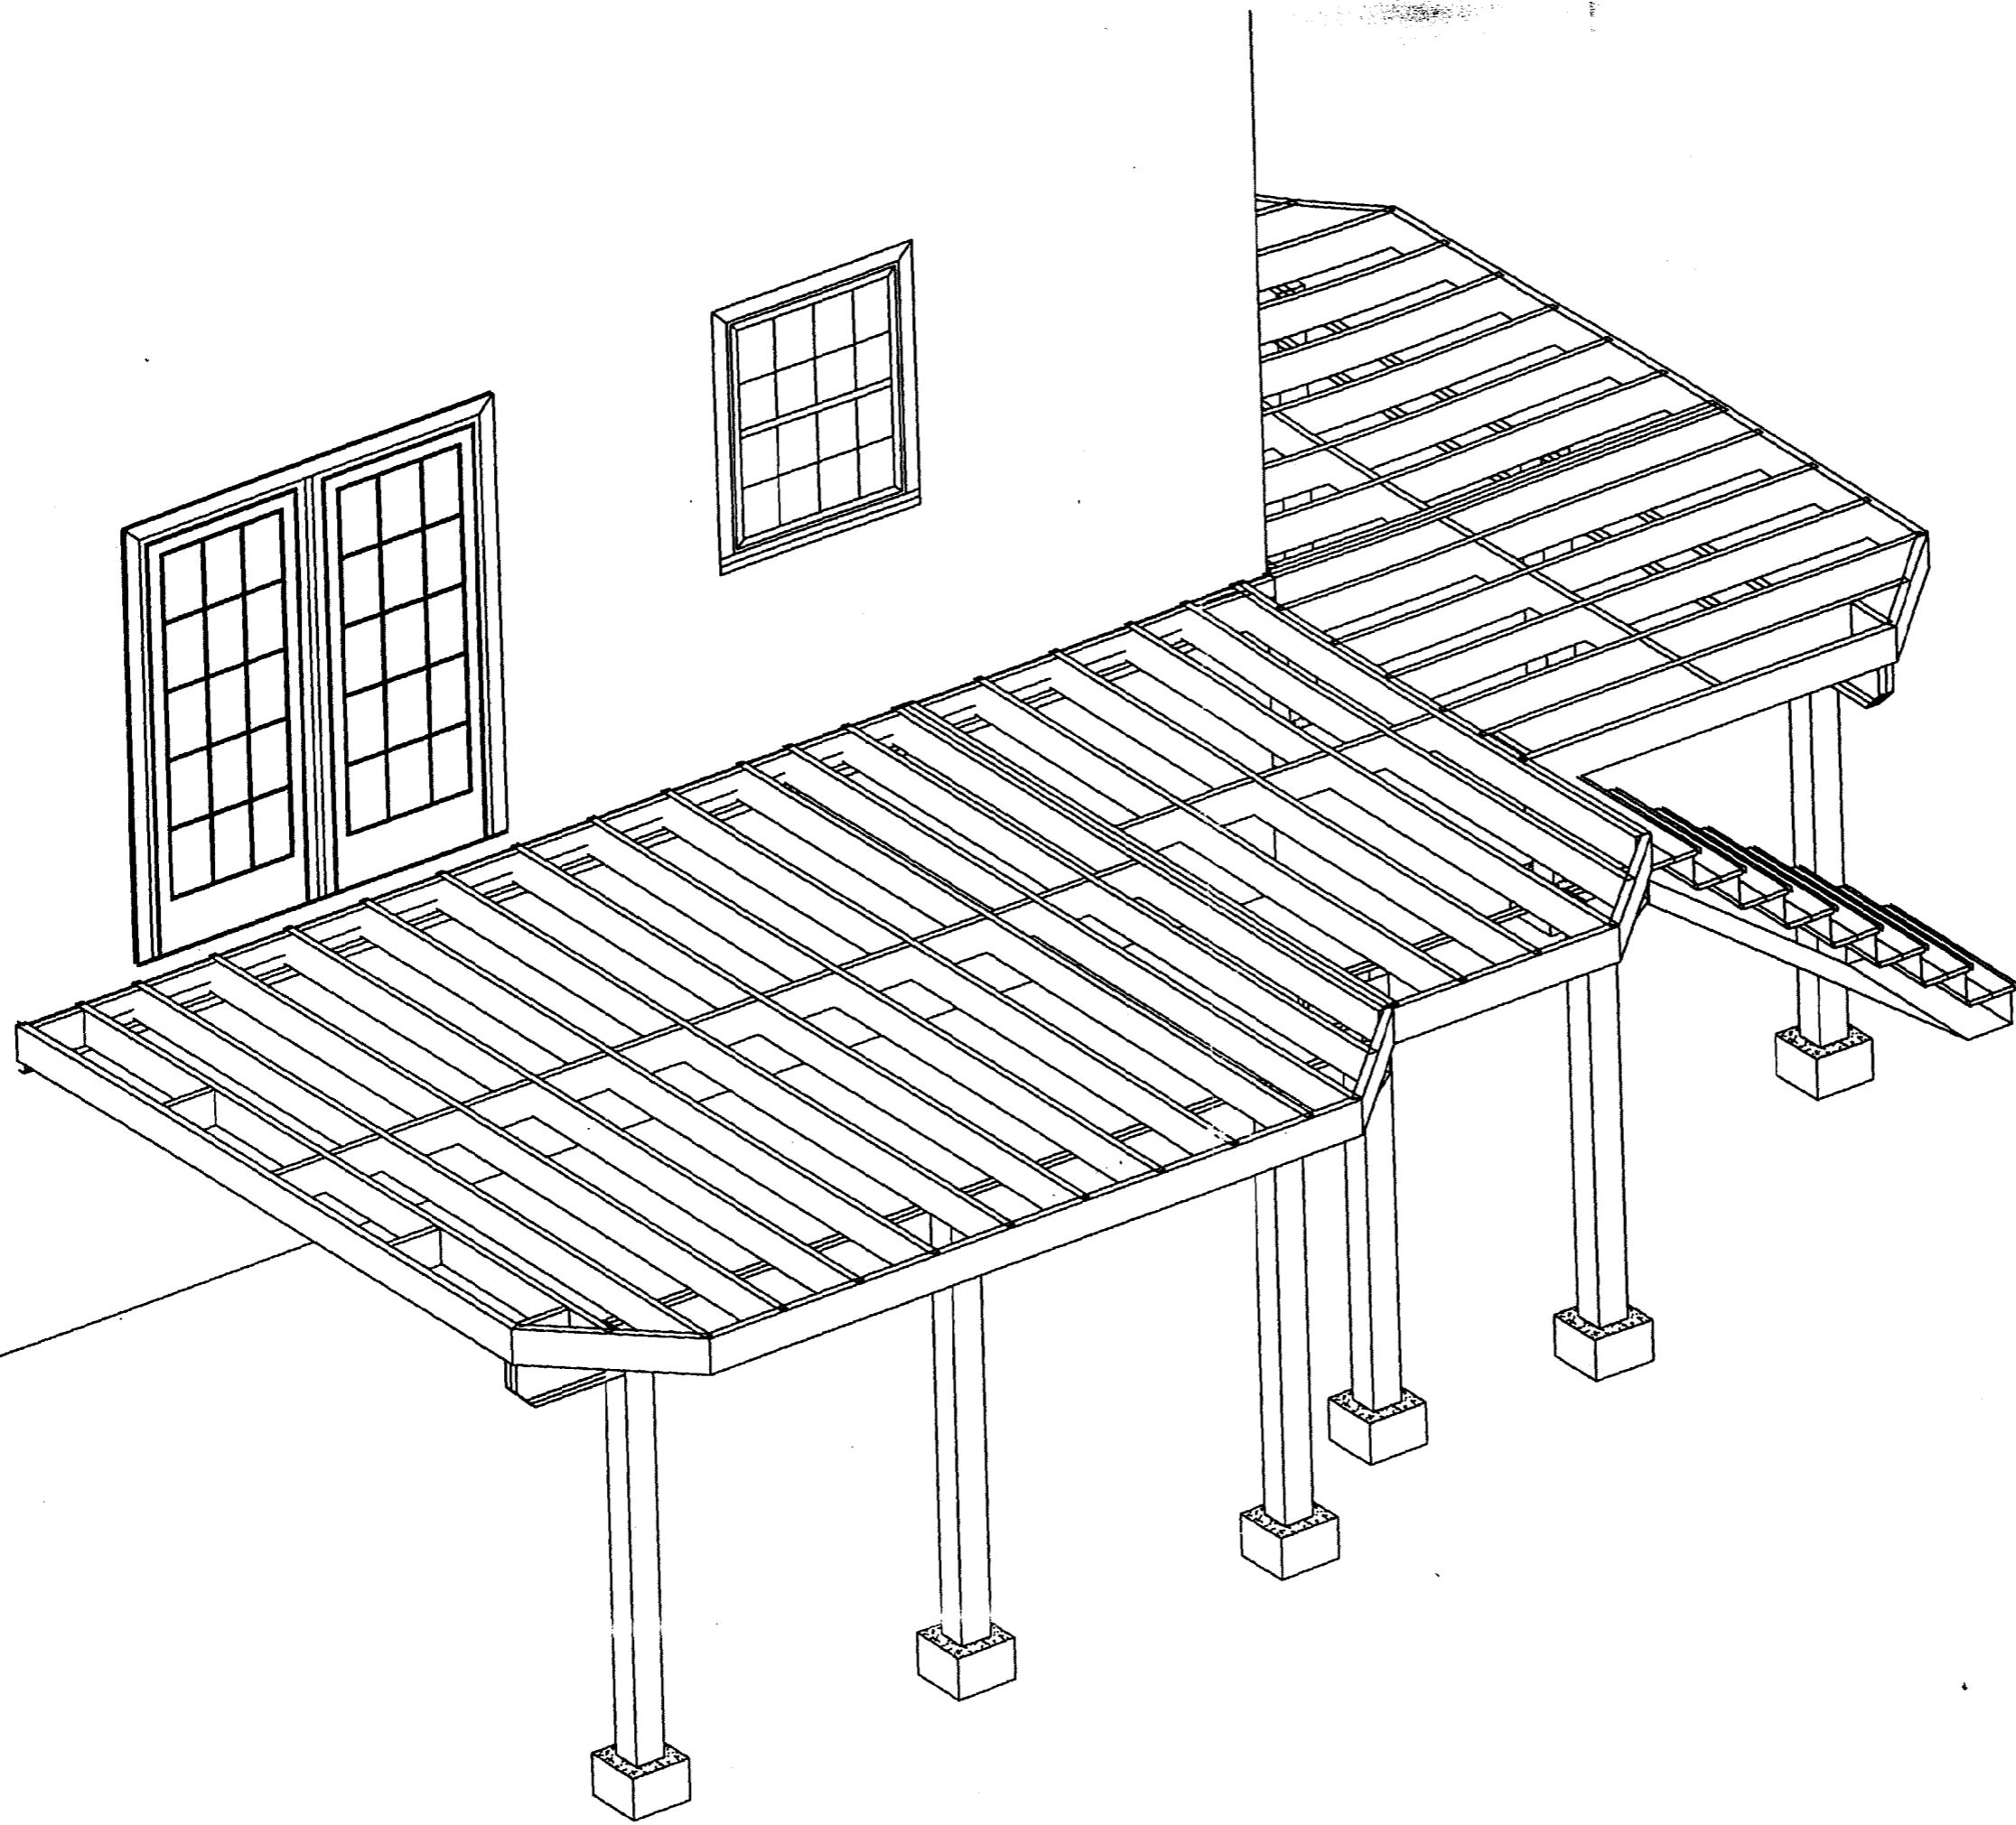

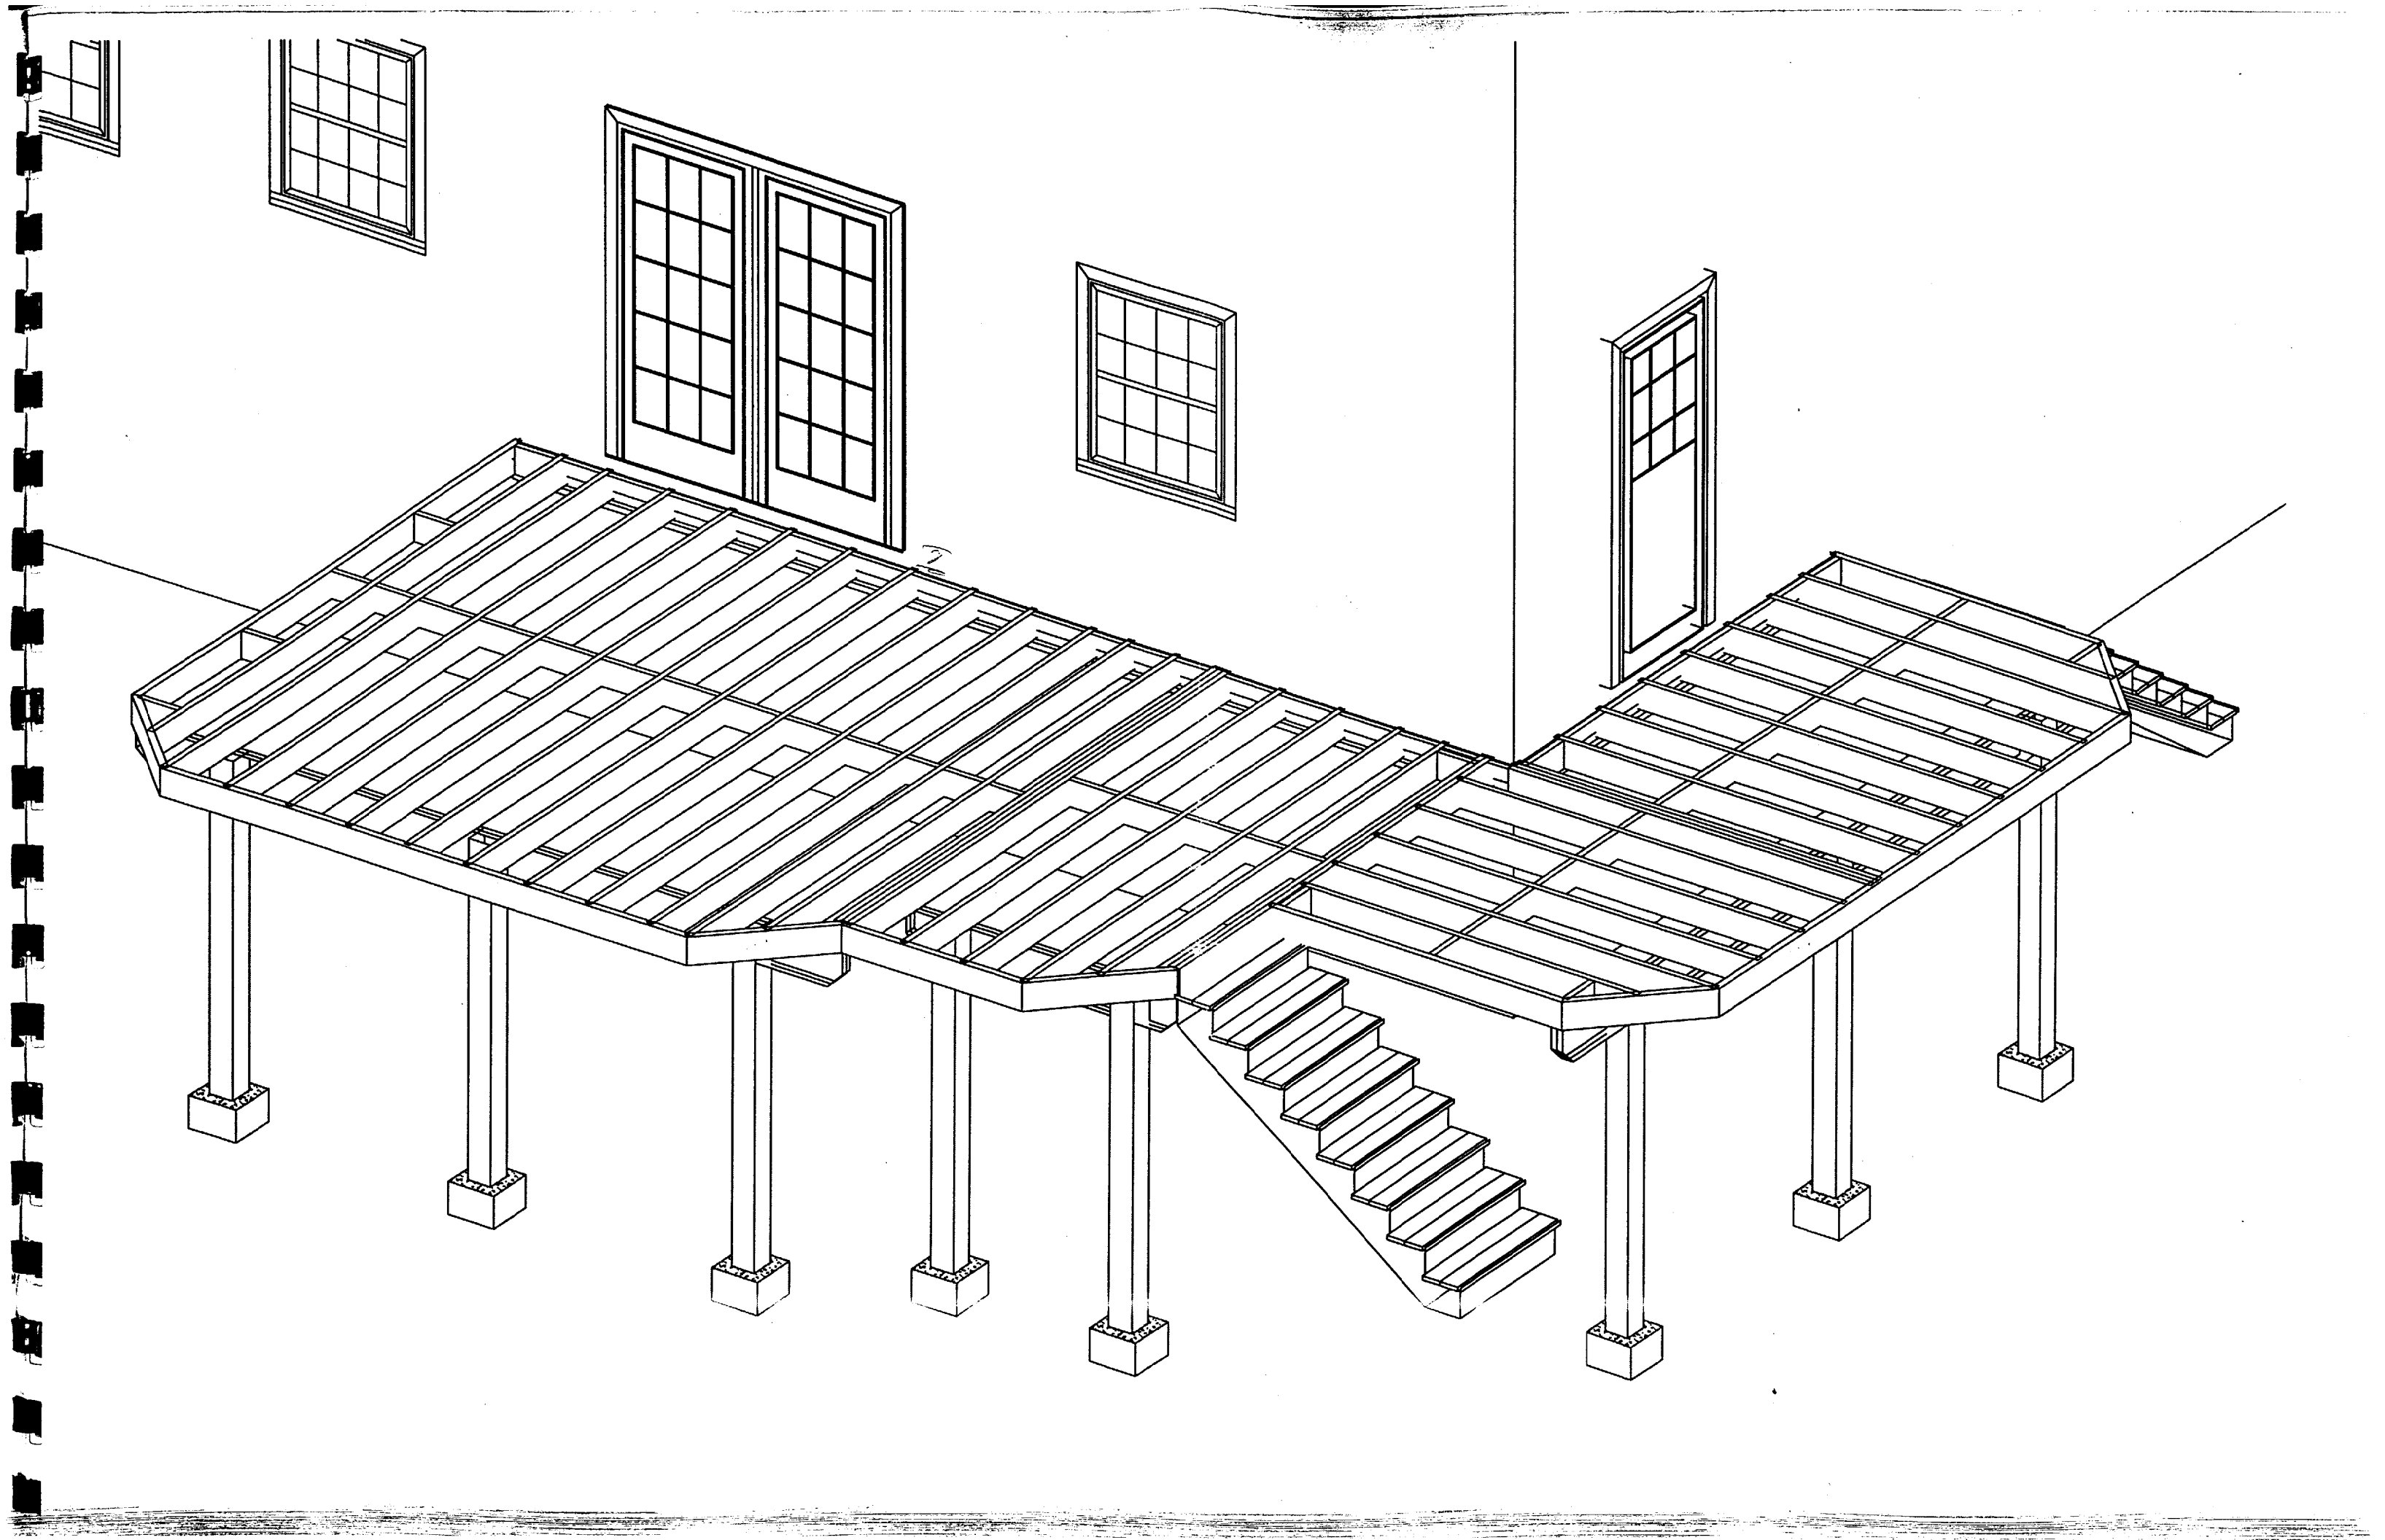


Stewart Project

419 SF

Decks USA
Custom Environments
226 E. Avondale Avenue
Youngstown, Ohio 44507
330-788-7882
330-788-7868 FAX
www.DecksUSA.com

SCALE: 1/4" = 1'-0"

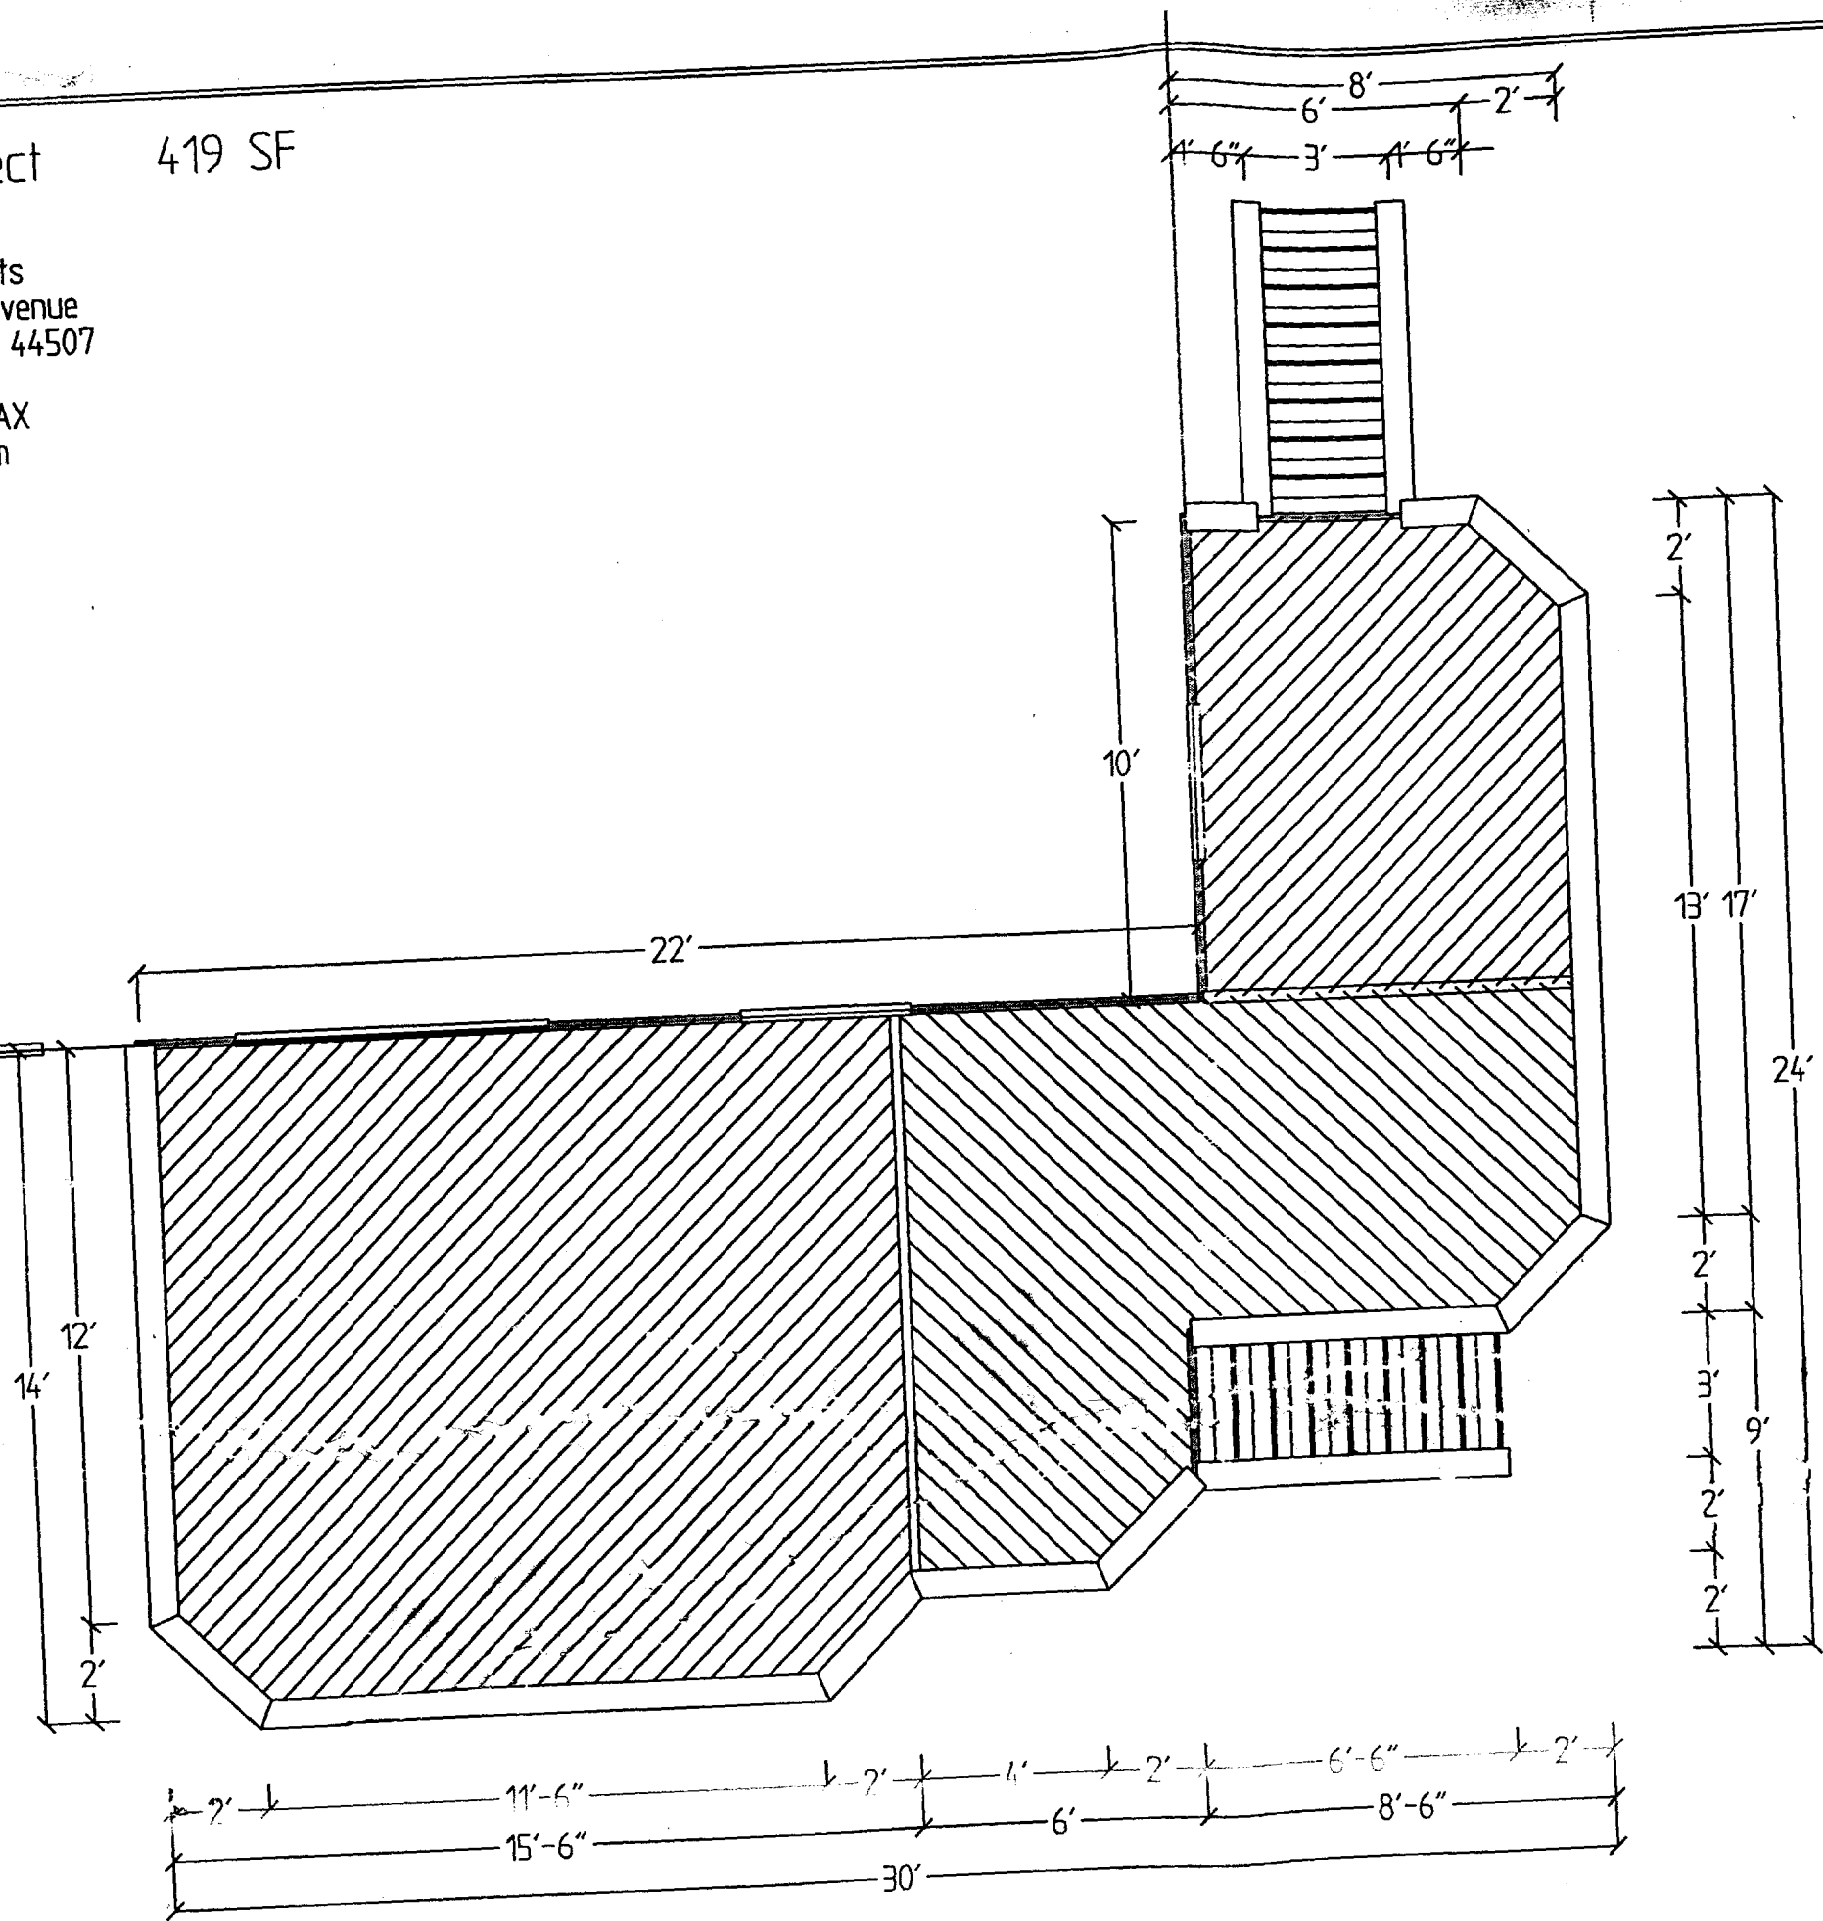

Design by CUSTOM ENVIRONMENTS
Copyright 2000, Custom Environments
All Rights Reserved
Unauthorized duplication
is a violation of all applicable laws.