



Level I – Minor Residential Development Review Application Portland, Maine

Planning and Urban Development Department
Planning Division

Portland's Planning and Urban Development Department coordinates the development review process for site plan, subdivision and other applications under the City's Land Use Code. Attached is the application form for a Level I: Minor Residential site plan and building permit.

Level I: Minor Residential development includes:

- Development of a single-family or a two-family building, excluding building additions, decks, or accessory structures, such development shall be deemed minor residential development for purposes of this article regardless of its size.
- The addition of any additional dwelling unit to a building initially reviewed as a two-family dwelling or multifamily structure, if the additional dwelling unit does not require subdivision review under Maine State Statutes and Portland's Subdivision Ordinance.

As of September 16, 2010 all new construction of one and two family homes are required to be sprinkled in compliance with NFPA 13D. This is required by City Code. (NFPA 101 2009 ed.)

The Maine Home Construction Contracts Act requires that any home construction or repair work for more than \$3000 in materials or labor must be based on a written contract unless the parties agree to exempt themselves. A sample contract is available on the City's website at www.portlandmaine.gov, or contact the Inspections Office to have one mailed to you.

The Land Use Code (including Article V), the Technical Manual, and the Design Manual are available on the City's web site at <http://www.portlandmaine.gov/planning/default.asp> or copies may be purchased at the Planning Division Office.

Inspection Division

Room 315, City Hall
389 Congress Street
(207) 874-8703

Office Hours

Monday, Tuesday, Wednesday and Friday
8:00 a.m. – 4:00 p.m.
Thursday
8:00 a.m. – 1:00 p.m.

Planning Division

Fourth Floor, City Hall
389 Congress Street
(207) 874-8721

Office Hours

Monday thru Friday
8:00 a.m. – 4:30 p.m.

Project Address: 31-33 HUMBOLDT ST. LOT # 7	
Total Square Footage of Proposed Structure/Area: 1,456	Area of lot (total sq. ft.): 6500 Garage: Yes ___ No <u>X</u> Attached ___ Detached ___ Sq. Ft.: _____
Number of Stories: <u>2</u> Number of Bathrooms: <u>1 1/2</u> Number of Bedrooms: <u>3</u>	
Tax Assessor's Chart, Block & Lot(s): Chart# Block # Lot # 410 D 23-24	
Current legal use: <u>VACANT</u> Number of Residential Units <u>0</u> If vacant, what was the previous use? <u>NONE</u> Is property part of a subdivision? <u>yes</u> If yes, please name <u>HUMBOLDT PROJECT</u> Project Description: <u>(Approved 3-lot Subdivision)</u> <u>Construction of a Single-Family House</u>	
APPLICANT - (must be owner, Lessee or Buyer) Name: <u>HIGGINS BUILDERS, INC</u> <small>BUSINESS NAME →</small> Business Name, if applicable: <u>(TIM HIGGINS)</u> Address: <u>83 BAY ST.</u> City/State: <u>PORTLAND</u> Zip Code: <u>04103</u>	Work # Home# Cell # <u>207-838-5870</u> e-mail:
OWNER INFORMATION - (if different from Applicant) Name: <u>SAME</u> Address: City/State: Zip Code:	Work # Home# Cell # e-mail:
CONTRACTOR INFORMATION: Name: <u>SAME</u> Address: City/State: Zip Code: Phone Number:	Contact when Building Permit is Ready: Name: <u>TIM HIGGINS</u> Phone Number: <u>207-838-5870</u>

T.H.

DEVELOPMENT REVIEW FEES:

Payment may be made in cash, credit card or check addressed to the City of Portland.

Level I Minor Residential Site Plan	Fees Paid:
1. Application Fee - \$300.00	\$ <u>300.00</u>
2. Inspection Fee - \$100.00 (for site plan inspection by the Planning Division)	\$ <u>100.00</u>
3. Certificate of Occupancy Fee - \$75.00	\$ <u>75.00</u>
4. Building Permit (Cost of Work)	\$ <u>1,220.00</u>
Total Due:	\$ <u>1,695.00</u>
Building Permit Fee - \$30 for the first \$1,000 construction cost - \$10 every additional \$1,000	
Performance Guarantee - Exempt except for those projects that complete construction in the winter and the site work is incomplete.	

Please submit all of the information outlined on the applicable Checklist, shown on Page 4 and 5 of this Application. In addition, a CD or PDF (e-mailed to buildinginspections@portlandmaine.gov) of the entire Application, including all plans, must be submitted with the Application. Failure to do so may result in the automatic denial of your permit.

Portland's development review process and requirements are outlined in the Land Use Code (Chapter 14), which includes the Subdivision Ordinance (Section 14-491) and the Site Plan Ordinance (Section 14-521). Portland's Land Use Code is on the City's web site: www.portlandmaine.gov Copies of the ordinances may be purchased through the Planning Division. All of the information on the checklist must be submitted for review. The applicant must check off the items contained in the application package to ensure the application is complete.


Property Taxes:

If you or the property owner owes real estate or personal property taxes or user charges on any property within the City, payment arrangements must be made before a permit of any kind is accepted.

Separate Permits:

Separate permits are required for internal and external plumbing, HVAC, and electrical installations.

I hereby certify that I am the Owner of record of the named property, or that the owner of record authorizes the proposed work and that I have been authorized by the owner to make this application as his/her authorized agent. I agree to conform to all applicable laws of this jurisdiction. In addition, if a permit for work described in this application is issued, I certify that the Planning Authority and Code Enforcement's authorized representative shall have the authority to enter all areas covered by this permit at any reasonable hour to enforce the provisions of the codes applicable to this permit.

Signature of Applicant: 	Date: 10-1-13
---	-------------------------

This is not the permit - you may not commence any work until the permit is issued.

Site Plan Standards for Review of Level I: Minor Residential

Level I: Minor Residential site plan applications are subject to the following site plan standards*, as contained in section 14-526 of Article V, Site Plan:

- 14-526 (a) **Transportation Standards:**
 - 2.a. Site Access and Circulation (i) and (ii);
 - 2.c. Sidewalks: *(if the site plan is a two- family or multi-family building only)*;
 - 4.a. Location and required number of vehicle parking spaces:(i) and (iv)

 - 14-526 (b) **Environmental Quality Standards:**
 - 1. Preservation of significant natural features.
 - 2.a. Landscaping and landscape preservation
 - 2.b. Site landscaping (iii)
 - 3.a. Water quality, stormwater management and erosion control: a., d., e., and f.

 - 14-526 (c) **Public Infrastructure and Community Safety Standards:**
 - 1. Consistency with Master Plan
 - 2. Public Safety and fire prevention
 - 3. Availability and adequate capacity of public utilities; a., c., d., and e.

 - 14-526 (d) **Site Design Standards:**
 - 5. Historic Resources
 - 9. Zoning related design standards
- *Except as provided in Article III of the City Code, or to conditions imposed under Section 14-526(e) only, or to those submission requirements set forth in section 14-527 as relate solely thereto.*



PORTLAND FIRE DEPARTMENT SITE REVIEW FIRE DEPARTMENT CHECKLIST



A separate drawing[s] shall be provided to the Portland Fire Department for all site plan reviews.

1. Name, address, telephone number of applicant.
2. Name address, telephone number of architect
3. Proposed uses of any structures [NFPA and IBC classification]
4. Square footage of all structures [total and per story]
5. Elevation of all structures
6. Proposed fire protection of all structures
 - **As of September 16, 2010 all new construction of one and two family homes are required to be sprinkled in compliance with NFPA 13D. This is required by City Code. (NFPA 101 2009 ed.)**
7. Hydrant locations

PORTLAND FIRE DEPARTMENT

SITE REVIEW

APPLICANT; HIGGINS BUILDERS, INC (TIM HIGGINS) 838-5870
83 BAY STREET
PORTLAND, MAINE 04103

ARCHITECT: PETER PALANZA 329-4175
5 ASHBOURNE COURT
SO. PORTLAND, MAINE


PROPOSED USE; SINGLE FAMILY HOME

SQUARE FOOTAGE; TOTAL = 1456 PER FLOOR: 728

ELEVATION OF STRUCTURE: *2 1/2 story Colonial*

PROPOSED FIRE PROTECTION: SPRINKLER SYSTEM AS REQUIRED

HYDRANT LOCATION: SEE ATTACHED MAP DEPICTING LOCATIONS

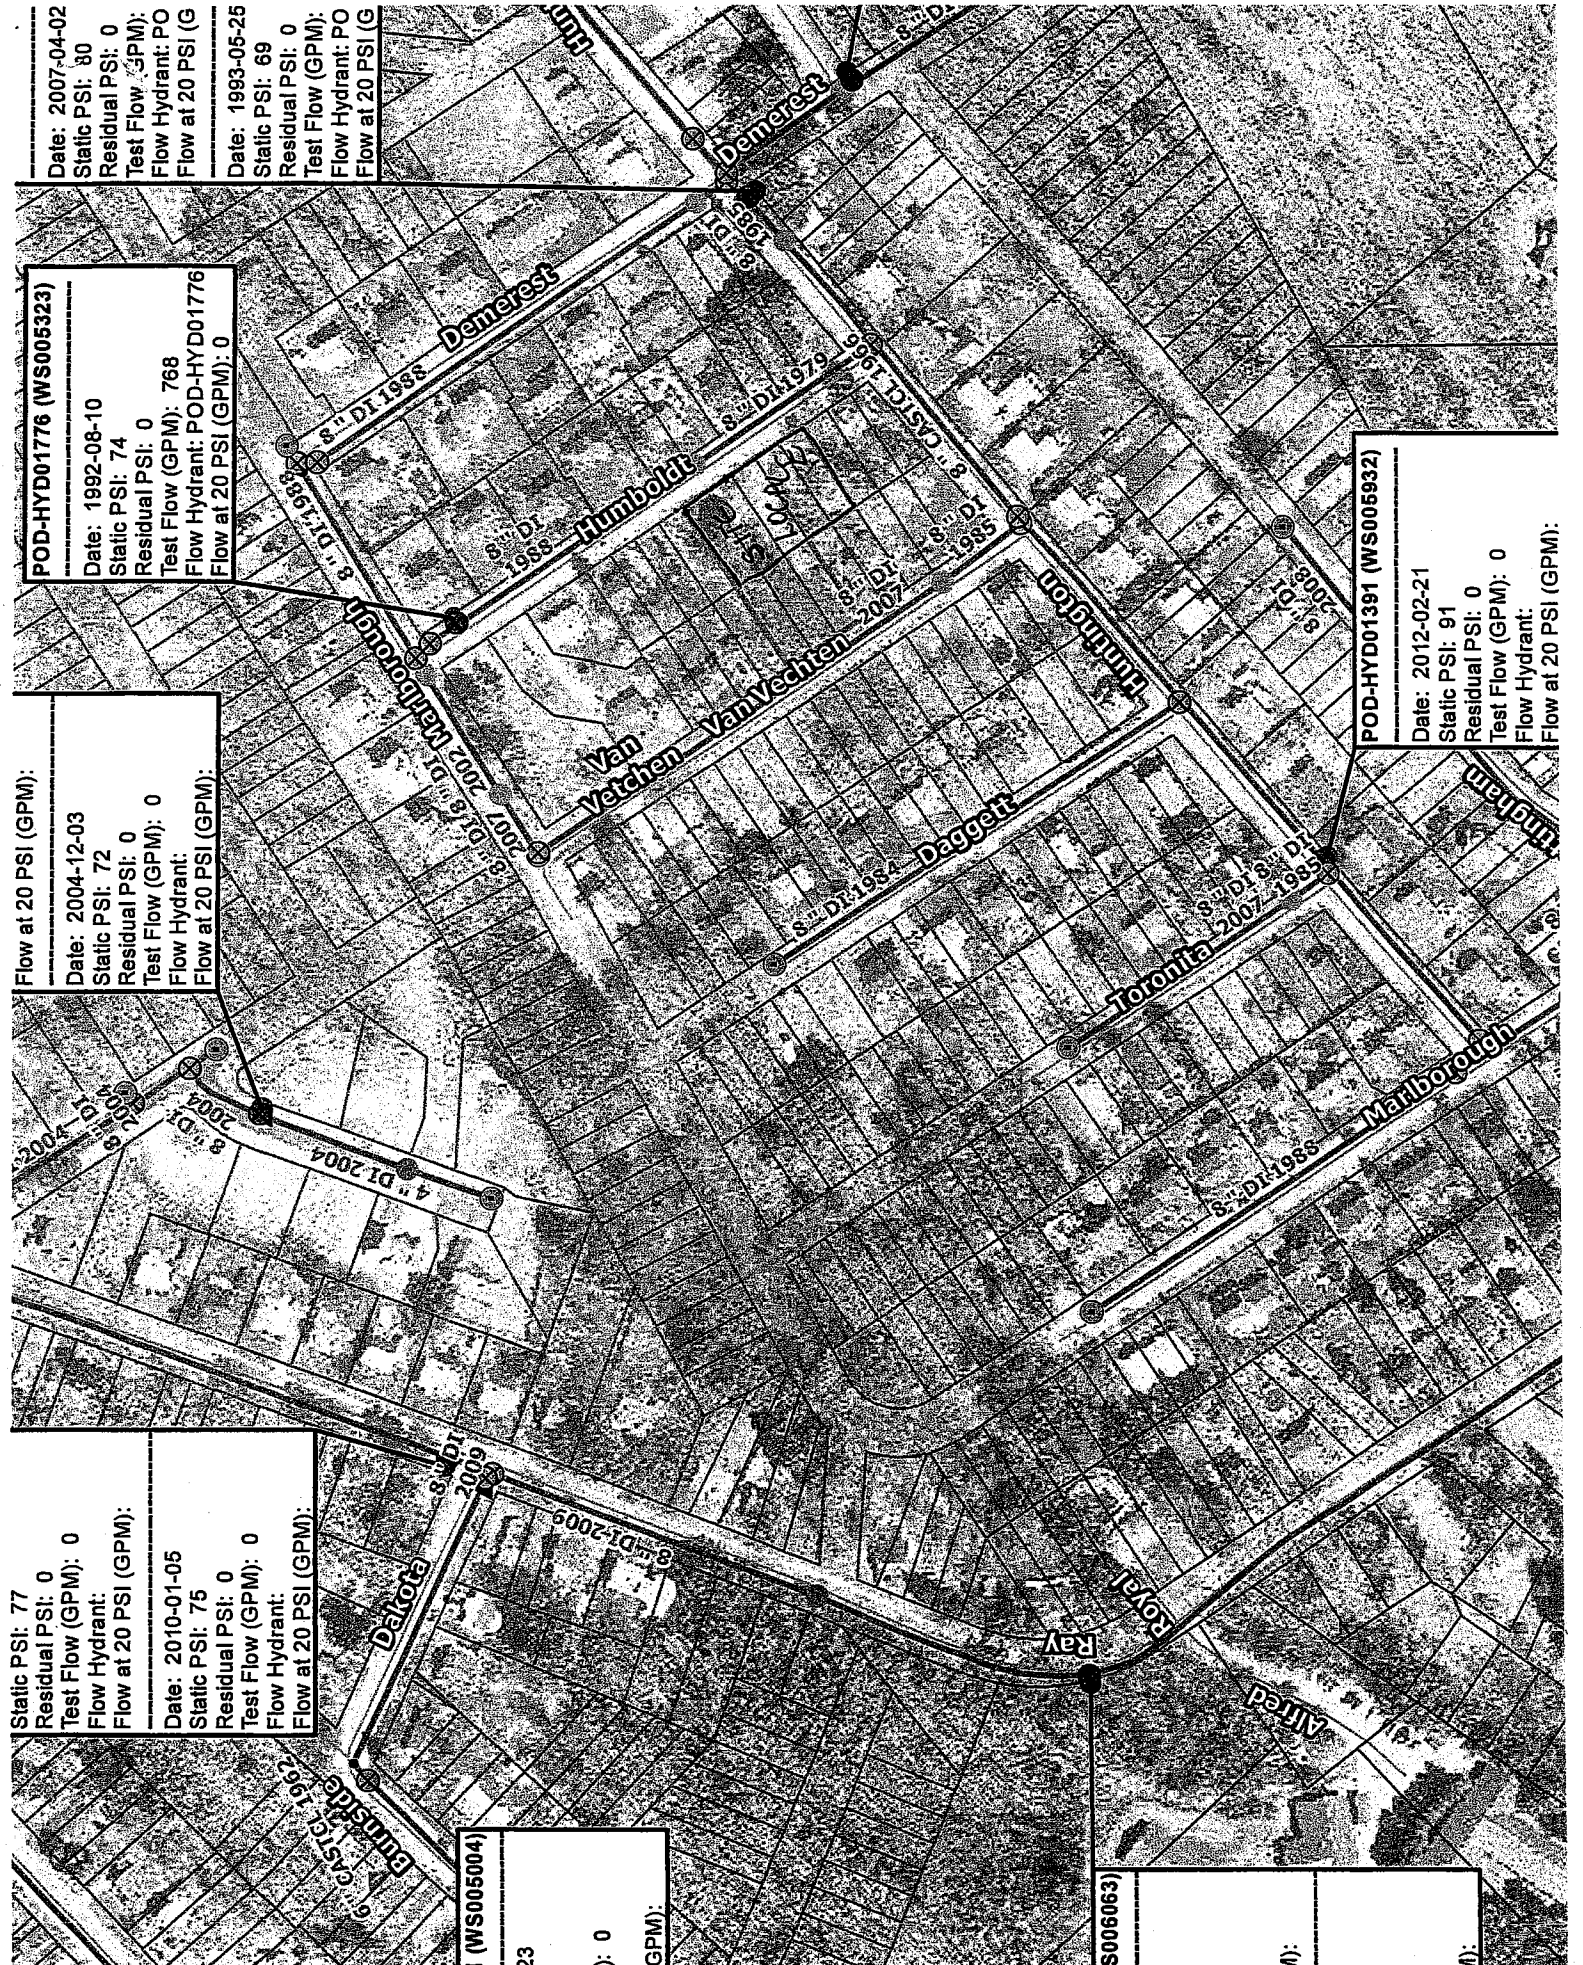

Flow at 20 PSI (GPM):
Date: 2004-12-03
Static PSI: 72
Residual PSI: 0
Test Flow (GPM): 0
Flow Hydrant:
Flow at 20 PSI (GPM):

POD-HYD01776 (WS005323)
Date: 1992-08-10
Static PSI: 74
Residual PSI: 0
Test Flow (GPM): 768
Flow Hydrant: POD-HYD01776
Flow at 20 PSI (GPM): 0

Date: 2007-04-02
Static PSI: 80
Residual PSI: 0
Test Flow (GPM):
Flow Hydrant: PO
Flow at 20 PSI (G

Date: 1993-05-25
Static PSI: 69
Residual PSI: 0
Test Flow (GPM):
Flow Hydrant: PO
Flow at 20 PSI (G

Static PSI: 77
Residual PSI: 0
Test Flow (GPM): 0
Flow Hydrant:
Flow at 20 PSI (GPM):

Date: 2010-01-05
Static PSI: 75
Residual PSI: 0
Test Flow (GPM): 0
Flow Hydrant:
Flow at 20 PSI (GPM):

(WS005004)
23
): 0
(GPM):

S006063
)
)

POD-HYD01391 (WS005932)
Date: 2012-02-21
Static PSI: 91
Residual PSI: 0
Test Flow (GPM): 0
Flow Hydrant:
Flow at 20 PSI (GPM):

A CD or PDF of the entire application, including all plans, must be submitted with the application. (e-mail to buildinginspections@portlandmaine.gov)

General Submittal Requirements – Level I Minor Residential

Applicant Checklist	Planner Checklist (internal)	Number of Copies	Submittal Requirement
✓		2	Completed application form and check list.
✓		1	Application fees.
✓		2	Evidence of right, title and interest.
✓		2	Copies of required state and/or federal permits. (DEP TIER 1 PERMIT)
✓		2	Written Description of existing and proposed easements or other burdens.
✓		2	Written requests for waivers from individual site plan and/or technical standards. (SIDEWALK WAIVER)
✓		2	Written summary of fire safety (referencing NFPA fire code and Section 3 of the City of Portland Technical Manual). Refer to Fire Department Checklist on page 6 of this application.

Site Plans and Boundary Survey Requirements – Level I Minor Residential

Applicant Checklist	Planner Checklist (internal)	Number of Copies	Submittal Requirement
✓		3	Boundary survey meeting the requirements of section 13 of the City of Portland Technical Manual with the site plan information listed below shown on the plan, including a north arrow and a scale greater than or equal to 1"=20'. (Photocopies of the plat or hand drawn building footprints will not be accepted.)
✓			<ul style="list-style-type: none"> Zoning district, setbacks and dimensional requirements. Show zone lines and overlay zones that apply to the property, including Shoreland Zone &/or Stream Protection Zone.
✓			<ul style="list-style-type: none"> Existing and proposed structures (including location of proposed piers, docks or wharves if in Shoreland Zone).
✓			<ul style="list-style-type: none"> Location and dimension of existing and proposed paved areas.
✓			<ul style="list-style-type: none"> Proposed ground floor area of building.
✓			<ul style="list-style-type: none"> Finish floor elevation (FEE) or sill elevation.
✓			<ul style="list-style-type: none"> Exterior building elevations (show all 4 sides).
✓			<ul style="list-style-type: none"> Existing and proposed utilities (or septic system, where applicable)
✓			<ul style="list-style-type: none"> Existing and proposed grading and contours.
✓			<ul style="list-style-type: none"> Proposed stormwater management and erosion controls.
✓			<ul style="list-style-type: none"> Total area and limits of proposed land disturbance.
✓			<ul style="list-style-type: none"> Proposed protections to or alterations of watercourses.
✓			<ul style="list-style-type: none"> Proposed wetland protections or impacts.
✓			<ul style="list-style-type: none"> Existing vegetation to be preserved and proposed site landscaping and street trees (2 trees per unit for a single or two-family house).

✓		▪ Existing and proposed curb and sidewalk, except for a single family home.
✓		▪ Existing and proposed easements or public or private rights of way.
✓		▪ Show foundation/perimeter drain and outlet.
N/A		▪ Additional requirements may apply for lots on unimproved streets.

Building Permit Submittal Requirements –Level I: Minor Residential Development

Applicant Checklist	Planner Checklist (internal)	Number of Copies	Submittal Requirement
✓		1	One (1) complete set of construction drawings must include:
✓			▪ Cross section with framing details
✓			▪ Floor plans and elevations to scale
✓			▪ Stair details including dimensions of : rise/run, head room, guards/handrails, baluster space
✓			▪ Window and door schedules
✓			▪ Foundation plans w/required drainage and damp proofing , if applicable
			▪ Detail egress requirements and fire separation, if applicable
✓			▪ Insulation R-factors of walls, ceilings & floors & U-factors of windows per the IEEC 2003
✓			▪ Deck construction including: pier layout, framing, fastenings, guards, stair dimensions
✓			▪ As of September 16, 2010 all new construction of one and two family homes are required to be sprinkled in compliance with NFPA 13D. This is required by City Code. (NFPA 101 2009 ed.)
✓			▪ Reduced plans or electronic files in pdf format are also required if original plans are larger than 11X17"

**** Reminder: ****

1. A CD or PDF of the entire application, including all plans, must be submitted with the application.
2. Separate permits are required for internal and external plumbing, HVAC, and electrical installations.
3. Please submit all of the information outlined in this application checklist.
4. If the application is incomplete, the application may be refused.
5. The Planning and Urban Development Department may request additional information prior to the issuance of a permit.