




Proposed 14x14 addition at #25 Demarest St.

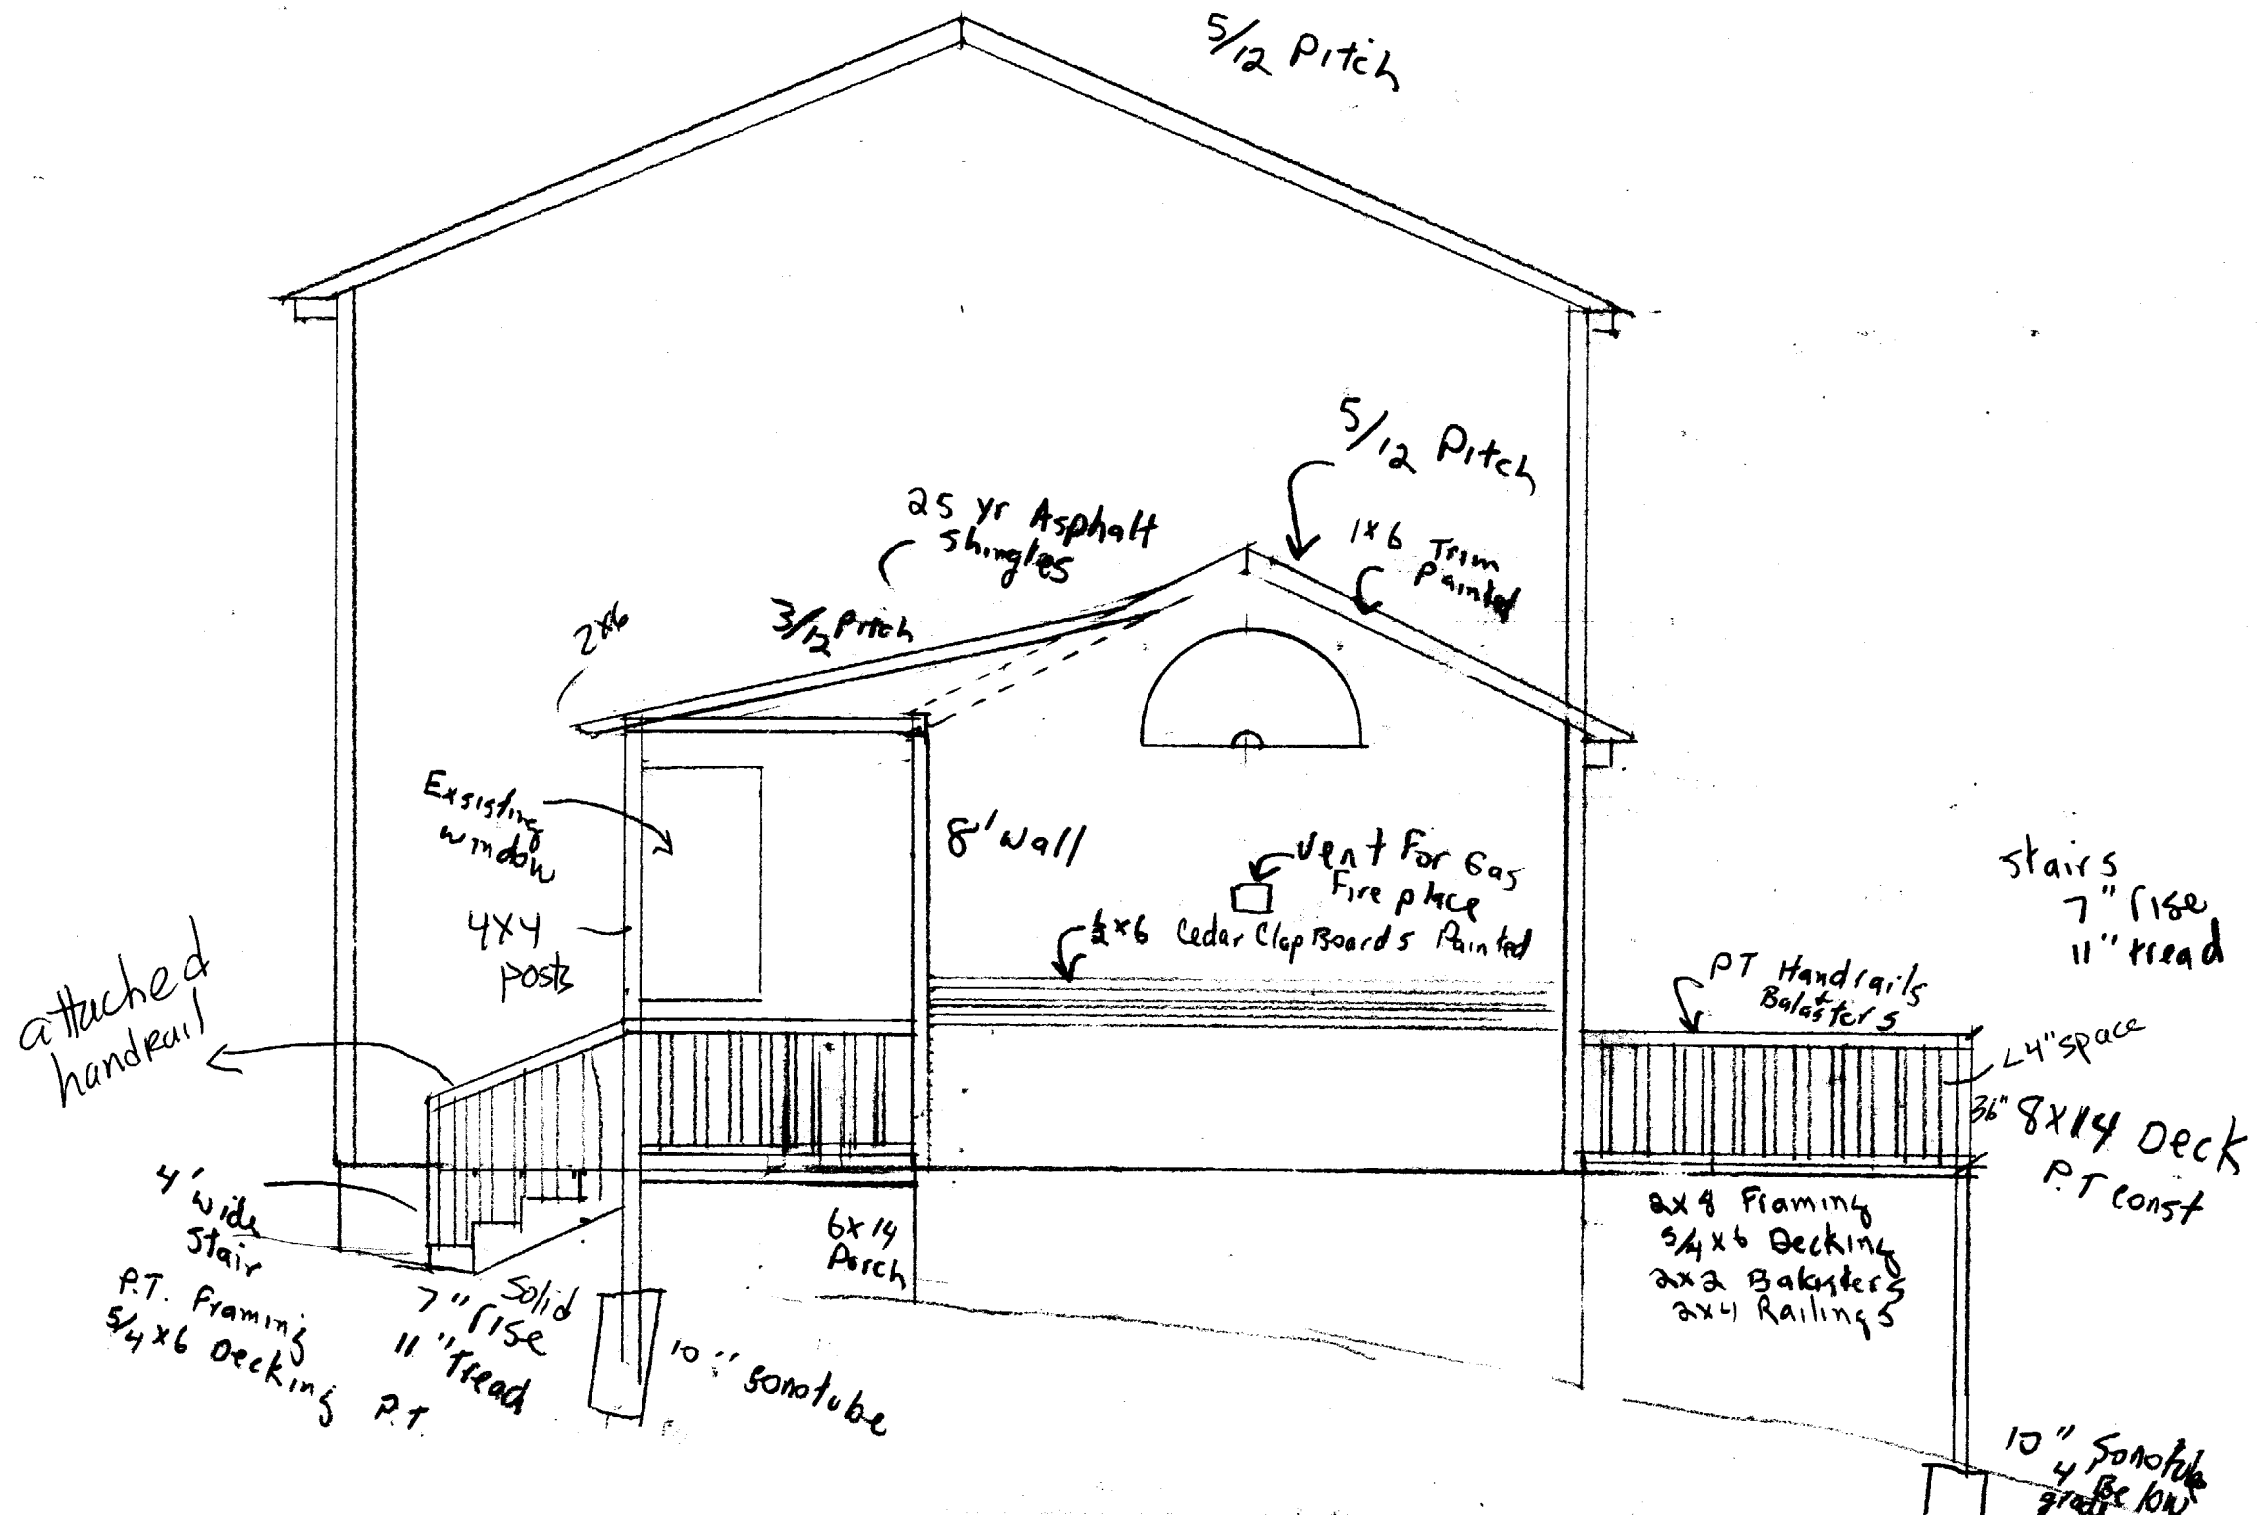

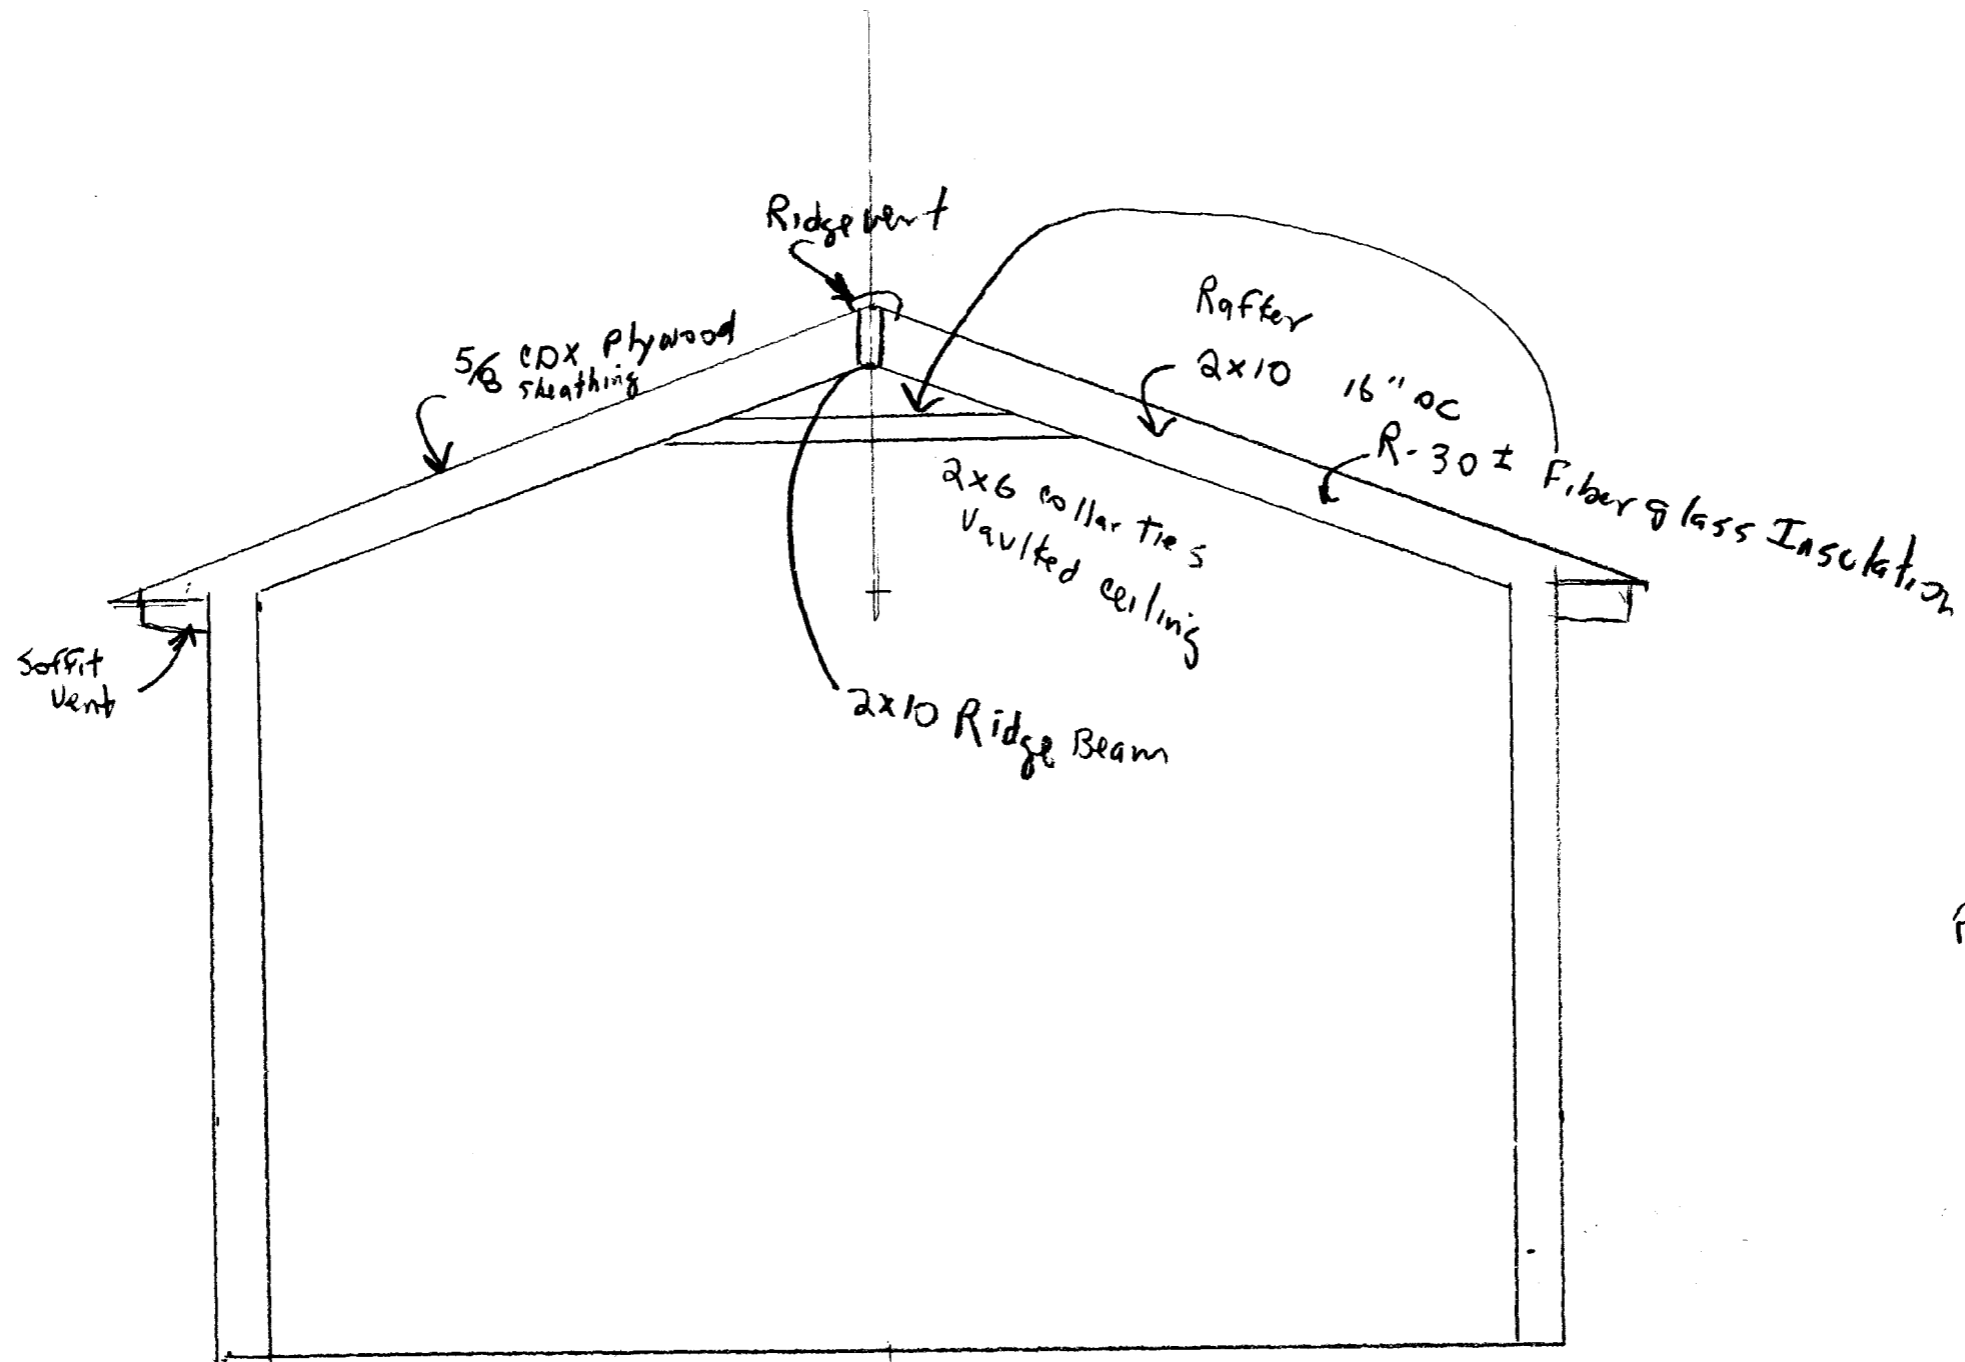

Proposed  
Addition at 25 Demerest St.  
Portland

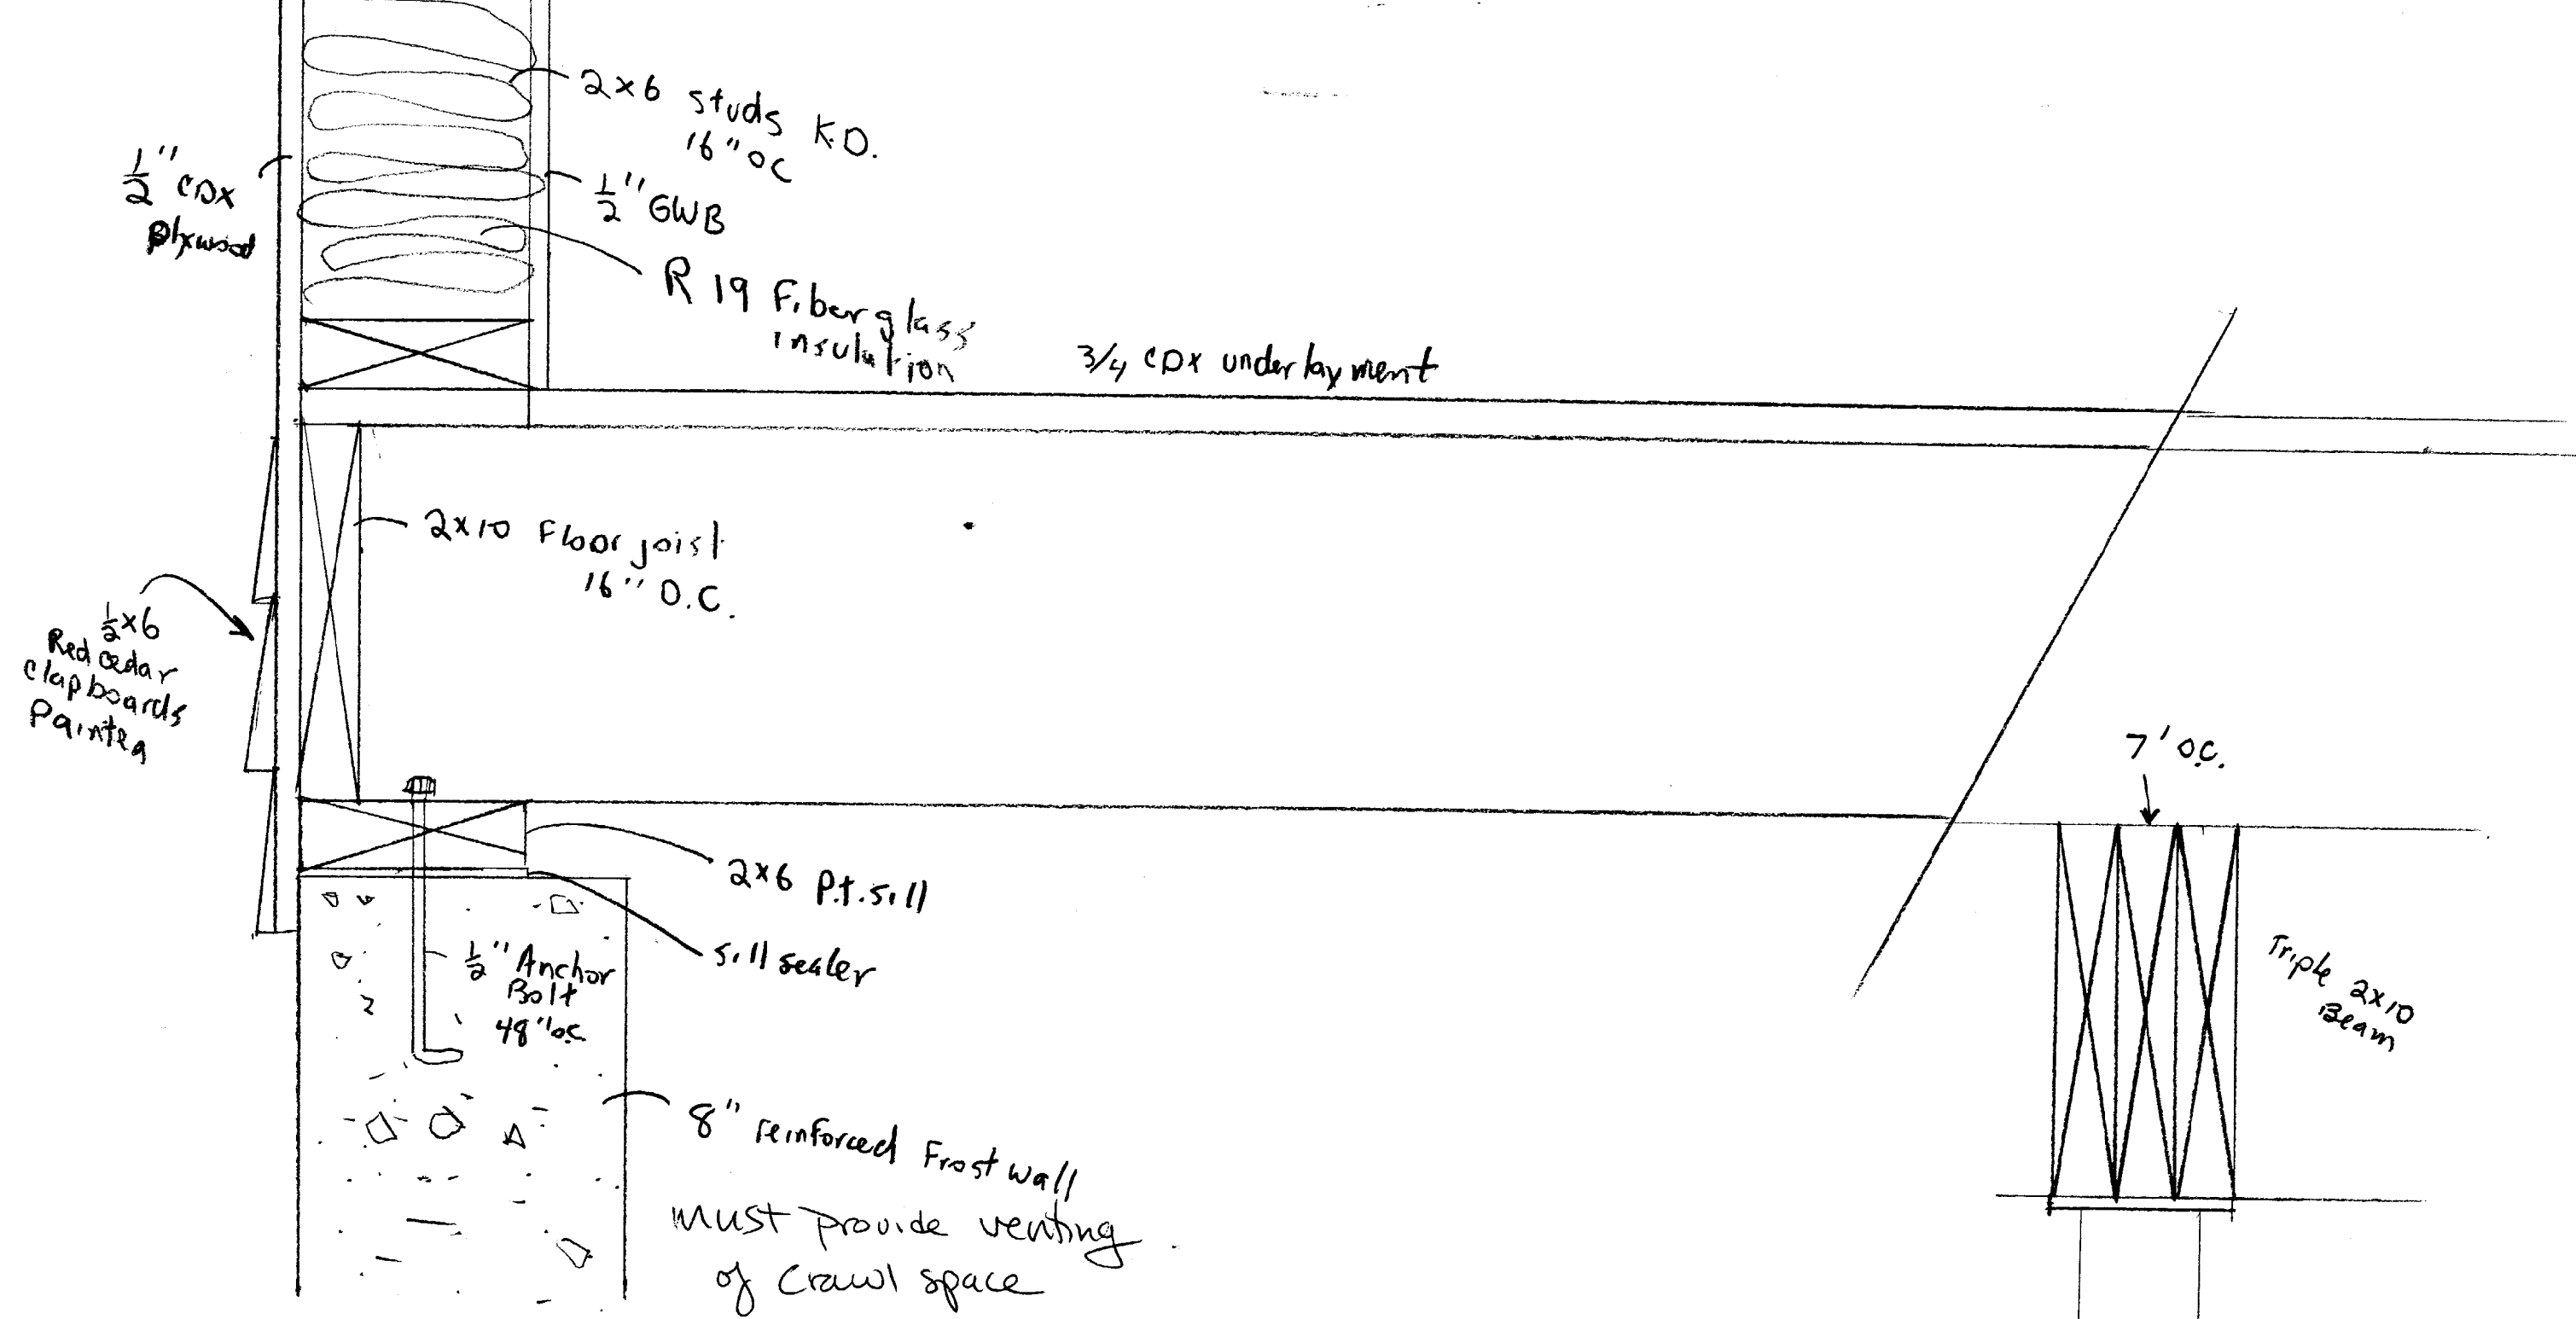

Proposed 14x14 Addition  
at 25 Demerest St.