


4 1/2" 3'-3" 4 1/2" 3'-3" 4 1/2" 3'-3" 4 1/2" 3'-3" 4 1/2" 3'-3"

Existing UNFINISHED
Attic Space.
Interior Finish +
Bathroom Addition

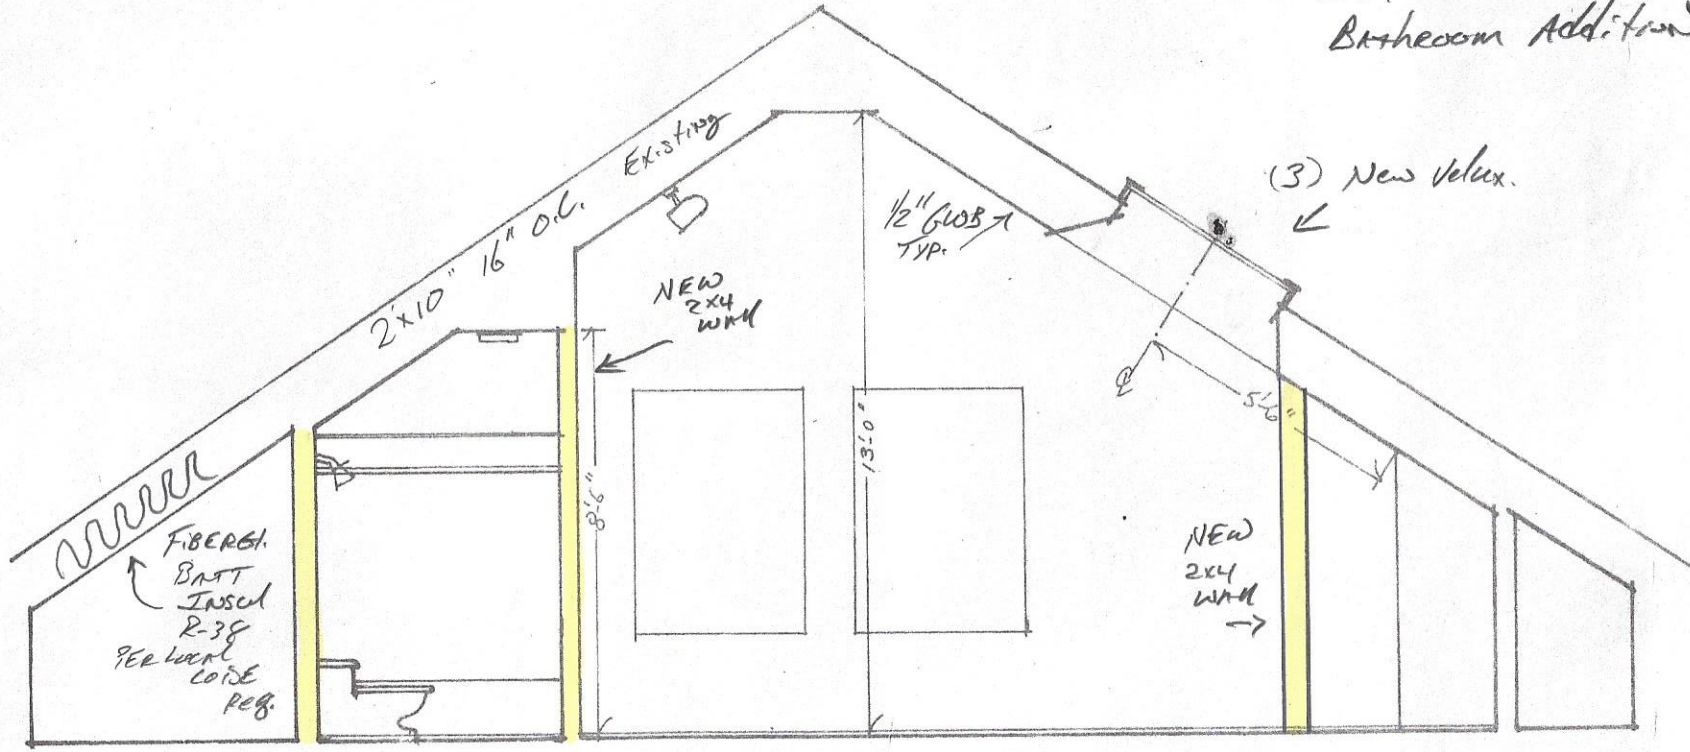

SECTION VIEW A.
ADAMS/WINFELDS
Attic - Finish
Bathroom addition

All Measurements
To Be Verified,
On Site. By Builder