




**ELEVATION** E1  
FS1 **POT SINKS/SOILED DISHTABLE**  
 SCALE: 1/2"=1'-0"

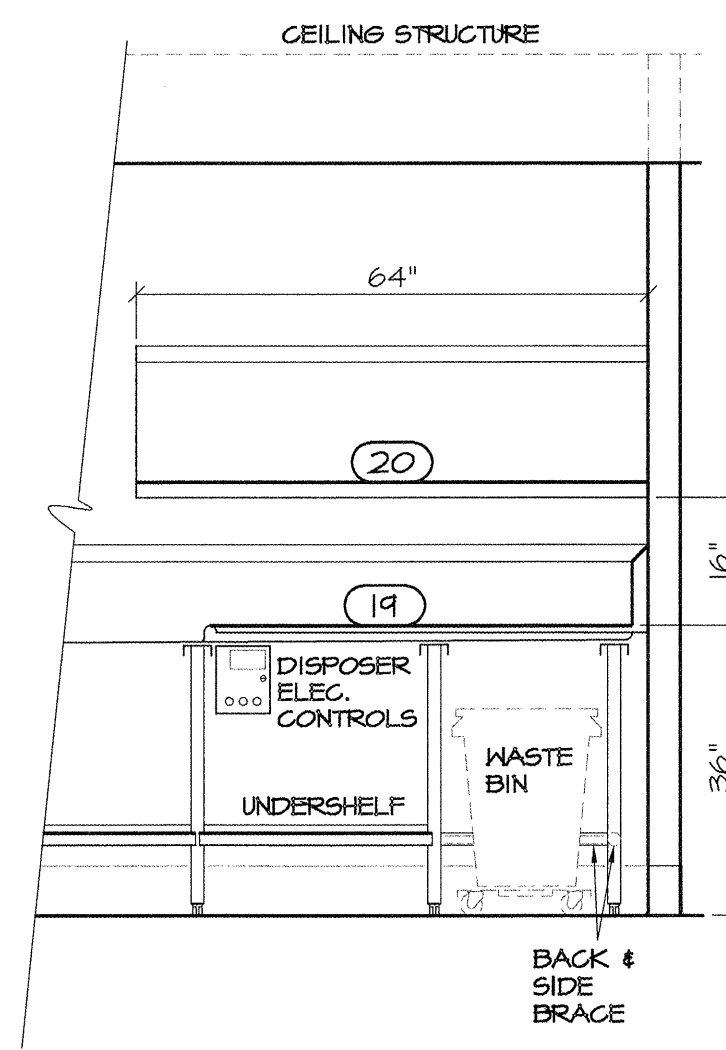

**ELEVATION** E2  
FS1 **UTILITY DISTRIBUTION & PREP AREA**  
 SCALE: 1/2"=1'-0"

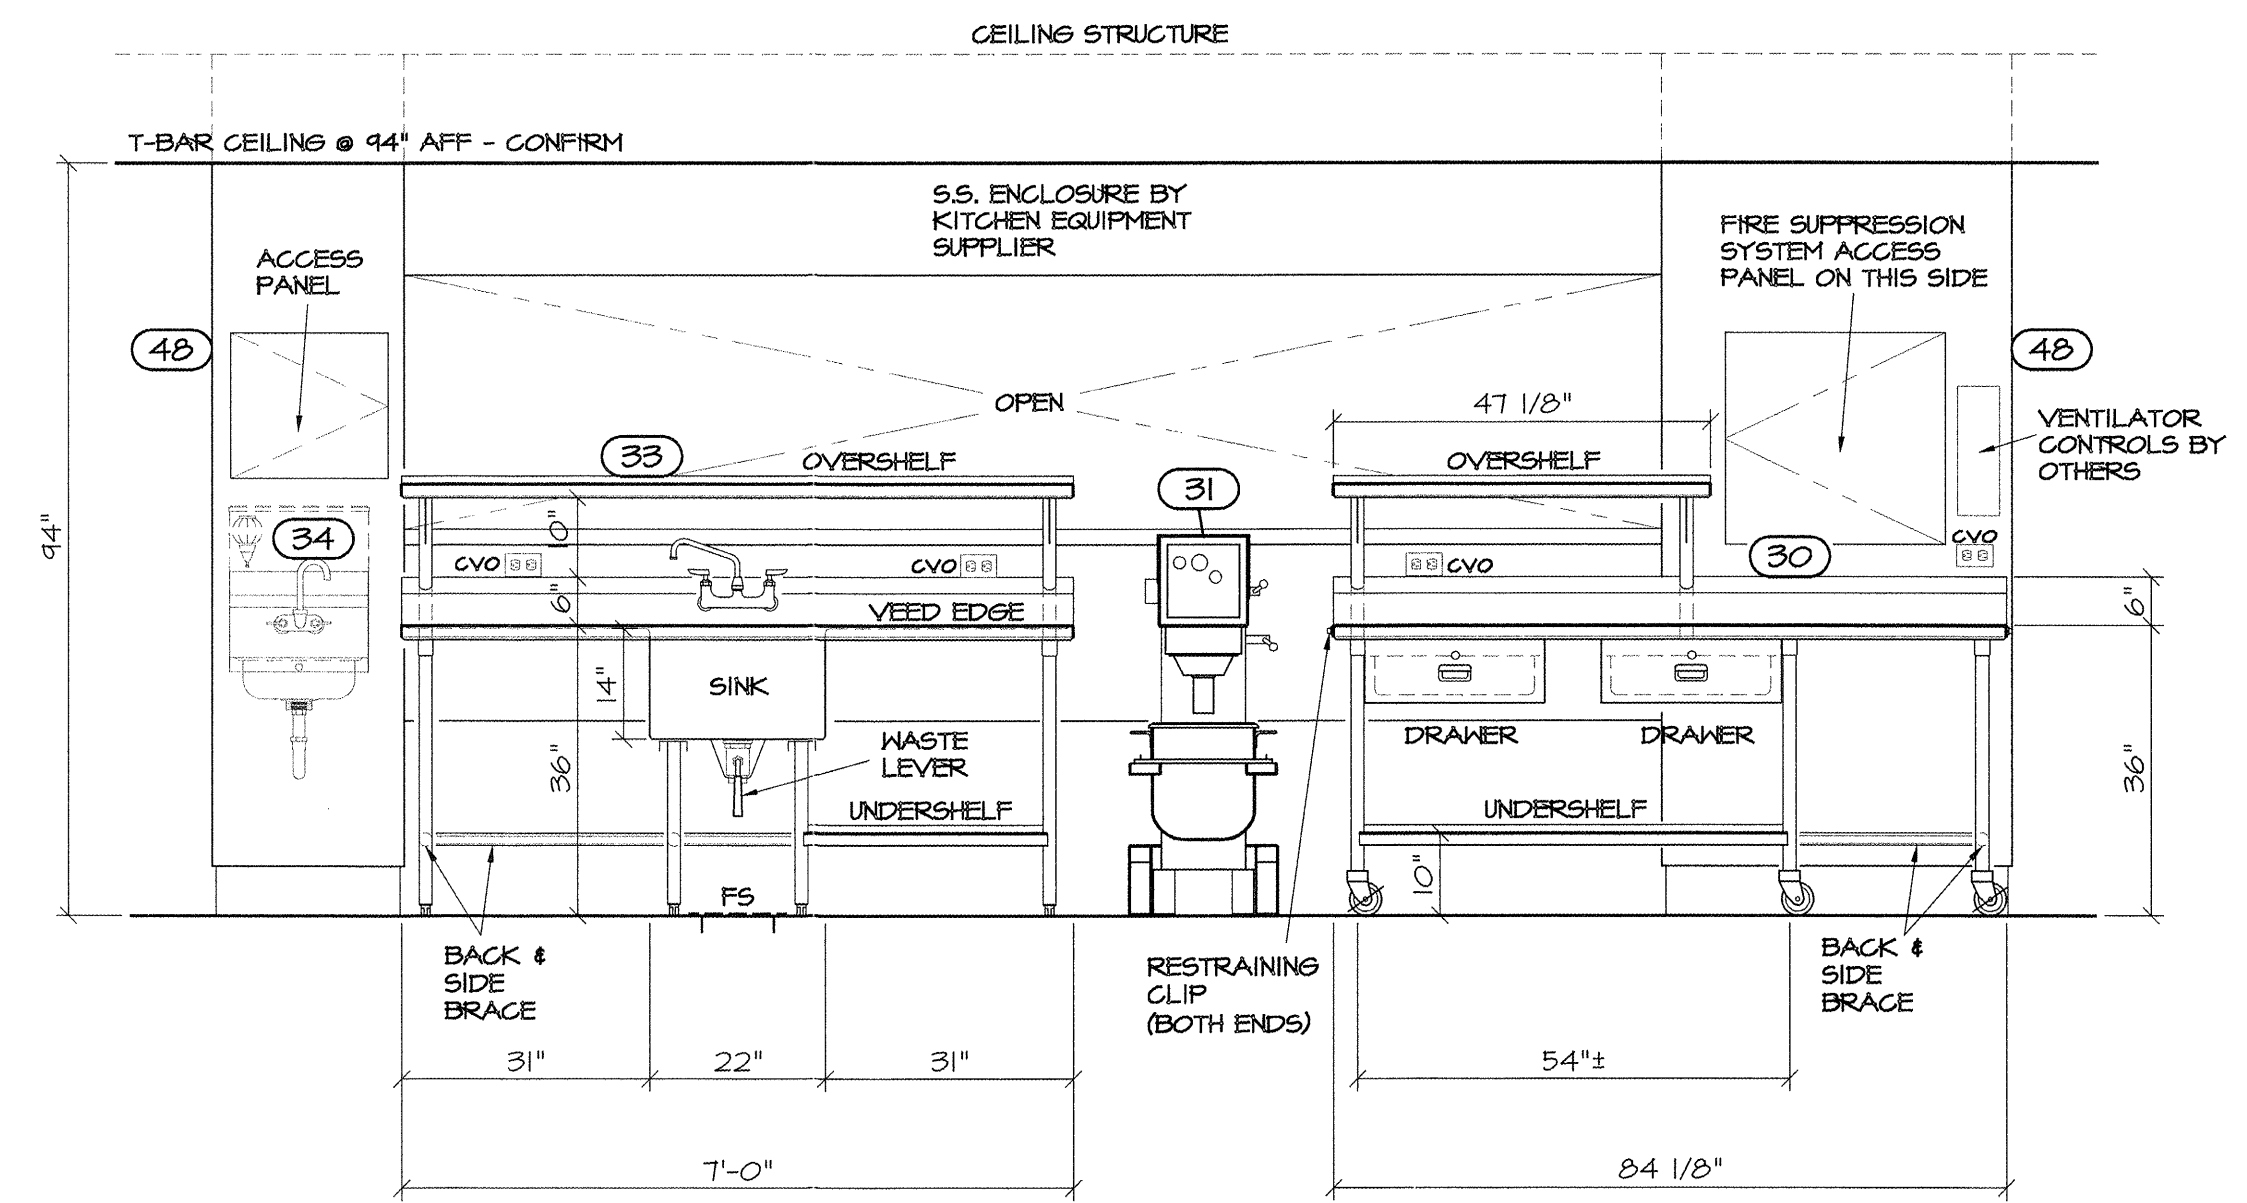

**ELEVATION** E3  
FS1 **COOKING BANK**  
 SCALE: 1/2"=1'-0"

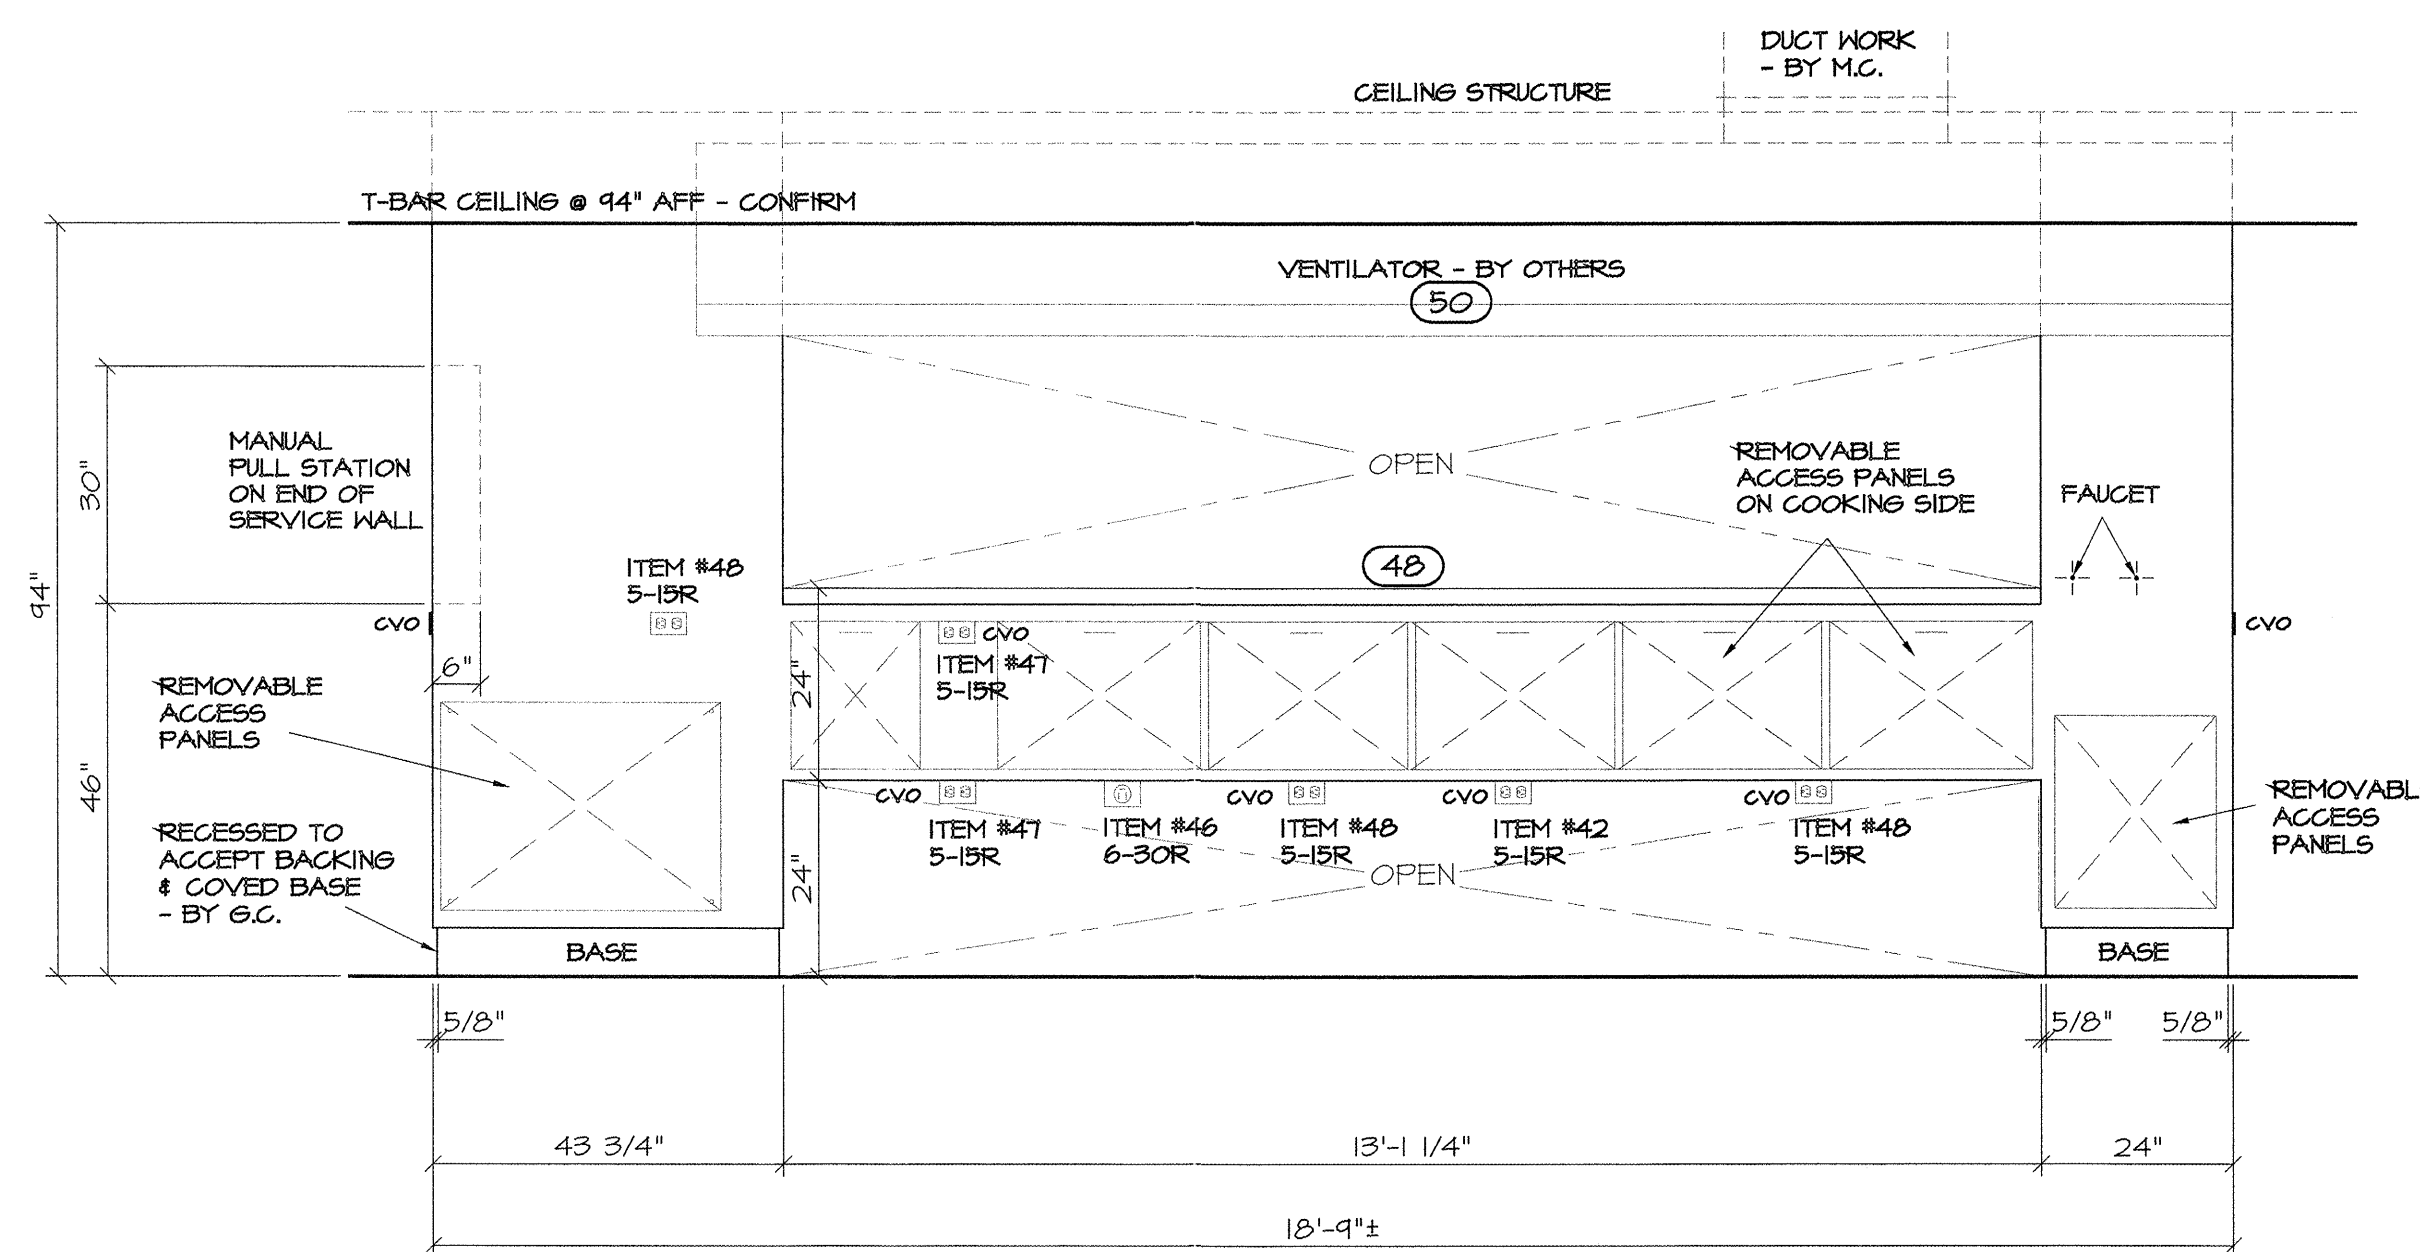

**ELEVATION** E4  
FS1 **UTILITY DISTRIBUTION & VENTILATION**  
 SCALE: 1/2"=1'-0"

REV	DATE	BY	DESCRIPTION



Design	Date	Seal
D.G./N.A.	2011/12/06	
Drawn	Date	
E. LAU	2015/08/17	
Chk.	Date	
App.	Date	

This drawing must not be scaled. The contractor shall verify all dimensions, datums, and levels prior to commencement of work. All errors and omissions to be reported immediately to the consultant. Variations and modifications to work shown on these drawings shall not be carried out without written permission. This is the exclusive property of DGA DESIGN INC. (DAVID GREIG & ASSOCIATES INC.) and may only be reproduced with written permission.

**HAWTHORN RETIREMENT RESIDENCE**

**PORTLAND, ME**

**FOODSERVICE ELEVATIONS & SECTIONS**

JOB NUMBER	<b>C203</b>
SCALE	<b>AS NOTED</b>
DRAWING NUMBER	<b>FS5</b>
REVISION	