



NOTE: AT ALL BATHROOM ACCESSORIES, PROVIDE SOLID BLOCKING, 12/A8.3a.

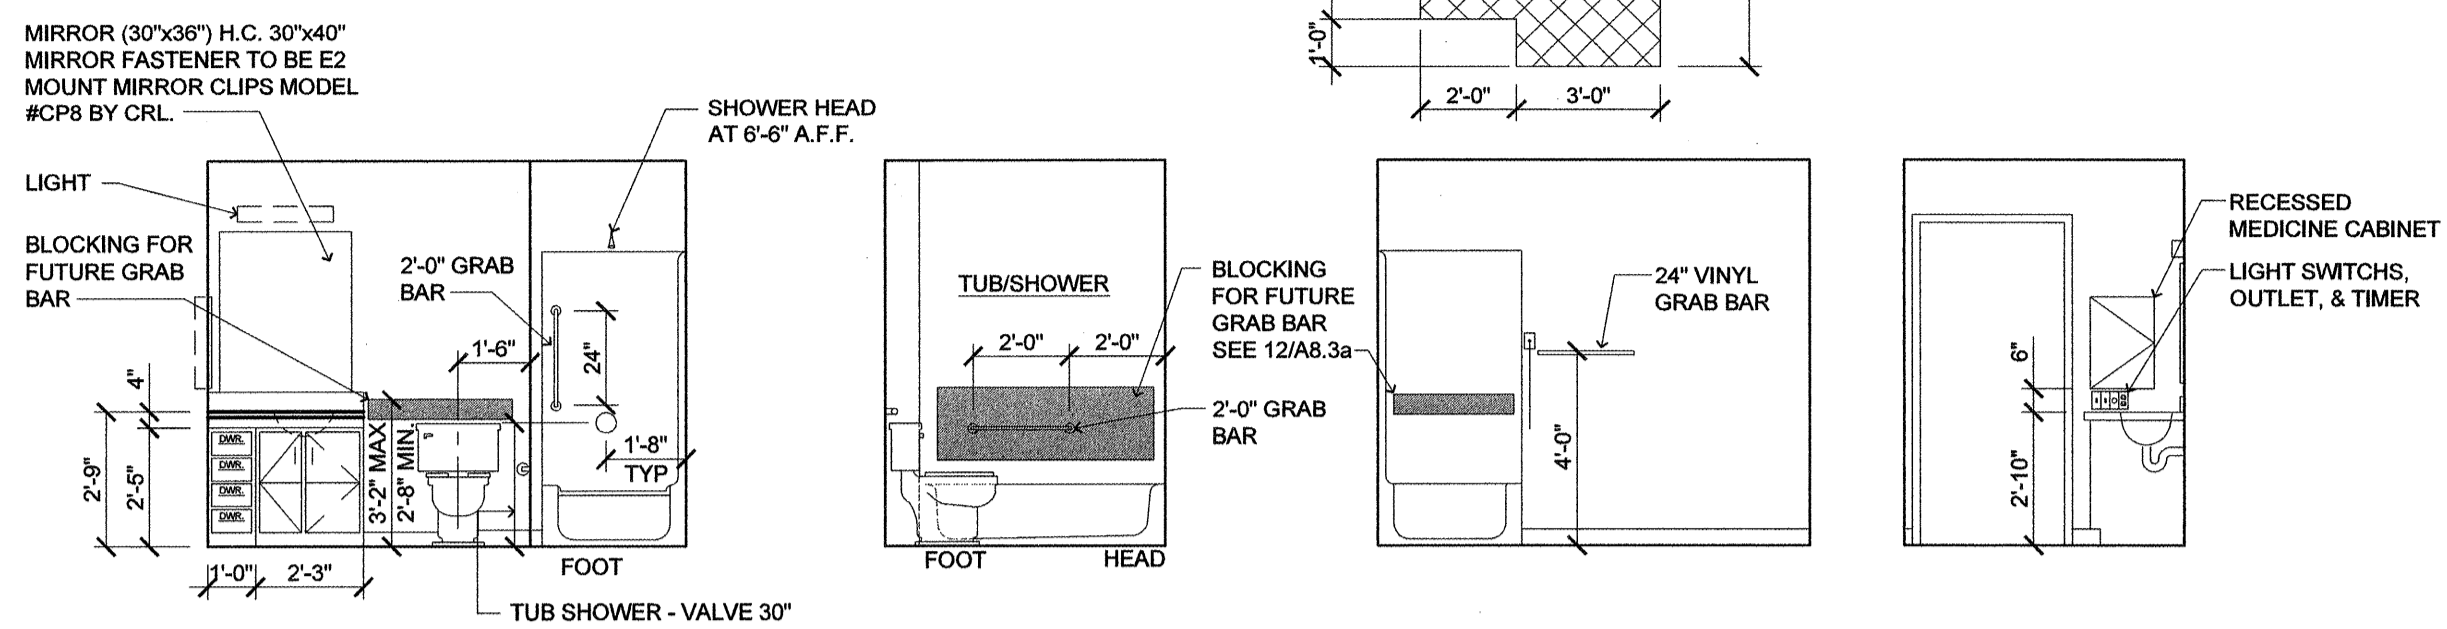

### SUITE BATHROOM W/ TUB (ICC ADAPTABLE SUITES WITH TUB)


15 SCALE: 1/4" = 1'-0" T:\1105PCLT\18009REGIT\1800004

NOT USED

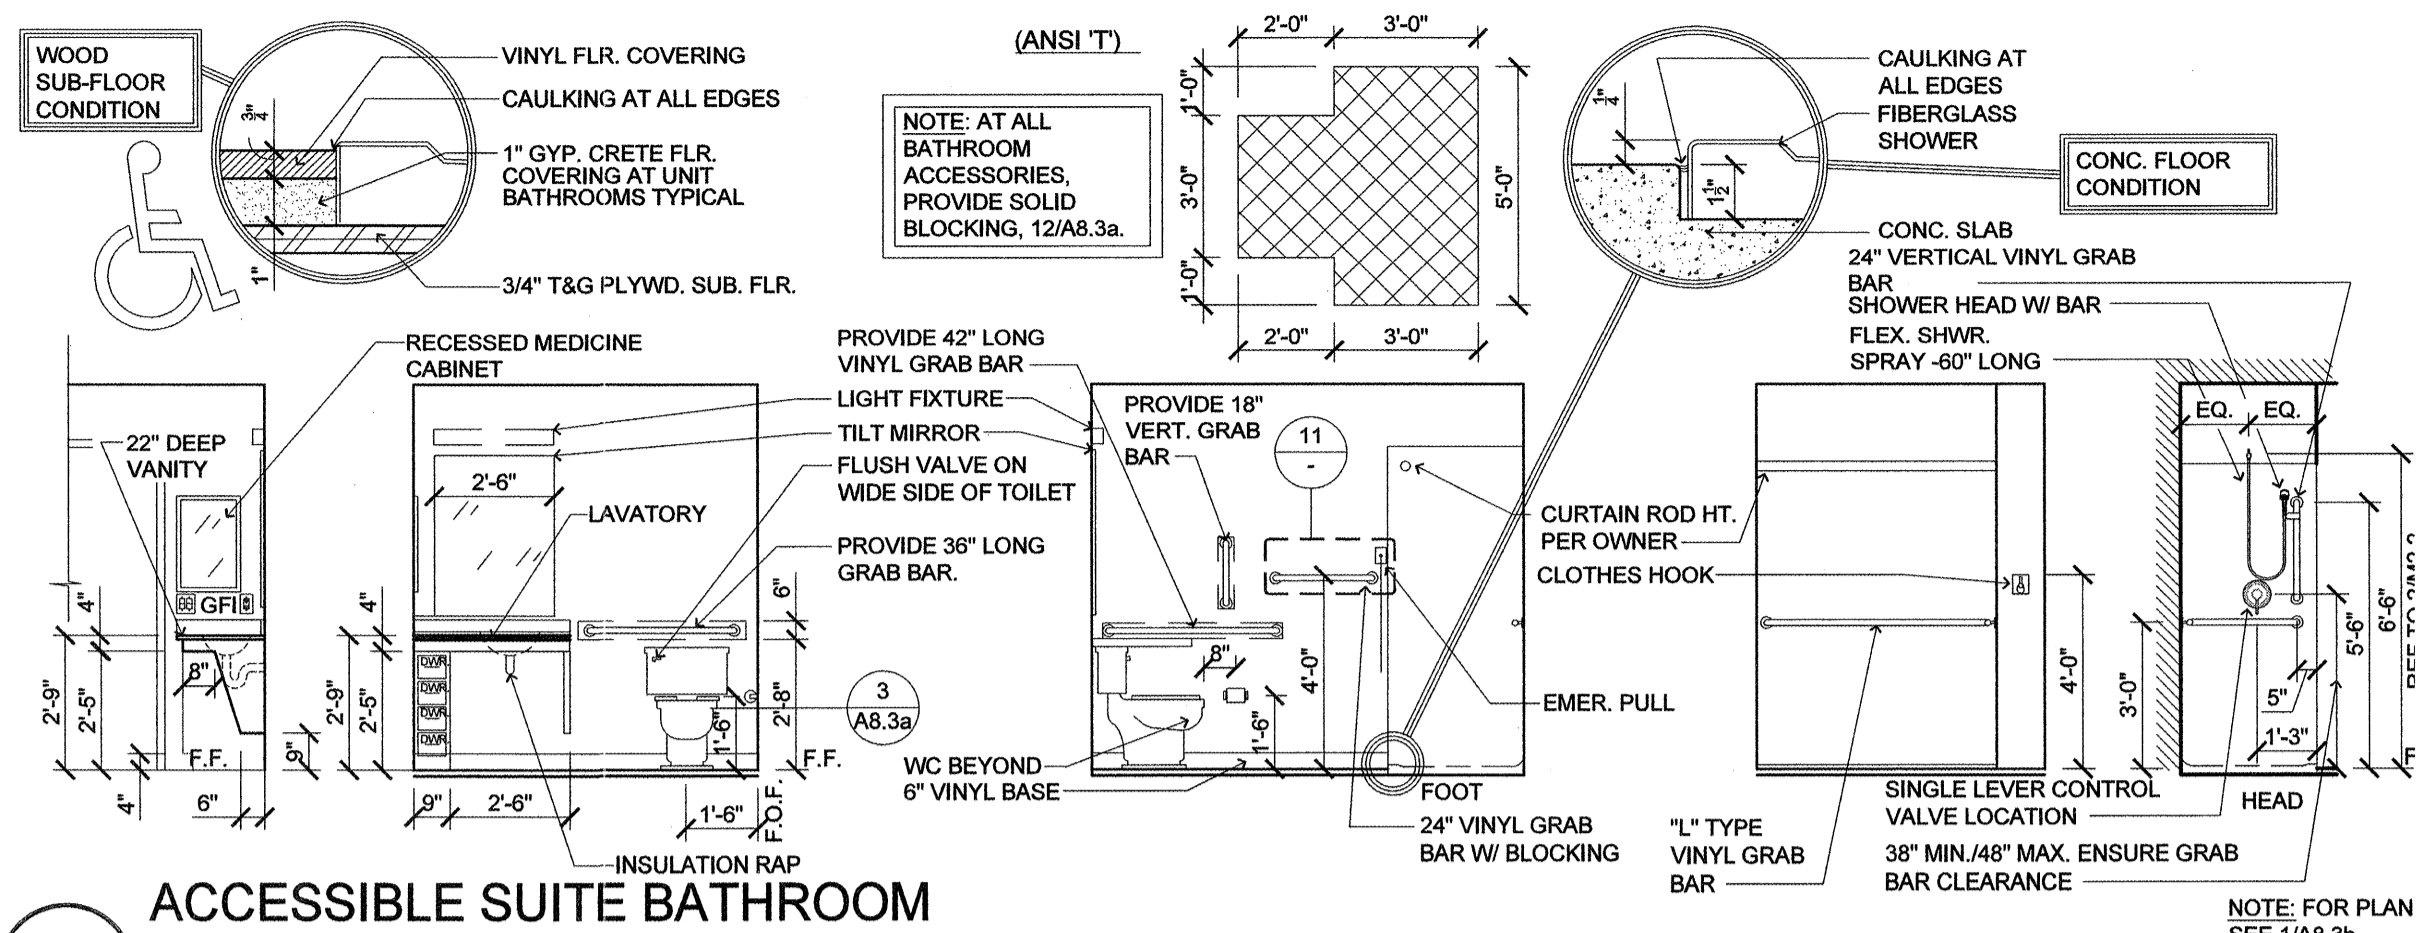

### ACCESSIBLE SUITE BATHROOM (ICC ACCESSIBLE SUITE WITH SHOWER NOTED ON PLANS WITH ACC. SYMBOL)

6 SCALE: 1/4" = 1'-0" T:\1105PCLT\18009REGIT\1800002


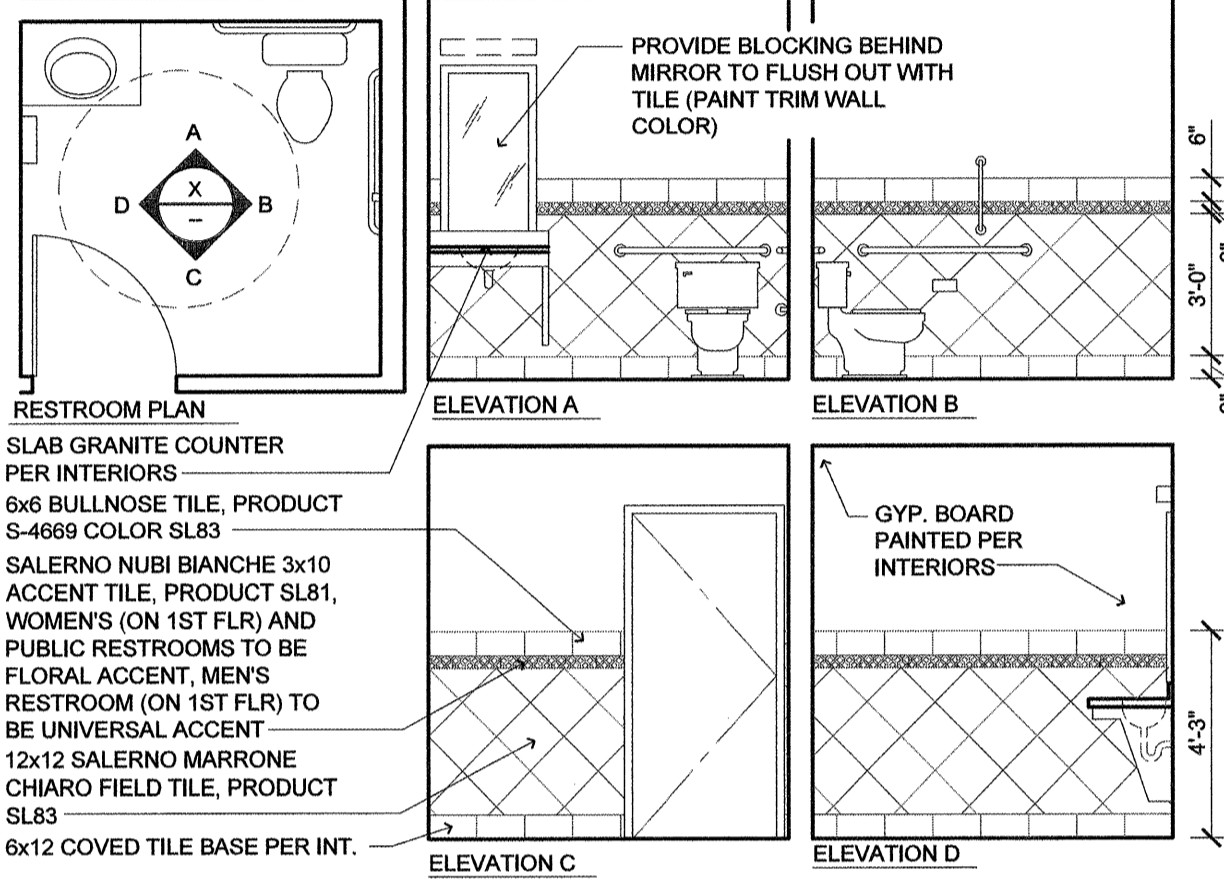


### PUBLIC RESTROOM (INTERIOR ELEVATIONS)

16 SCALE: 1/4" = 1'-0" T:\1105PCLT\18009REGIT\1800004


ALL SHOWERS AND TUBS WILL HAVE DOORS WITH GLAZING. DOORS SHALL HAVE GLAZING THAT COMPLIES WITH SAFETY MATERIALS.

BLOCKING TO BE INSTALLED ON SHOWER BY MANUFACTURER.

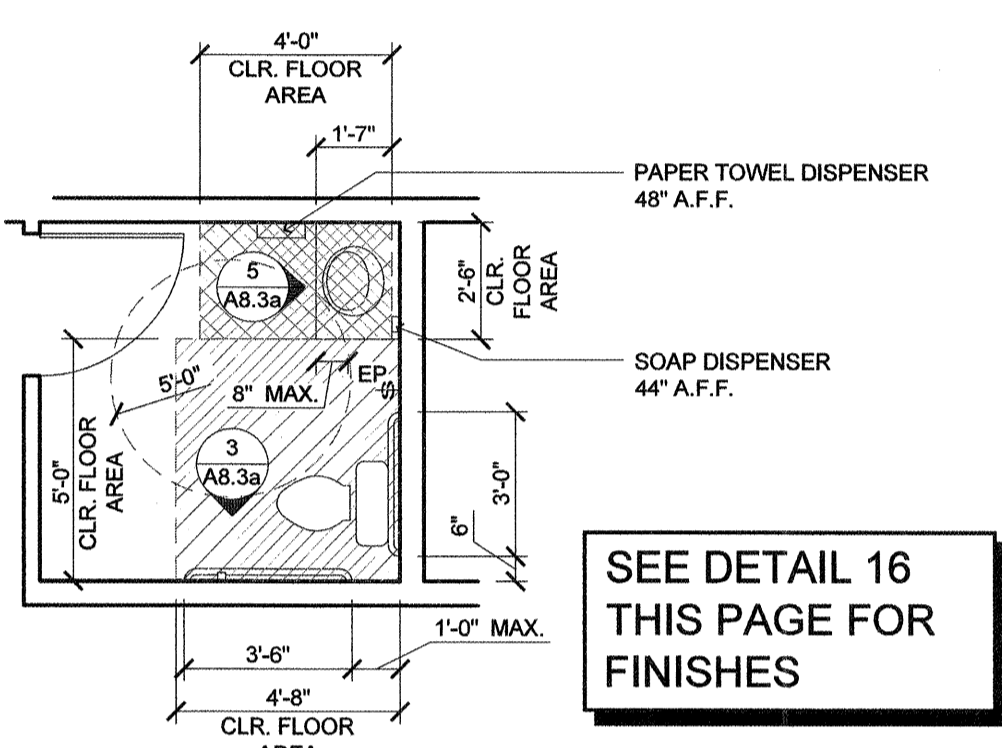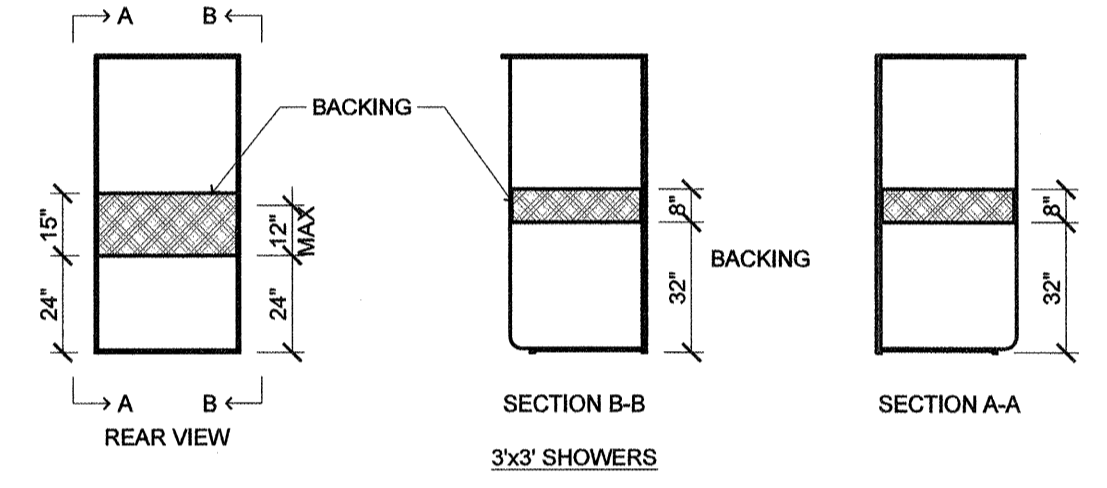


### ACCESSIBLE PROVISIONS (PUBLIC RESTROOMS - TYPICAL)

9 SCALE: 1/4" = 1'-0" T:\1105PCLT\18009REGIT\1800003

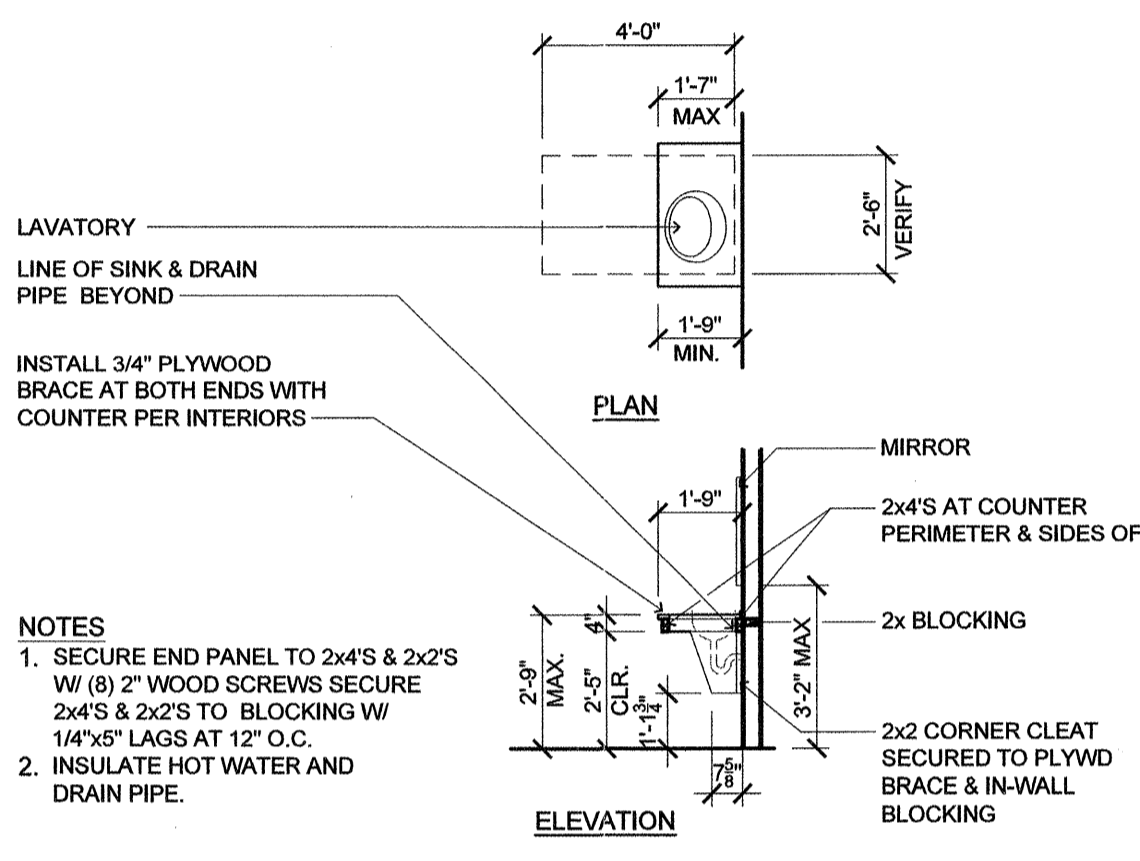

### ACCESSIBLE PROVISIONS (LAVATORY - PUBLIC RESTROOMS)


5 SCALE: 1/4" = 1'-0" T:\1105PCLT\18009REGIT\1800001

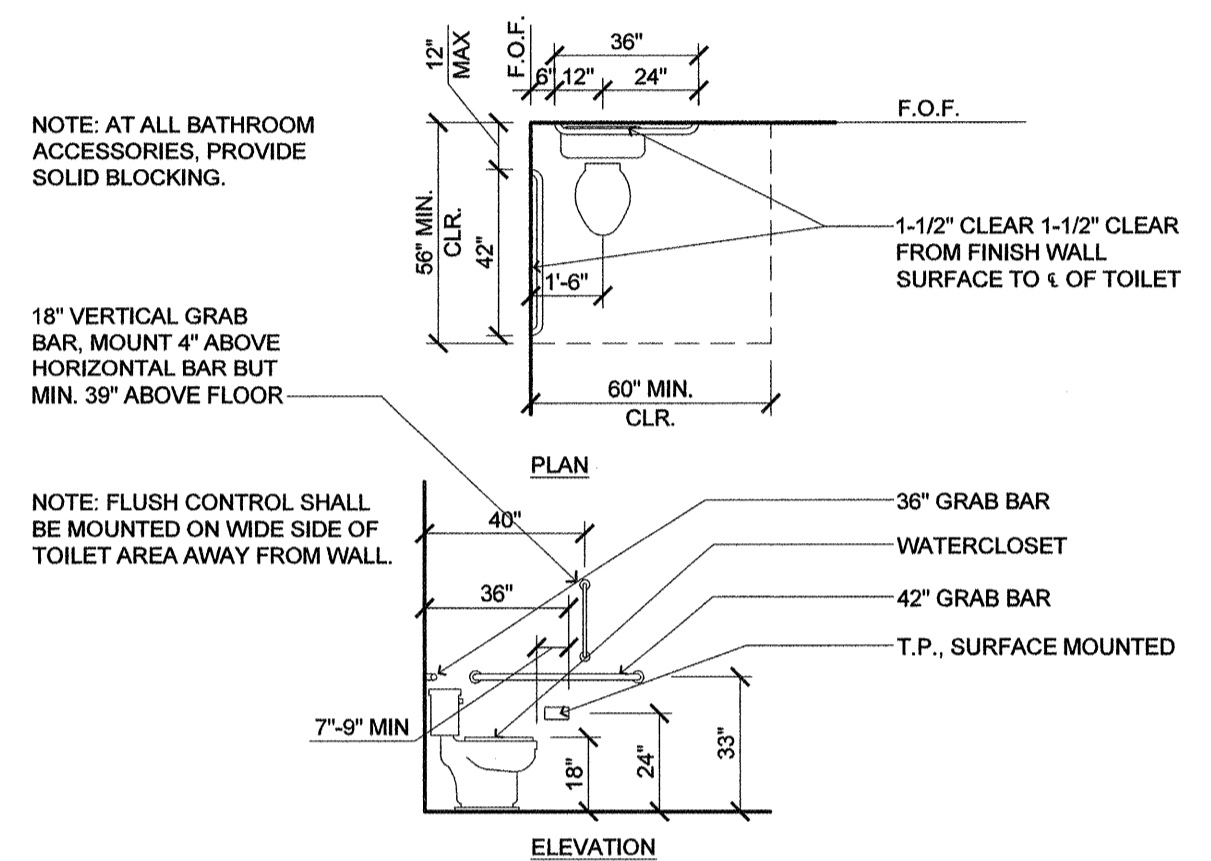

### ACCESSIBLE PROVISIONS (TOILET)


3 SCALE: 1/4" = 1'-0" T:\1105PCLT\18009REGIT\1800002

ADA ACCESSIBILITY GUIDELINES (ADAAG) 4.30.2 CHARACTER PROPORTION, LETTERS AND NUMBERS ON SIGNS SHALL HAVE A WIDTH-TO-HEIGHT RATIO BETWEEN 3.5 AND 1:1 AND A STROKE-WIDTH-TO-HEIGHT RATIO BETWEEN 1.5 AND 1:1. 4.30.3 CHARACTER HEIGHT, CHARACTERS AND NUMBERS ON SIGNS SHALL BE SIZED ACCORDING TO THE VIEWING DISTANCE FROM WHICH THEY ARE TO BE READ, THE MINIMUM HEIGHT IS MEASURED USING AN UPPER CASE X. LOWER CASE CHARACTERS ARE PERMITTED. 4.30.4 RAISED AND BRAILLED CHARACTERS AND PICTORIAL SYMBOLS (PICTOGRAMS), LETTERS AND NUMERALS SHALL BE RAISED 1/32 IN. (0.8mm) MINIMUM, UPPER CASE, SANS SERIF OR SIMPLE SERIF TYPE AND SHALL BE ACCOMPANIED WITH GRADE 2 BRAILLE. RAISED CHARACTERS SHALL BE AT LEAST 5/8 IN. (16mm) HIGH, BUT NO HIGHER THAN 2 IN. (50mm). PICTOGRAMS SHALL BE ACCOMPANIED BY THE EQUIVALENT VERBAL DESCRIPTION PLACED DIRECTLY BELOW THE PICTOGRAM. THE BORDER DIMENSION OF THE PICTOGRAM SHALL BE 6 IN. (152mm) MINIMUM IN HEIGHT. 4.30.5 FINISH AND CONTRAST, THE CHARACTERS AND BACKGROUND OF SIGNS SHALL BE EGGSHELL, MATTE, OR OTHER NON-GLARE FINISH. CHARACTERS AND SYMBOLS SHALL CONTRAST WITH THEIR BACKGROUND, EITHER LIGHT CHARACTERS ON A DARK BACKGROUND OR DARK CHARACTERS ON A LIGHT BACKGROUND. 4.30.6 MOUNTING LOCATION AND HEIGHT, WHERE PERMANENT IDENTIFICATION IS PROVIDED FOR ROOMS AND SPACES, SIGNS SHALL BE INSTALLED ON THE WALL ADJACENT TO THE LATCH SIDE OF THE DOOR. WHERE THERE IS NO WALL SPACE TO THE LATCH SIDE OF THE DOOR, INCLUDING AT DOUBLE LEAF DOORS, SIGNS SHALL BE PLACED ON THE NEAREST ADJACENT WALL. MOUNTING HEIGHT SHALL BE 60 IN. (1525mm) ABOVE THE FINISH FLOOR TO THE CENTERLINE OF THE SIGN. MOUNTING LOCATION FOR SUCH SIGNAGE SHALL BE SO THAT A PERSON MAY APPROACH WITHIN 3 IN. (76mm) OF SIGNAGE WITHOUT ENCOUNTERING PROTRUDING OBJECTS OR STANDING WITHIN THE SWING OF A DOOR.

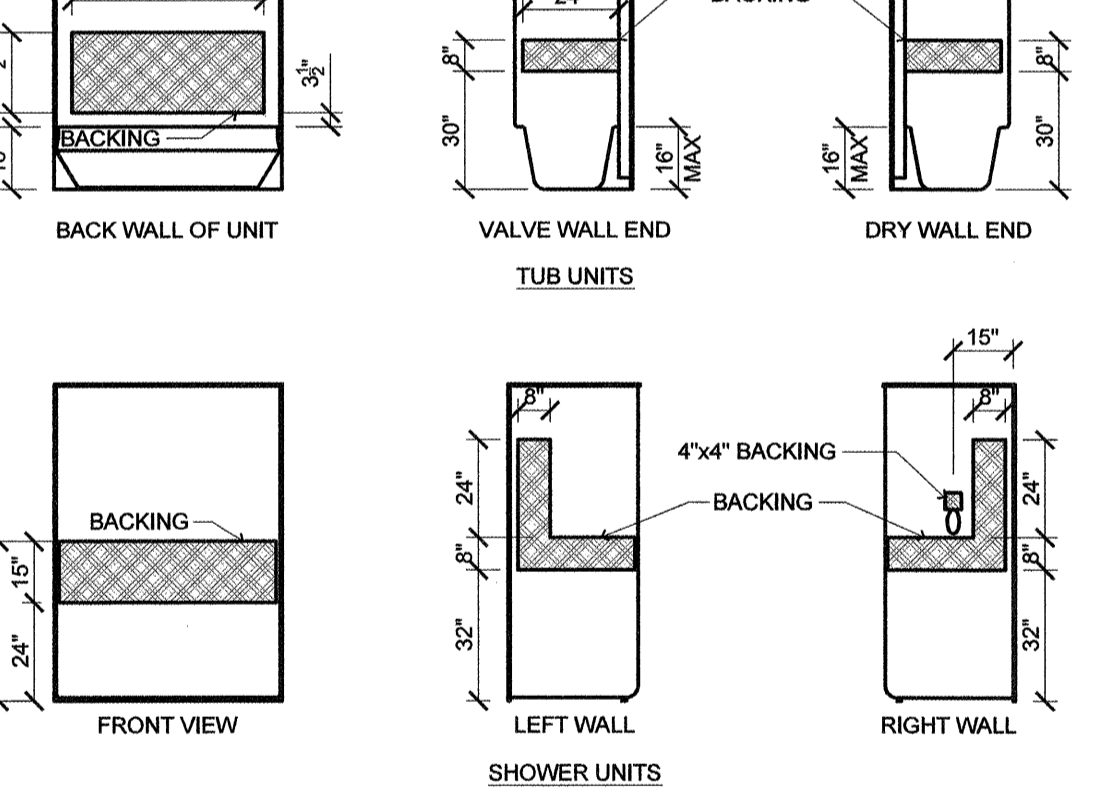


### BACKING DETAILS (TUBS AND SHOWERS)

12 SCALE: 1/4" = 1'-0" T:\1105PCLT\18009REGIT\1800009

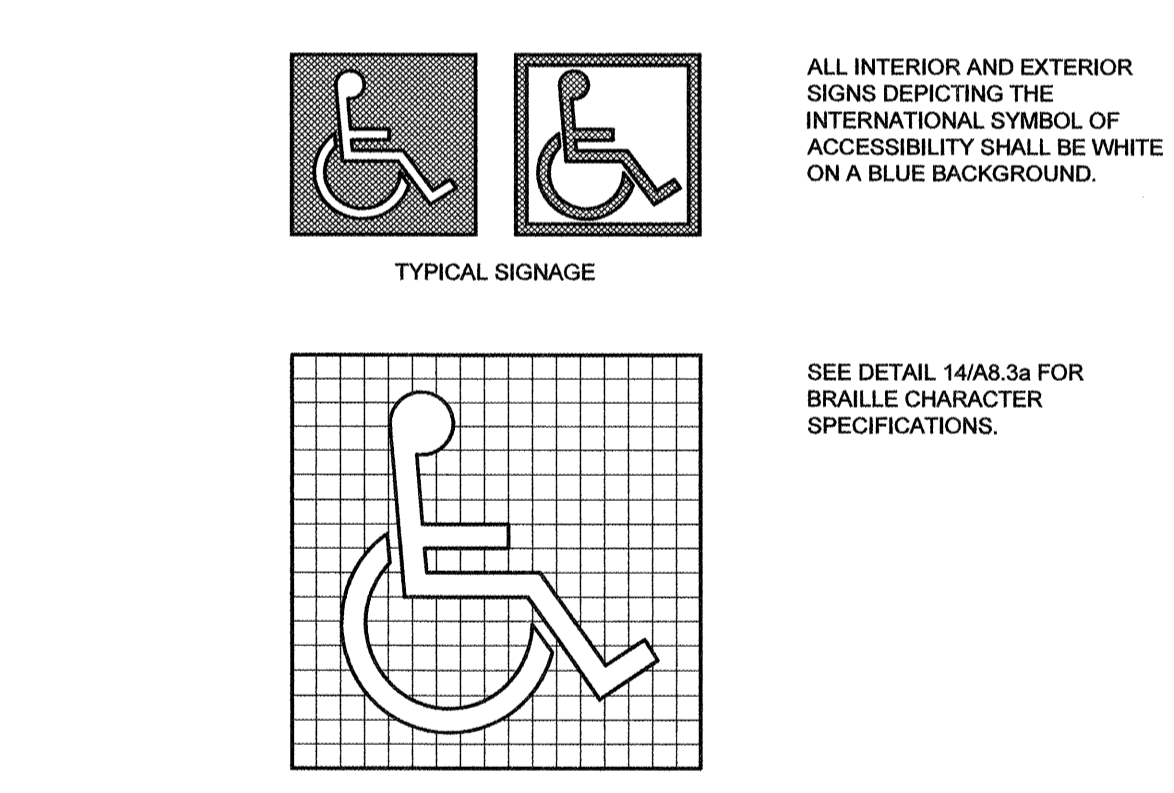


### ACCESSIBLE PROVISIONS (GRAPHICS)

8 SCALE: NOT TO SCALE (1:4) T:\1105PCLT\18009REGIT\1800001

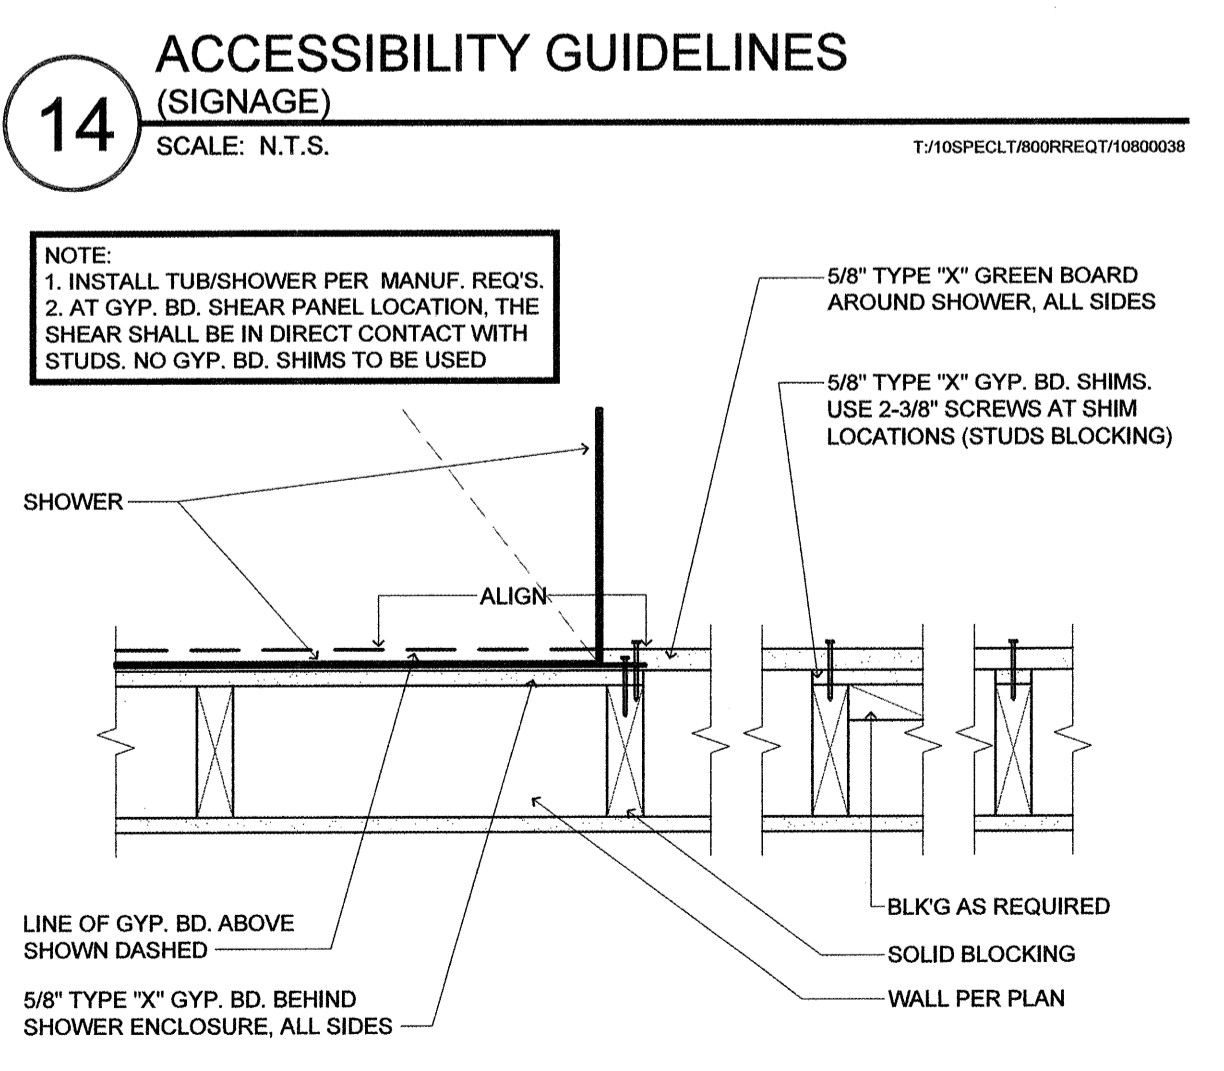


### DETAIL AT UNIT SHOWER

13 SCALE: 1-1/2" = 1'-0" T:\1105PCLT\18009REGIT\1800004

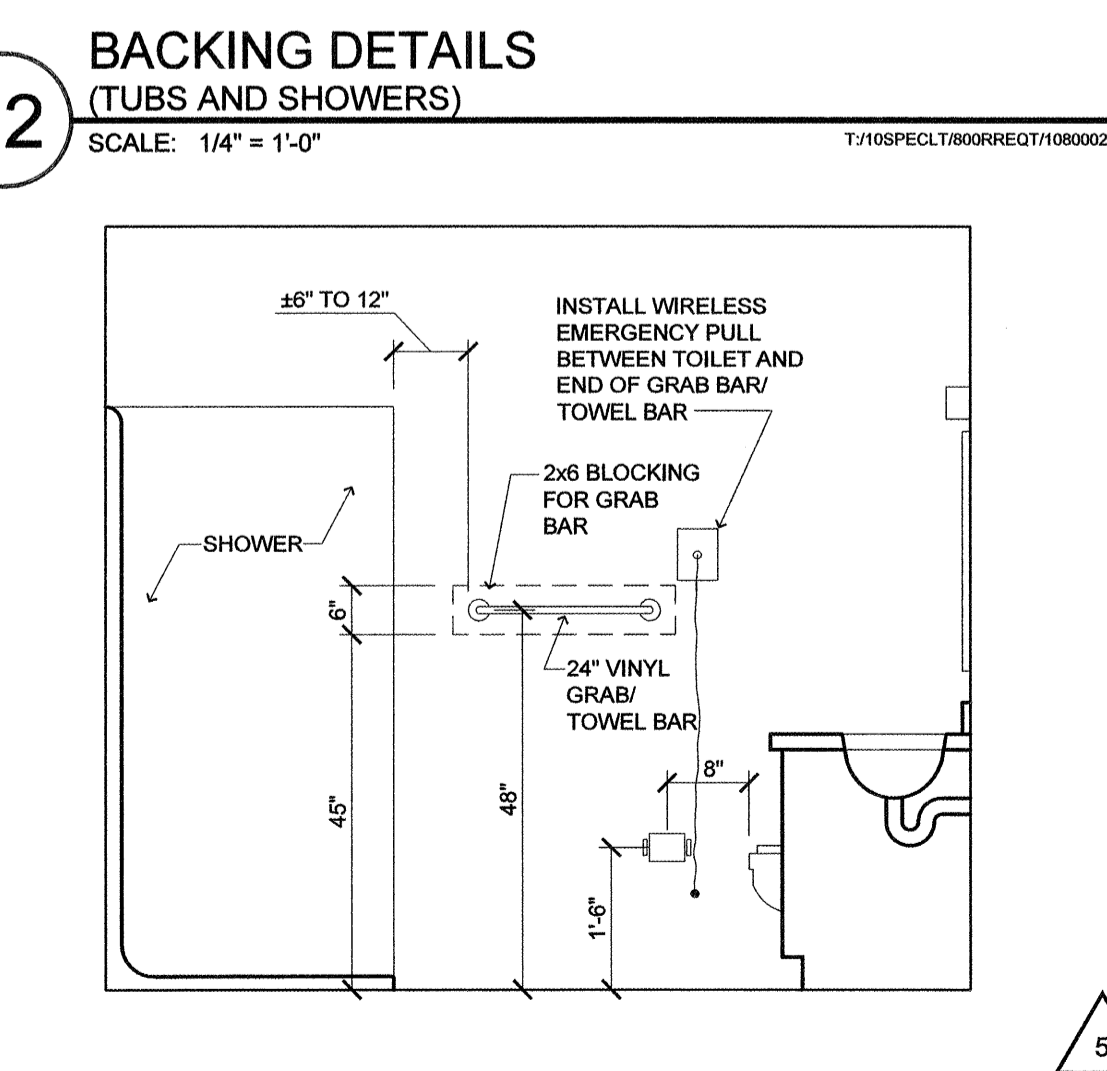


### PULL CORD (SUITE BATHROOMS)

11 SCALE: 1/4" = 1'-0" T:\1105PCLT\18009REGIT\1800004

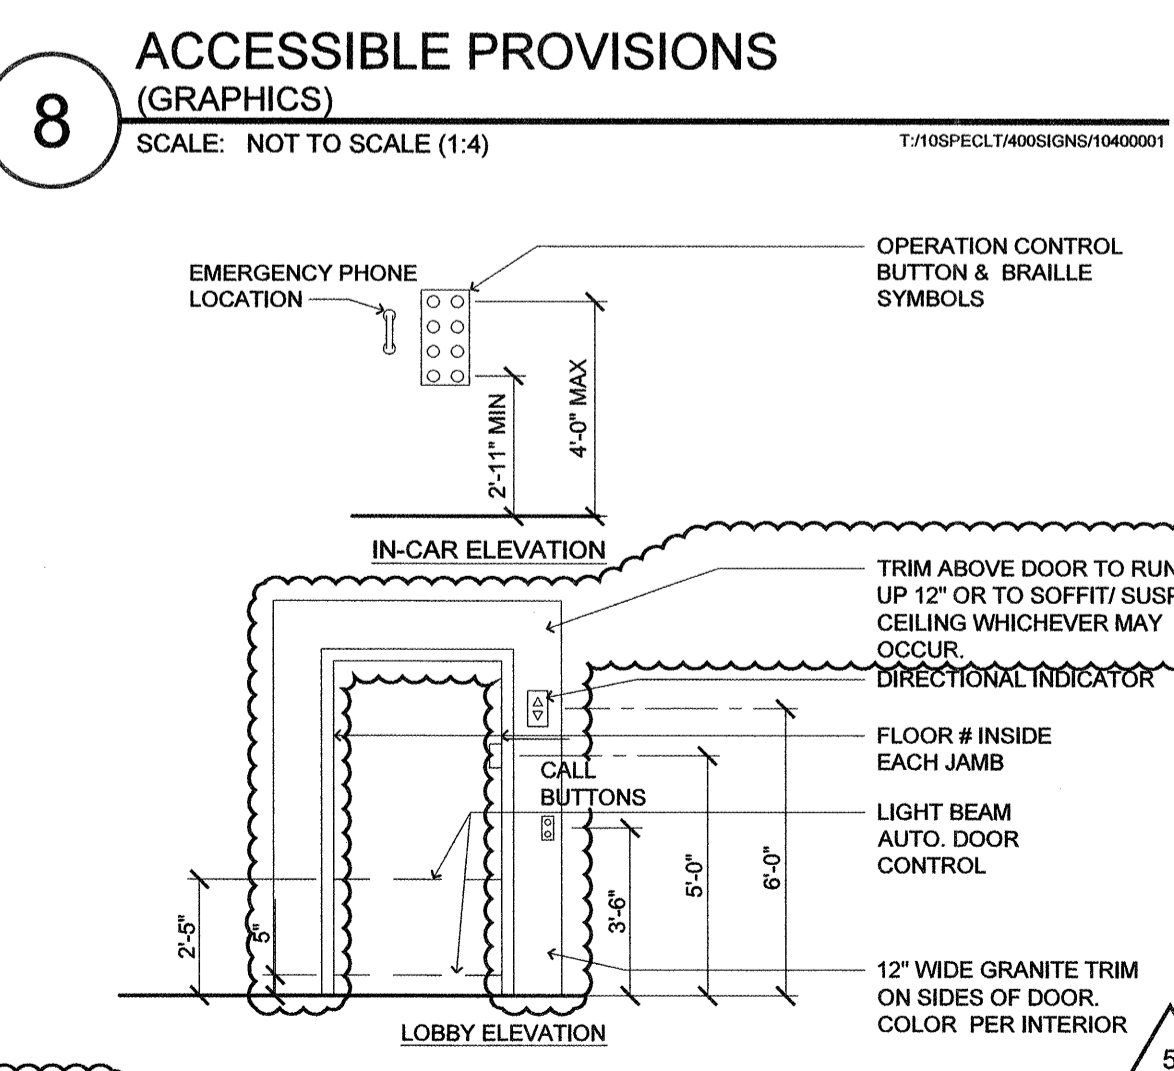


### ACCESSIBLE PROVISIONS (ELEVATOR)

7 SCALE: 1/4" = 1'-0" T:\1105PCLT\18009REGIT\1800003

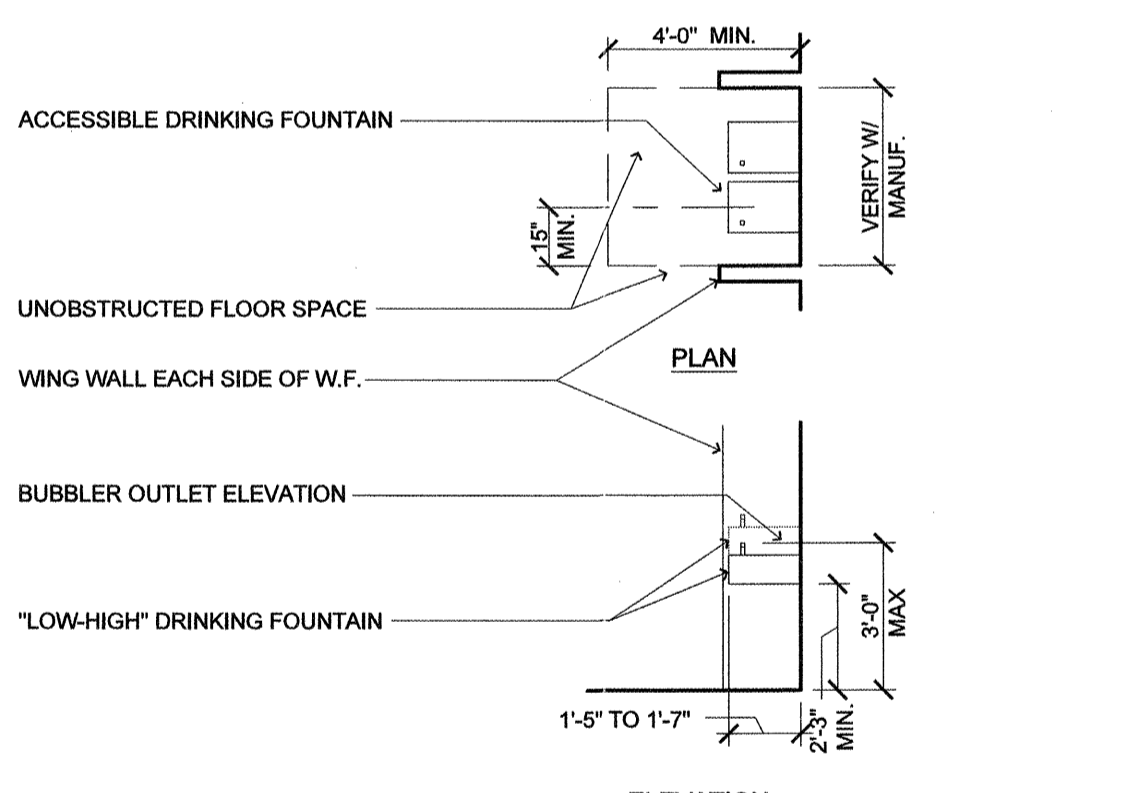


### ACCESSIBLE PROVISIONS (DRINKING FOUNTAIN)

4 SCALE: 1/4" = 1'-0" T:\1105PCLT\18009REGIT\1800001

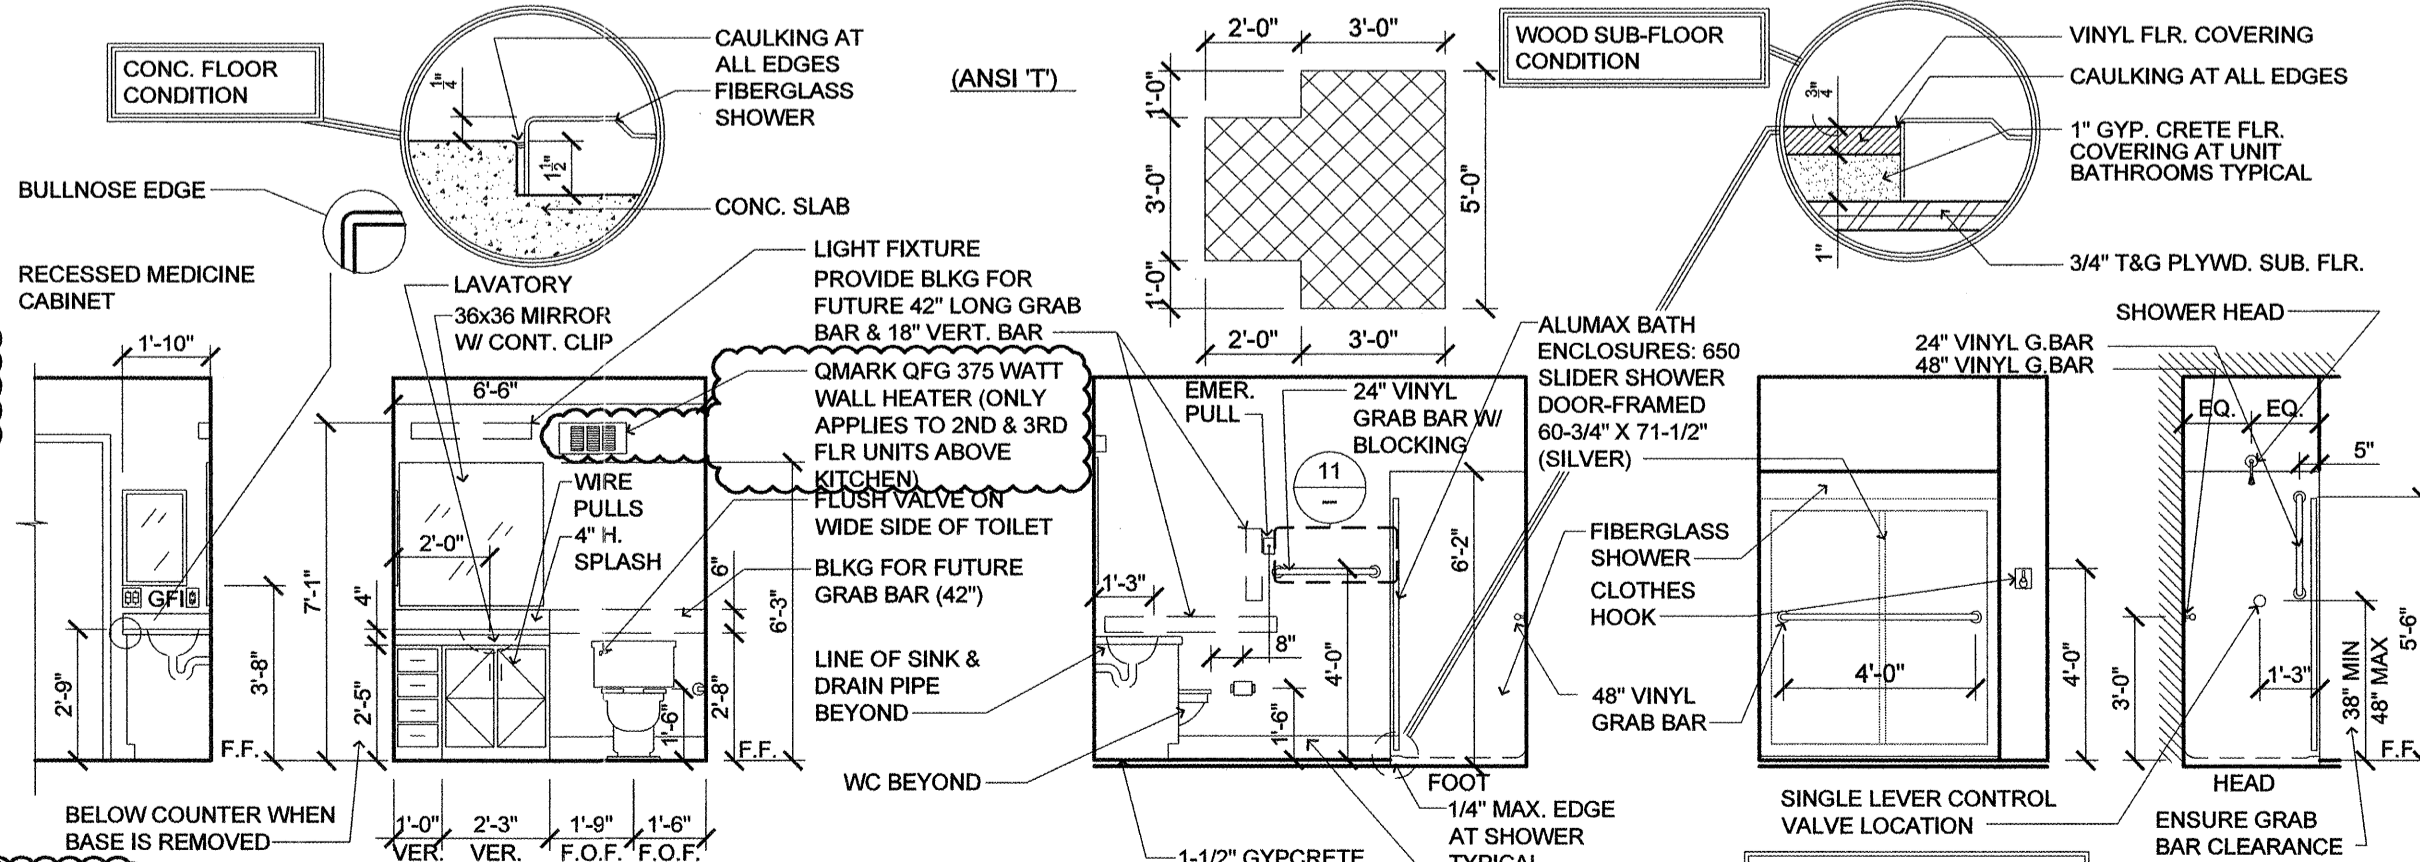

### TYPICAL SUITE BATHROOM (ICC ADAPTABLE SUITES WITH SHOWER)- TYPE 'B'

1 SCALE: 1/4" = 1'-0" T:\1105PCLT\18009REGIT\1800004

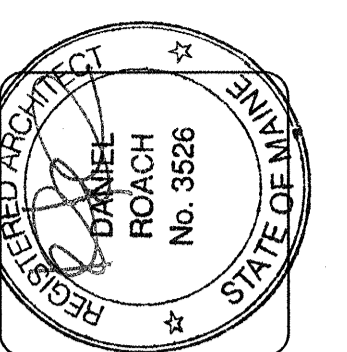

lenity architecture  
3150 Lettie Court SE, Salem, Oregon 97301  
P: 503.399.1090 F: 503.399.0565 w: lenityarchitecture.com

COLSON AND COLSON  
GENERAL CONTRACTOR, INC.  
2280 McGLCHRIST STREET SE, SUITE 200  
SALEM, OREGON, 97302  
PHONE (503) 586-7401

PORTLAND  
RETIREMENT RESIDENCE  
802 OCEAN AVE. PORTLAND, MAINE 04103

RESTROOM AND ACCESSIBLE DETAILS

DATE: 8/28/2015  
REVISED DATE: 9/22/2015  
2/2/2016  
7/18/2016

SHEET A8.3a