




11 2 HOUR WALL/ROOF INTERSECTION
SCALE: 1" = 1'-0"

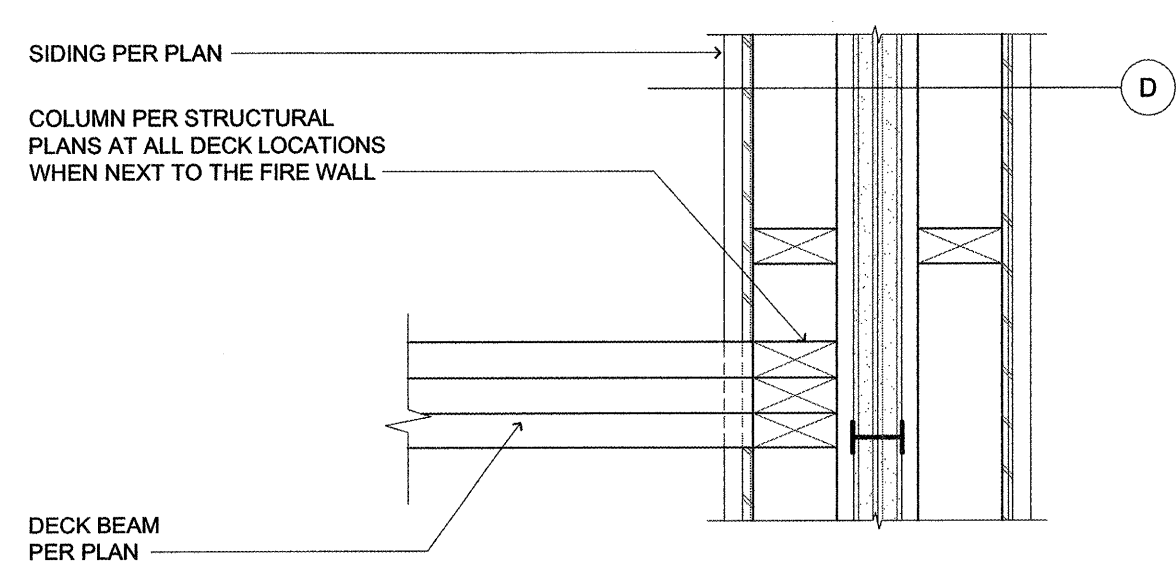


12 COLUMN AT DECK/FIRE WALL (METAL FIREWALL)
SCALE: 1-1/2"=1'-0"

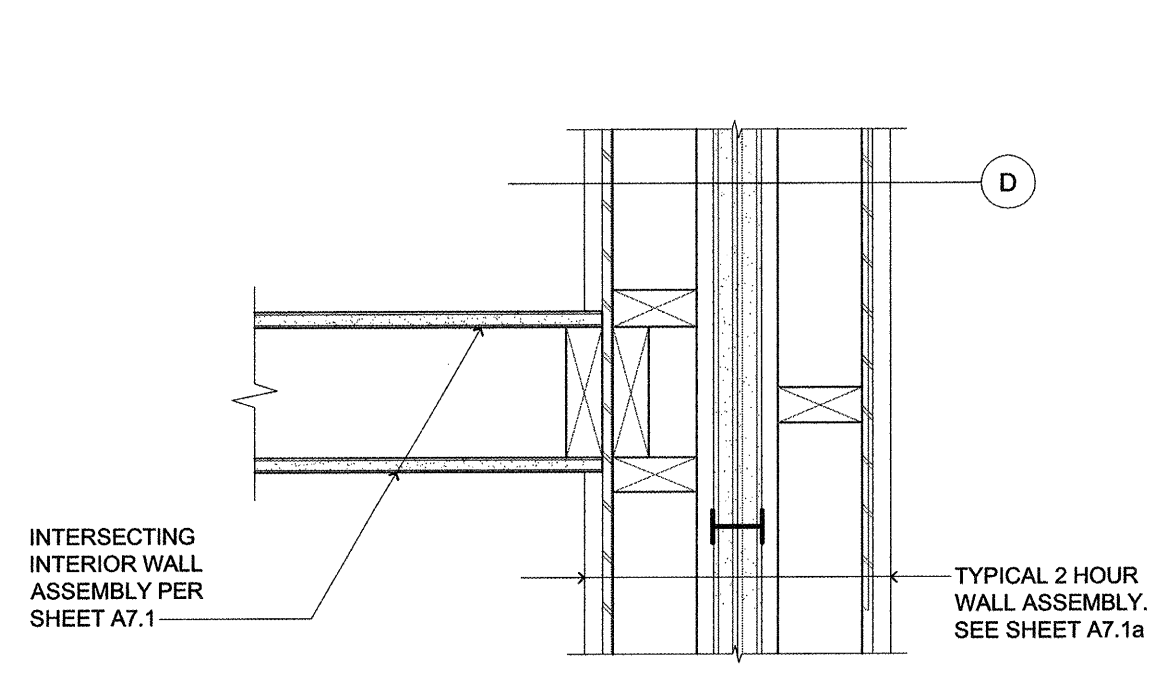


8 WALL INTERSECTION AT 2 HR WALL (INTERIOR WALL INTERSECTION)
SCALE: 1-1/2"=1'-0"

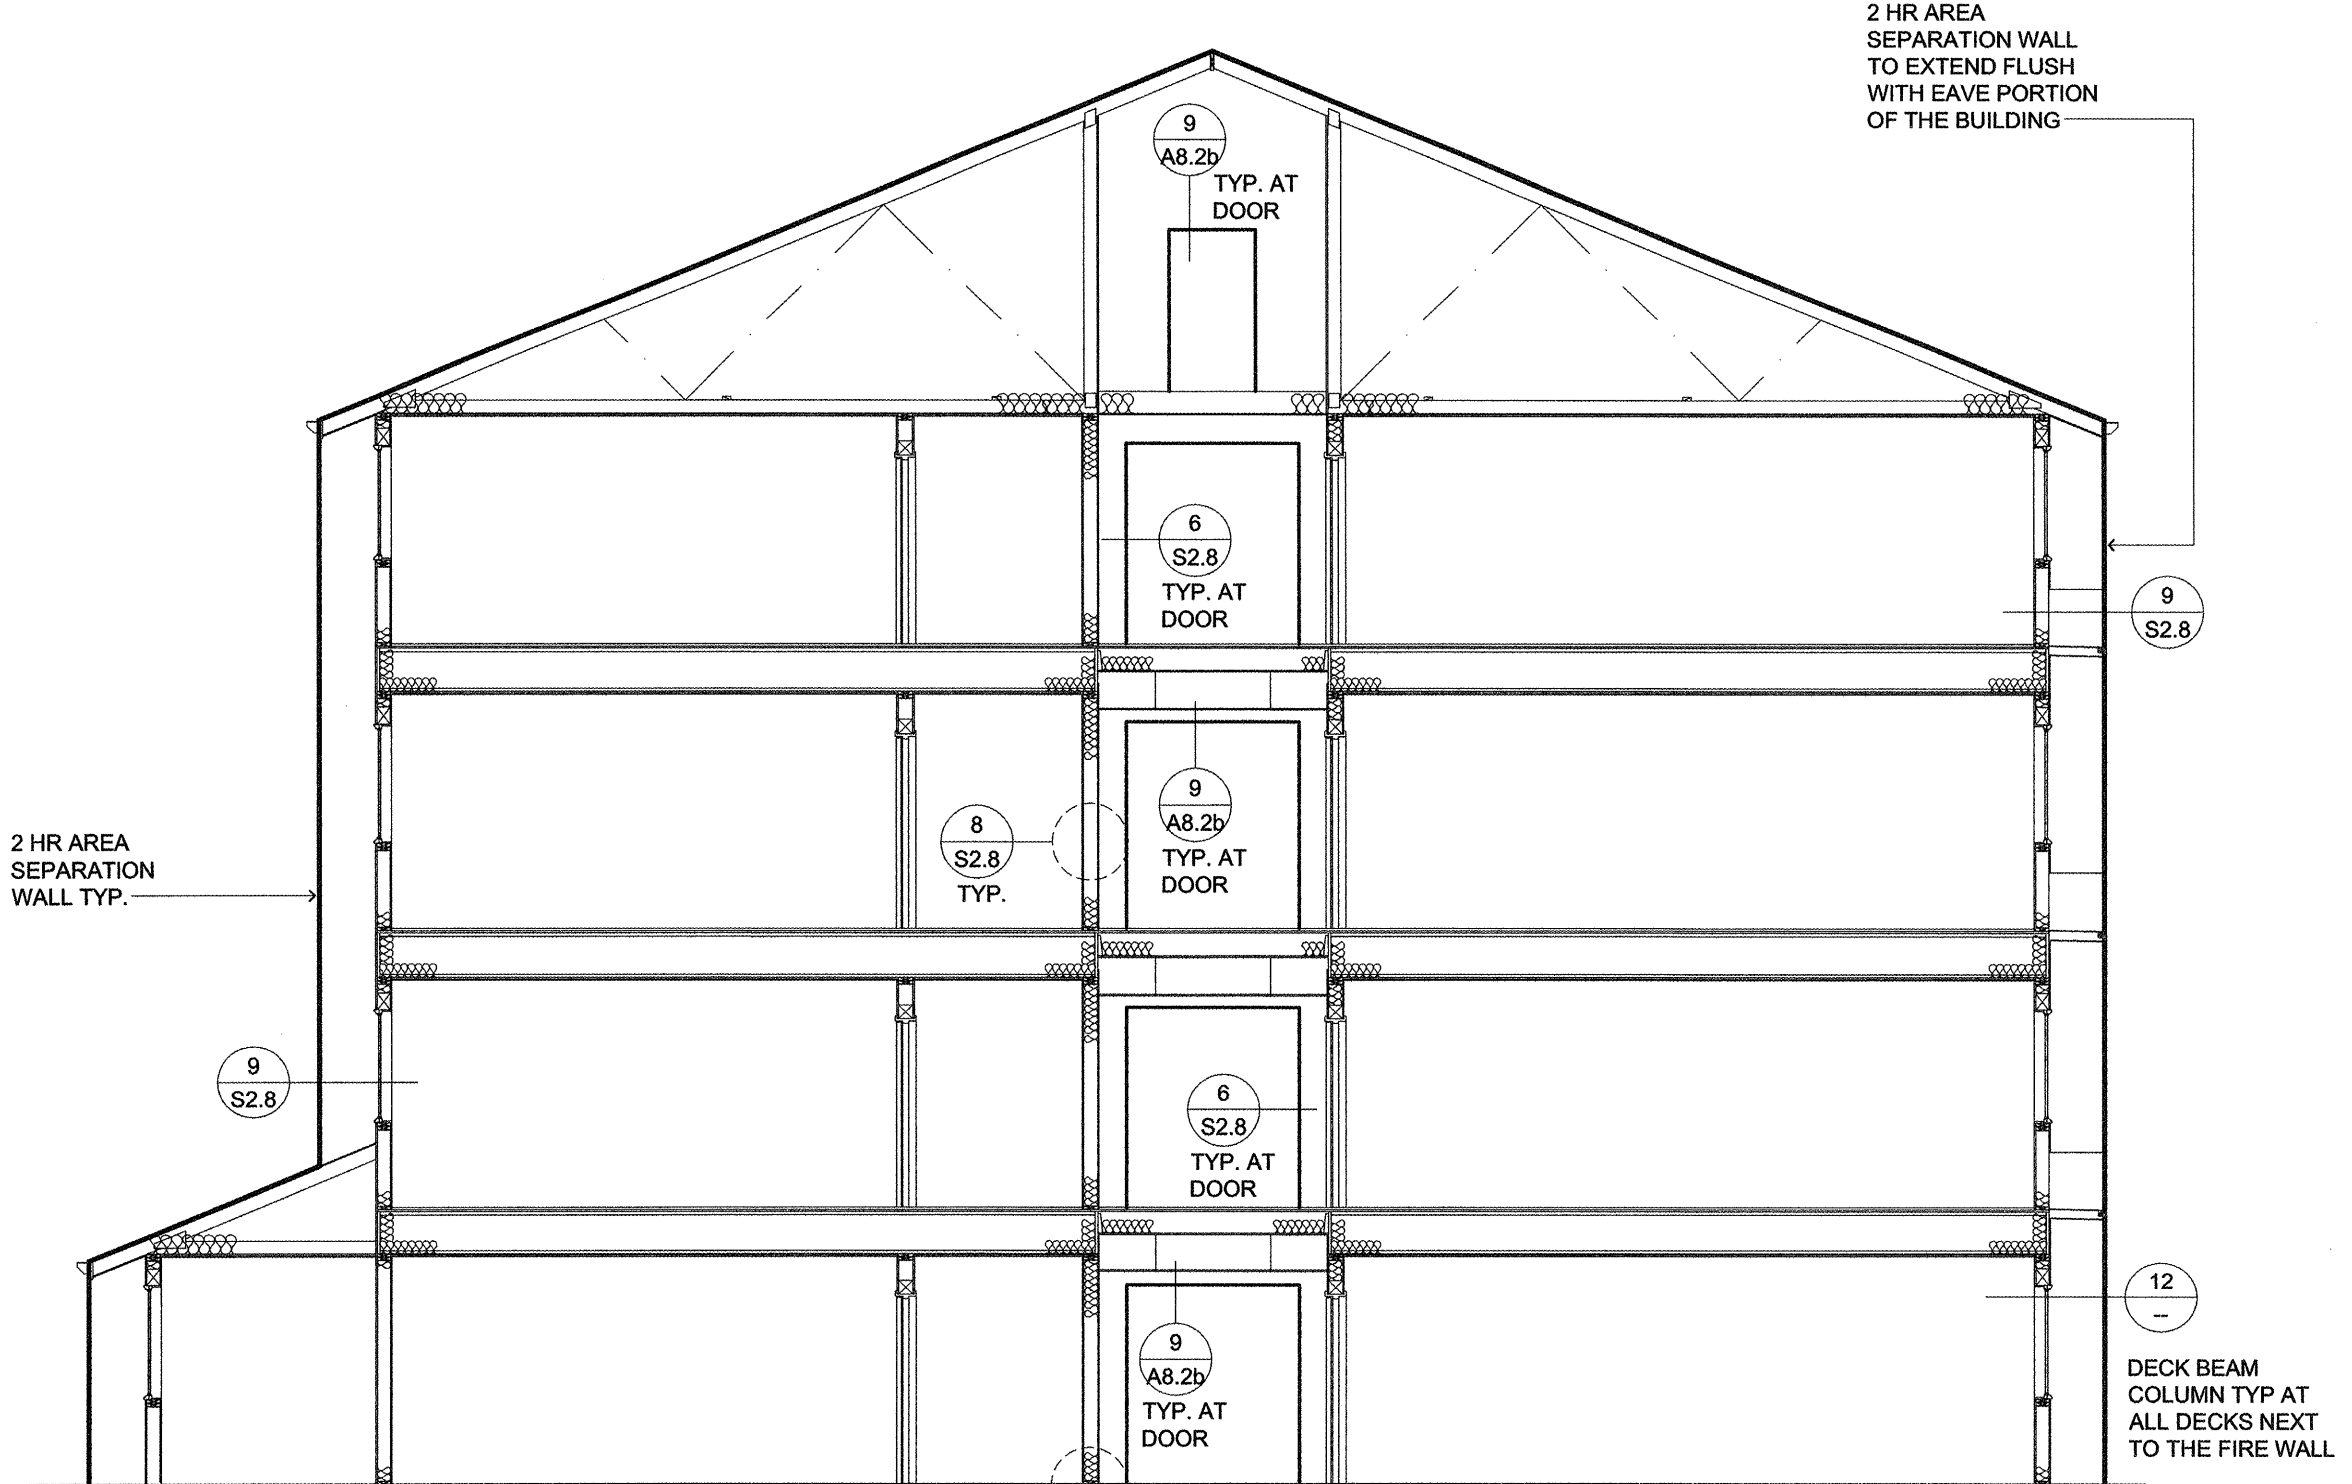

7 FIREWALL PROFILE (2 HR WALL)
SCALE: N.T.S.

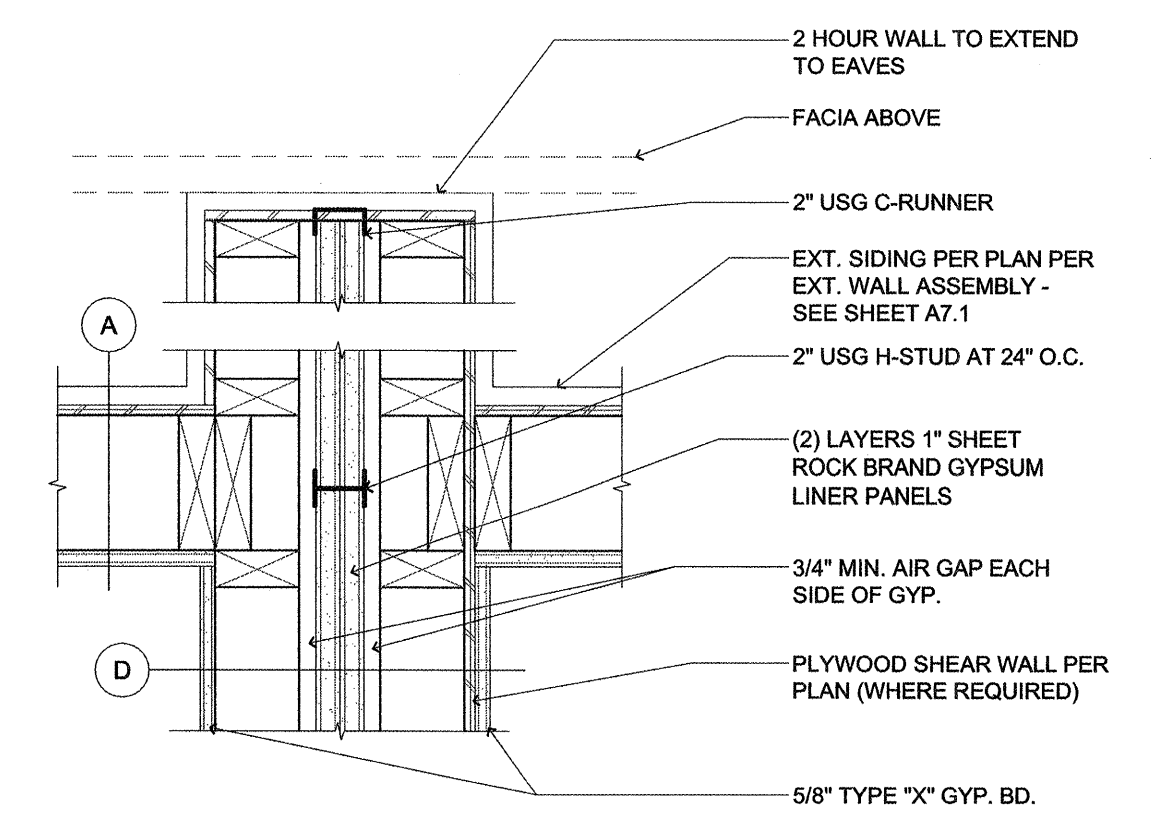


9 INT./EXT. WALL INTERSECTION (2 HR 2x6 INTERIOR/EXTERIOR WALL)
SCALE: 1-1/2"=1'-0"

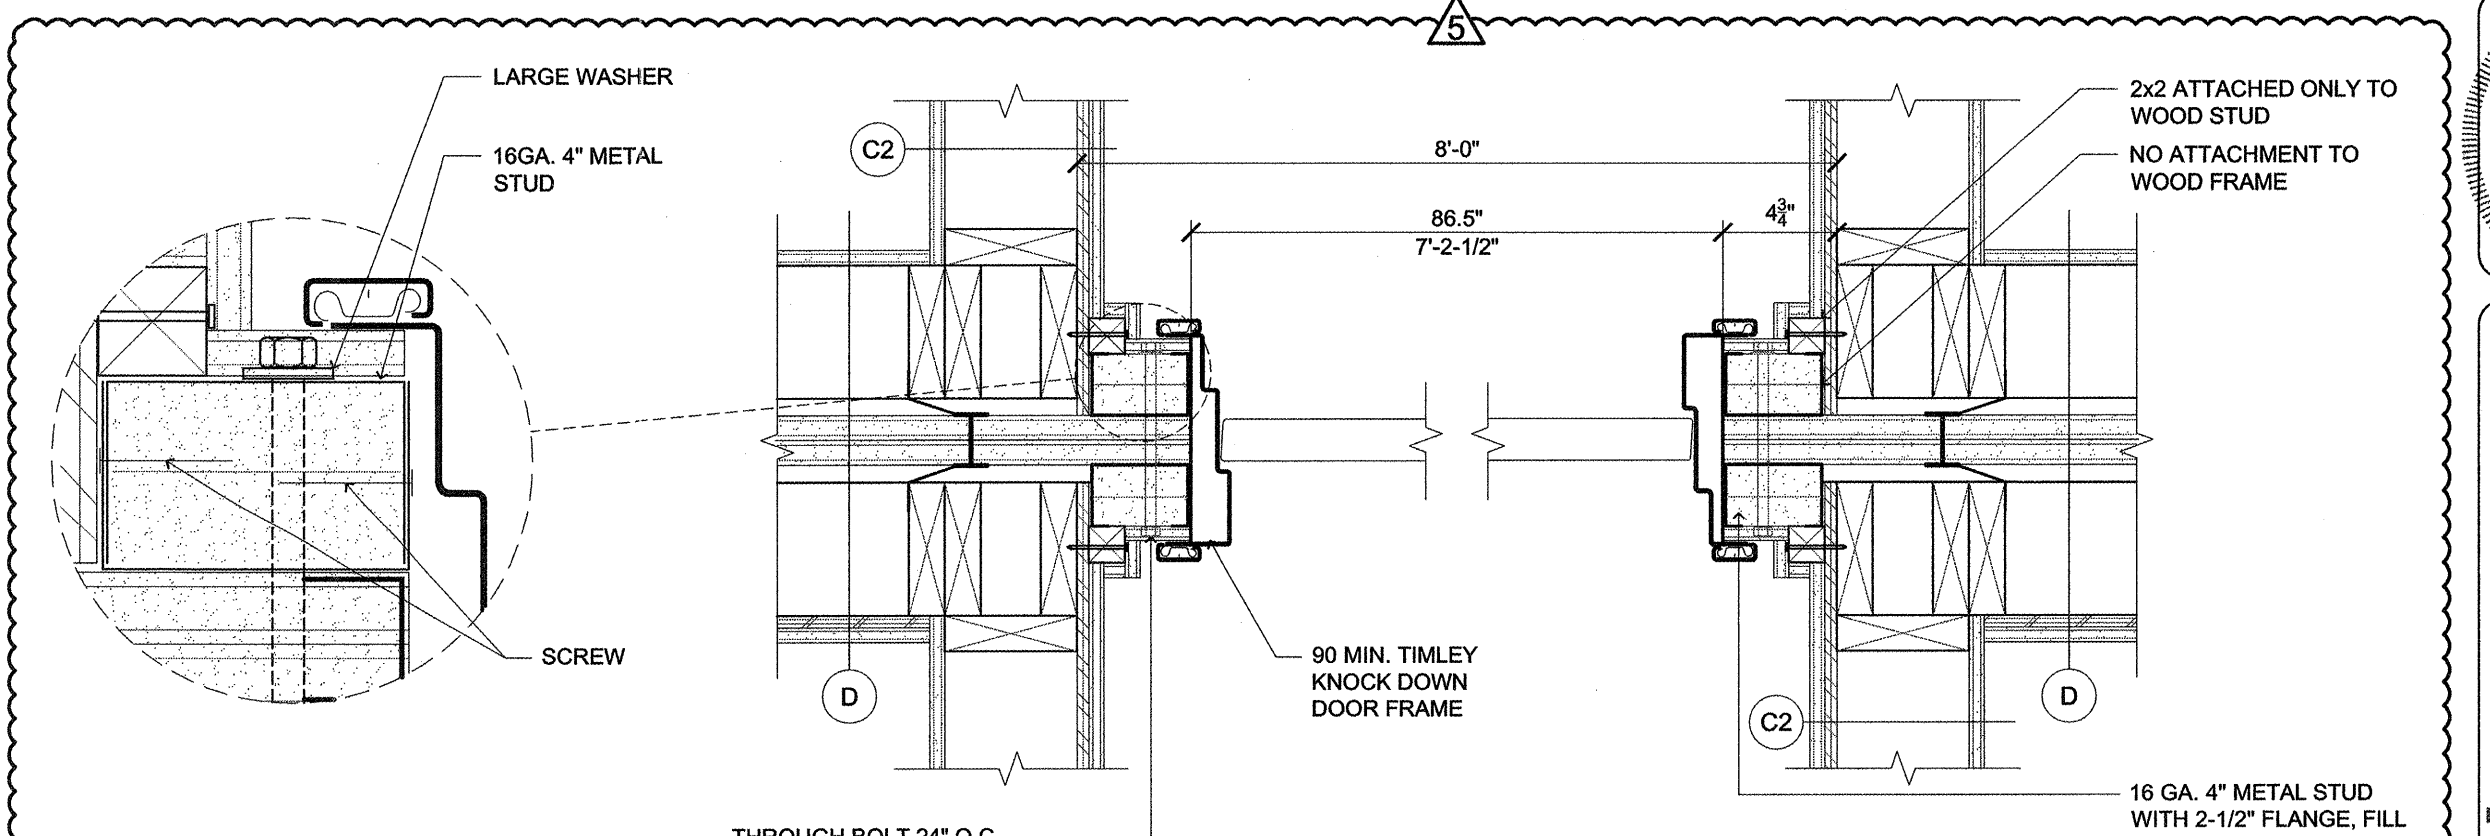

6 FIREWALL DOOR JAMB (AT CORRIDORS)
SCALE: 1-1/2" = 1'-0"


DETAIL 3 AND 5 NOT USED

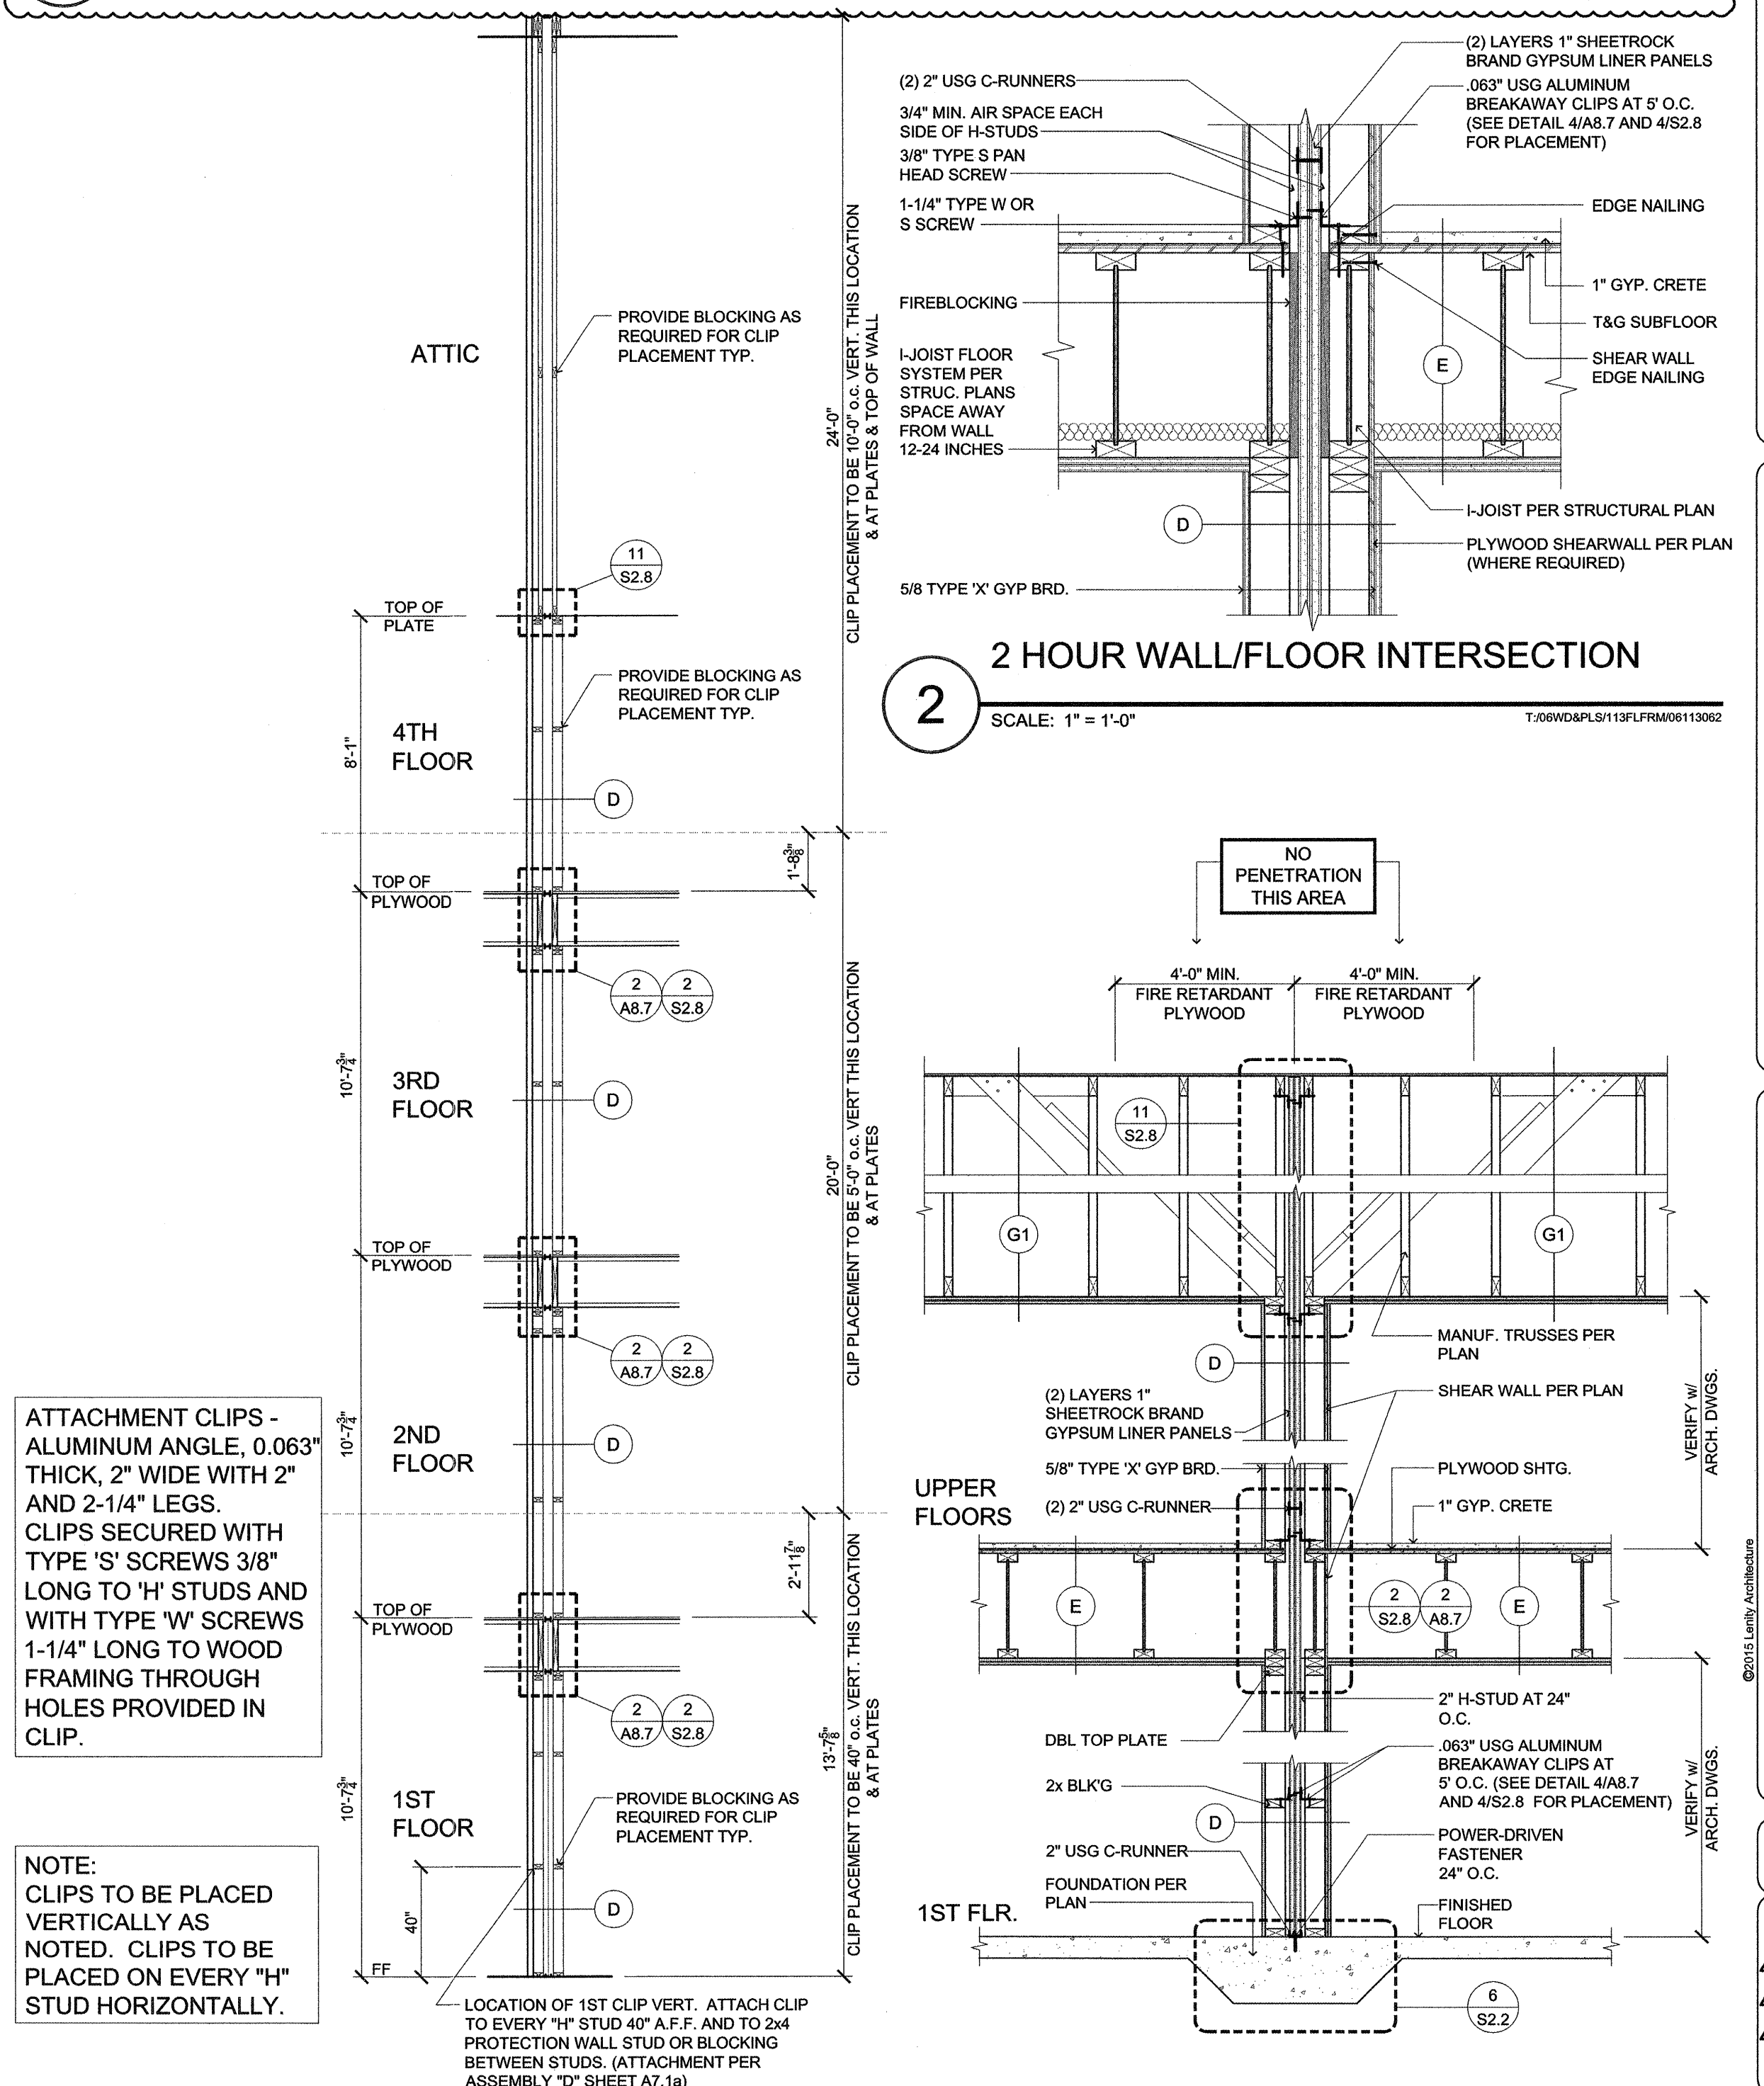


ATTACHMENT CLIPS - ALUMINUM ANGLE, 0.063" THICK, 2" WIDE WITH 2" AND 2-1/4" LEGS. CLIPS SECURED WITH TYPE 'S' SCREWS 3/8" LONG TO 'H' STUDS AND WITH TYPE 'W' SCREWS 1-1/4" LONG TO WOOD FRAMING THROUGH HOLES PROVIDED IN CLIP.

NOTE: CLIPS TO BE PLACED VERTICALLY AS NOTED. CLIPS TO BE PLACED ON EVERY "H" STUD HORIZONTALLY.


4 ALUMINUM CLIP PLACEMENT (MTL. FIRE WALL TO WOOD PROTECTION WALL)
SCALE: 1/4"=1'-0"

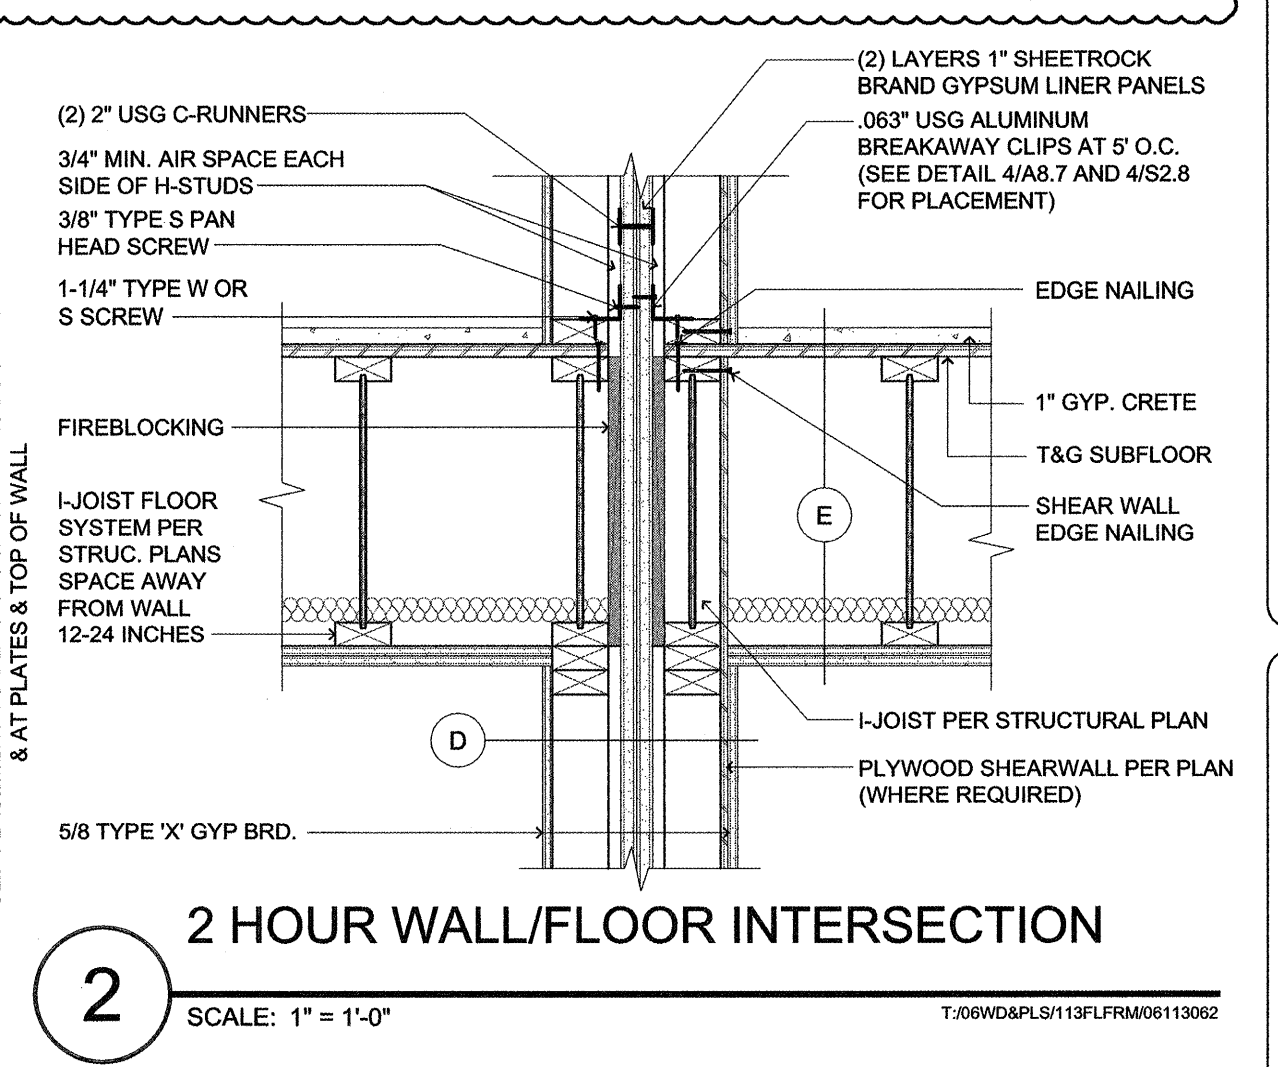

2 2 HOUR WALL/FLOOR INTERSECTION
SCALE: 1" = 1'-0"

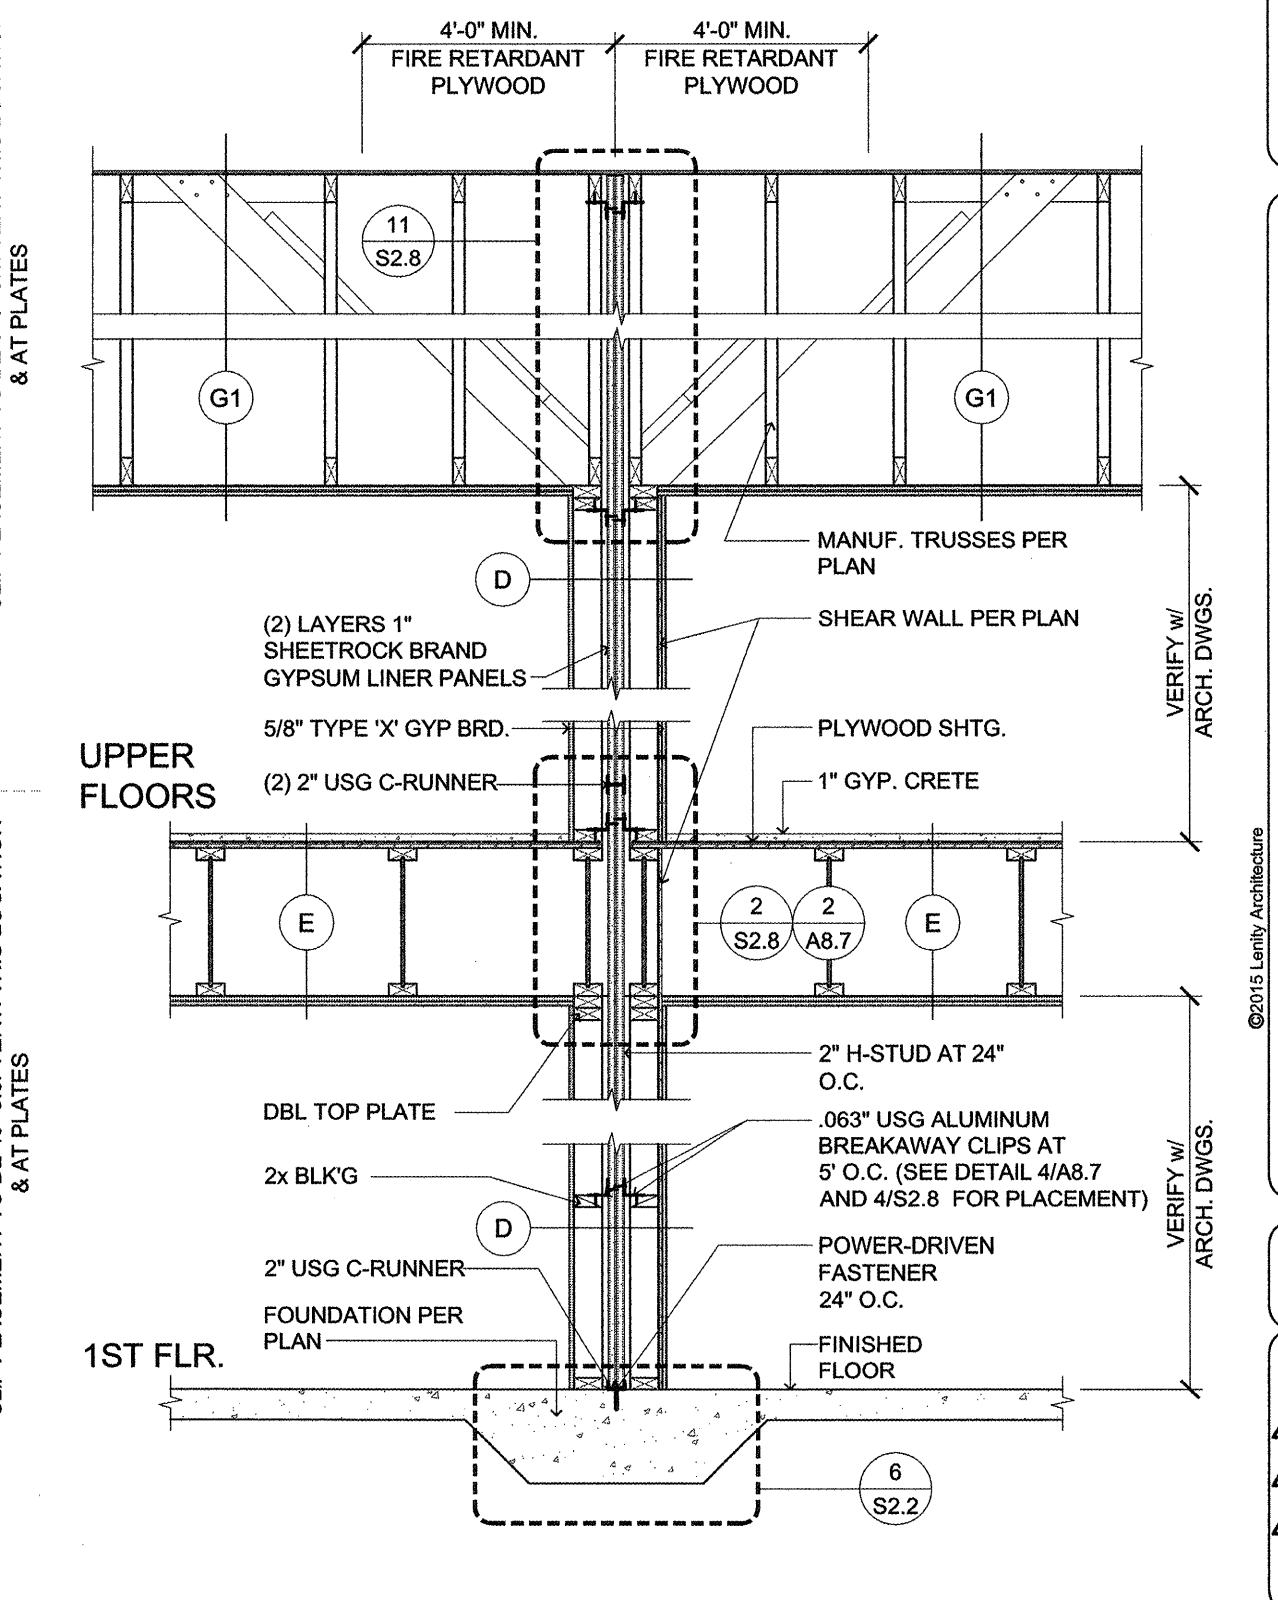

1 INT. 2 HR RATED WALL (WITH FRAMING PARALLEL)
SCALE: 1/2"=1'-0"

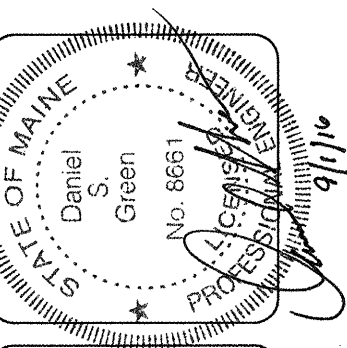

lenity architecture
3150 Kettle Court, SE, Salem, Oregon 97301
P: 503.399.1050 F: 503.399.0365
www.lenityarchitecture.com

COLSON AND COLSON
GENERAL CONTRACTOR, INC.
2280 MCGILCHRIST STREET, SE, SUITE 200
SALEM, OREGON 97302
PHONE (503) 586-7401

PORTLAND
RETIREMENT RESIDENCE
802 OCEAN AVE., PORTLAND, MAINE 04103

STRUCTURAL
2 HOURS
DETAILS

DATE: 8/28/2015
REVISED DATE: 9/22/2015, 2/2/2016, 7/18/2016

SHEET S2.8