

lenity
architecture

3100 Kettle Court SE, Salem, Oregon 97302
#503.399.1050 #503.399.0685 #lenityarchitecture.com

COLSON AND COLSON
GENERAL CONTRACTOR, INC.

22860 MCGILCHRIST STREET SE, SUITE 200
SALEM, OREGON 97302
PHONE (503) 566-7401

PORTLAND
RETIREMENT RESIDENCE

802 OCEAN AVE., PORTLAND, MAINE 04103

CEMENT SIDING
EXT. BUILDING
DETAILS

DATE
8/28/2015


REVISED DATE

SHEET
A6.4


KEY NOTES/COLORS	
1	= ARCH. COMP. 25 YR. ELK COLOR: WEATHERWOOD
2	= CEMENT BOARD SIDING POP OUTS COLOR: JAMES HARDIE - MOUNTAIN SAGE
3	= CEMENT BOARD SIDING COLOR: JAMES HARDIE - HEATHERED MOSS
4	= SHINGLE SIDING (EAVE'S) COLOR: JAMES HARDIE - AUTUMN TAN
5	= TRIM BOARD COLOR: JAMES HARDIE - WHITE
6	= VINYL FRAMED INSULATED WINDOWS WITH TRIM COLOR: WHITE
7	= 2x8 FASCIA W/CONT. GUTTER COLOR: WHITE
8	= PRE-MANUFACTURED ALUMINUM RAILING COLOR: WHITE
9	= TRIANGLE GABLE VENTS COLOR: WHITE
10	= CORONADO STONE PRODUCTS ITALIAN VILLA STONE- SILL OF STONE TO MATCH COLUMN STONE HEIGHT. COLOR: VERONA
11	= 60 MIL DEC TEC GUARDIAN MEMBRANE COLOR: BRICK
12	= PTAC COLOR: TO MATCH ADJACENT BUILDING COLOR, TYP.
13	= CEMENT BOARD SIDING COLOR: JAMES HARDIE - AUTUMN TAN



4 PARTIAL ELEVATION
(TYPICAL BUILDING ELEVATION)
SCALE: 1/8"=1'-0"

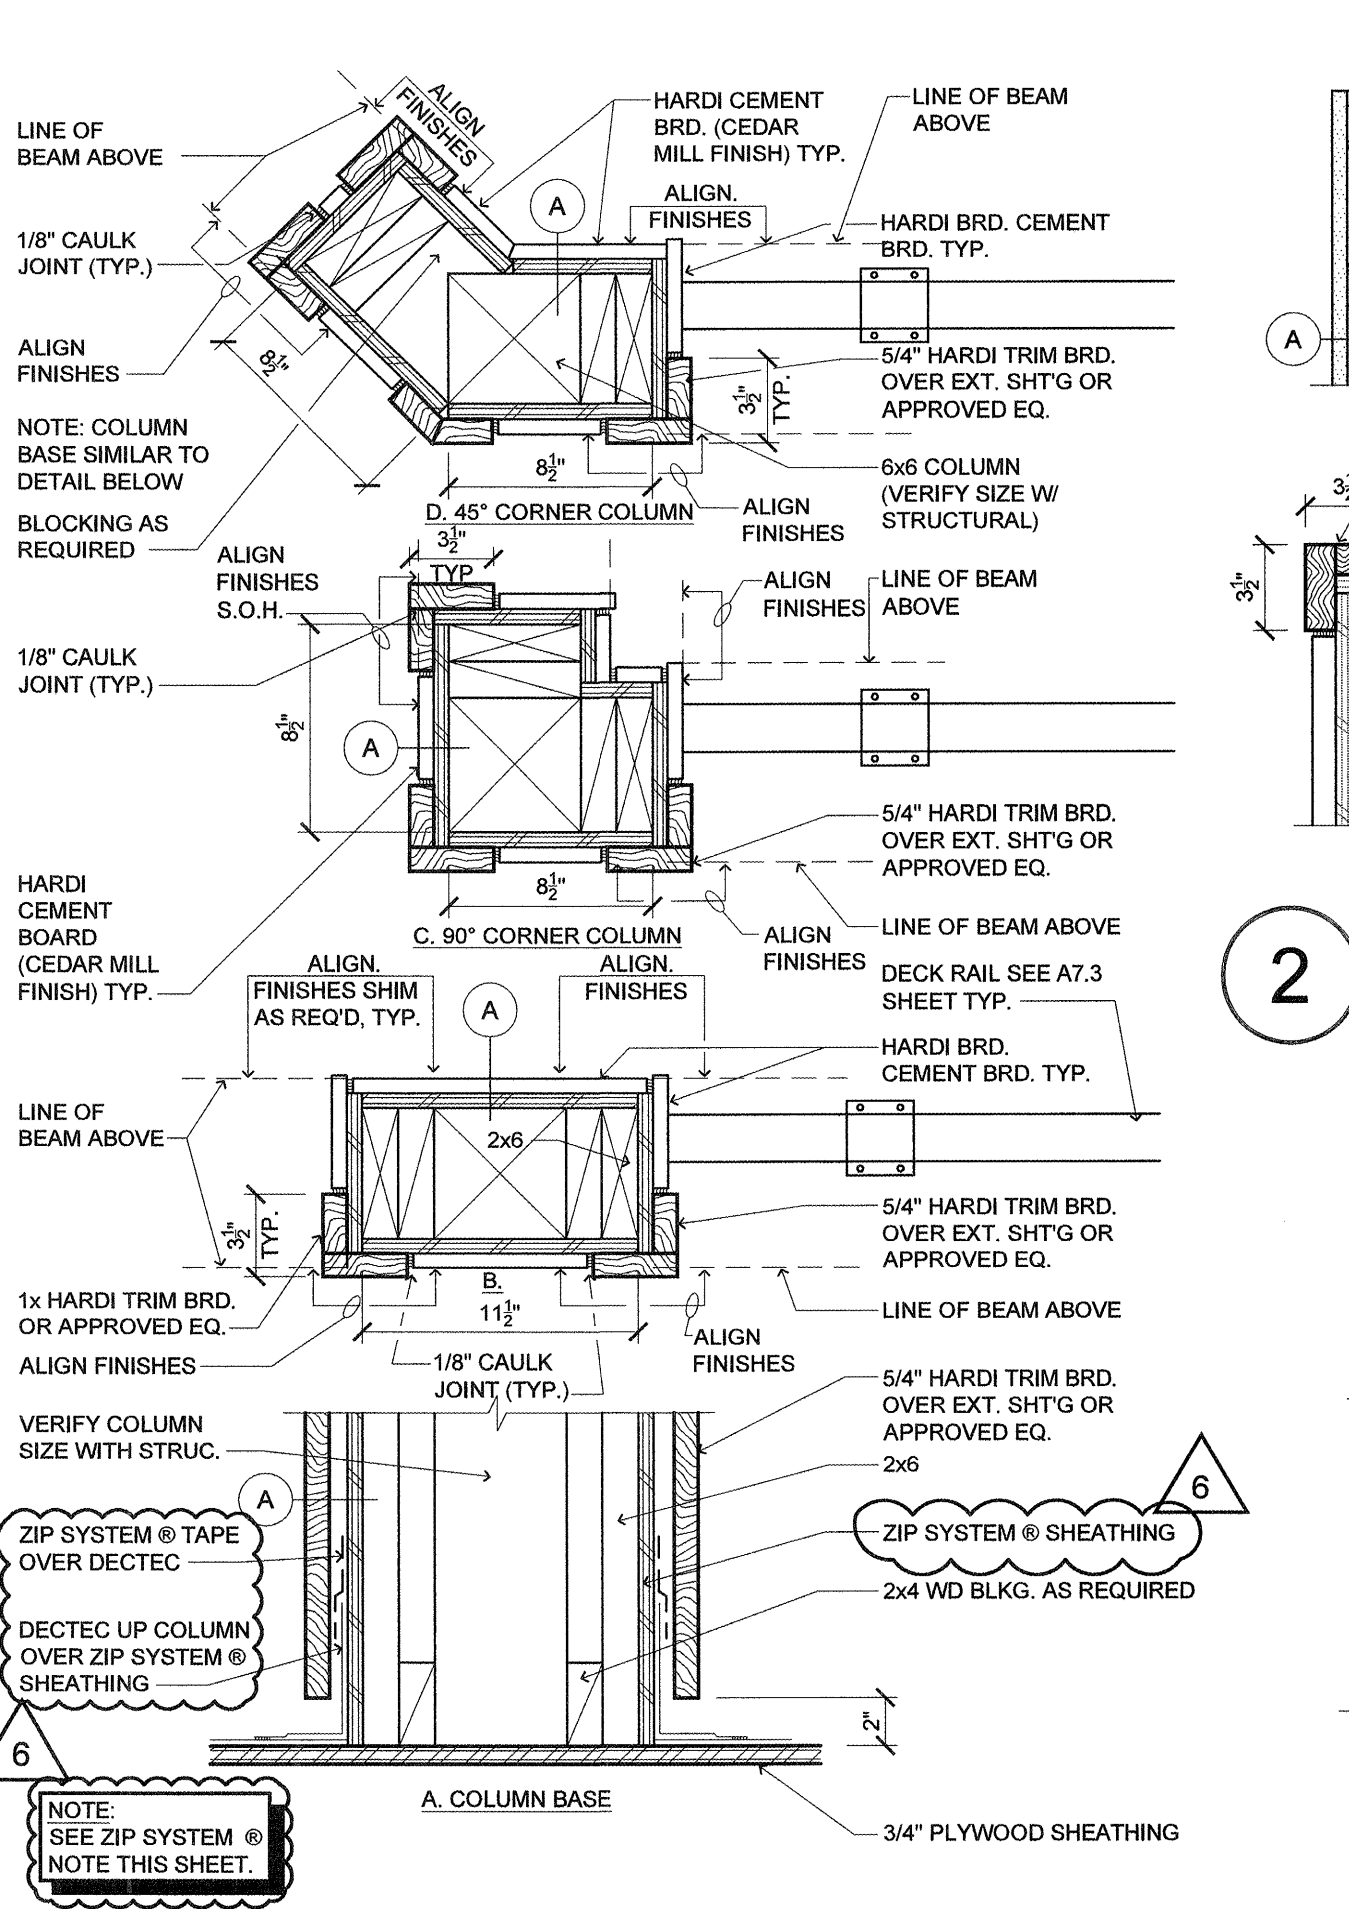


2 EXTERIOR WALL CORNERS
(TYP. ASSEMBLIES - CEMENT SIDING)
SCALE: 1-1/2"=1'-0"

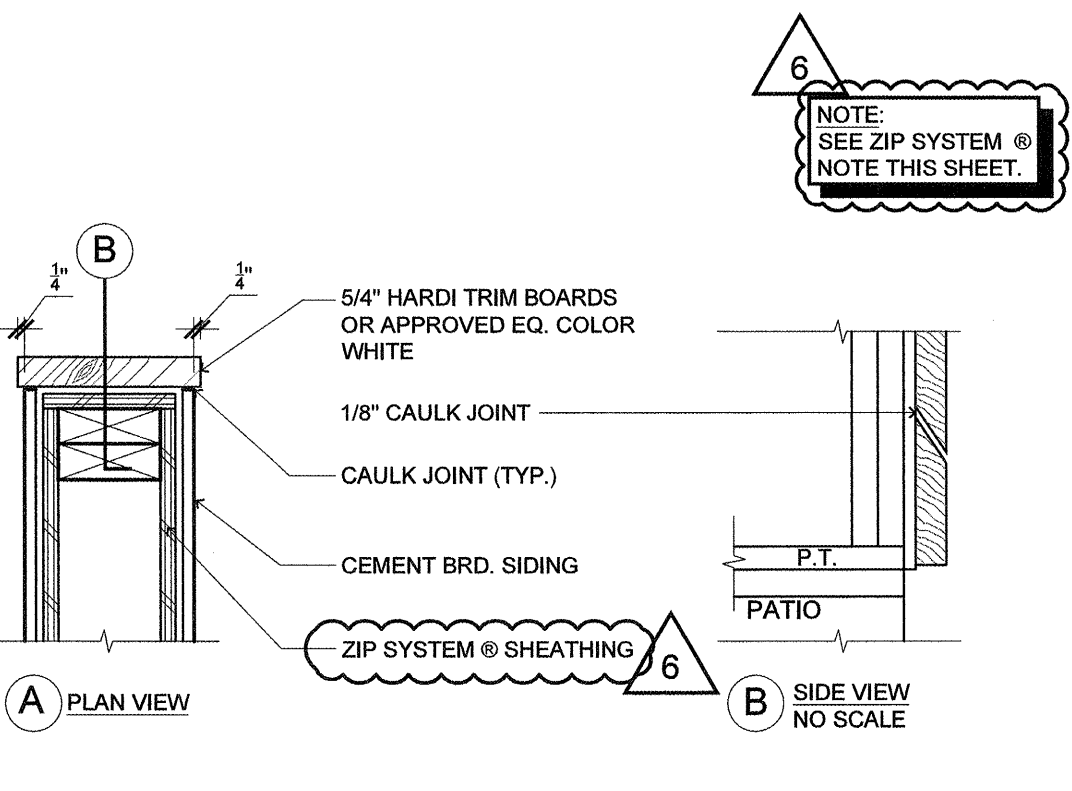


1 DECK SEPARATION WALL
(CEM. BRD. SIDING W/ WOOD TRIM)
SCALE: 1-1/2"=1'-0"

7 EXTERIOR COLUMN DETAIL
(COLUMN / BEAM AT SUITE)
SCALE: 1-1/2"=1'-0"

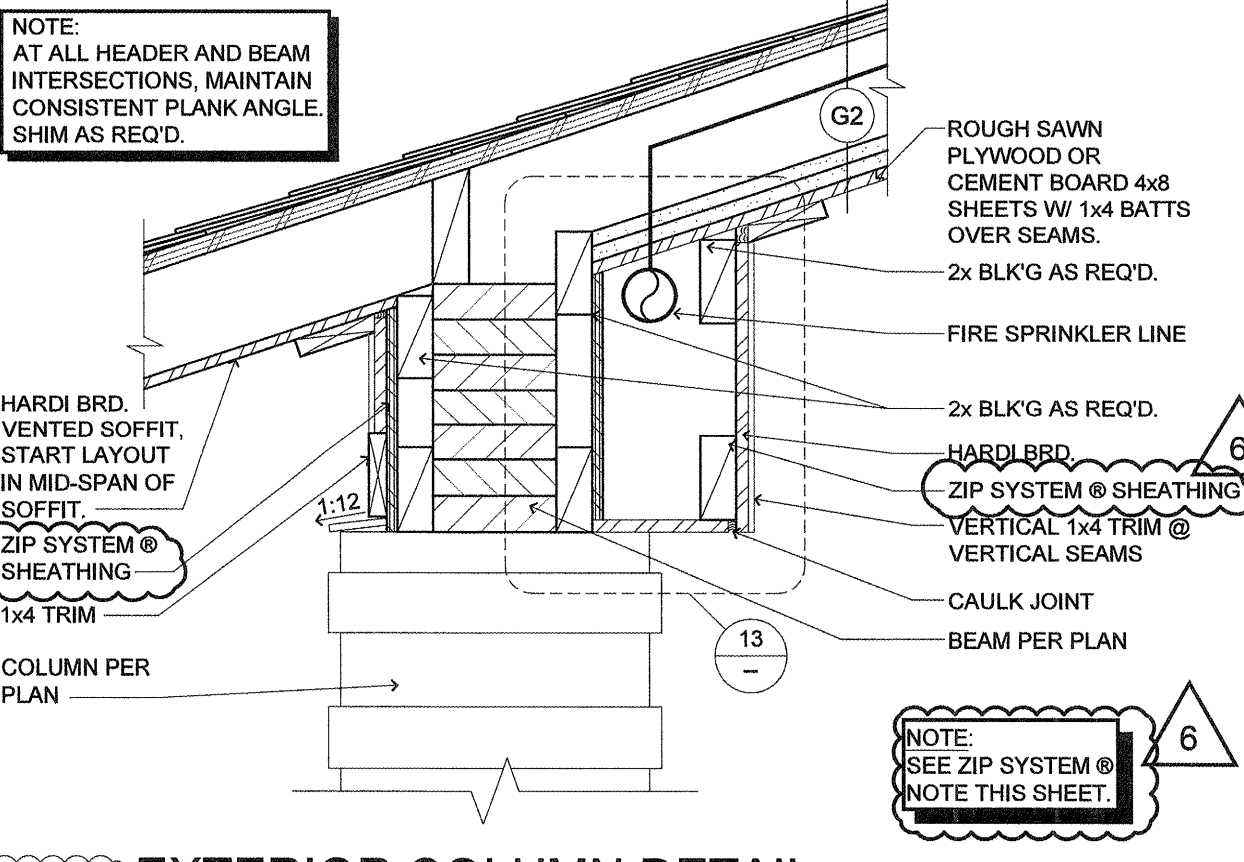


6 EXTERIOR COLUMN DETAIL
(COLUMN/BEAM, HARDI BOARD: AT FRONT PORCH)
SCALE: 1-1/2"=1'-0"

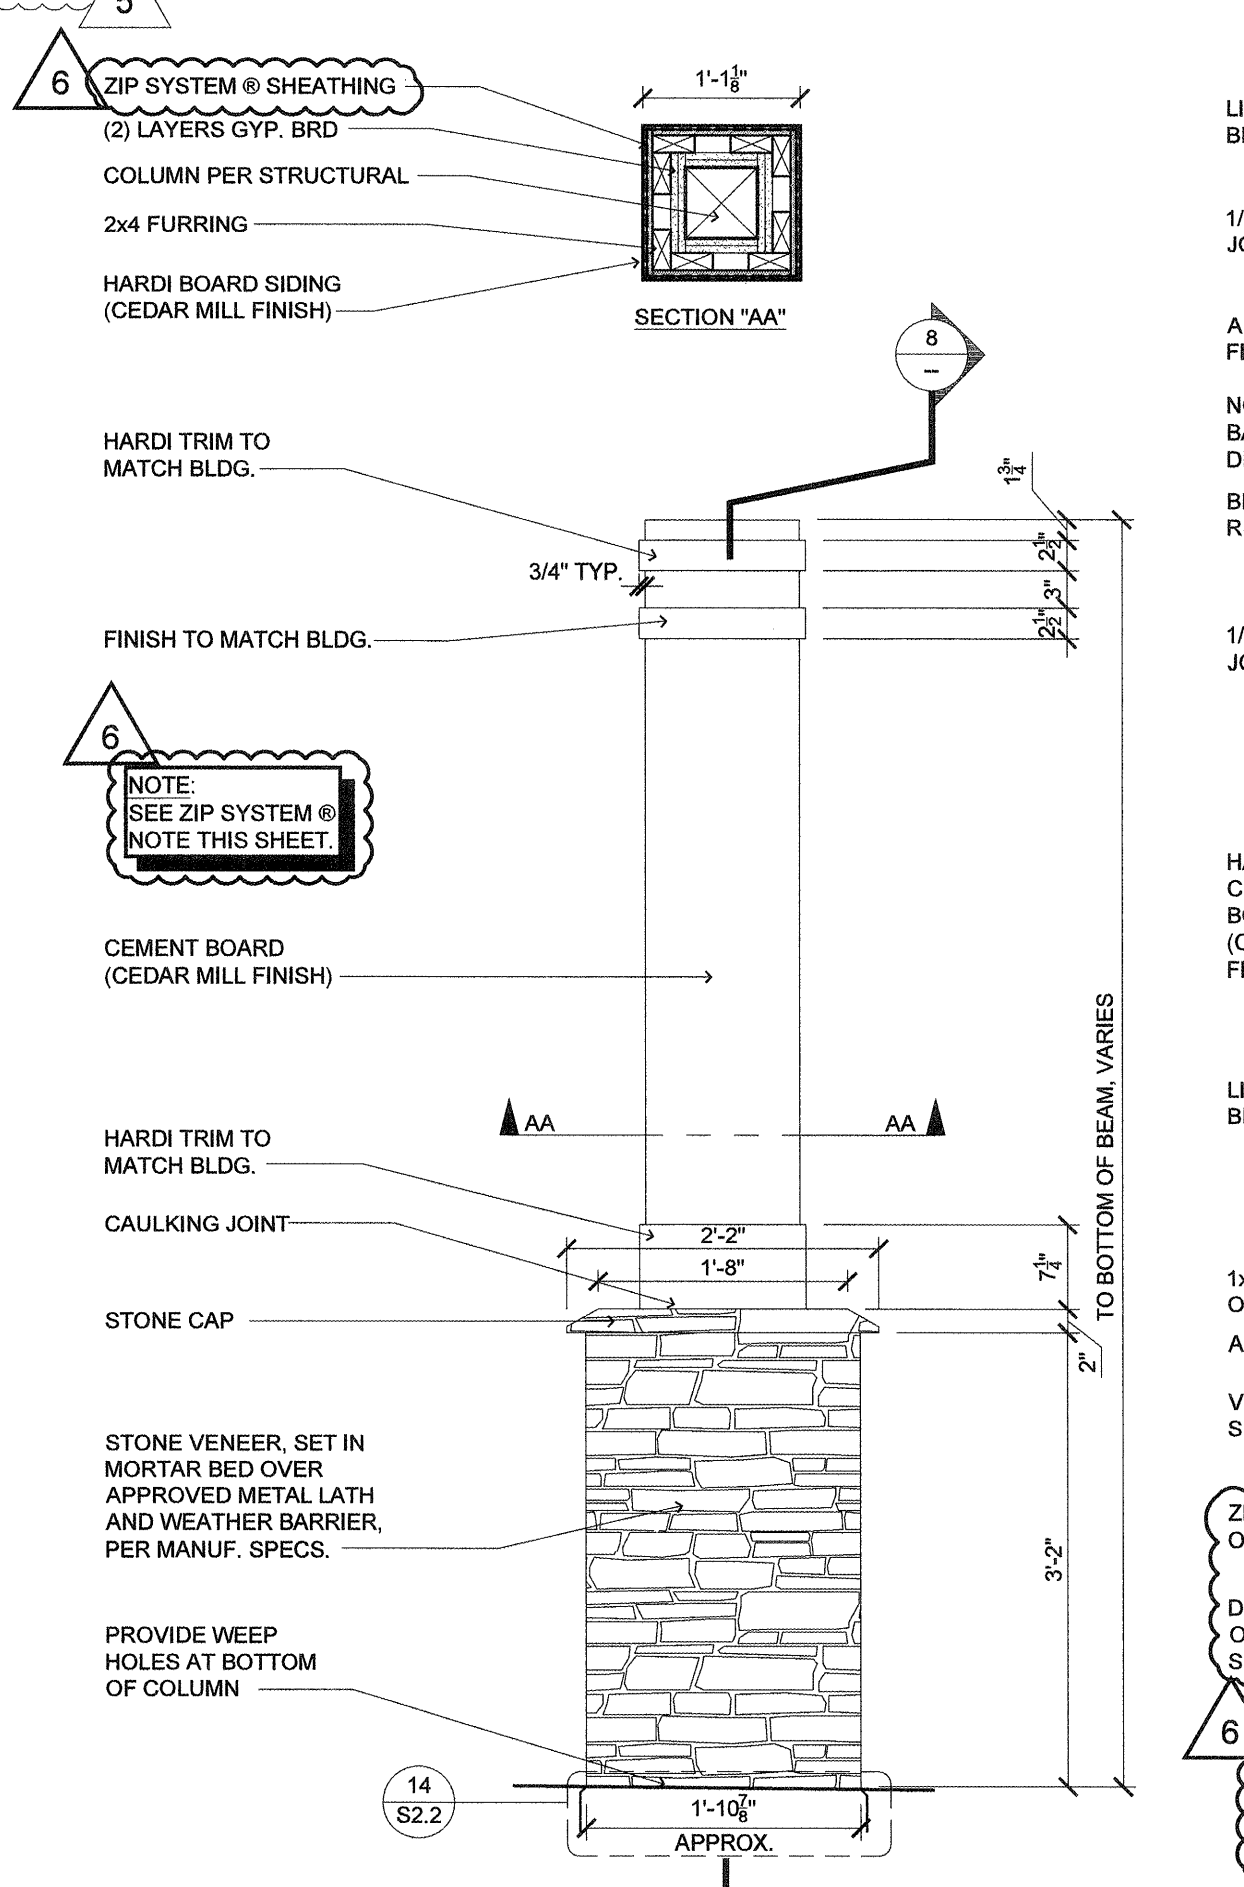


5 EXT. COLUMN
(HARDI-BOARD SIDING)
SCALE: 3/4"=1'-0"

14 HANGING POT DRIP IRRIGATION
(IRRIGATION INSTALLER SCOPE OF WORK)
SCALE: 1"=1'-0"

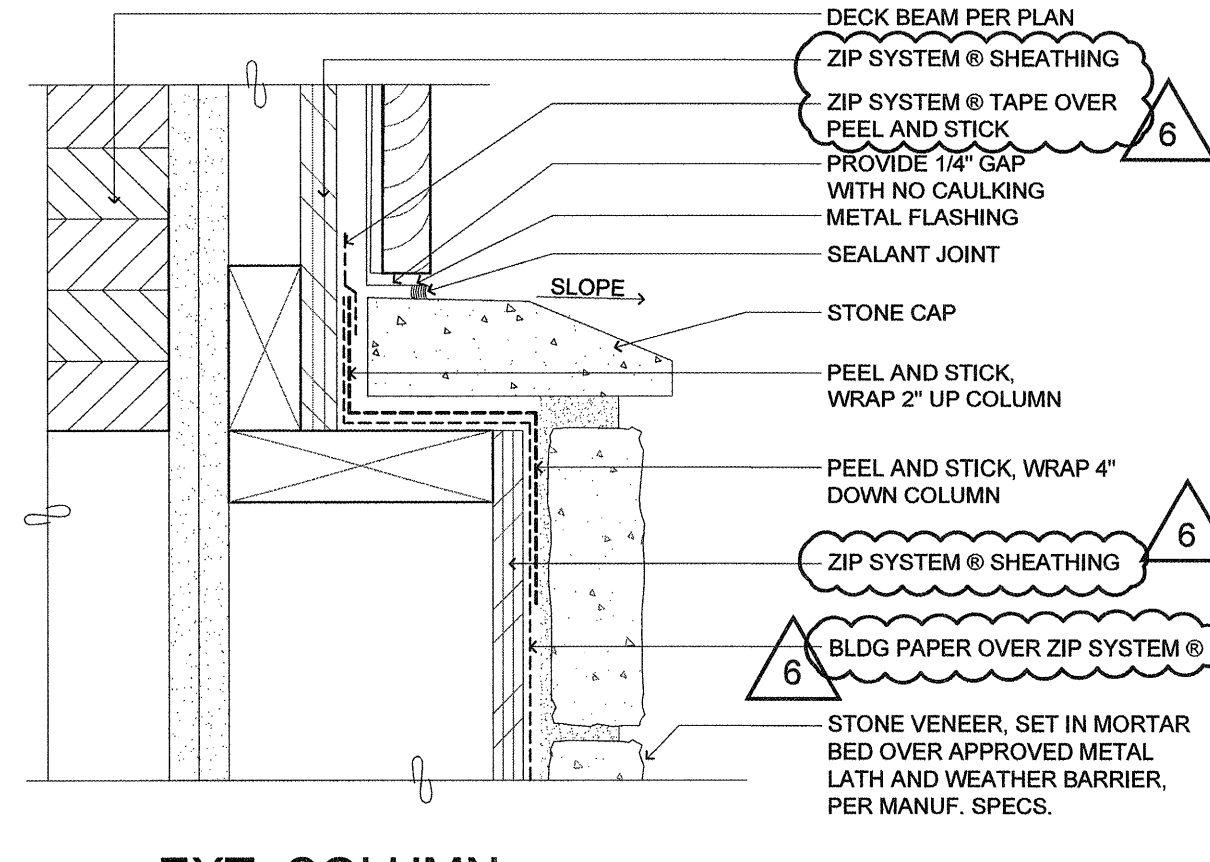


9 EXT. DRAIN VALVE
(SECTION OF COLUMN TRANSITION)
SCALE: 3"=1'-0"

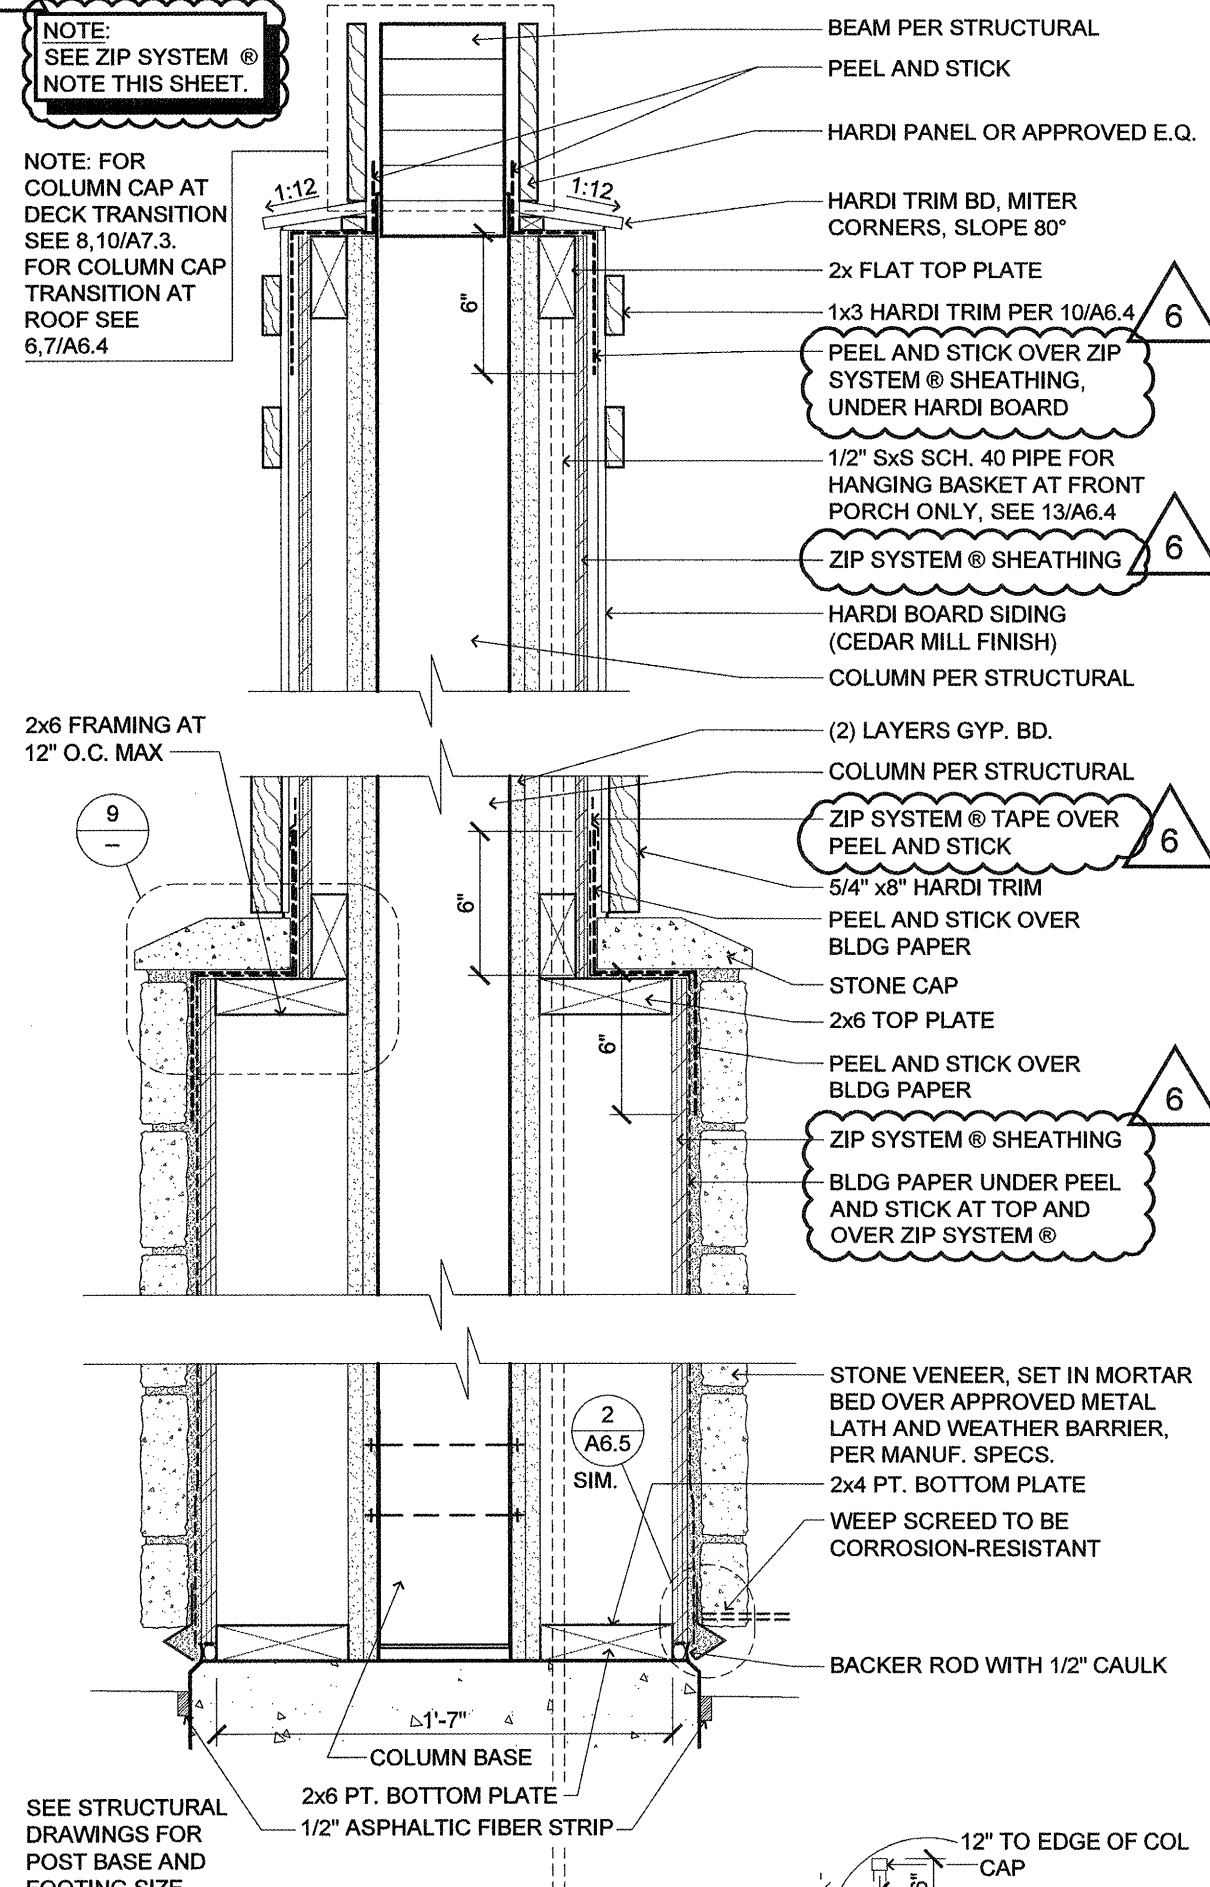


8 EXT. COLUMN SECTION
(SECTION)
SCALE: 1-1/2"=1'-0"


13 EXT. COLUMN
(SECTION AT FRONT PORCH)
SCALE: 3"=1'-0"

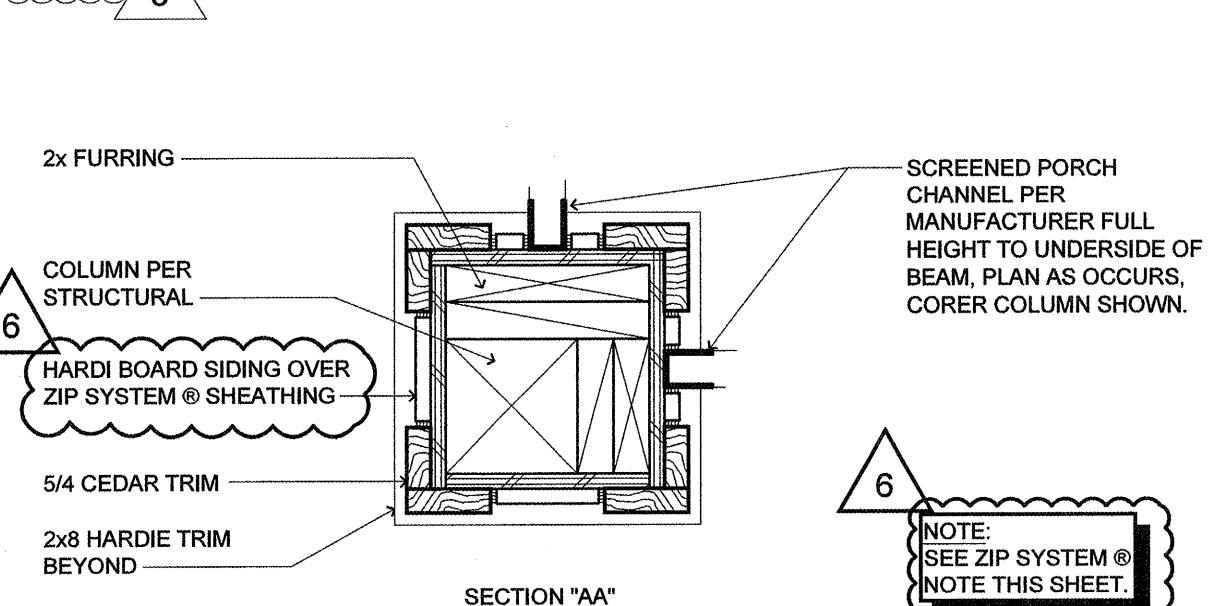


12 COLUMN DETAIL
(SECTION)
SCALE: 1 1/2"=1'-0"

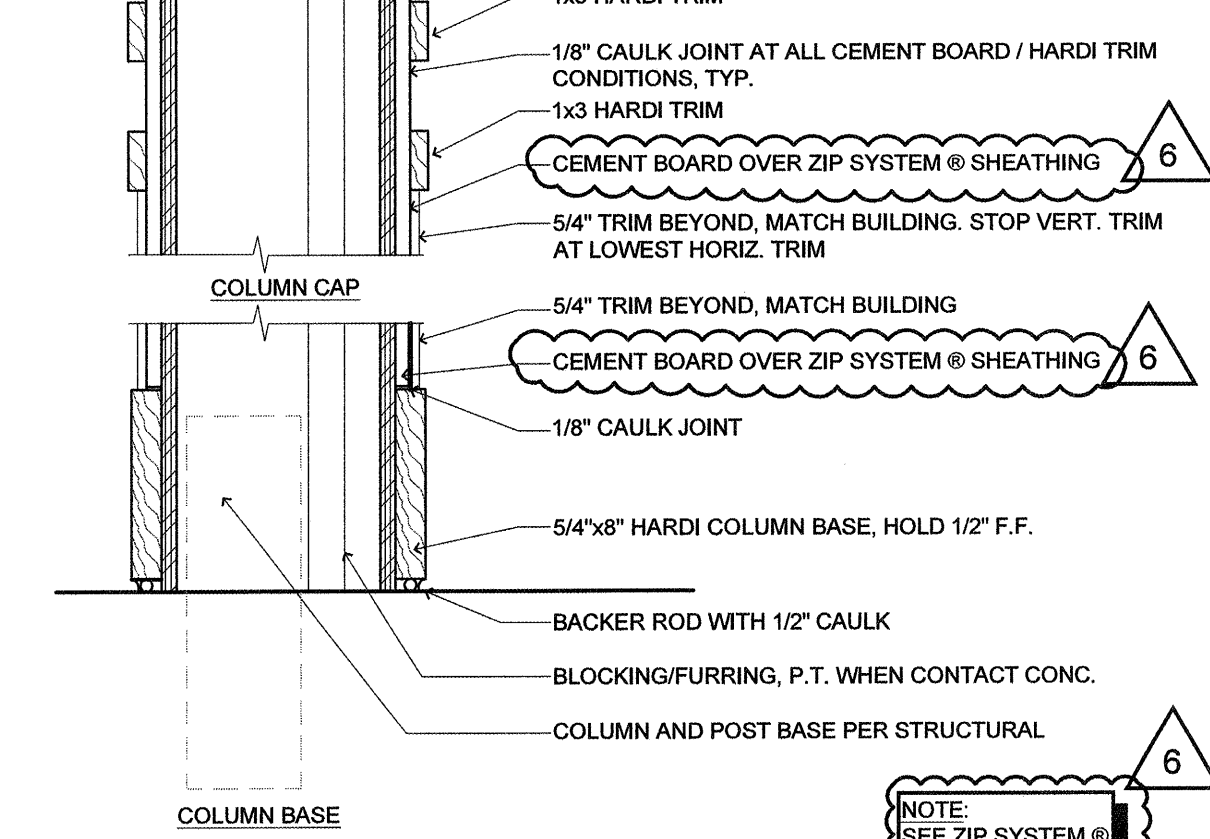


11 COLUMN SECTION
(AT SCREENED PORCH)
SCALE: 1 1/2"=1'-0"

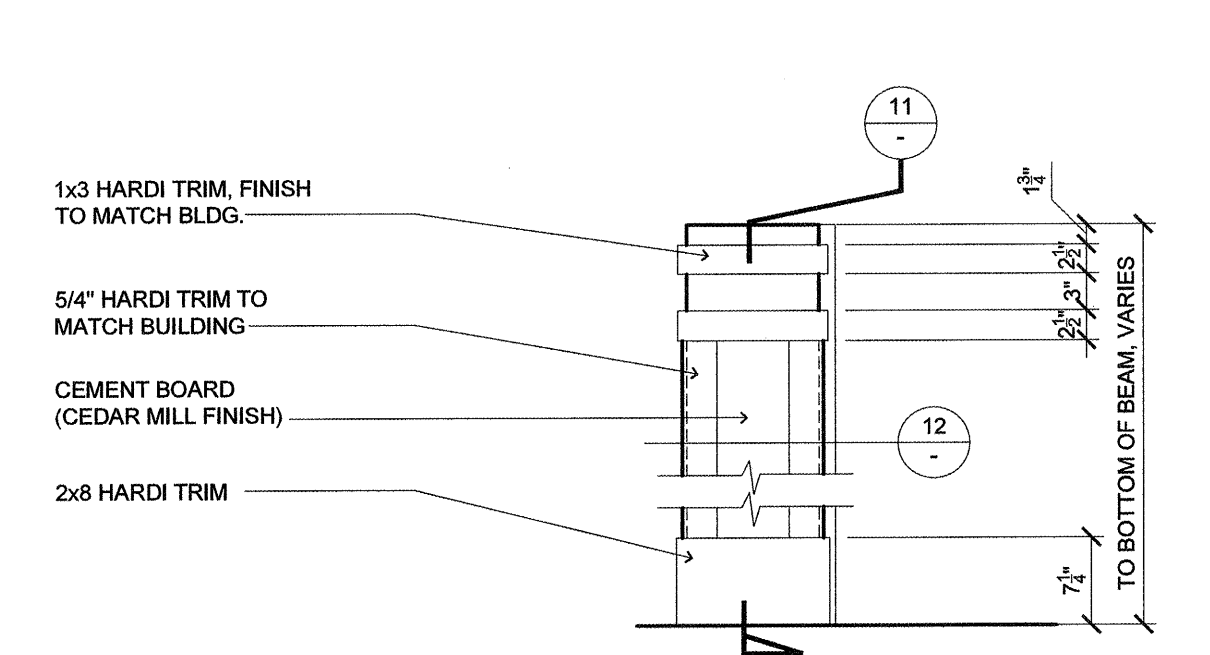


10 COLUMN DETAIL
(AT SCREENED PORCH)
SCALE: 3/4"=1'-0"

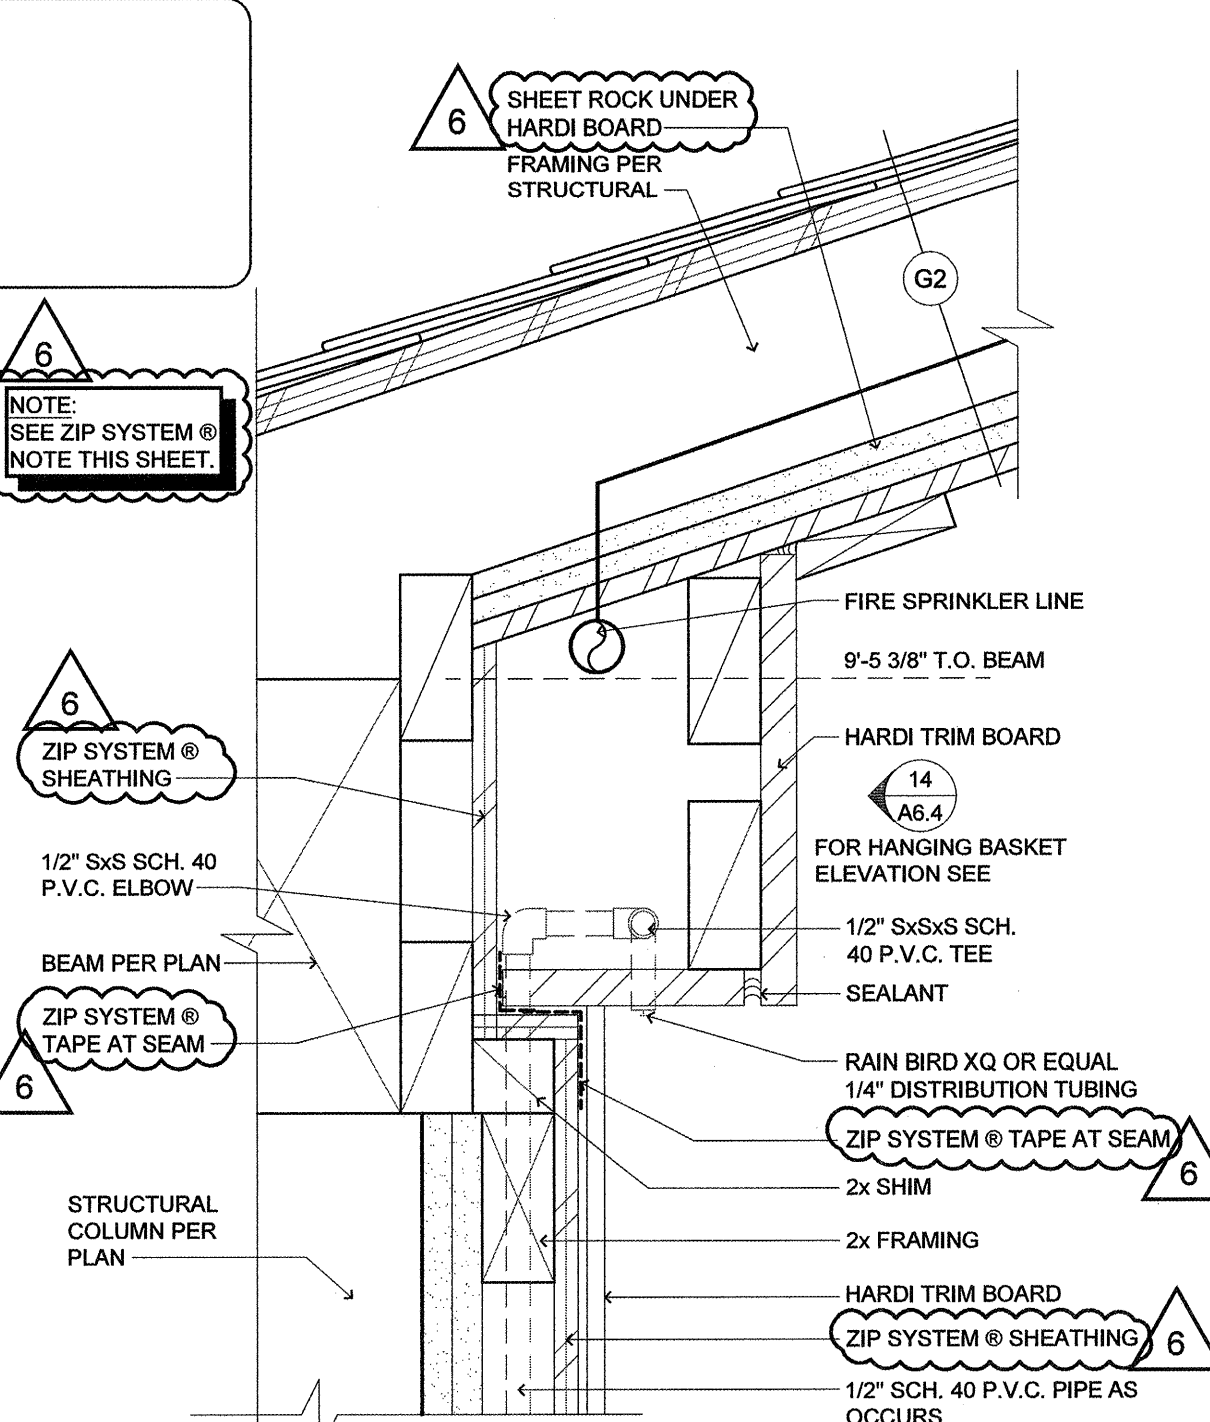


13 EXT. COLUMN
(SECTION AT FRONT PORCH)
SCALE: 3"=1'-0"

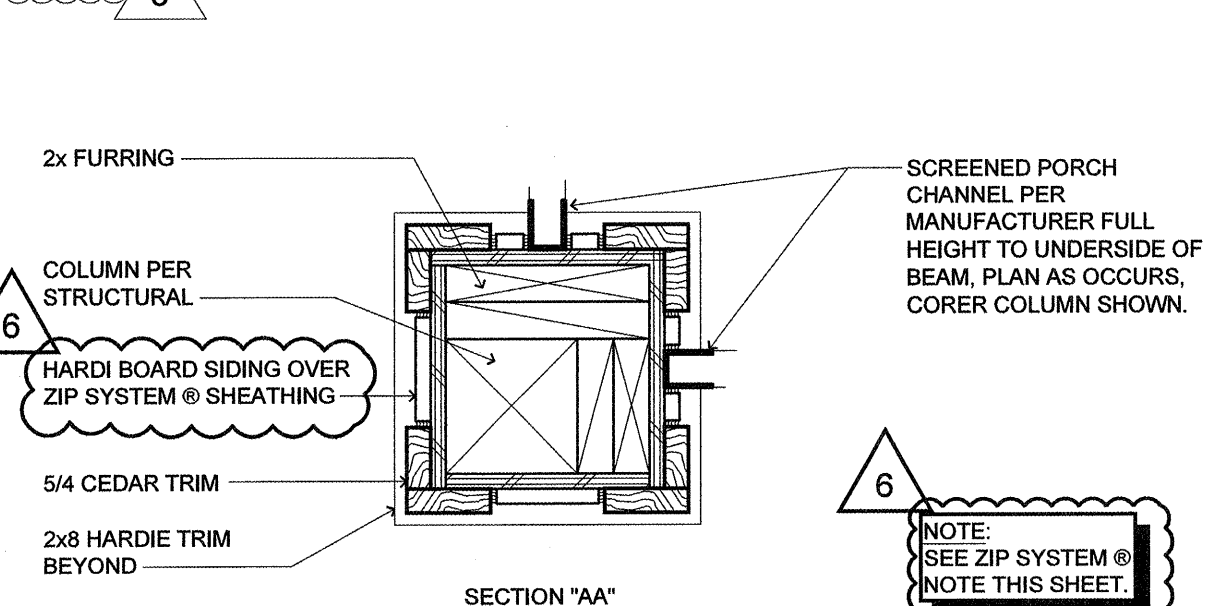

12 COLUMN DETAIL
(SECTION)
SCALE: 1 1/2"=1'-0"

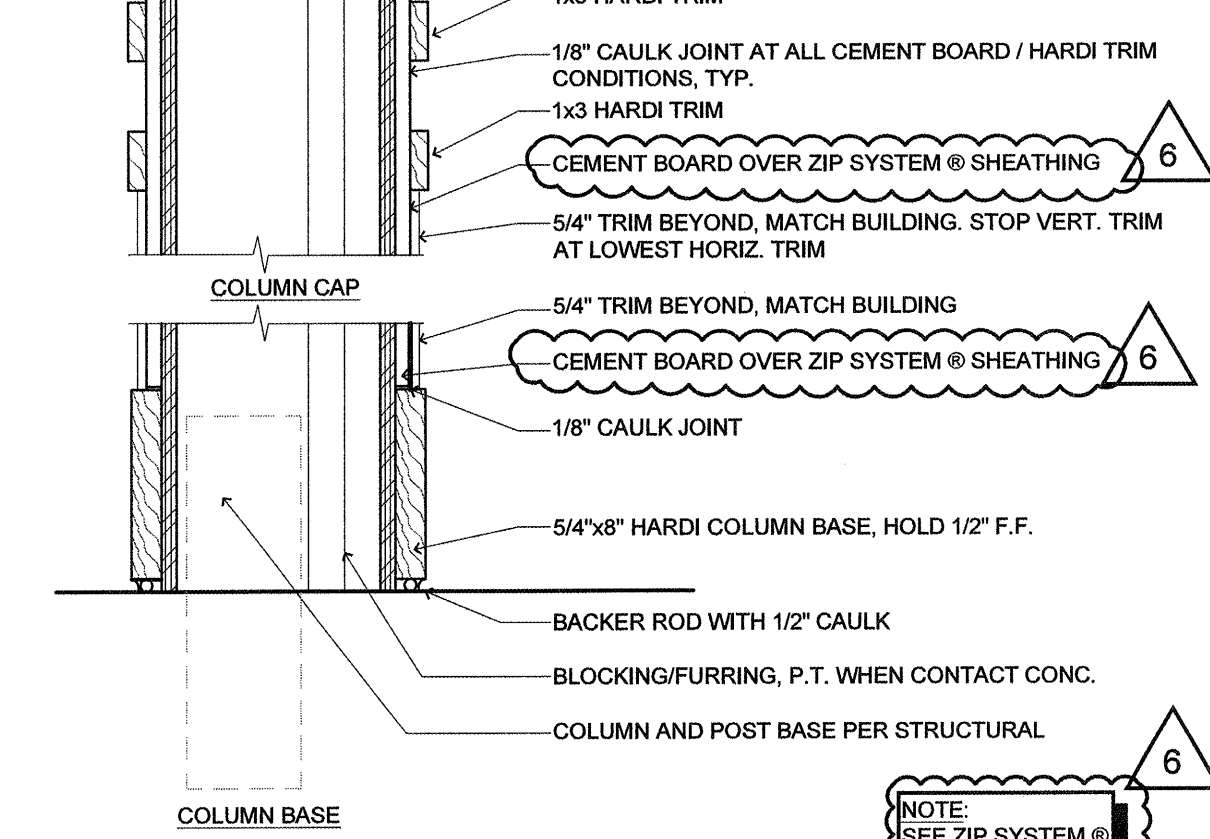

11 COLUMN SECTION
(AT SCREENED PORCH)
SCALE: 1 1/2"=1'-0"

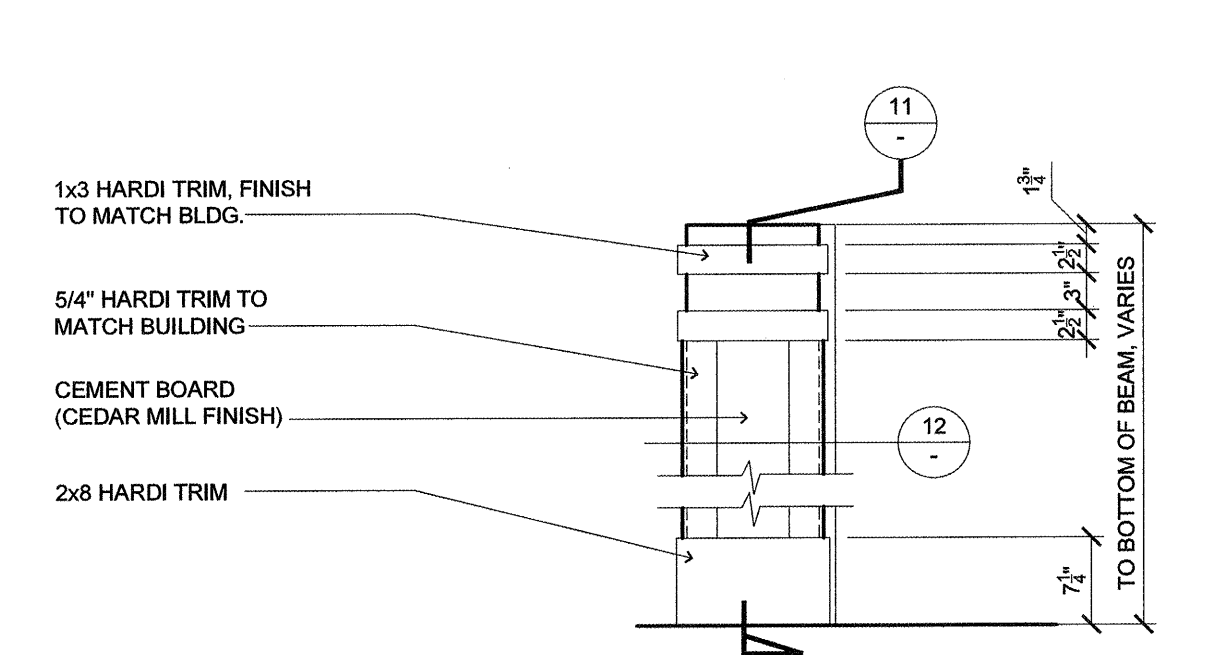

10 COLUMN DETAIL
(AT SCREENED PORCH)
SCALE: 3/4"=1'-0"

8/28/2015 2:24 PM lenity 3483320117 2:24 PM lenity 8/28/2015 2:24 PM lenity 8/28/2015 2:24 PM lenity