




6 FIRE SPRINKLER FREEZE PROTECTION
(AT INTERIOR CEILING LOCATION)
SCALE: 3/4" = 1'-0"
T:\19\MECH\200\PNLSU15200006

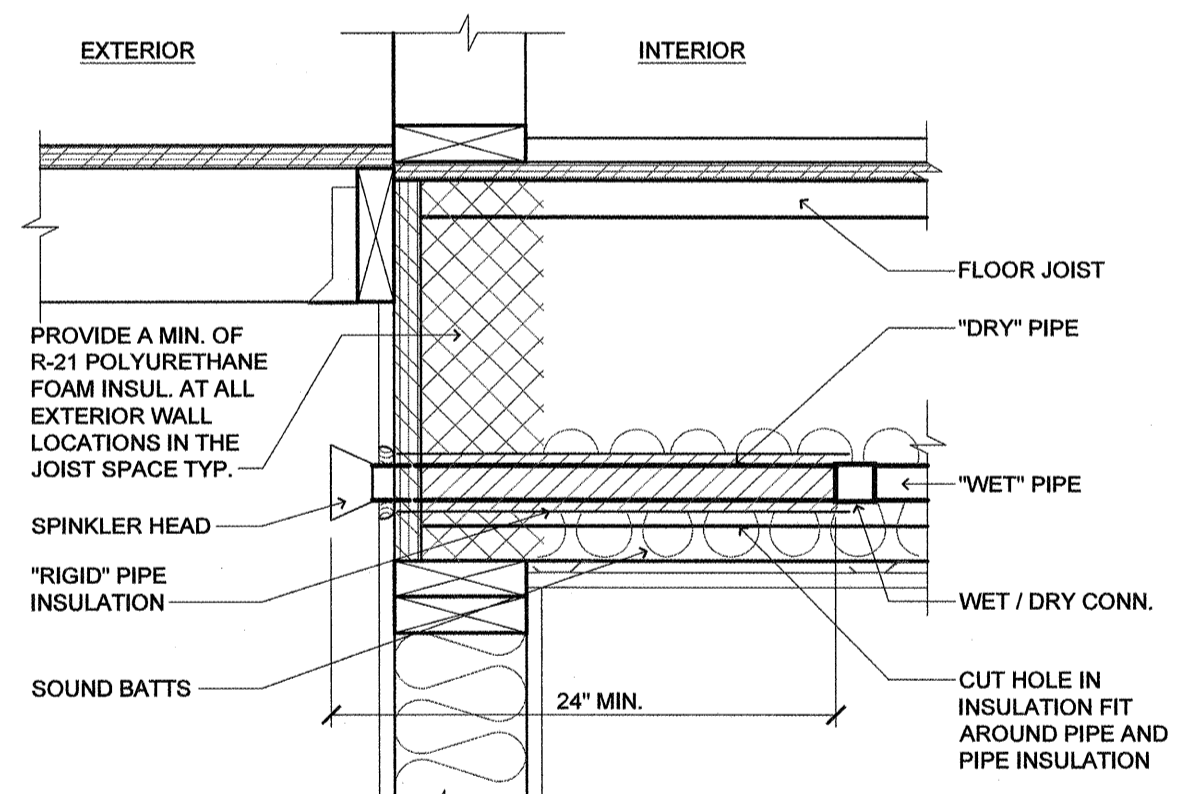


5 FIRE SPRINKLER FREEZE PROTECTION
(AT EXTERIOR WALL LOCATIONS)
SCALE: 1-1/2" = 1'-0"
T:\19\MECH\200\PNLSU15200005

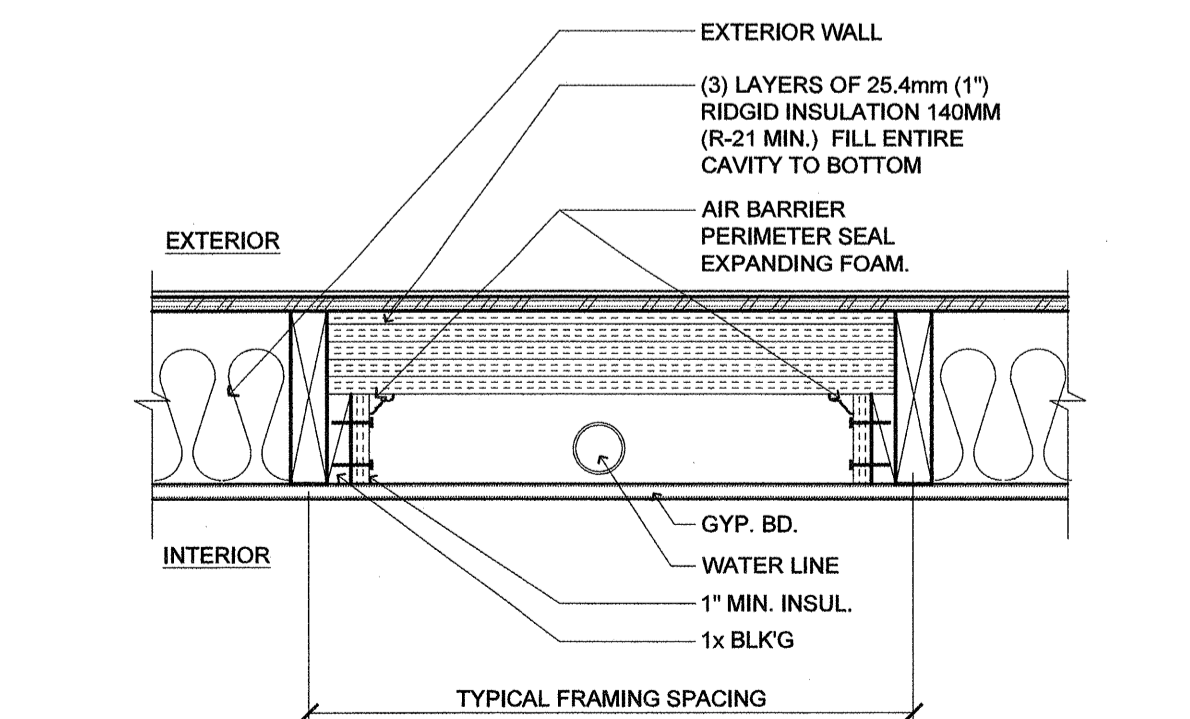


4 INSTALLATION DETAIL
(FREEZE PROTECTION)
SCALE: 1-1/2" = 1'-0"
T:\19\MECH\200\PNLSU15200002

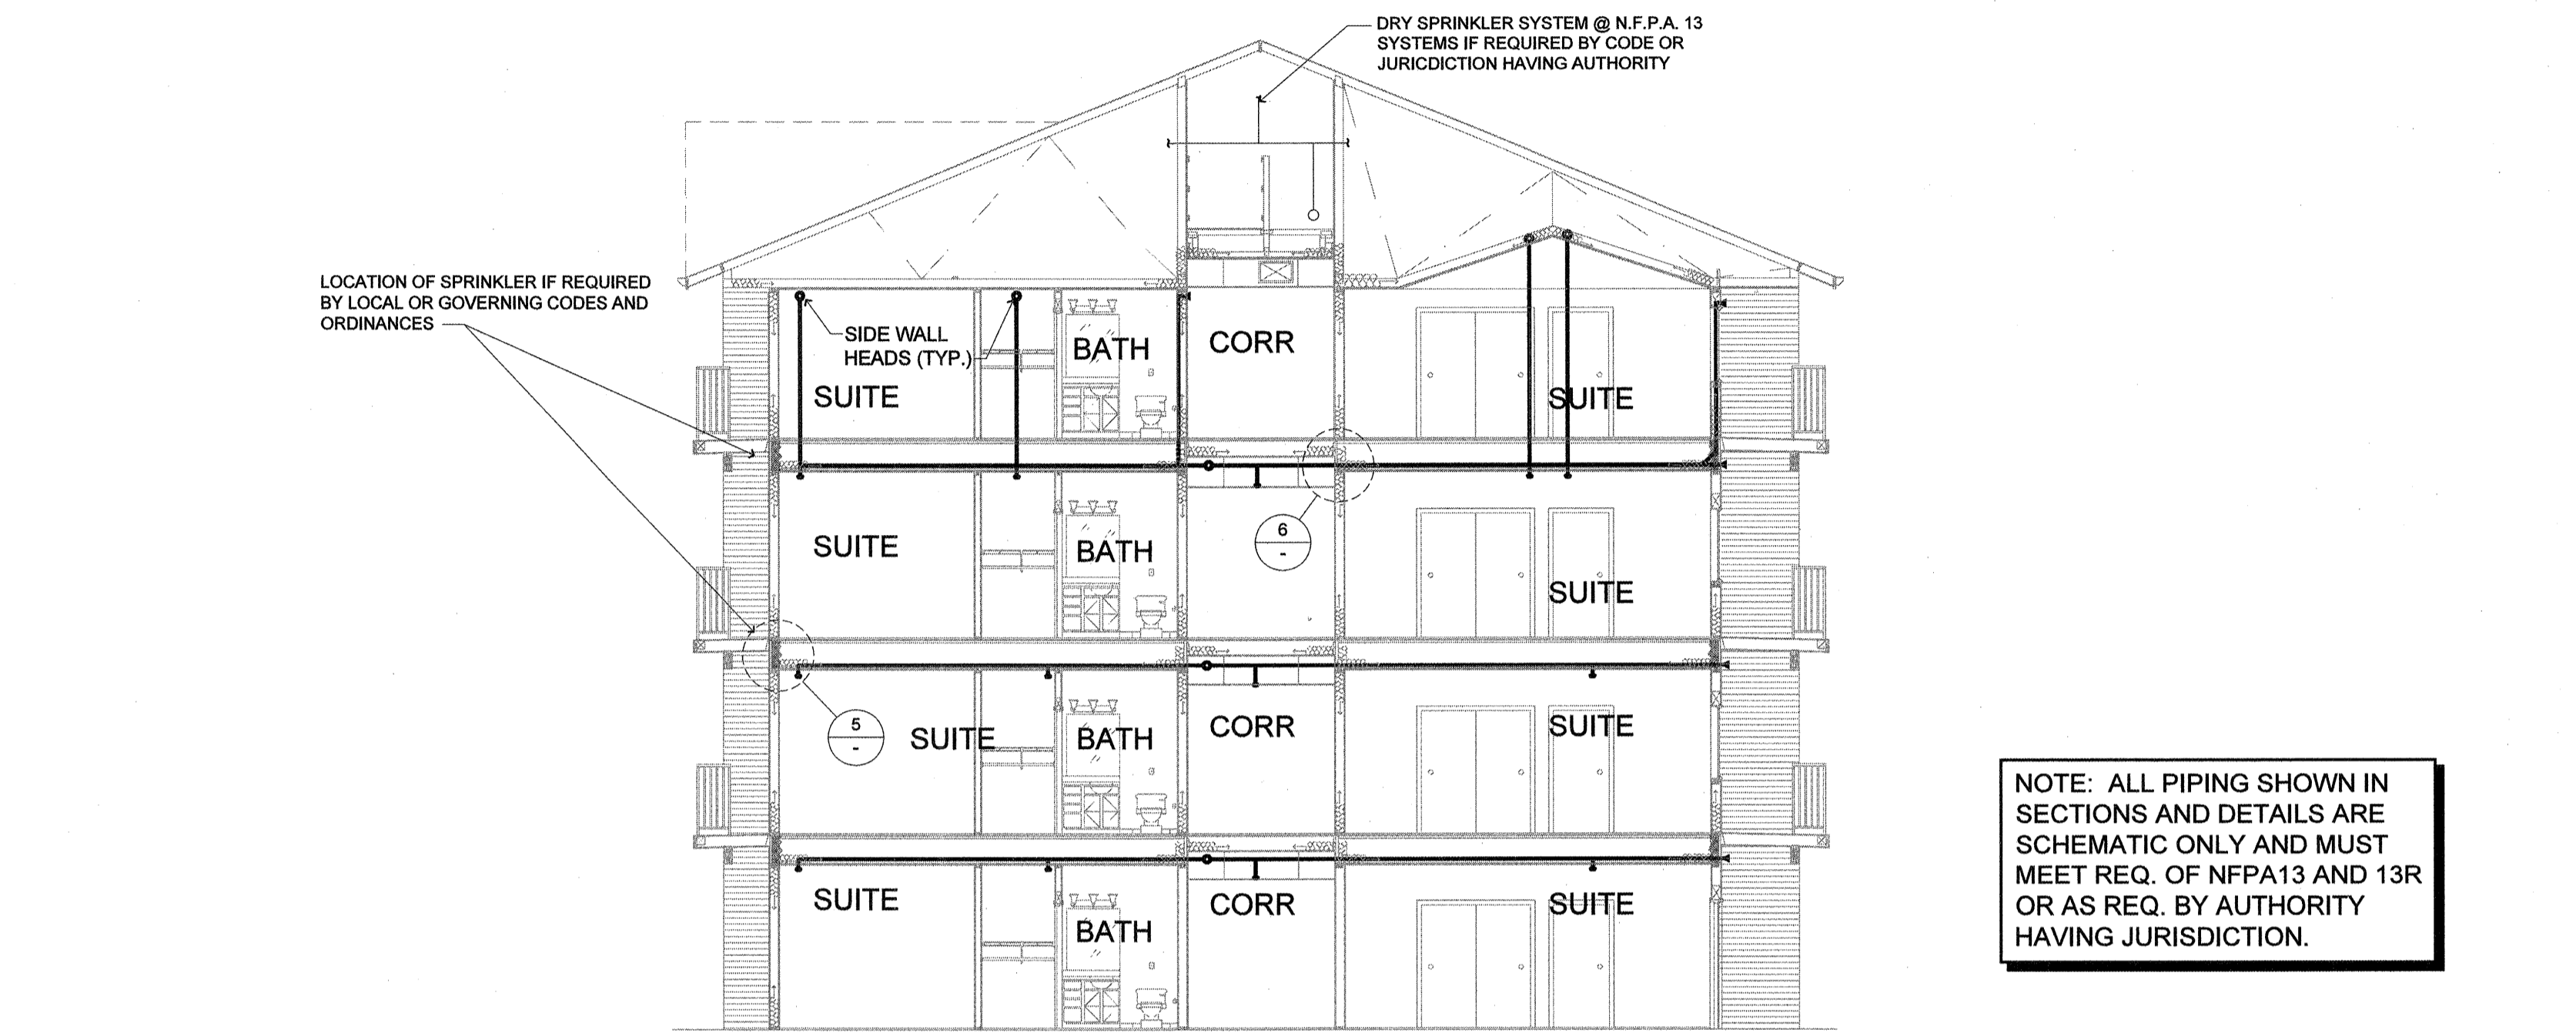

2 SECTION THRU WING
M5.2 SCALE: 1/8" = 1'-0"

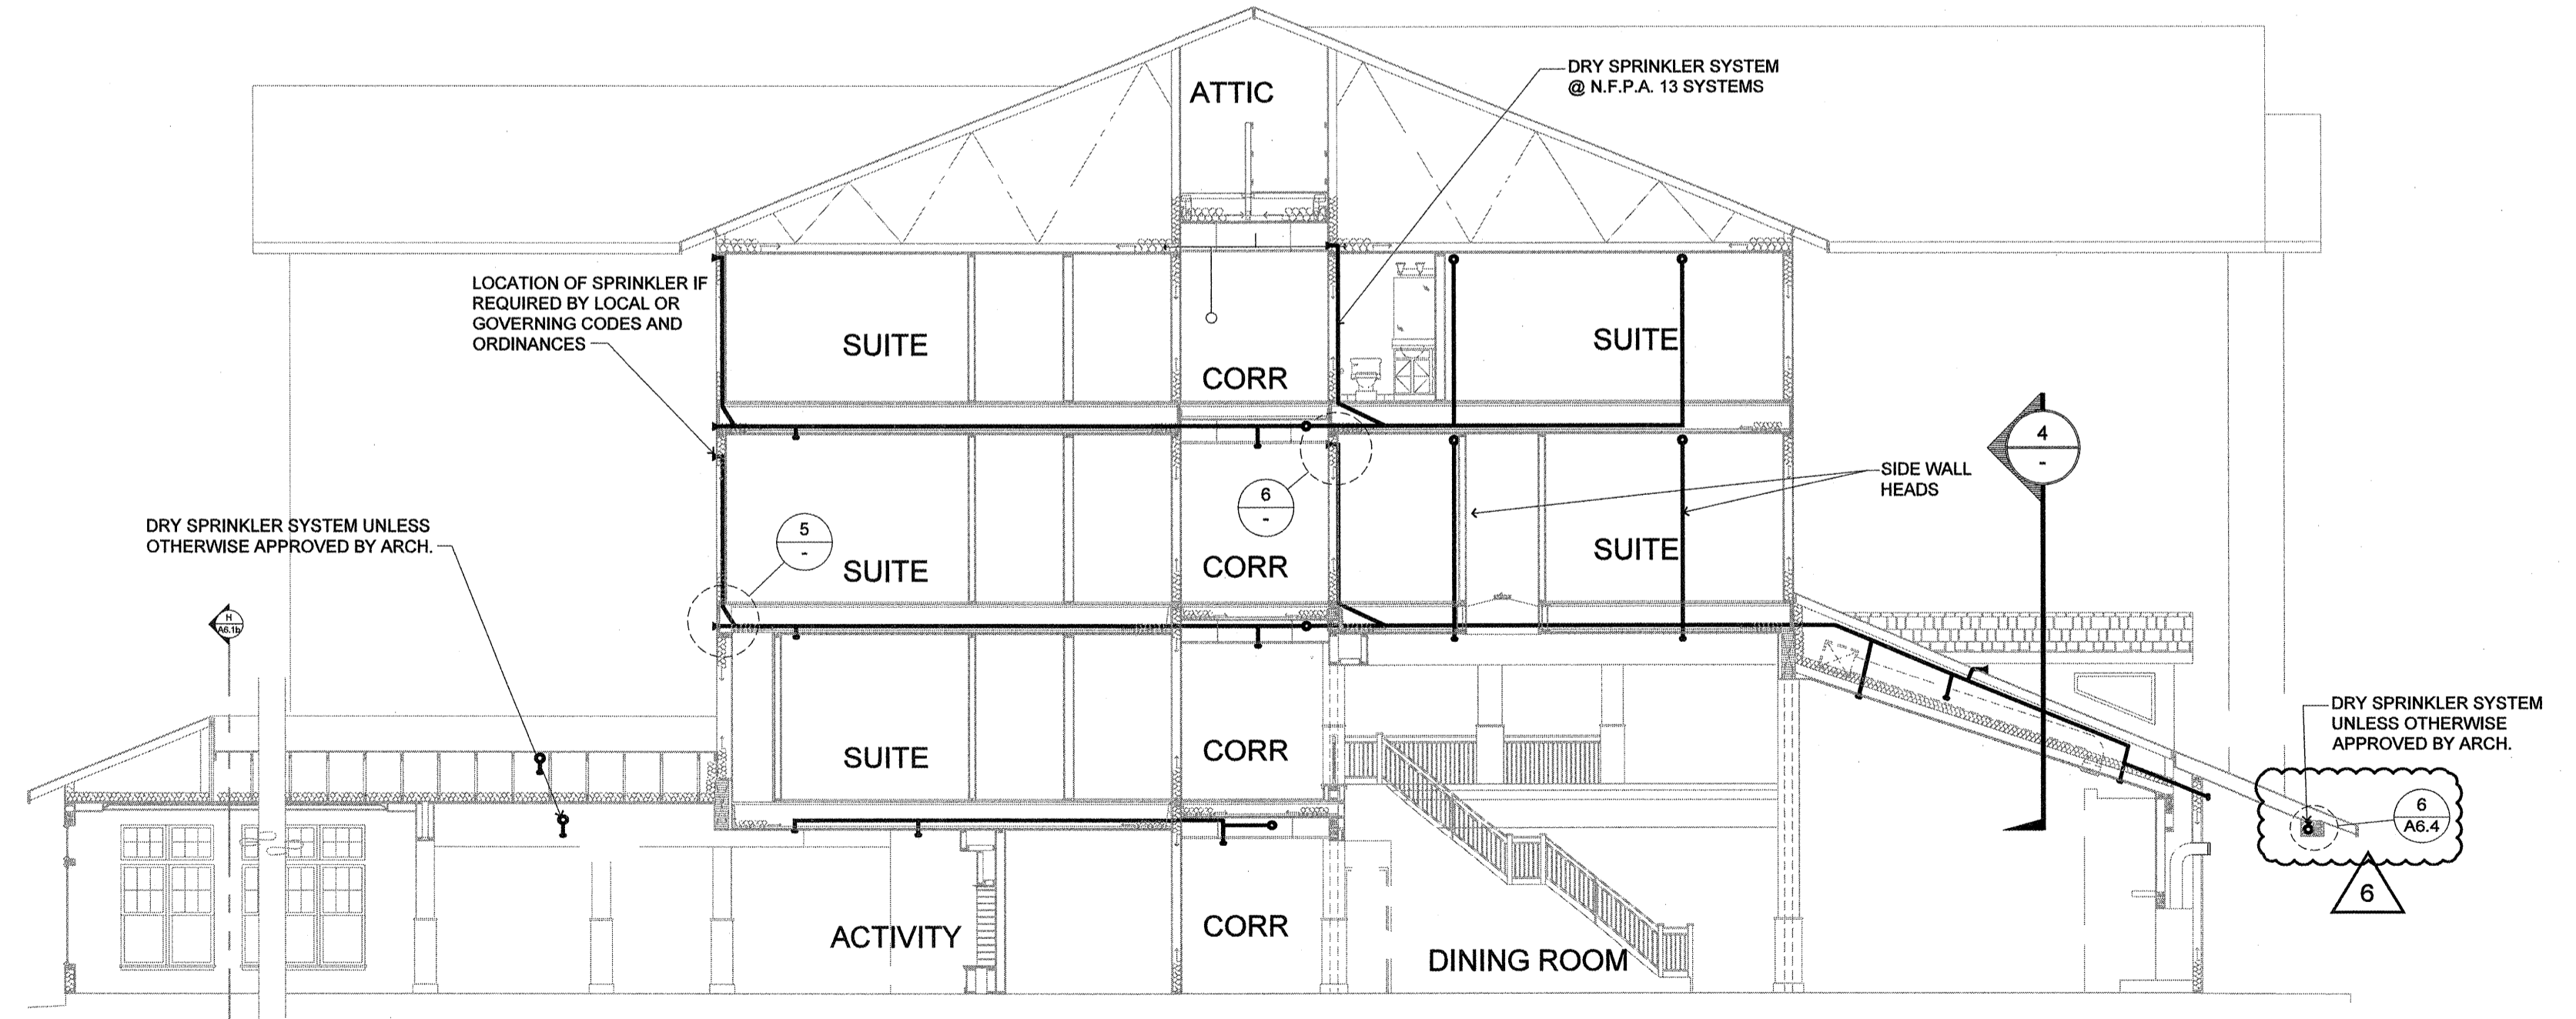

1 SECTION THRU DINING
M5.2 SCALE: 1/8" = 1'-0"

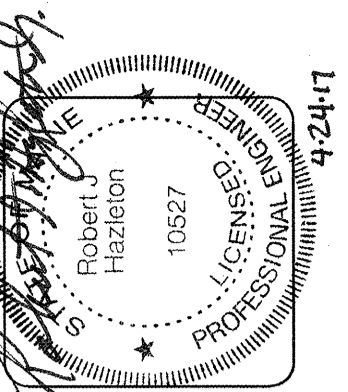

lenty
architecture

350. Meth. Court SE, Salem, Oregon 97301
P: 503.399.1050 F: 503.399.0565 www.lentyarchitecture.com

COLSON AND COLSON
GENERAL CONTRACTOR, INC.
22860 MCGILCHRIST STREET SE SUITE 200
SALEM, OREGON 97302
PHONE (503) 586-7401

PORTLAND
RETIREMENT RESIDENCE
802 OCEAN AVE. PORTLAND, MAINE 04103

SPRINKLER
PIPING
SECTION/DETAIL

DATE
8/28/2015

REVISED DATE

SHEET
M5.2

6/31/3/2017