



1 RAIL CONNECTION SCALE: 3/4" = 1'-0"



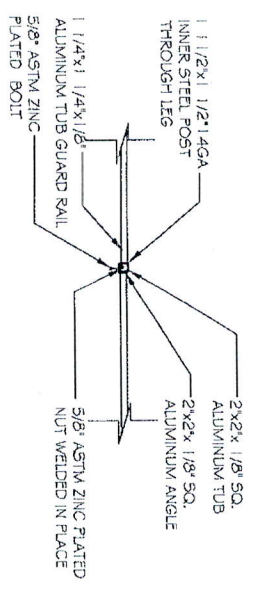


3 DECK CONNECTION SCALE: 1/4" = 1'-0"

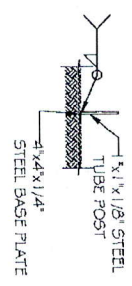


3 TYPICAL FOOTING SCALE: 3/4" = 1'-0"

NOTE:  
THE CONCRETE AND WOOD FOOTINGS SHOWN ARE FOR ILLUSTRATION ONLY AND ARE NOT PART OF THE RAMP/LANDING, STAIR/LANDING OR RAMP/STAIR/LANDING ASSEMBLY. THE PADS ARE TO BE USED AT OWNER/SURFER DISCRETION AND FOLLOWING THE SITE CONDITIONS REQUIREMENTS.

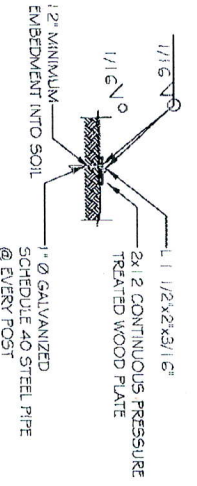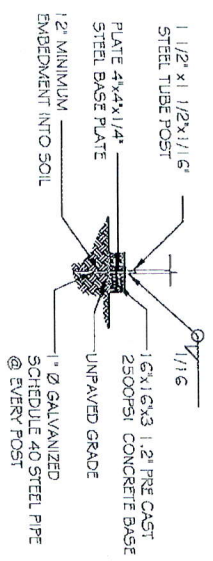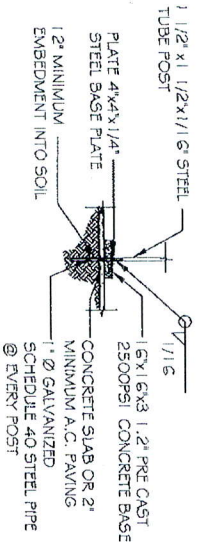

FOOTING AT GROUND MOUNT LANDING

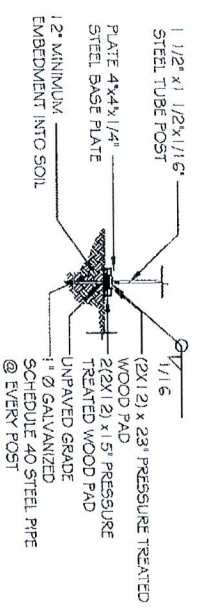

4 FOOTING DETAIL SCALE: 1/4" = 1'-0"



THE PLANS, SPEC'S & DESIGN SHOWN ON THESE DRAWINGS ARE THE PROPERTY OF R.S. TAVARES ASSOCIATES, INC. NO PART OF THIS CONTRACT, THESE SPECIFICATIONS, THESE DRAWINGS OR IN FACT, FOR ANY PURPOSE FOR WHICH THEY WERE NOT INTENDED WITHOUT THE EXPRESS WRITTEN CONSENT OF R.S. TAVARES ASSOCIATES, INC.

REVISION  
PROFESSIONAL STAMP

PROJECT TITLE  
COMPLETE ACCESS STAIRS & RAMPS  
CODE: IBC 2006, 2007 USE

SHEET TITLE  
RAMP DETAILS & FOOTINGS

PROJECT NUMBER 10027  
DRAWN BY ST  
CHECKED BY RT  
DATE 05-14-2010  
SHEET NO.

A3.0