



- A Ceiling Light Fixture: Tangelo Lighting Collection Gaspar Light # TGO-FLASH 4, 3' d x 4" h, 60W 120V G9 Halogen Lamp
  - B Recessed Ceiling Light Fixture: Goodie LED Recessed Light fixture, 5" Ø x 3.75" h, 5W warm white lamp, or similar
  - C Pendant Light Fixture: Incandescent Lamp, TBD
  - D Ceiling Light Fixture: Tangelo Lighting Collection Gaspar 3 Light # TGO-FLASH BASE 3, 4.3' d x 4" h, (3) 60W 120V G9 Halogen Lamp
  - E-1 Vandy Light Fixture: Tech Lighting # Metro Bath, 25.6" L, (4) 40 watt halogen lamp, Dimmable
  - E-2 Exterior Entry Light Fixture: Wet location housing, Incandescent lamp, TBD
  - H Undercabinet Light Fixture: Juno ULL-Series 24 24" LED Infrared under cabinet light fixture, dimmable also with local switch provide wiring to variable speed wall switch
- RCP Lighting Schedule

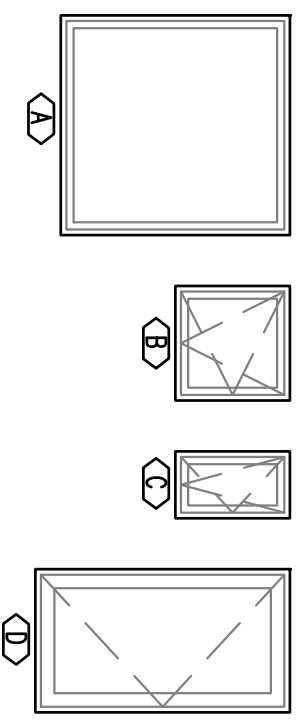

SYM	QTY	WIDTH	HEIGHT	TYPE	GLAZING	NOTES
	4	5'-0"	5'-0"	FIXED	TRIPLE	R# 7008 UNQ,1414
	5	2'-11"	2'-11"	TILT & TURN	TRIPLE	R# 7008 UNQ,1414 SILL HT: 24" R# 7008 UNQ,1414 SILL HT: 24" R# 7008 UNQ,1414 SILL HT: 24" R# 7008 UNQ,1414 SILL HT: 24" R# 7008 UNQ,1414 SILL HT: 24"
	2	1'-9"	3'-0"	TILT & TURN	TRIPLE	R# 7008 UNQ,1414 SILL HT: 24" R# 7008 UNQ,1414 SILL HT: 24" R# 7008 UNQ,1414 SILL HT: 24"
	2	3'-0"	6'-8"	DOOR	TRIPLE	R# 7008 UNQ,1414

Door and Window Schedule

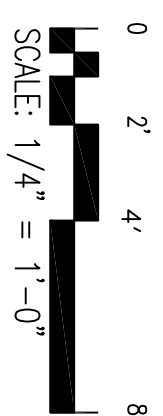

**Drift**  
DESIGN OFFICE  
KAREN BALA AIA LEED AP  
305 COMMERCIAL STREET  
PORTLAND MAINE 04101  
TEL: 917-776-3543

# 760 OCEAN AVE

760 Ocean Avenue  
Portland Maine 04103

RELEASE HISTORY

DATE	BY	REASON
15 FEB 2013		BUILDING DEPT FILING

REVISION HISTORY

#	DATE	REVISION

SHEET TITLE:  
PROPOSED PLANS

SCALE: 1/4" = 1'-0"

DATE: \_\_\_\_\_

DRAWN BY: KOB

CHECKED BY: \_\_\_\_\_

DRAWING #: A-1.0