


1 Elevation: North
A2.1 Scale: 1/8" : 1'

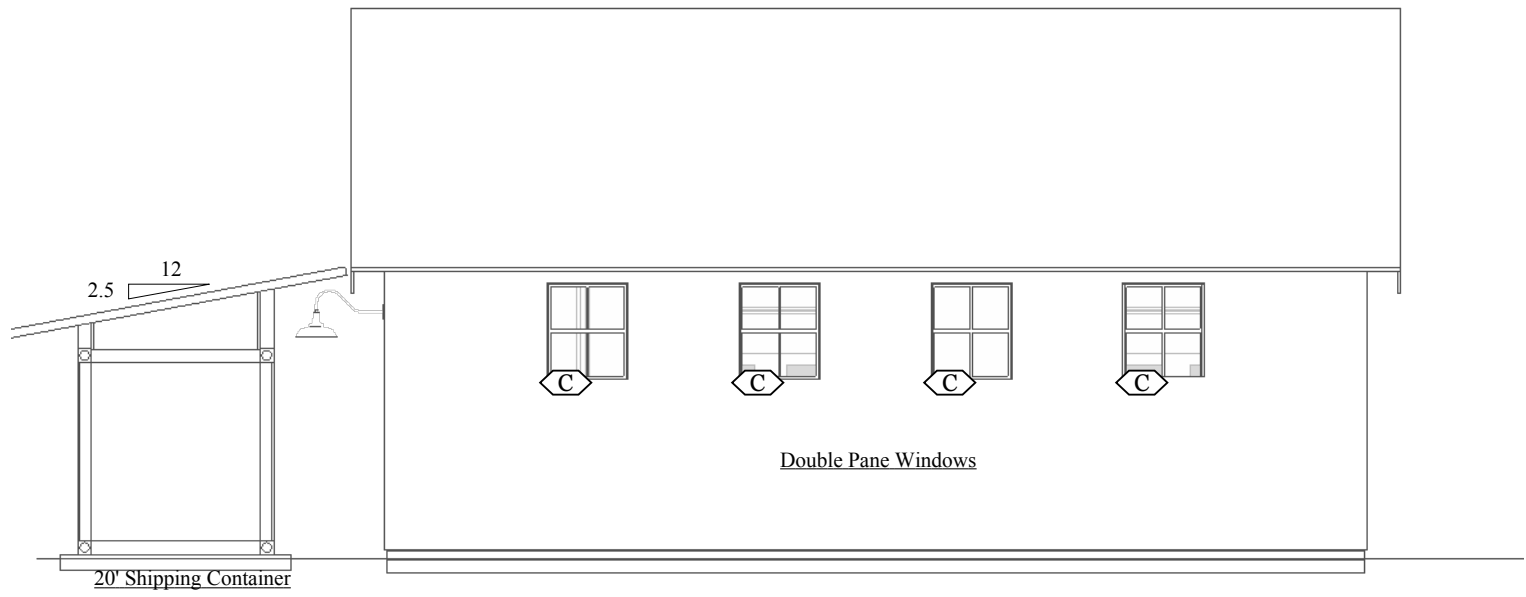

2 Elevation: South
A2.1 Scale: 1/8" : 1'

REVISIONS		REMARKS
MM/DD/YY	INITIAL DRAWINGS	
1	03/14/13	BUILDING HEIGHT CORRECTION
2	05/15/13	...
3
4
5

PROPOSED GARAGE
760 OCEAN AVE

PROPOSED EXTERIOR ELEVATION
NORTH AND SOUTH