


1 | A2.1

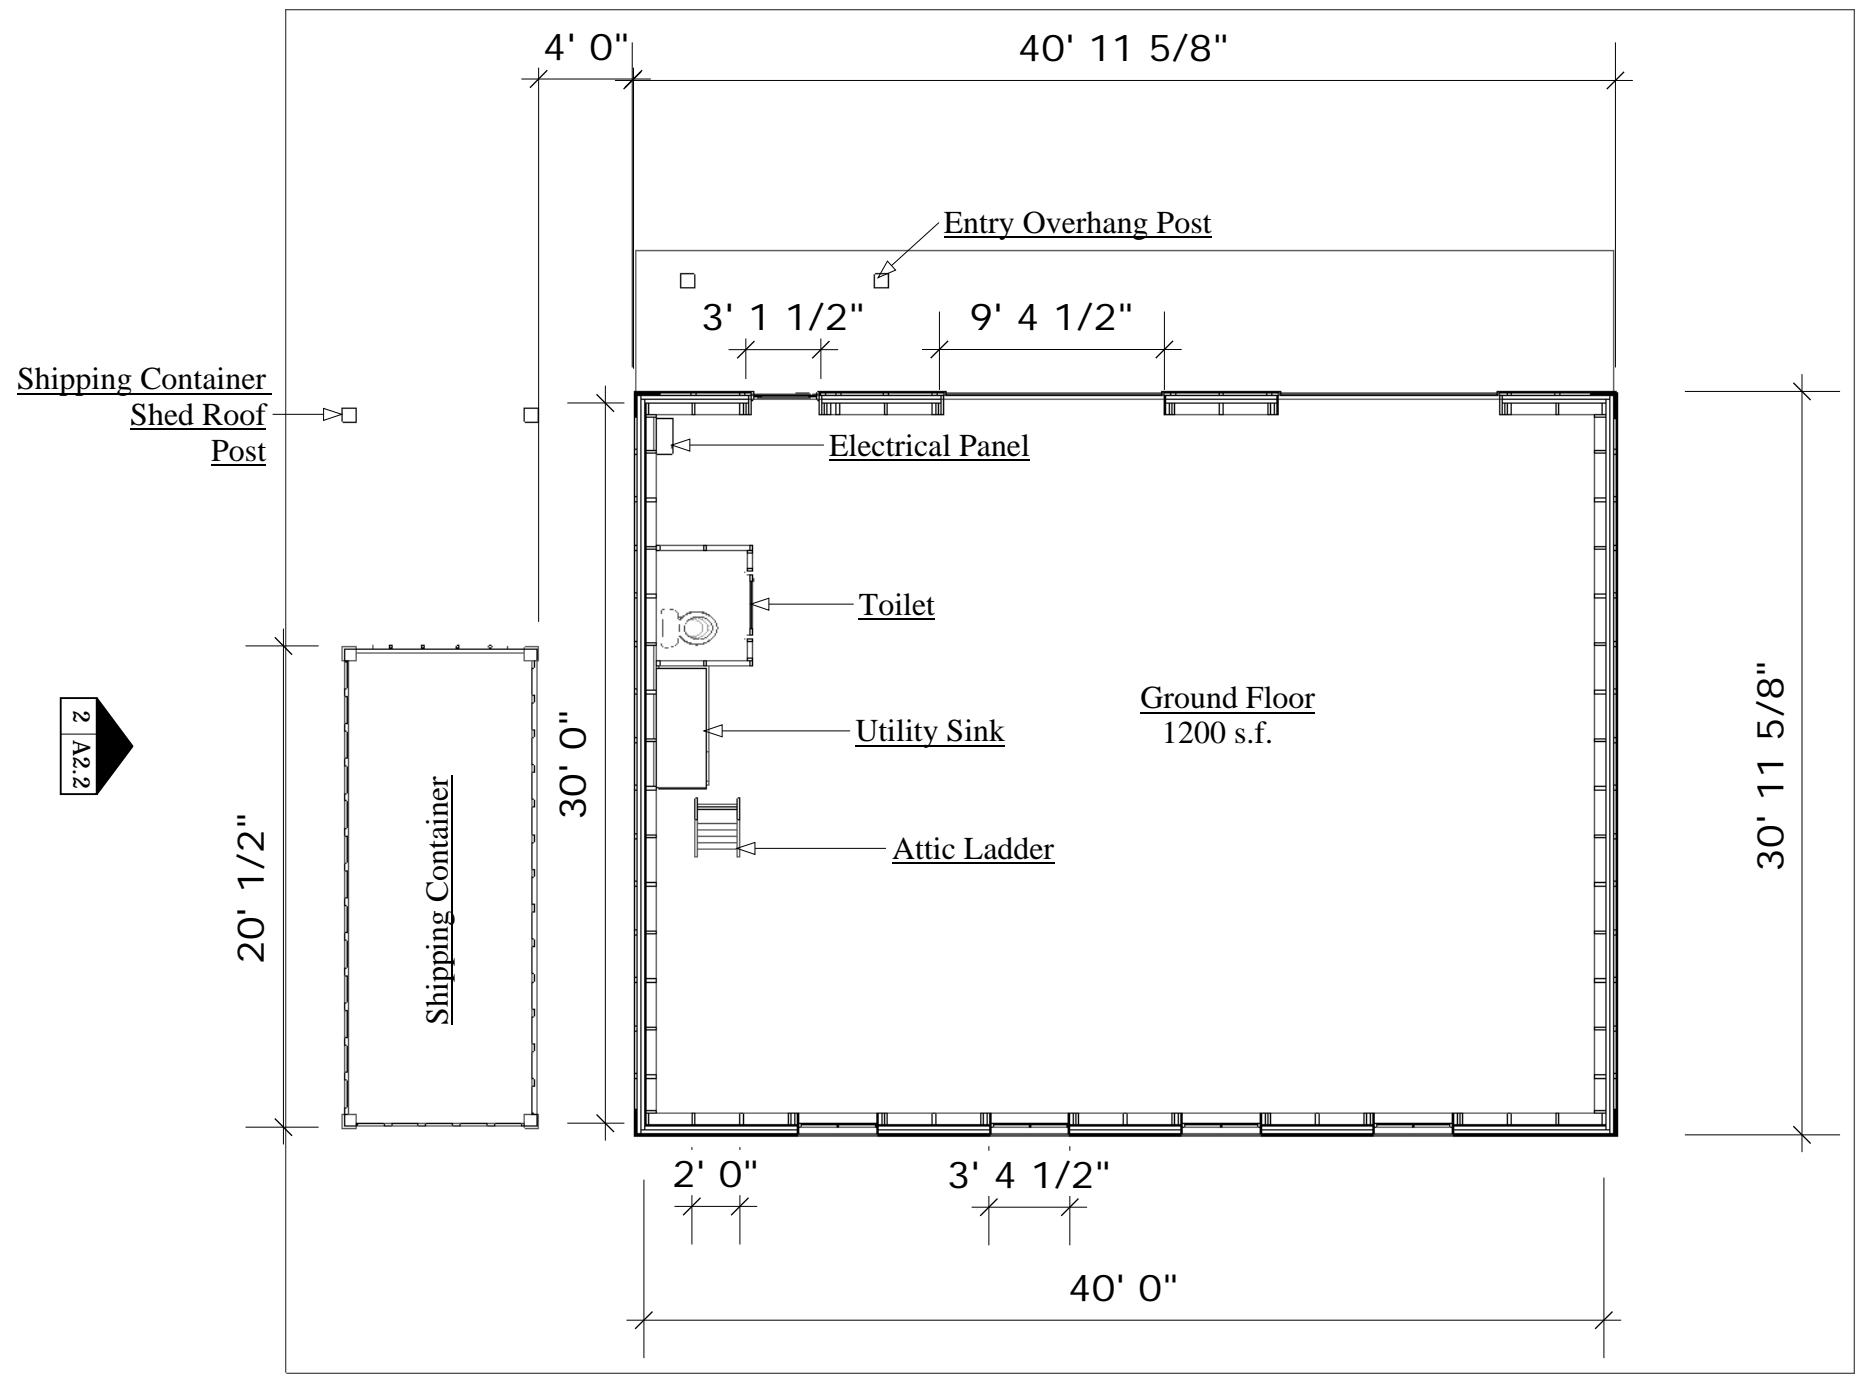

2 | A2.2

1 | A2.2

2 | A2.1

REVISIONS		REMARKS
MM/DD/YY	INITIAL DRAWINGS	
03/14/13		

PROPOSED GARAGE
 760 OCEAN AVE

PROPOSED FLOOR PLAN
 GROUND FLOOR