


1 Building Section: North to South
 A6.2 Scale: 1/8" : 1'

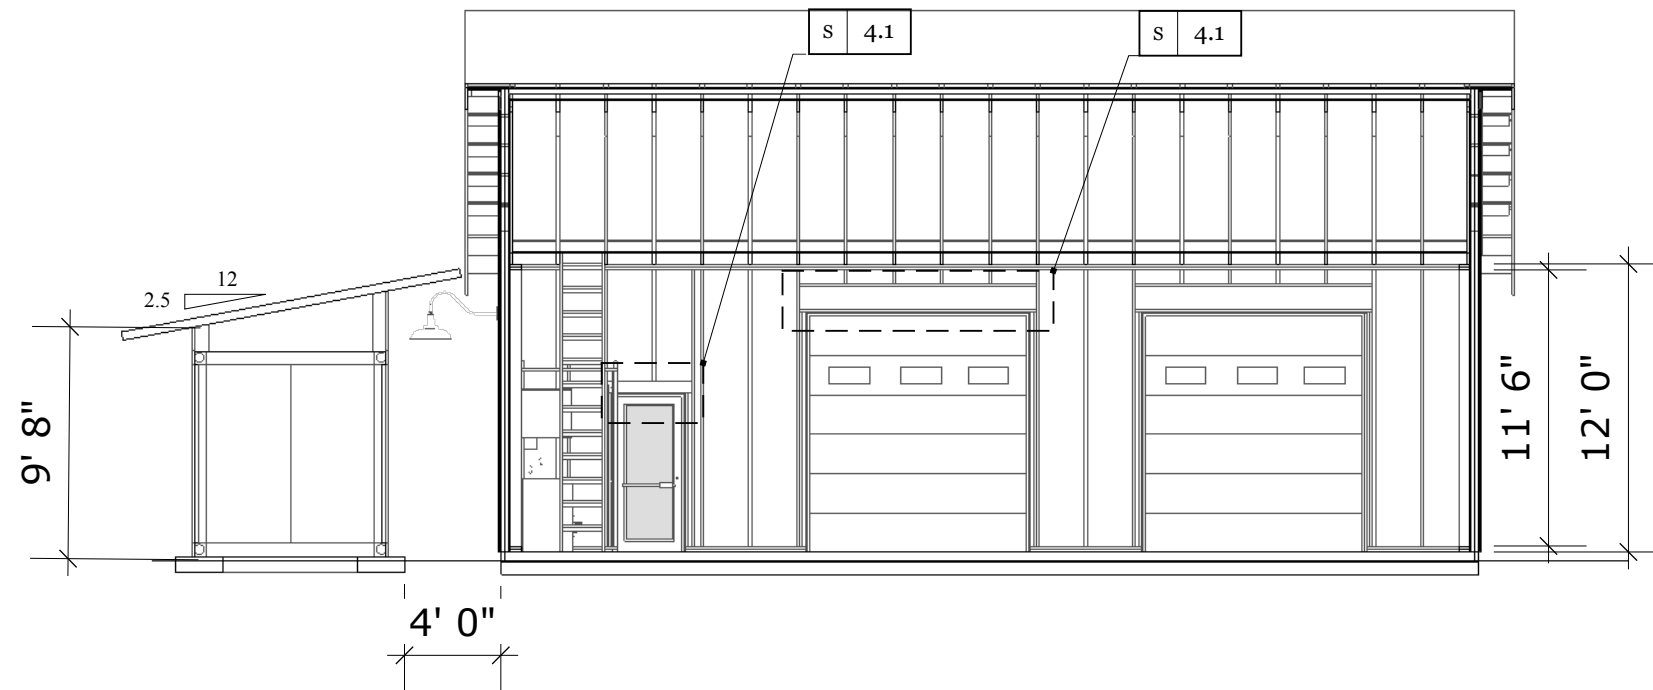

2 Building Section: South to North
 A6.2 Scale: 1/8" : 1'

REVISIONS		REMARKS
MM/DD/YY	INITIAL DRAWINGS	
1	03/14/13	BUILDING HEIGHT CORRECTION
2	03/15/13	...
3
4
5

PROPOSED GARAGE
 760 OCEAN AVE

BUILDING SECTION
 NORTH AND SOUTH