



1 BUILDING SECTION
1/4" = 1'-0"

TYPICAL ROOF CONSTRUCTION
 CONTINUOUS RIDGE VENT
 2x10 ROOF RAFTERS SELECT #2 OR #1 @ 16" O.C.
 ROOF SHINGLES
 5/8" APA RATED SHEATHING W/ 8d NAILS, RING SHANK @ 6" O.C. PANEL EDGES AND 6" O.C. INTERMEDIATE
 #15 FELT PAPER
 WATERPROOF MEMBRANE ENTIRE ROOF


TYP. EXTERIOR WALL:
 1/2" G.W.B. OVER
 4 MIL. REINF. POLY VAPOR BARRIER
 2x6 STUDS @ 16" O.C.
 W/SOLID 2x BLOCKING AT ALL SHEATHING PANEL EDGES
 7/16" APA RATED SHEATHING
 8d NAILS - RING SHANK @ 4" O.C. PANEL EDGES AND 6" O.C. INTERMEDIATE (TYP.) OVER CONT. BLDG. WRAP UNDER VINYL SIDING

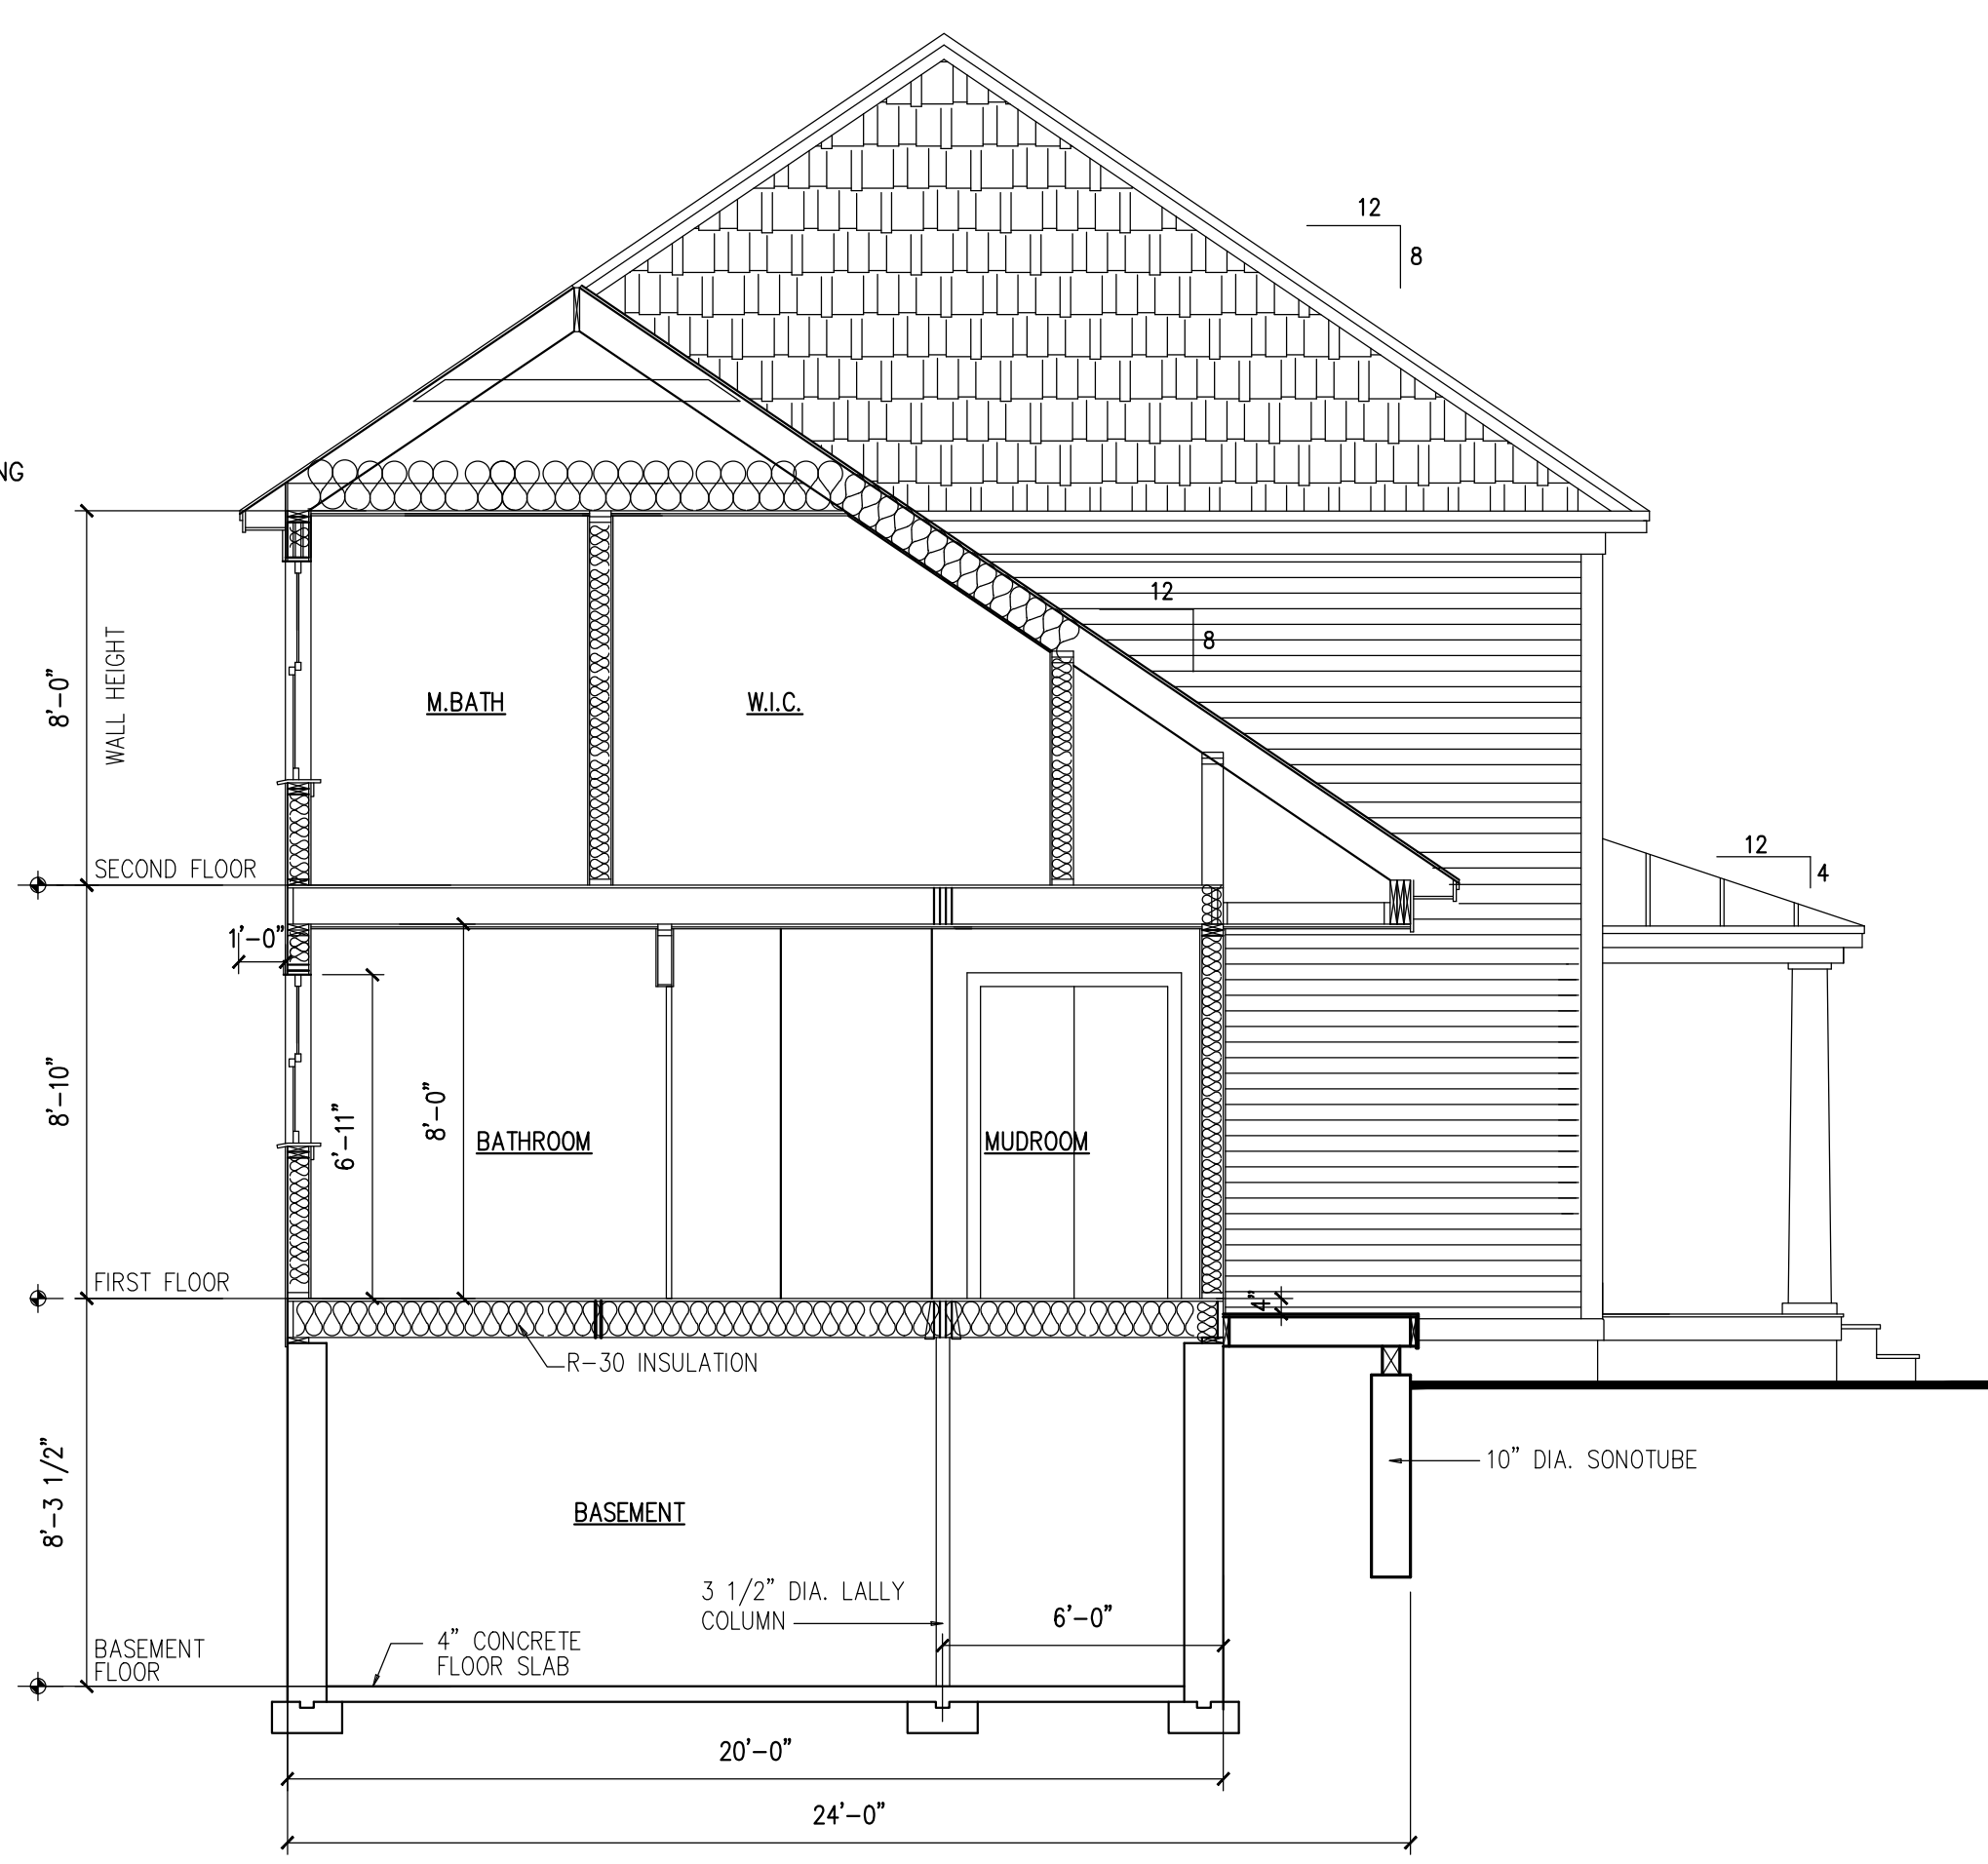

2 BUILDING SECTION
1/4" = 1'-0"

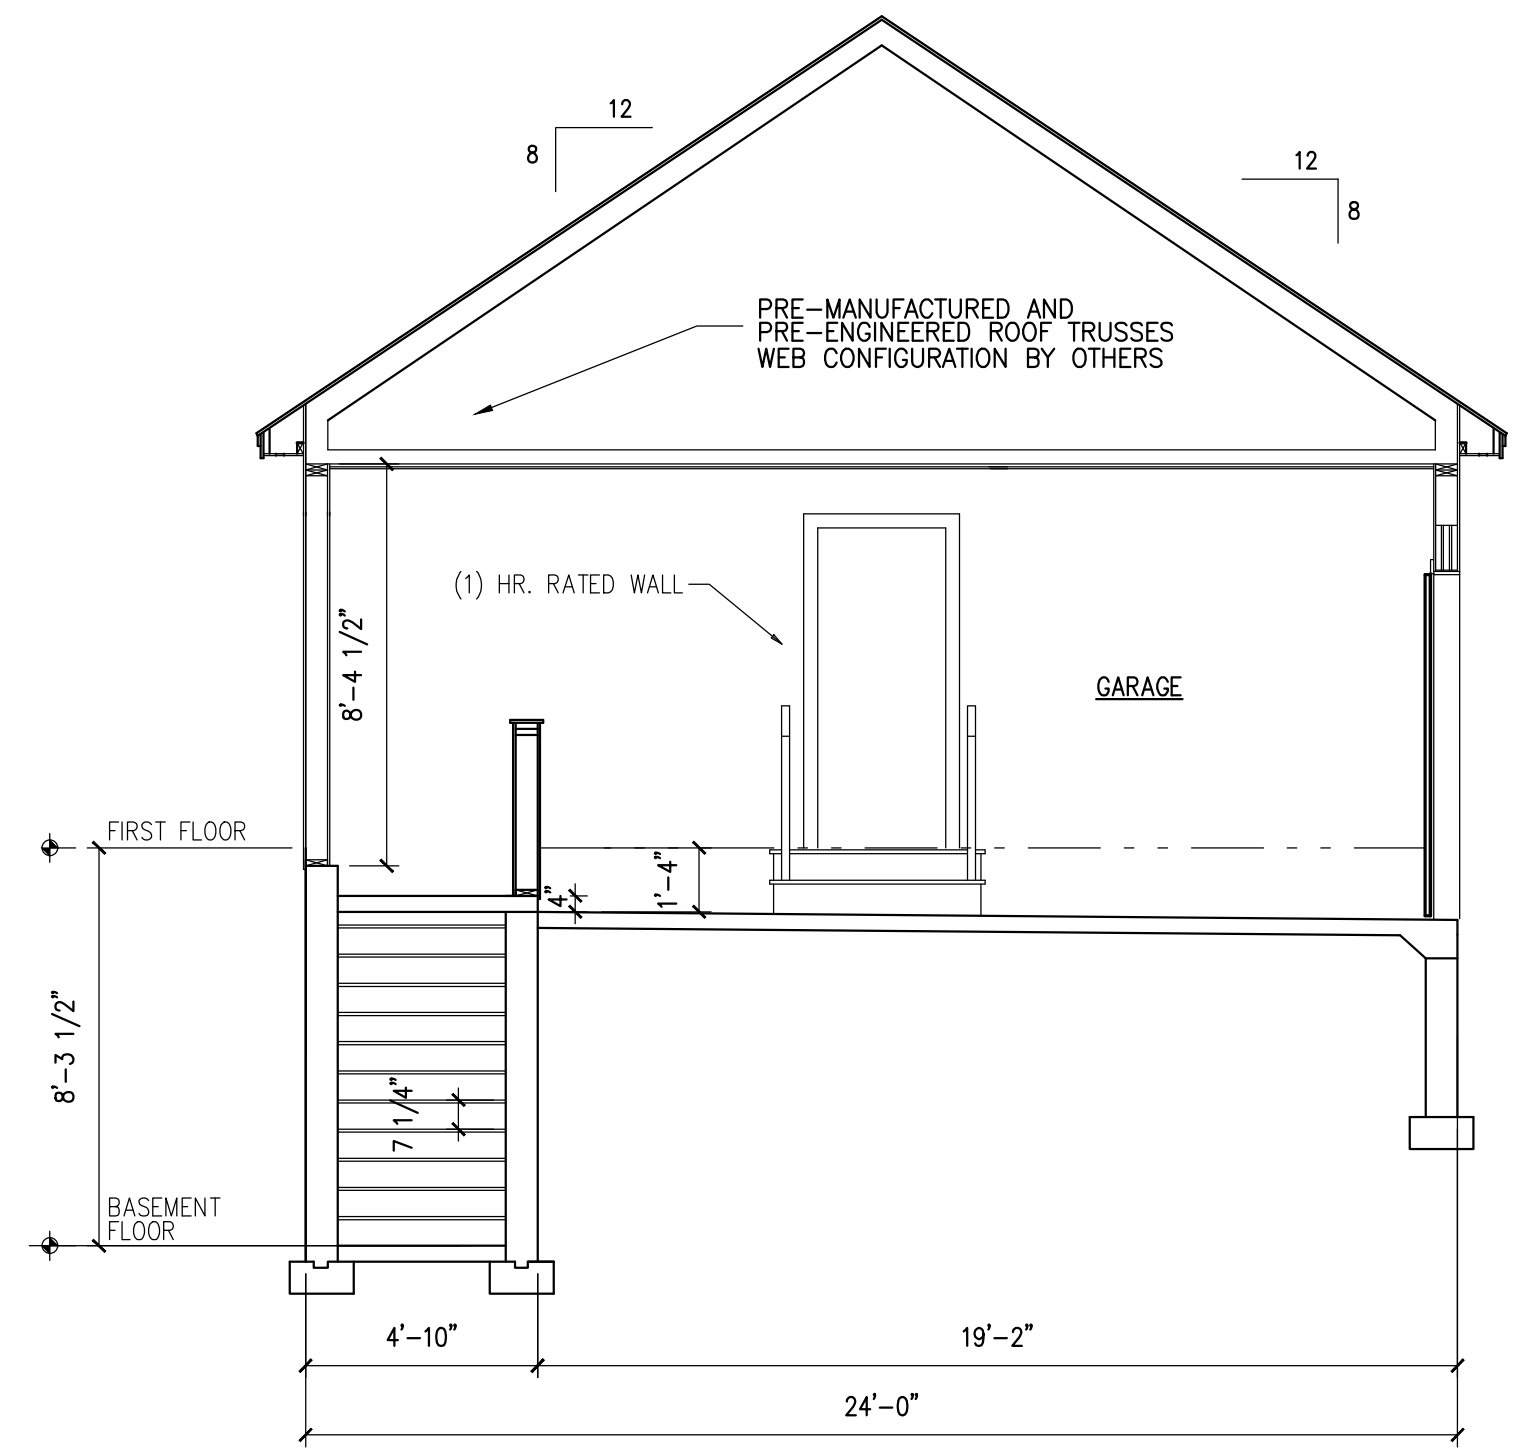

3 BUILDING SECTION
1/4" = 1'-0"

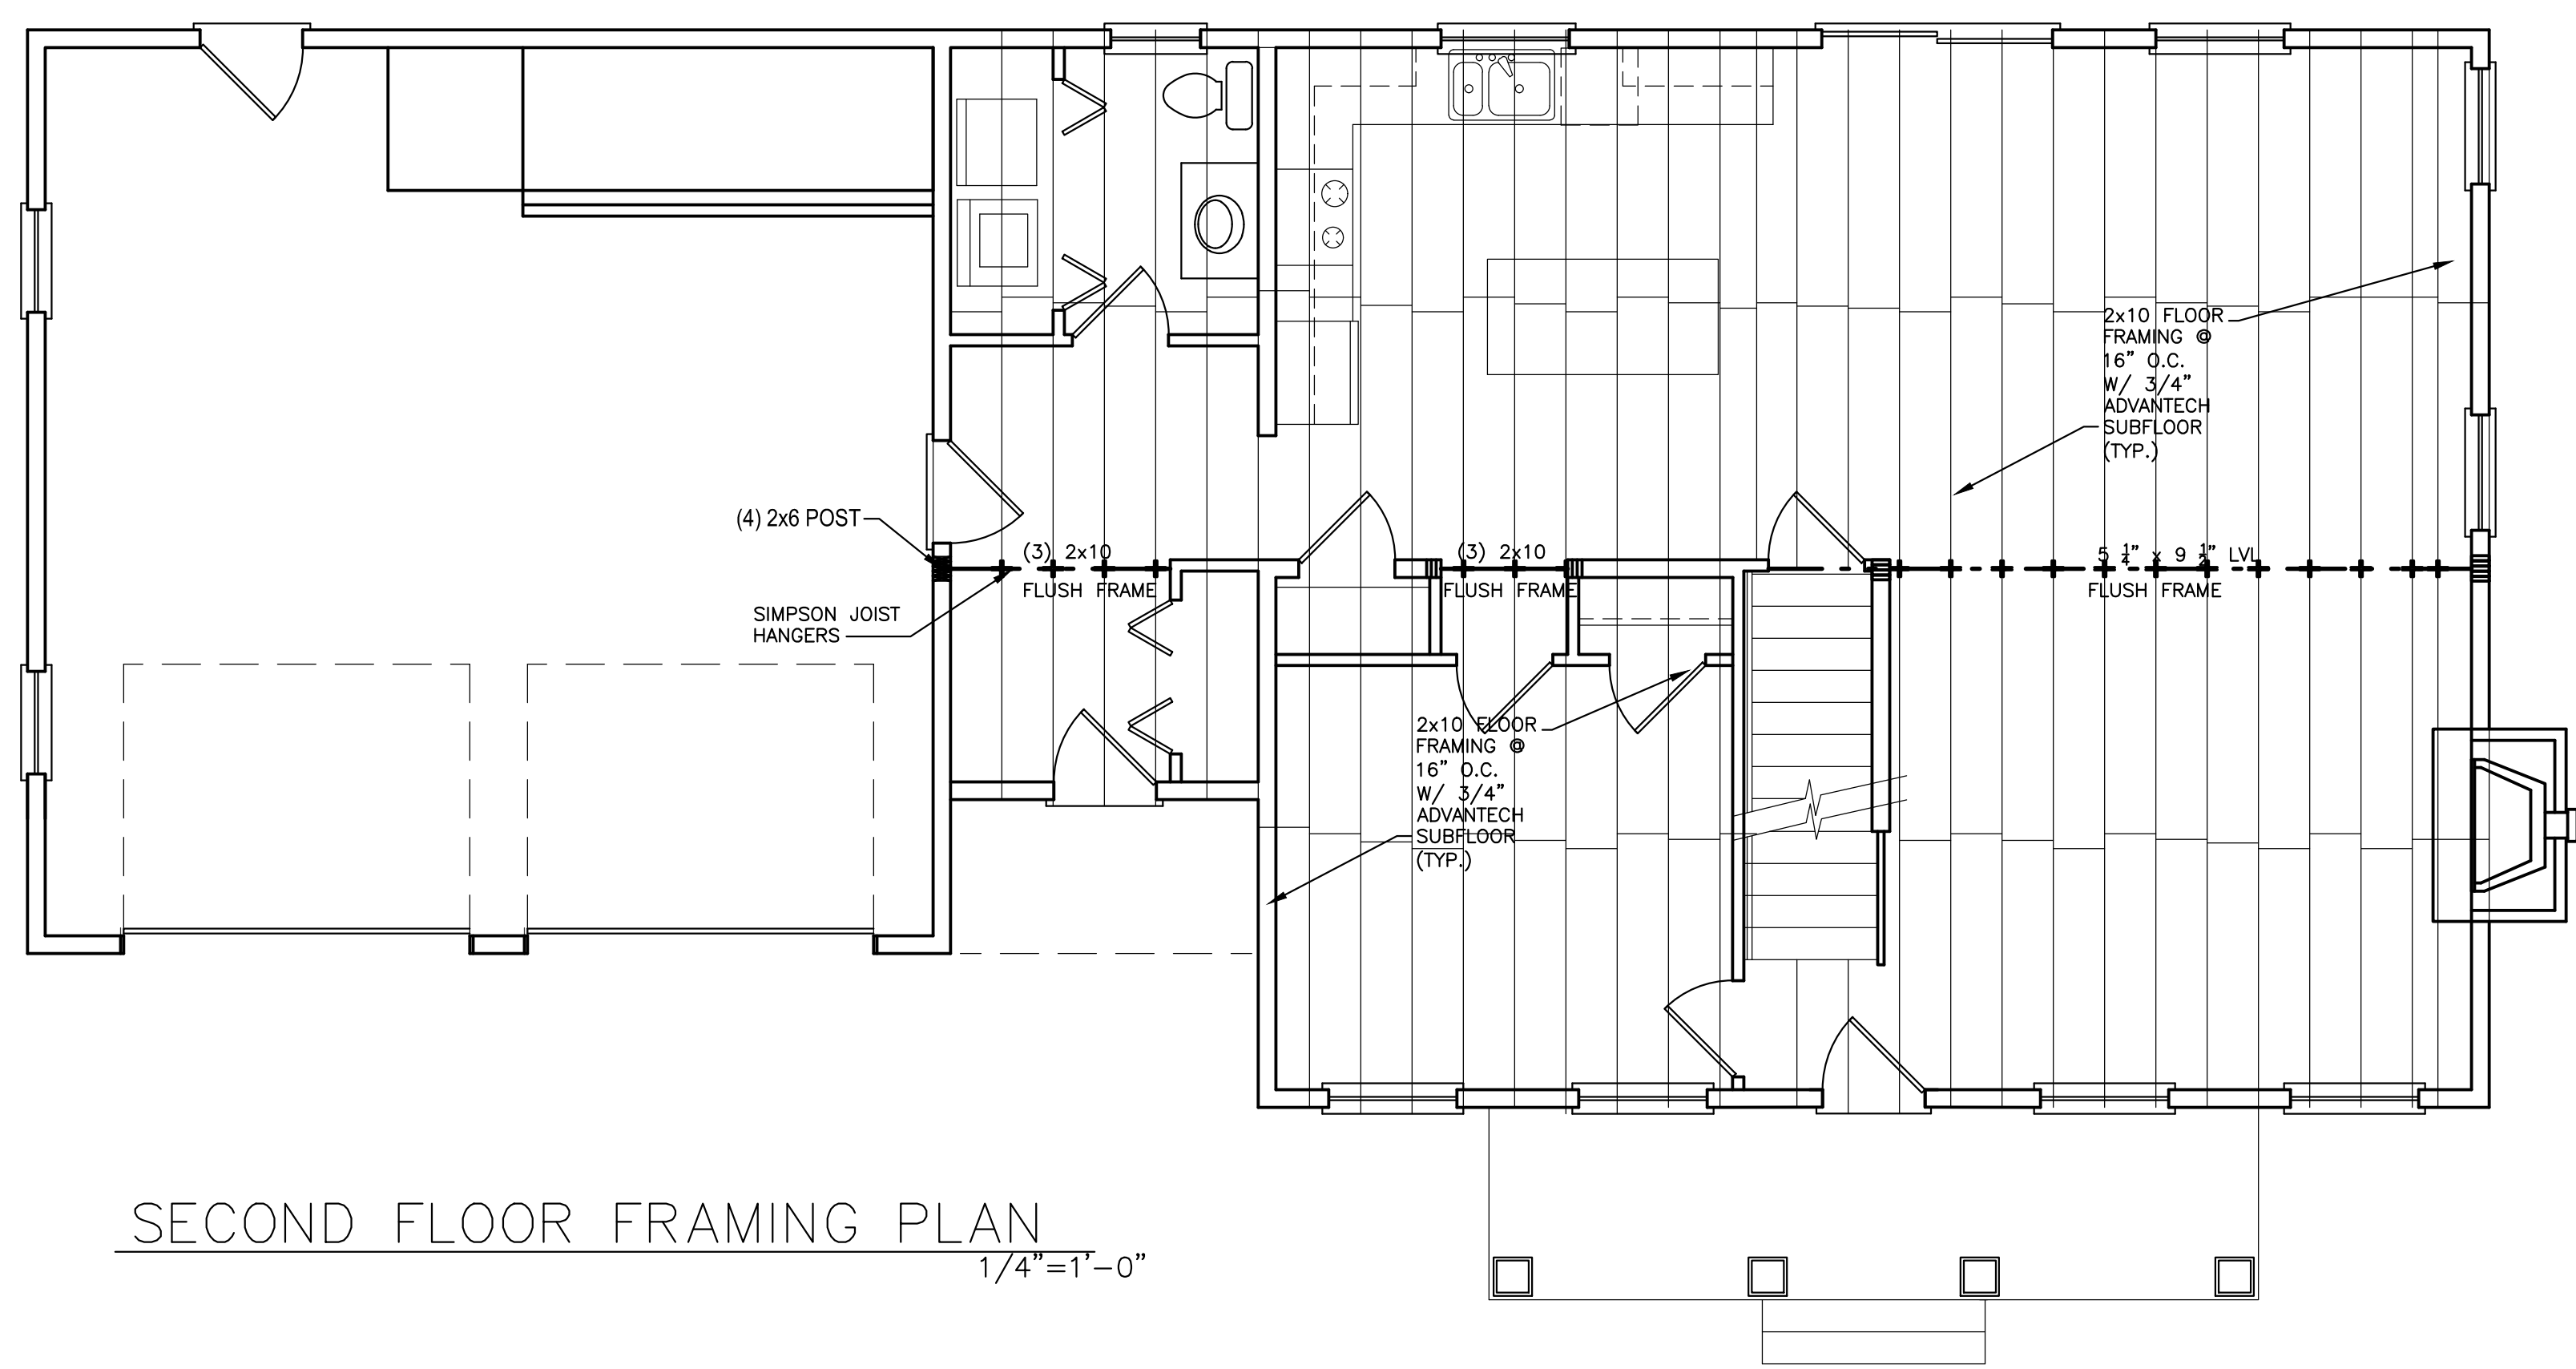

SECOND FLOOR FRAMING PLAN
1/4" = 1'-0"

MANCUSI MAROTTA
 PORTLAND, MAINE

DRAWINGS THIS SHEET
 BUILDING SECTIONS
 SECOND FLOOR FRAMING

A3

01/17/16