


existing elec. box

3'-0" x 6'-8" door

Finish grade

2'-8" x 6'-8" door

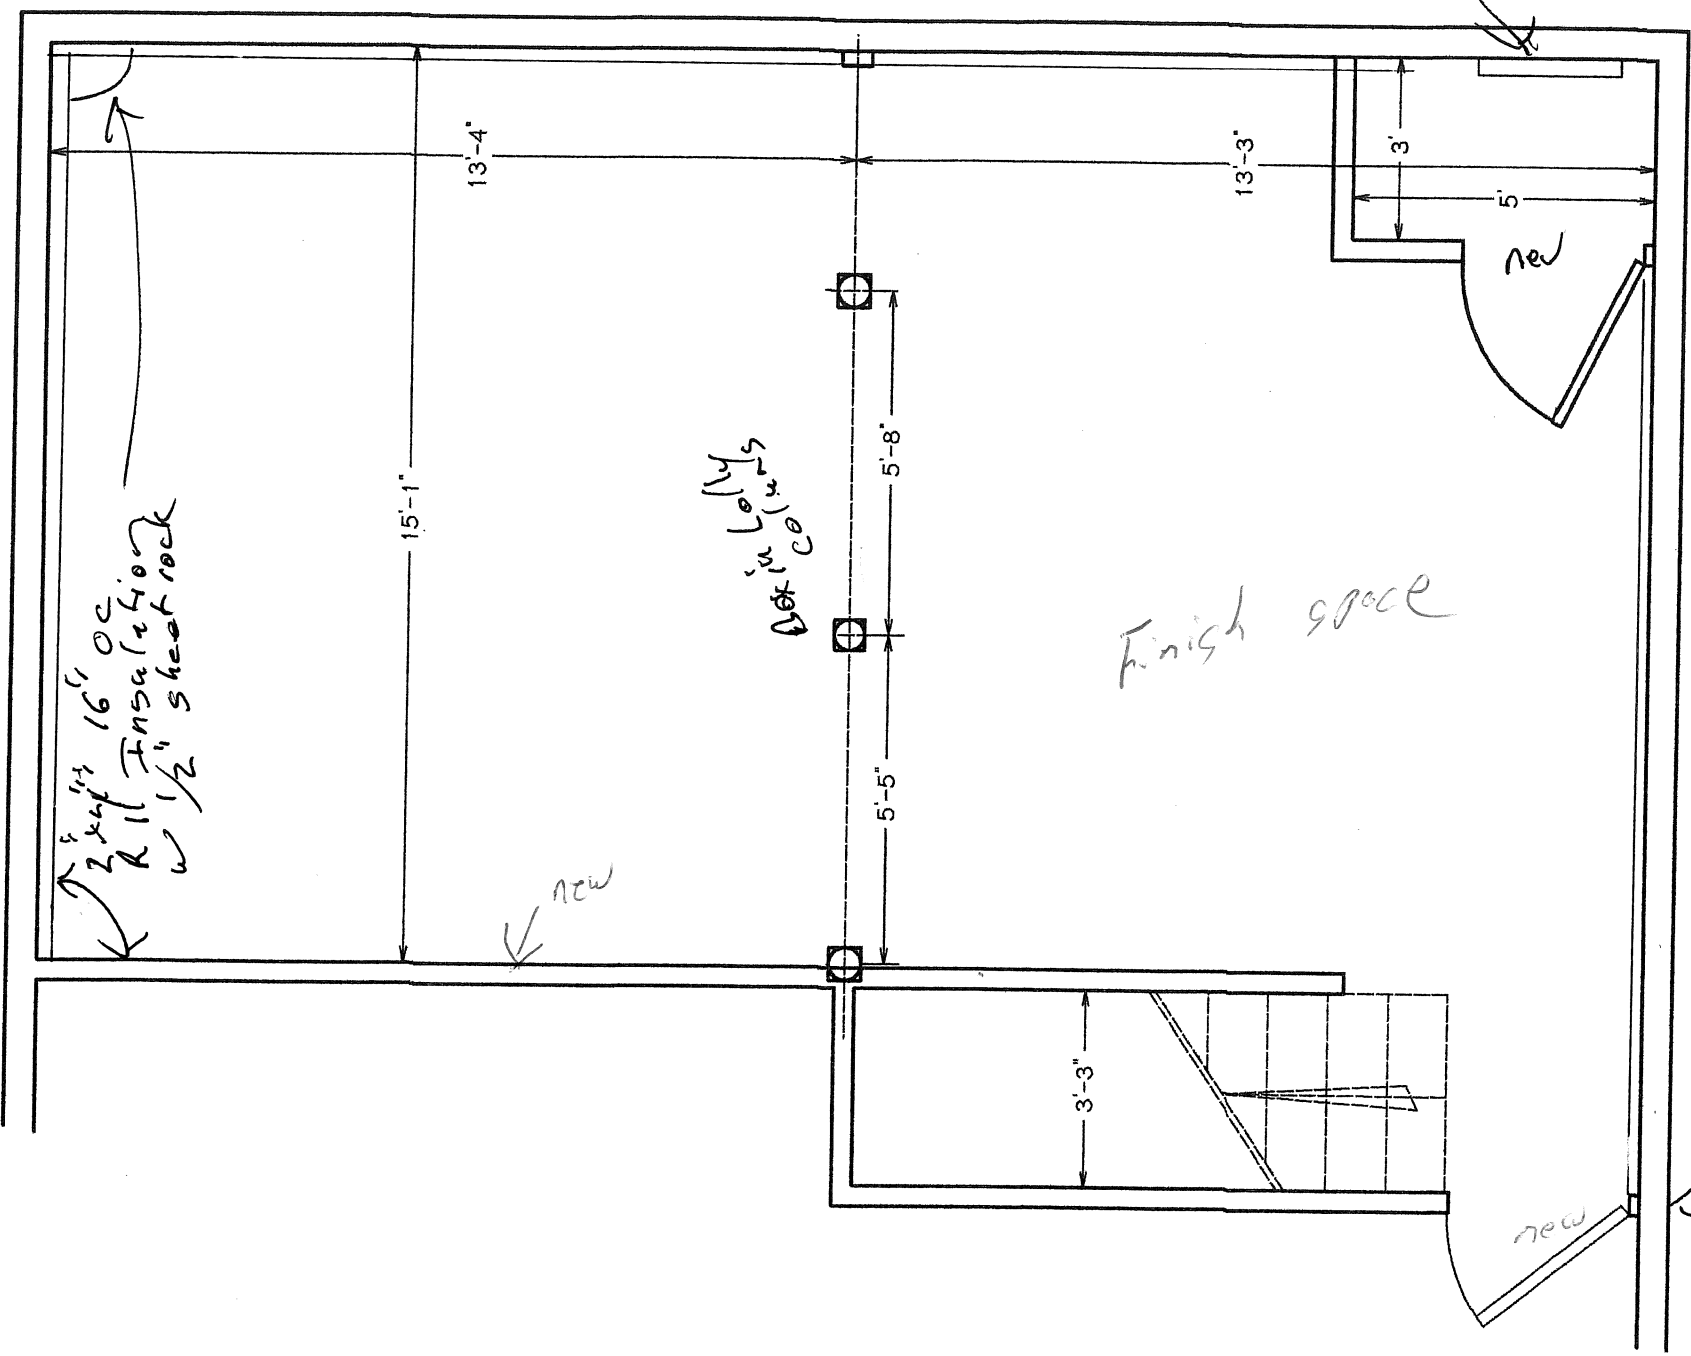

2 x 4's 16" OC
R11 Insulation
w 1/2" sheat rock

Det. in columns

new

new