




SECTION AT "A"

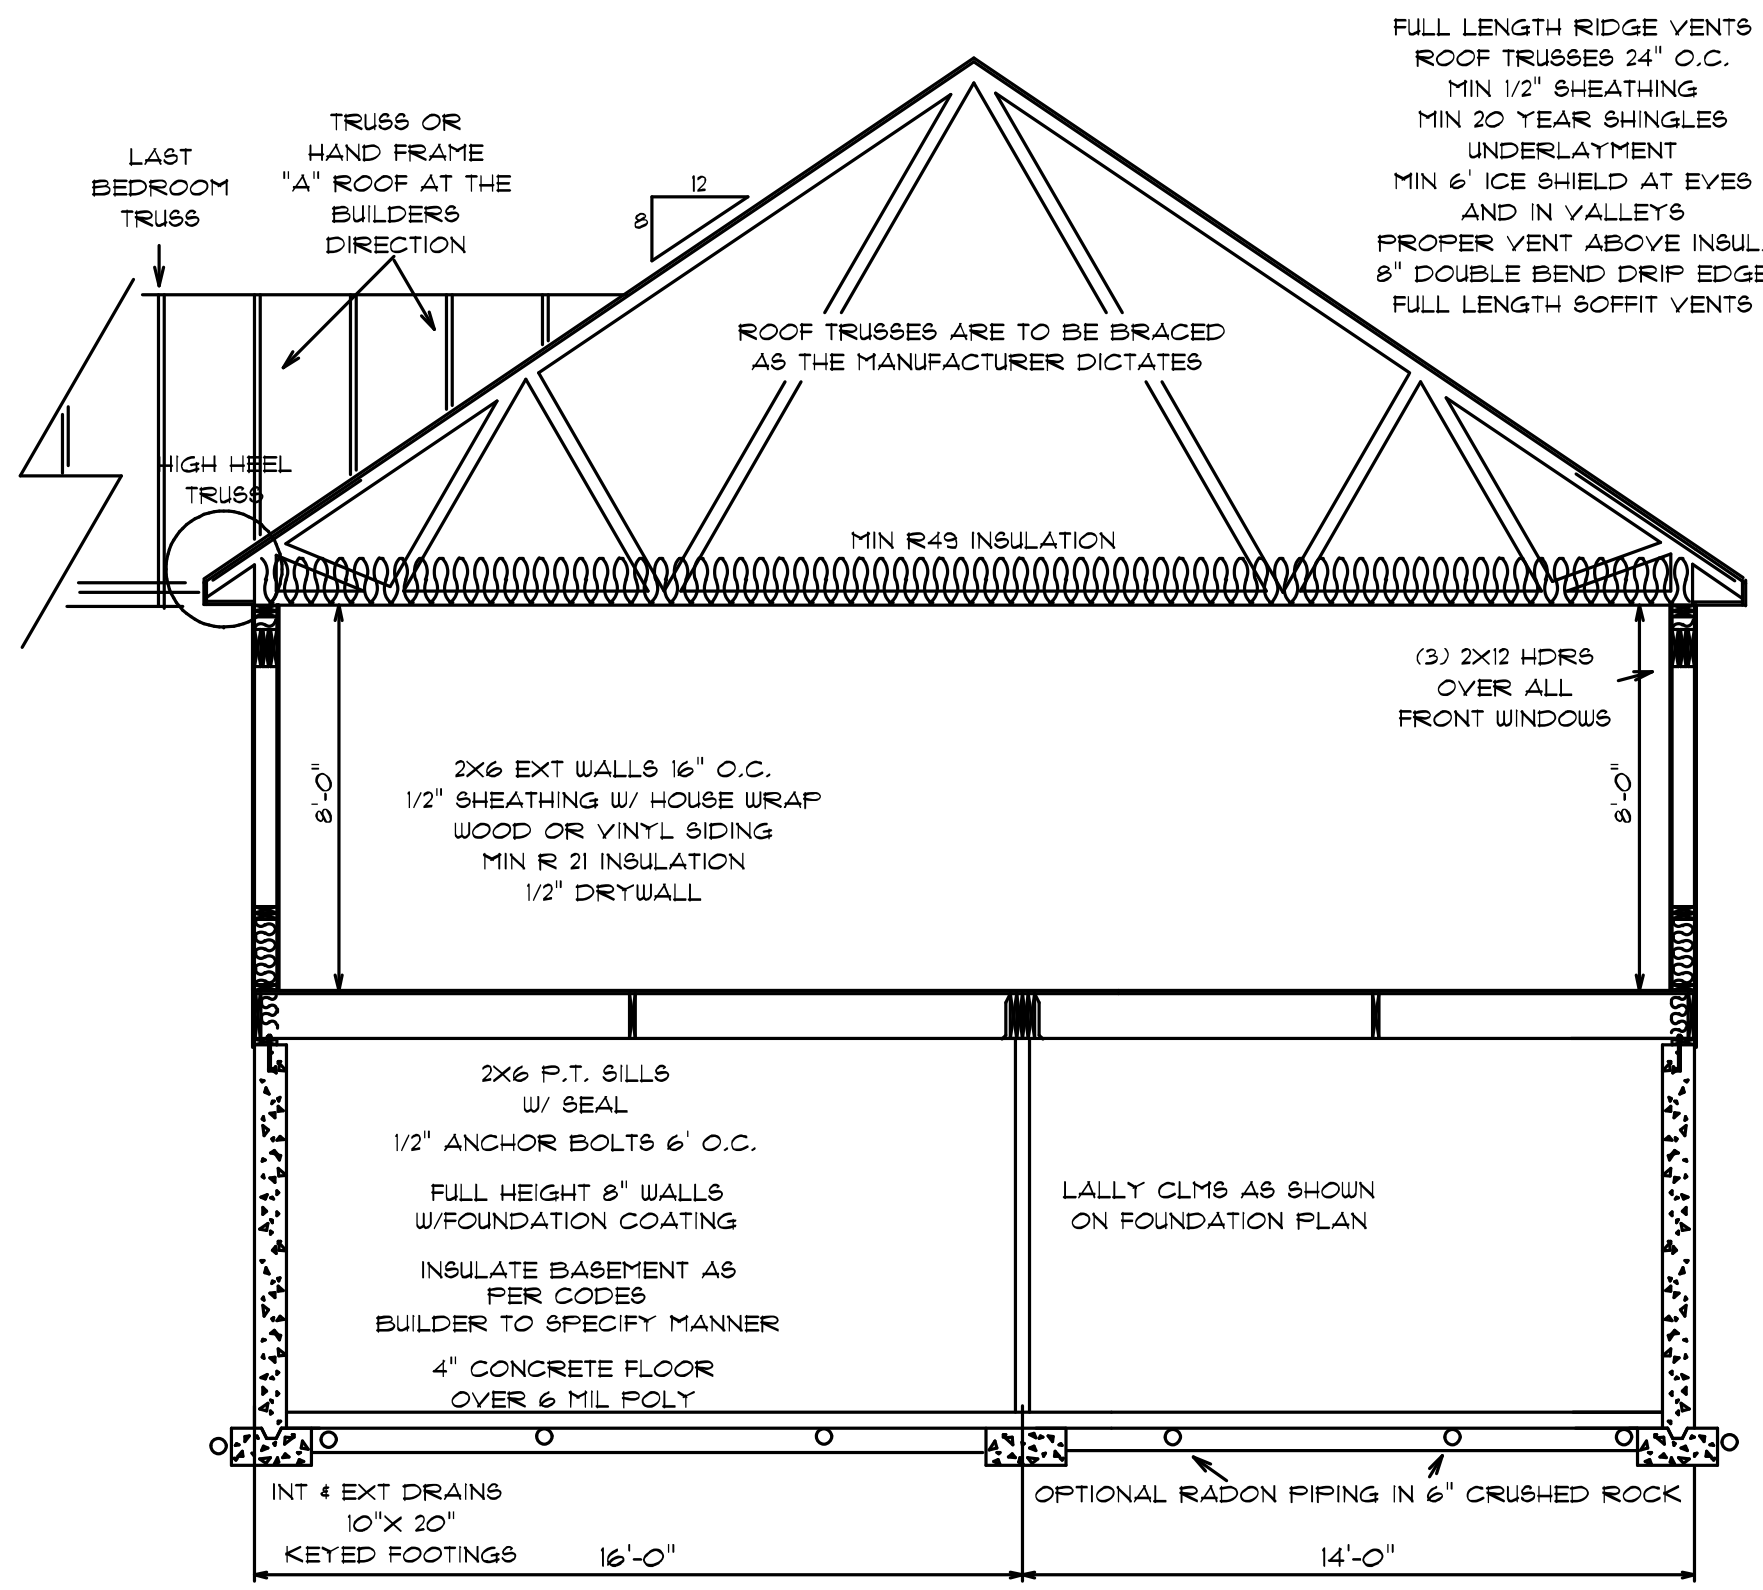


SECTION AT "B"

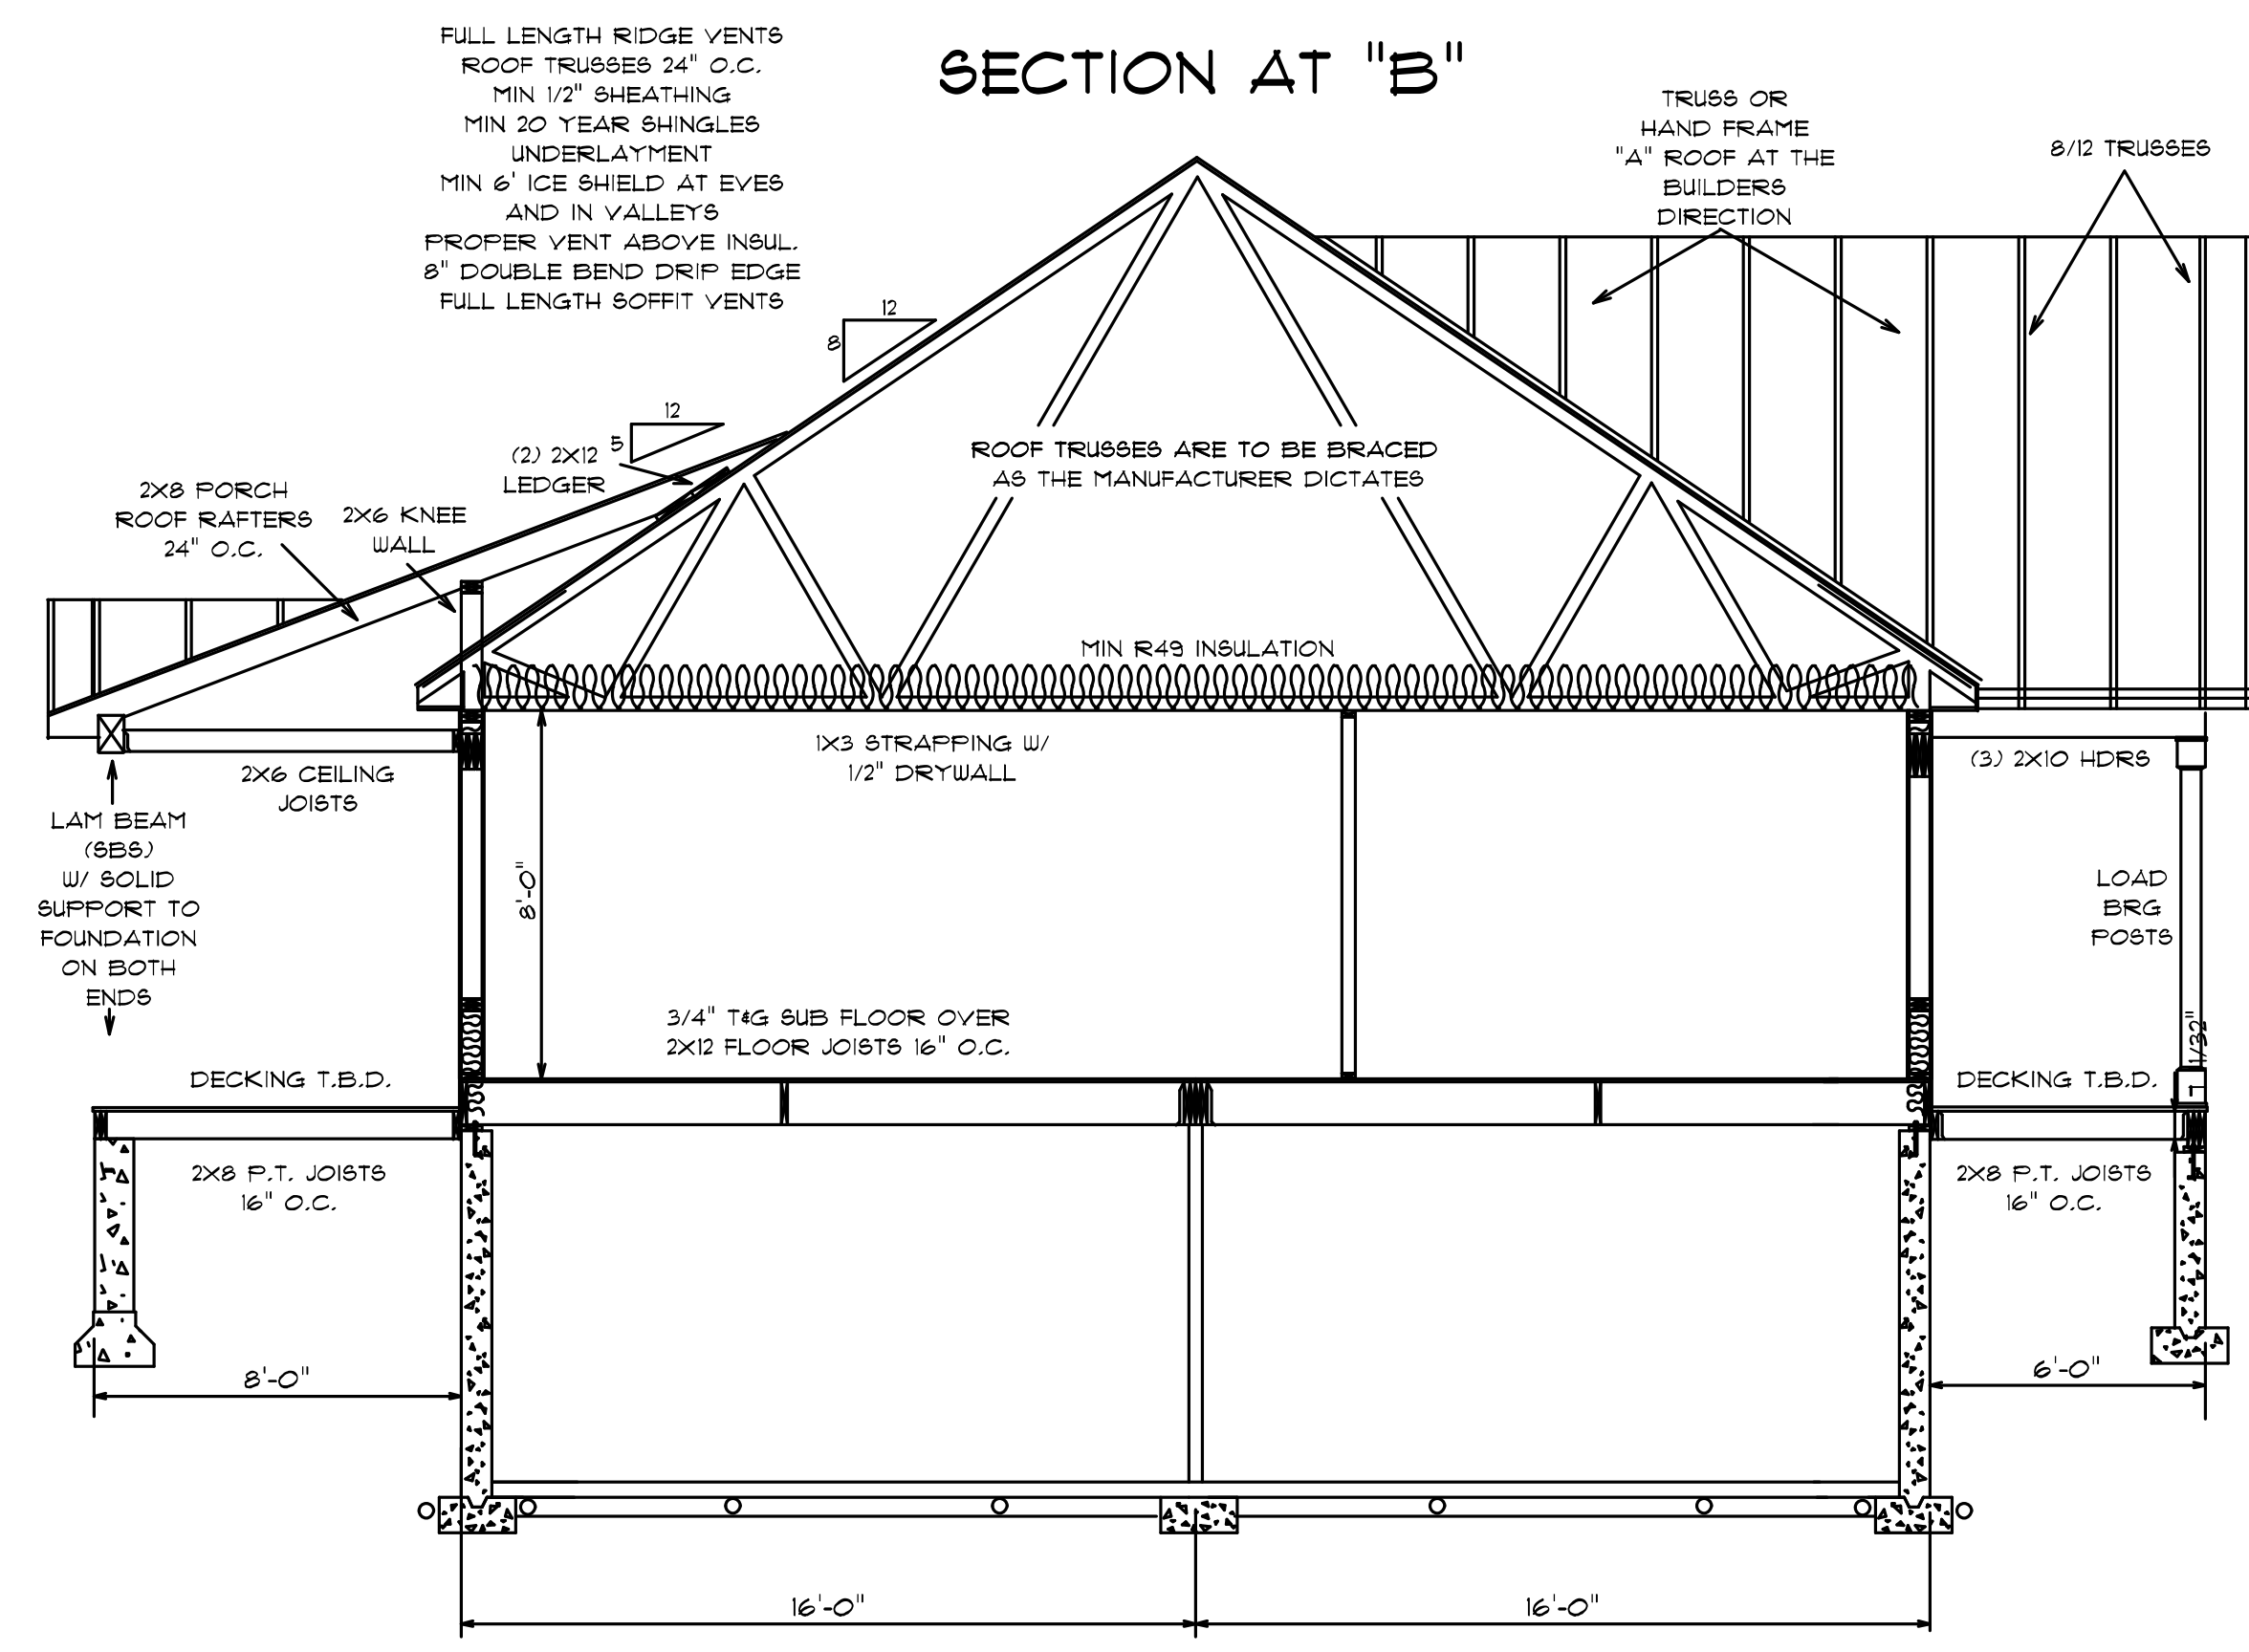


SECTION AT "C"

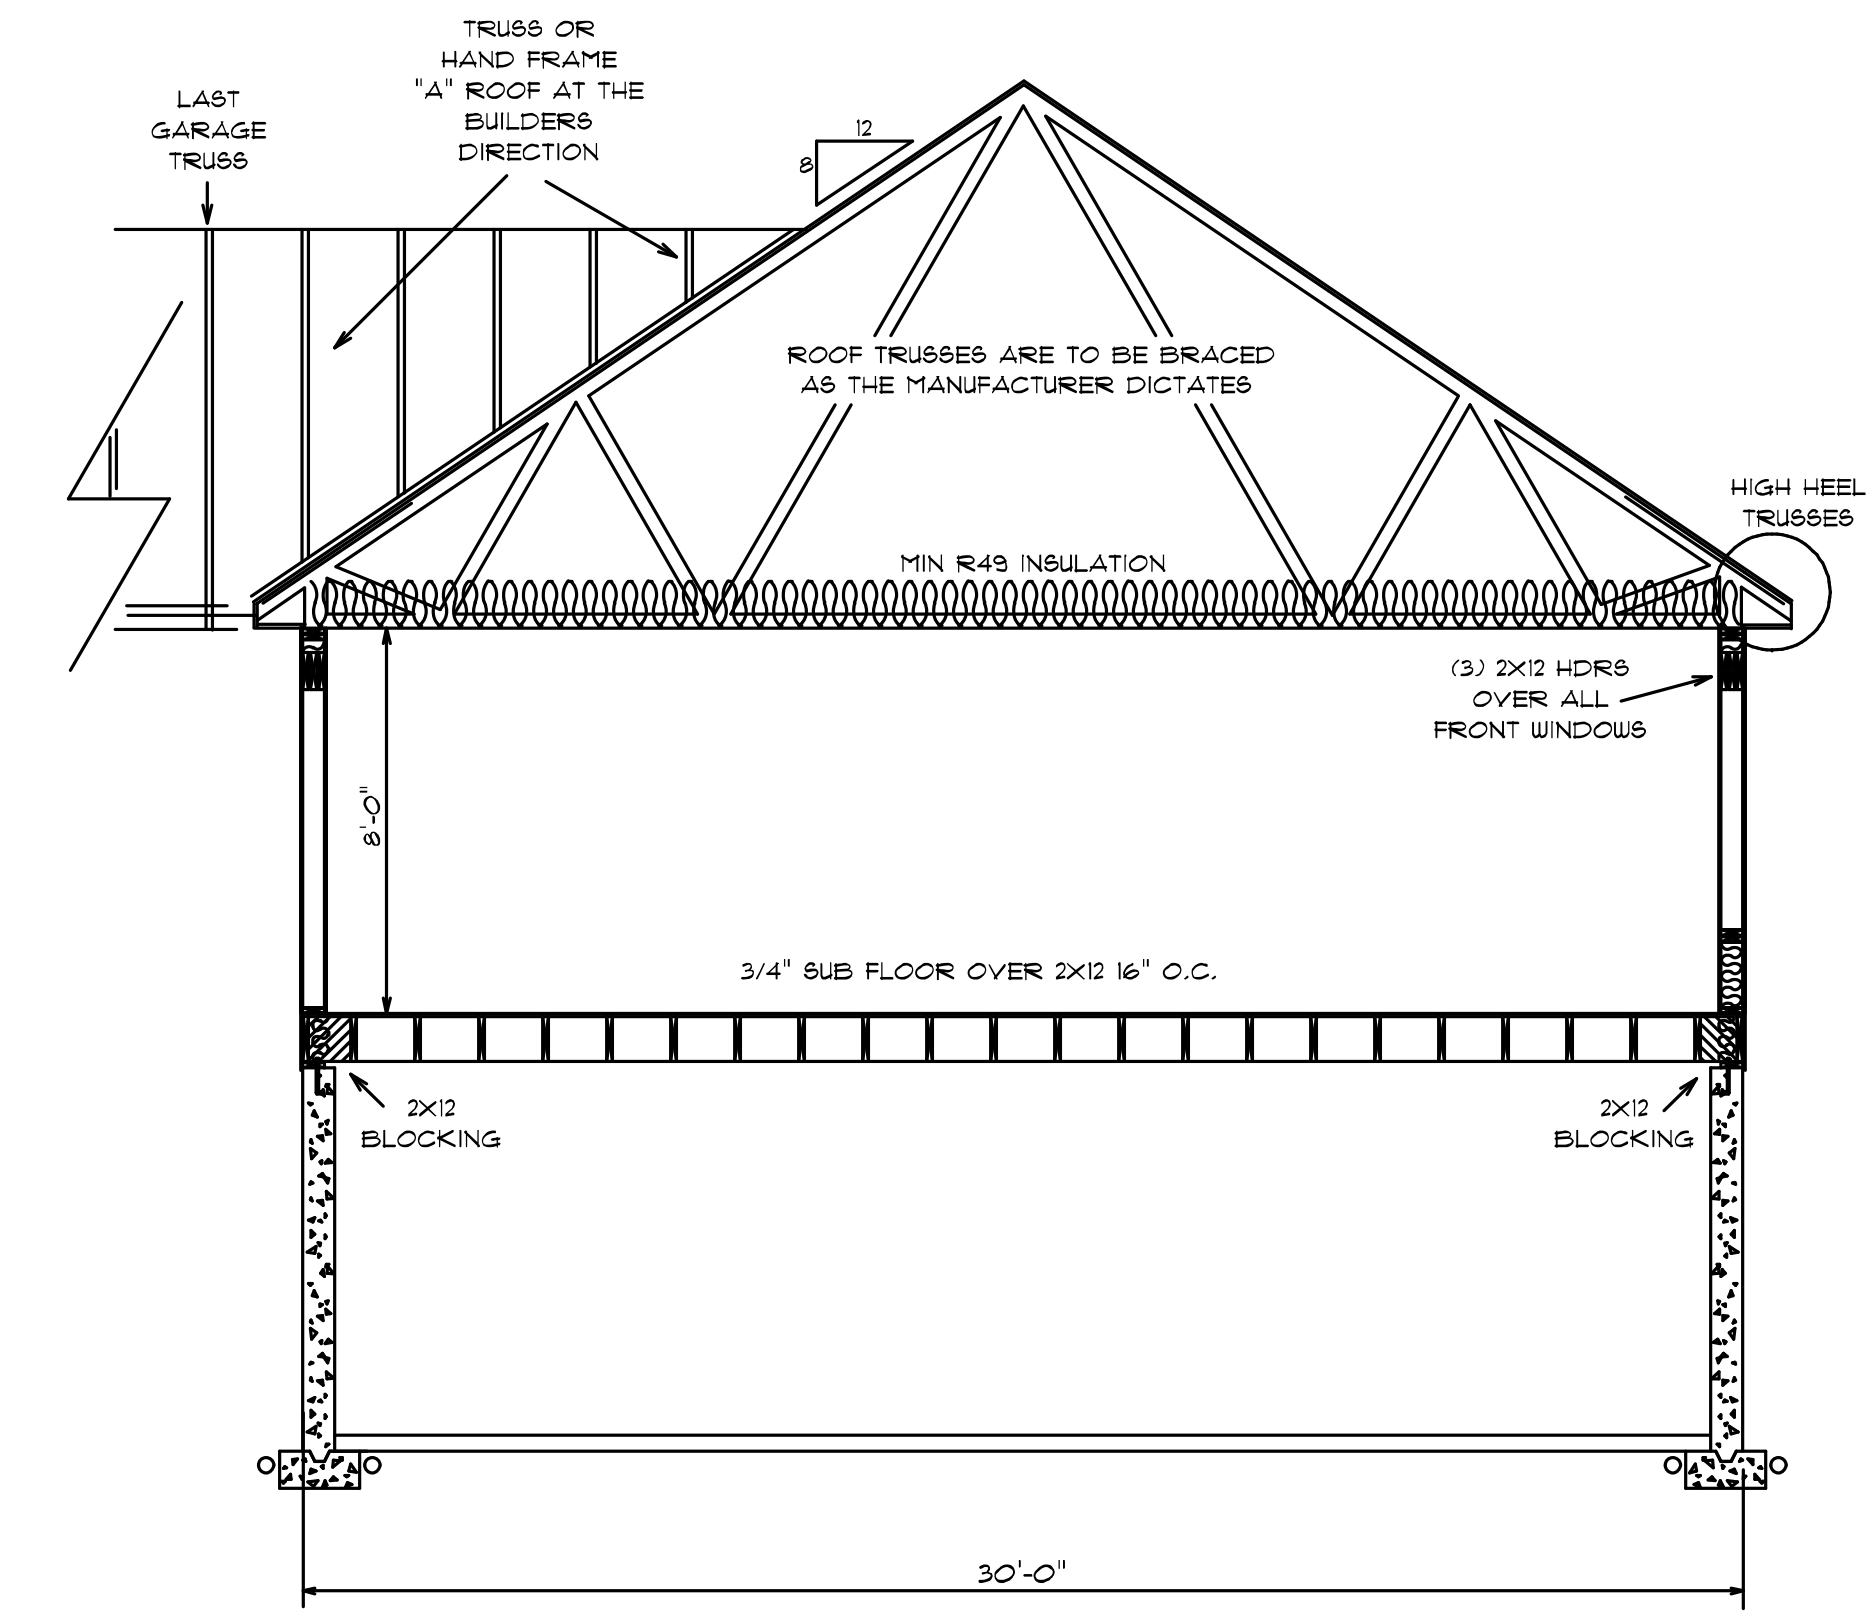


SECTION AT "D"

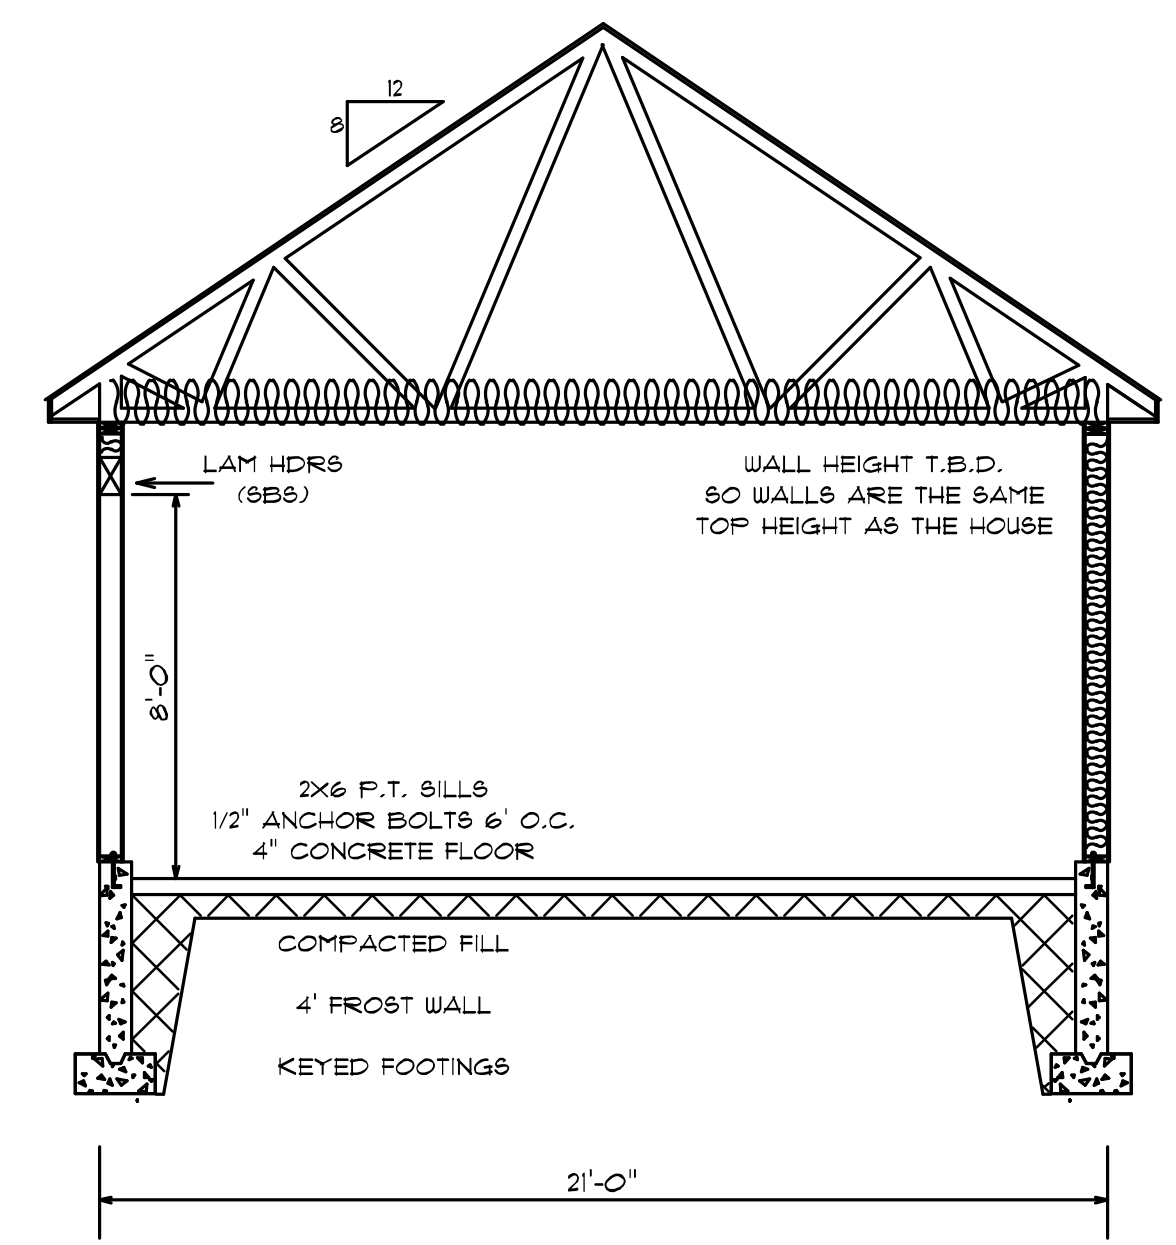



SECTION AT "E"

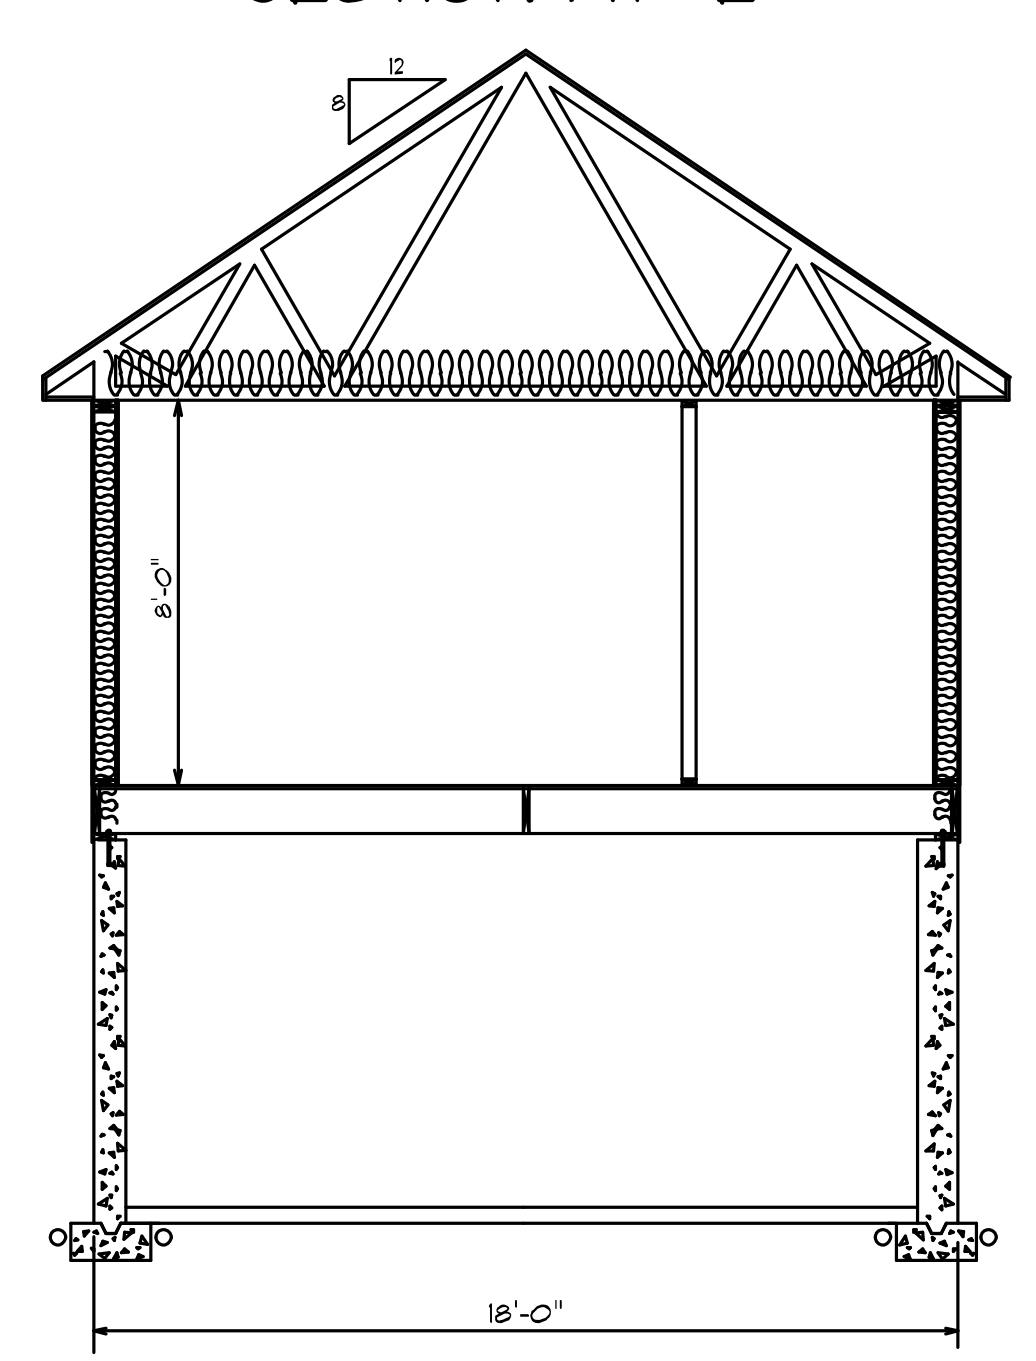


SECTION AT CELLAR STAIRS

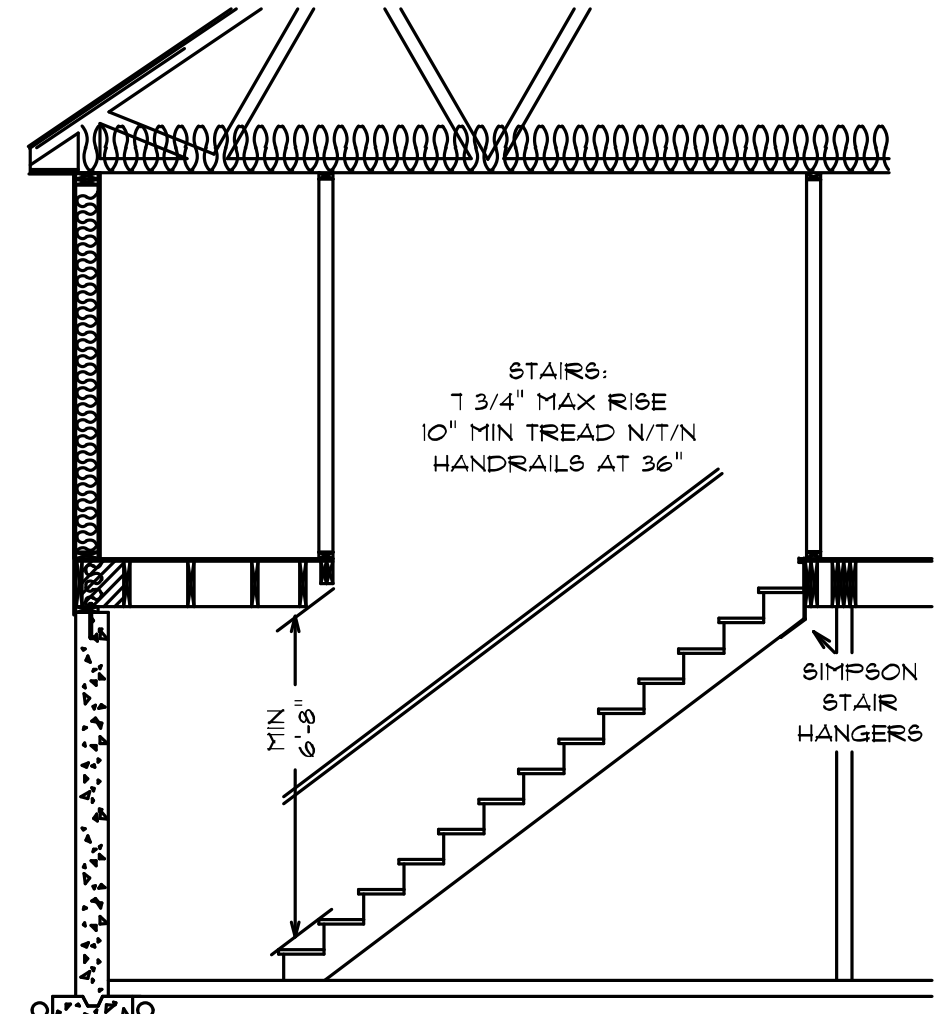

SECTION AT "F"

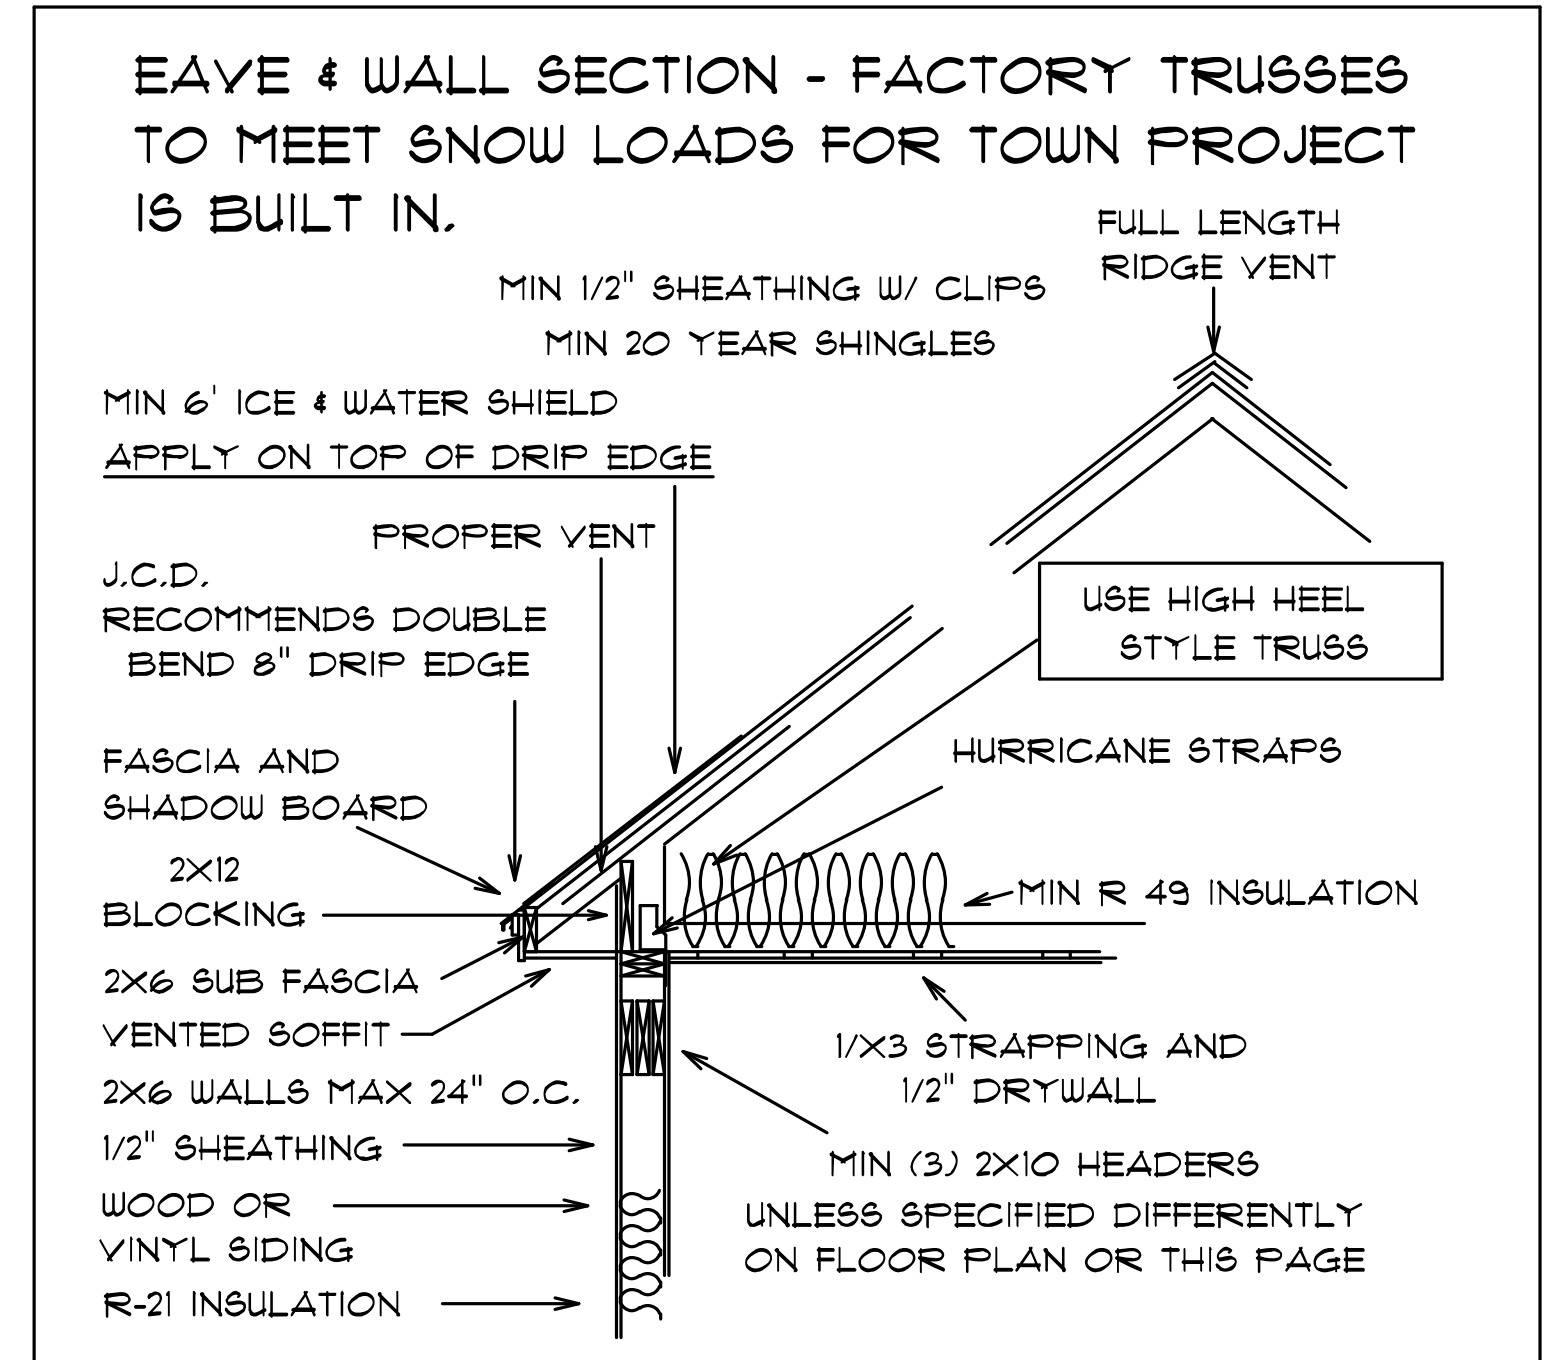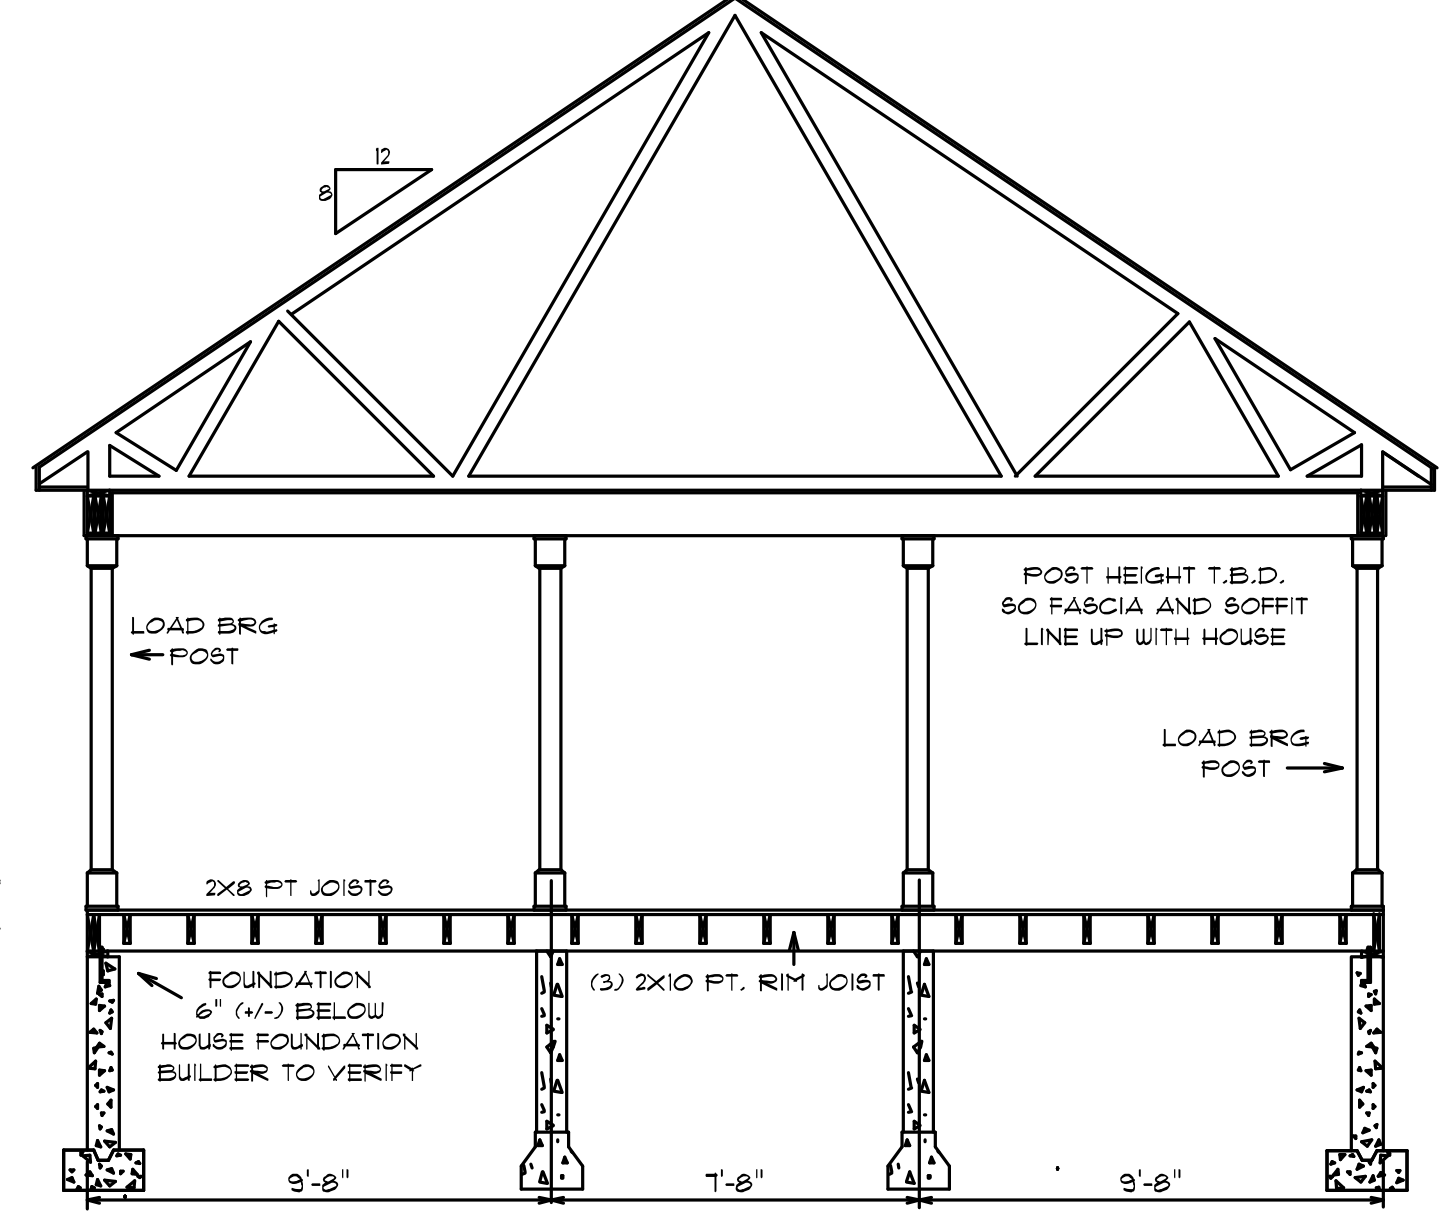

ALTERNATIVE TO FLOOR BLOCKING

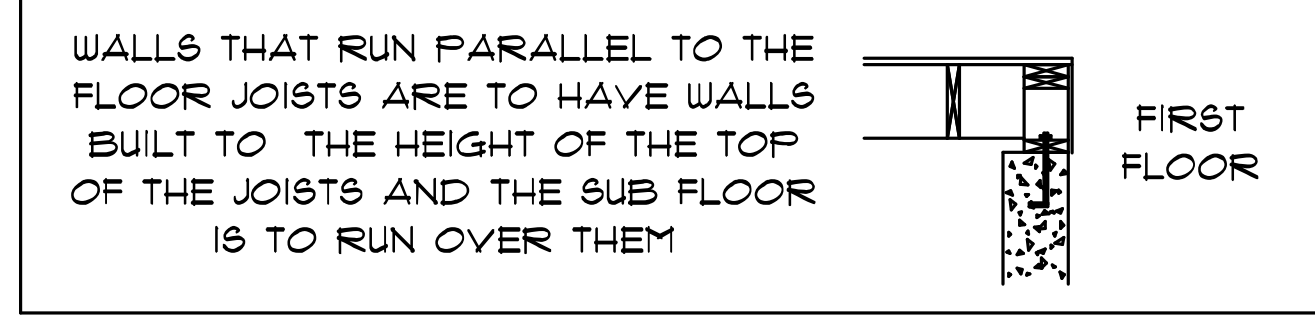

C.E.O. - THIS IS A PERMIT SET OF DRAWINGS FOR ONE HOME AT THE BELOW ADDRESS. PLEASE DO NOT COPY THESE FOR ANYONE WITHOUT PERMISSION FROM J.C.D.