




2 SECTION THRU HOUSE
 SCALE : 1/4" = 1' - 0"

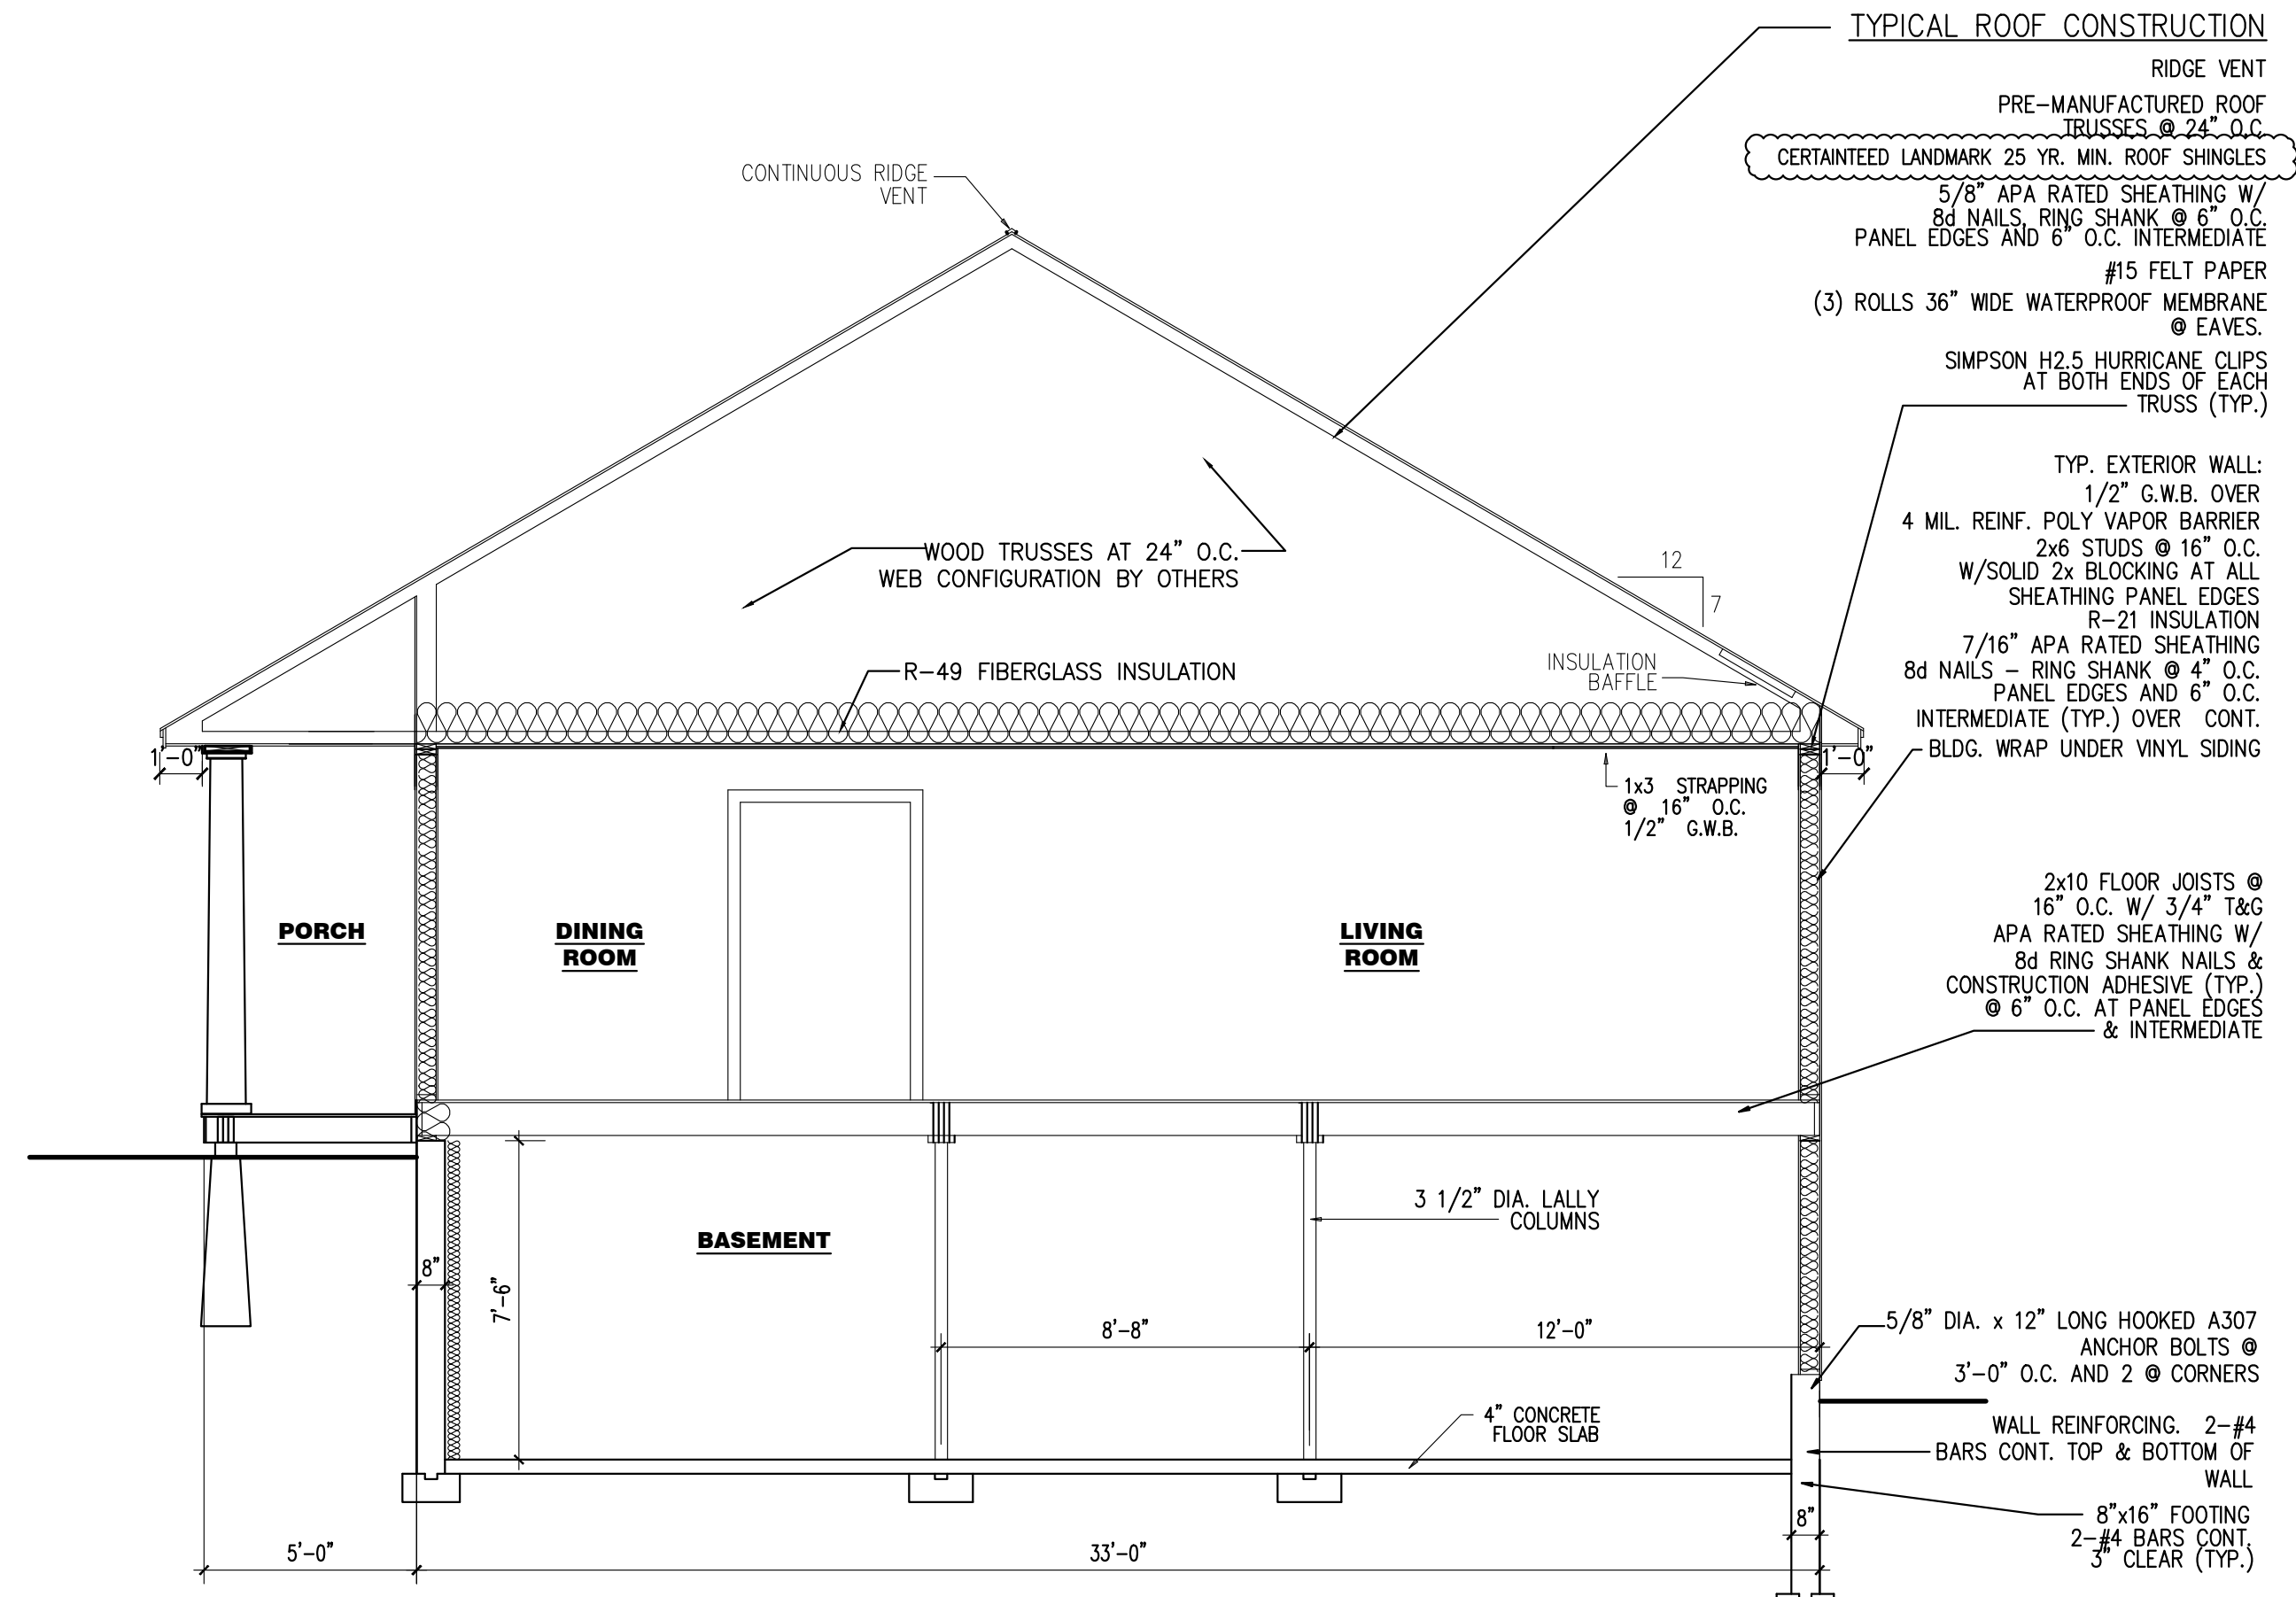

1 SECTION THRU HOUSE
 SCALE : 1/4" = 1' - 0"

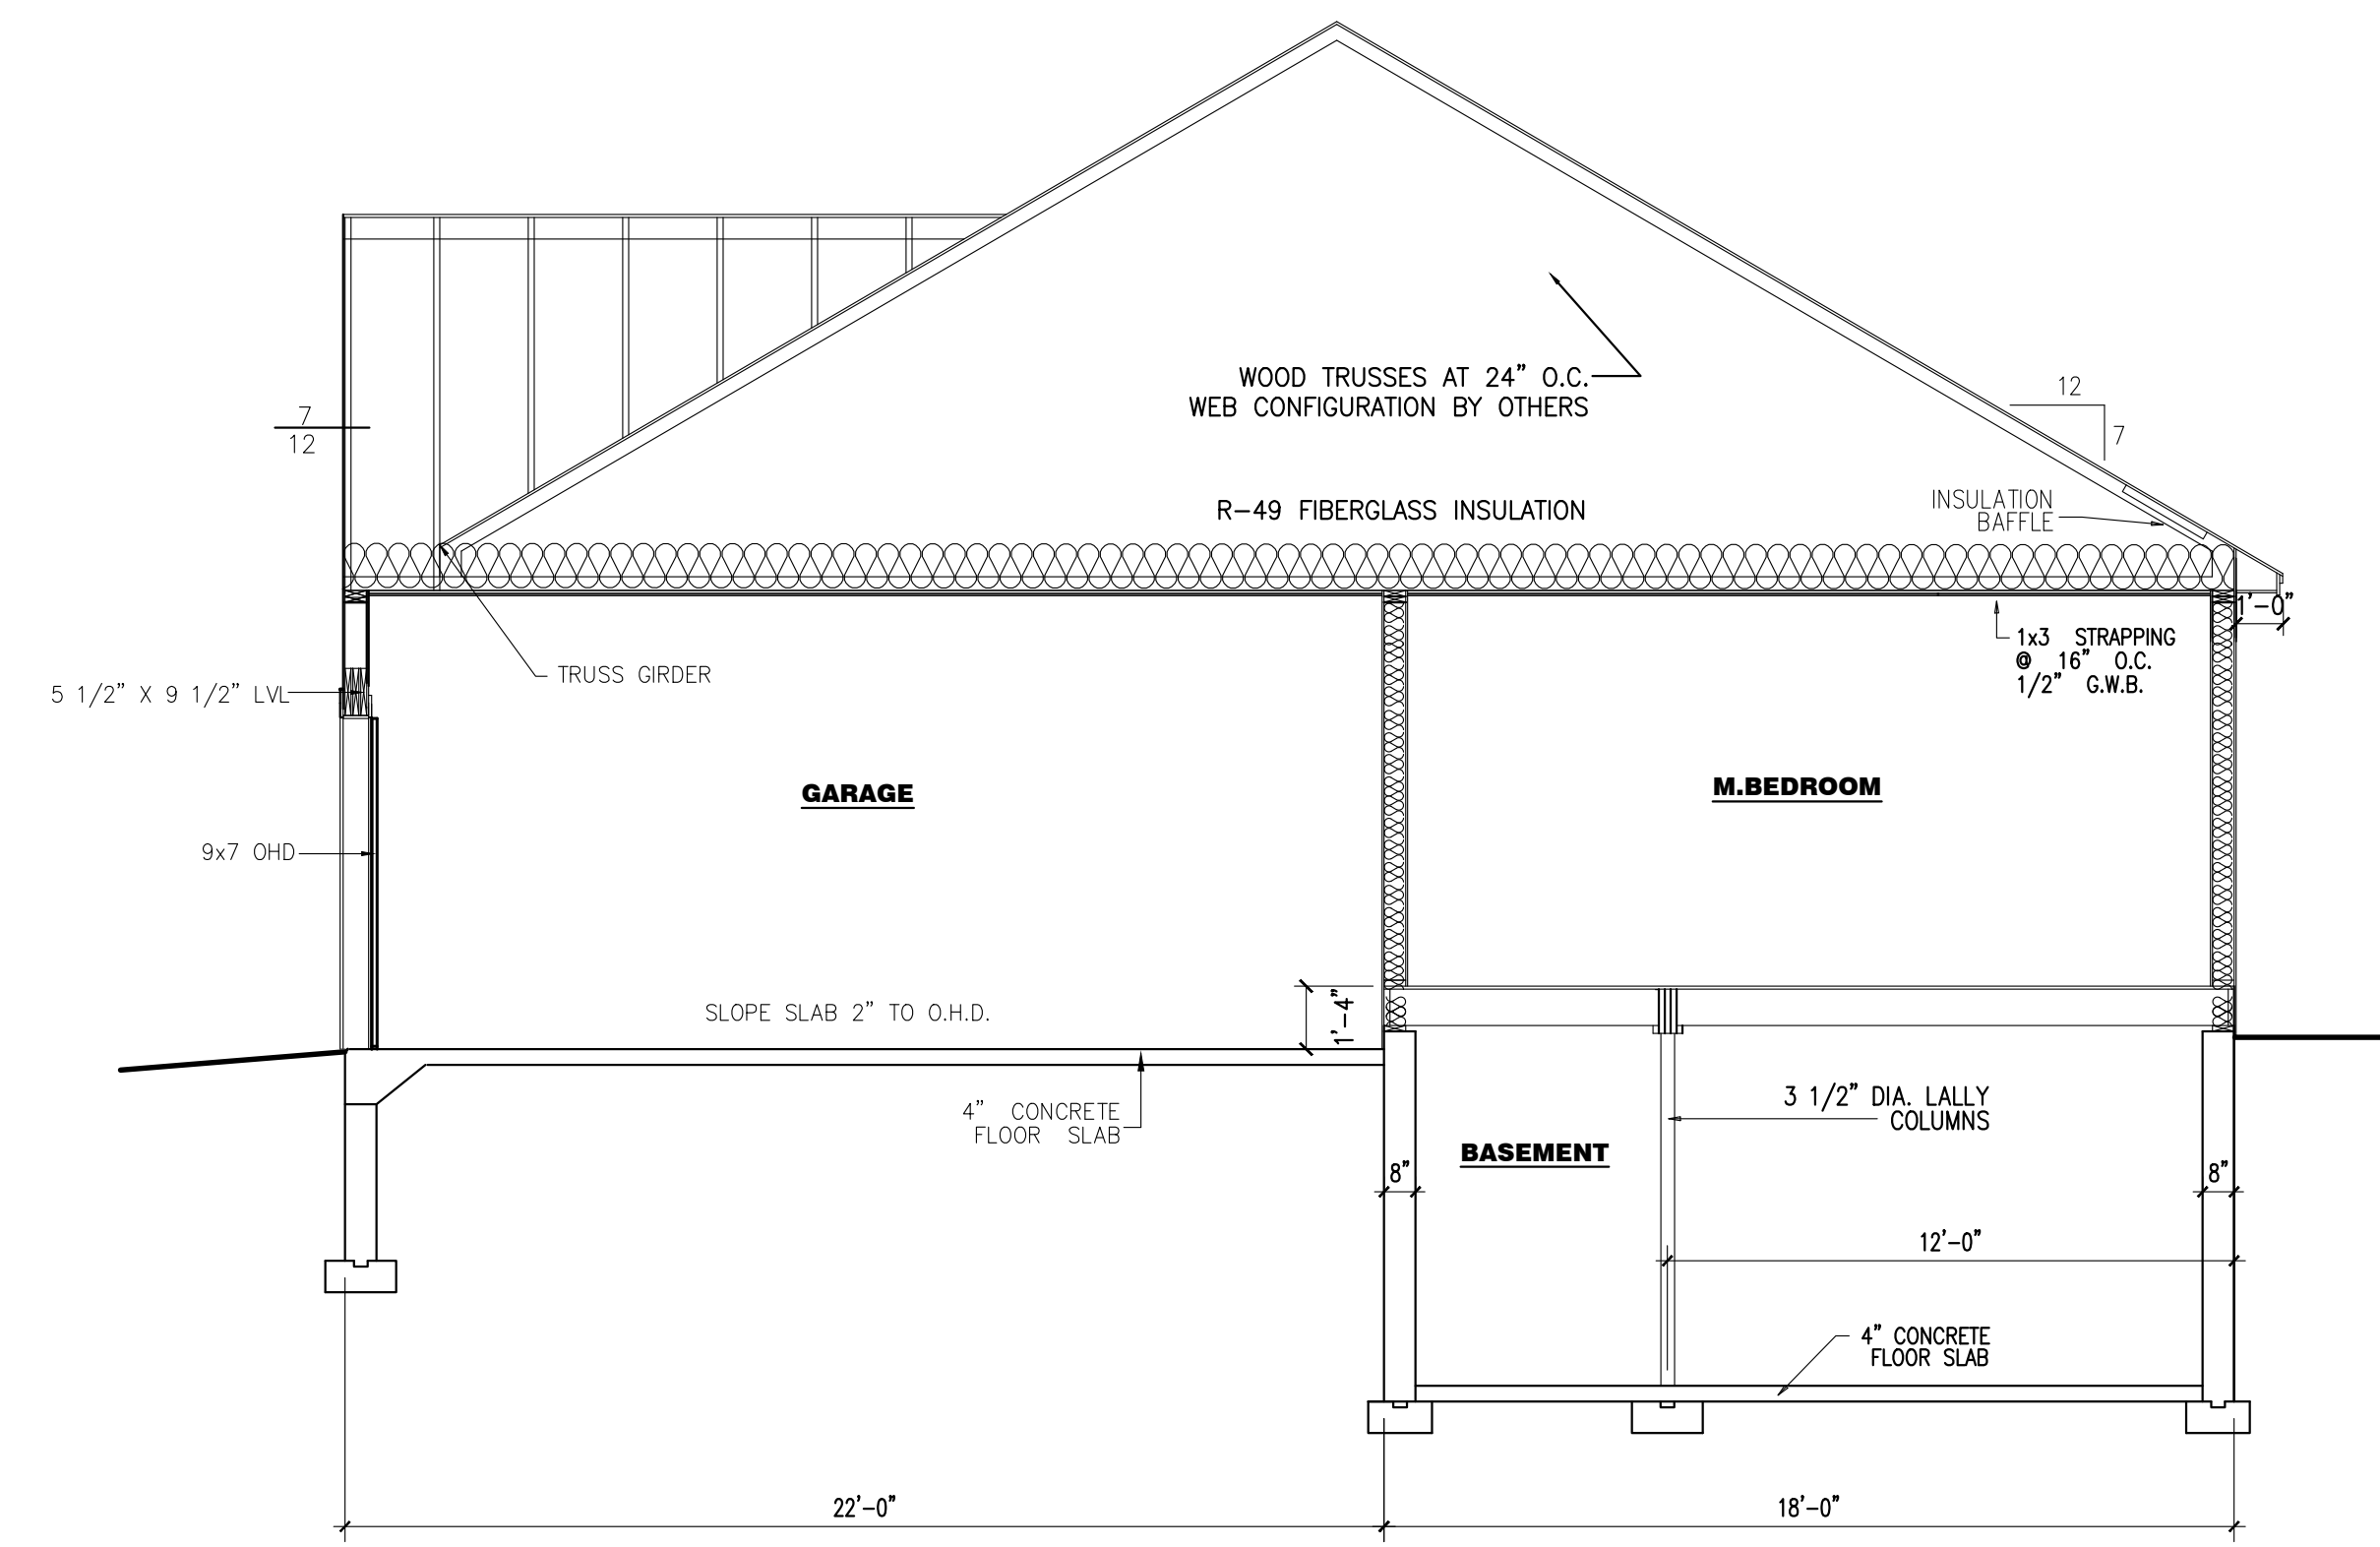

3 SECTION THRU HOUSE
 SCALE : 1/4" = 1' - 0"

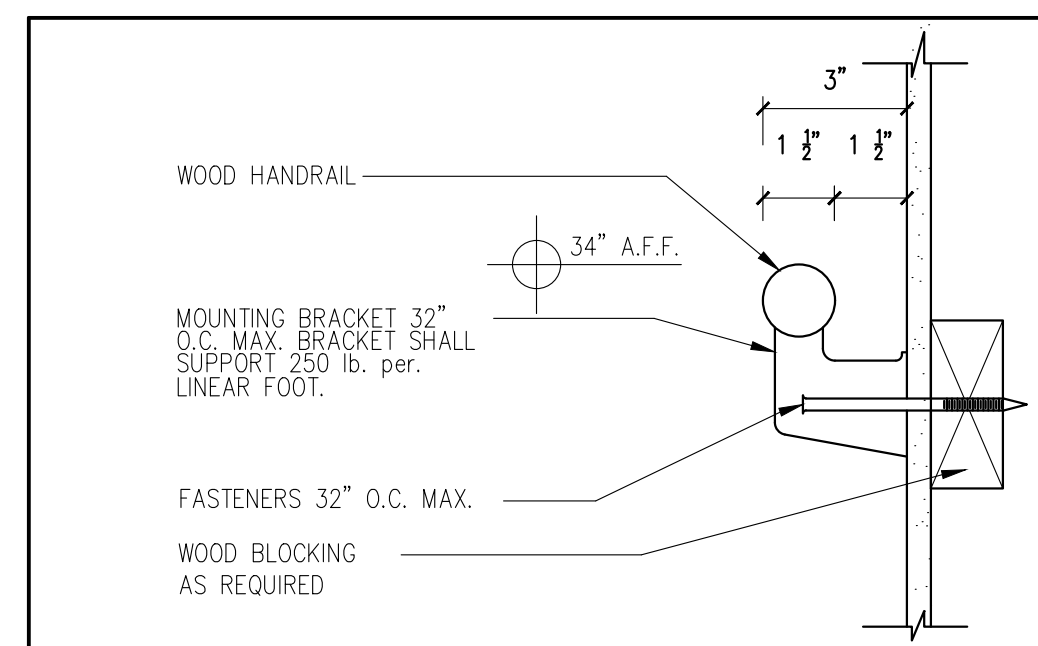

HANDRAIL DETAIL NTS

RANCH DESIGN

PORTLAND, MAINE

SECTIONS

REVISIONS	REVISED NOTES
1	01-30-18
DLP	DLP
1	12-22-17
CHECKED BY:	DATE:
ISSUED:	

A4

SCALE: AS NOTED