





LEFT SIDE ELEVATION
1/4" = 1'-0"

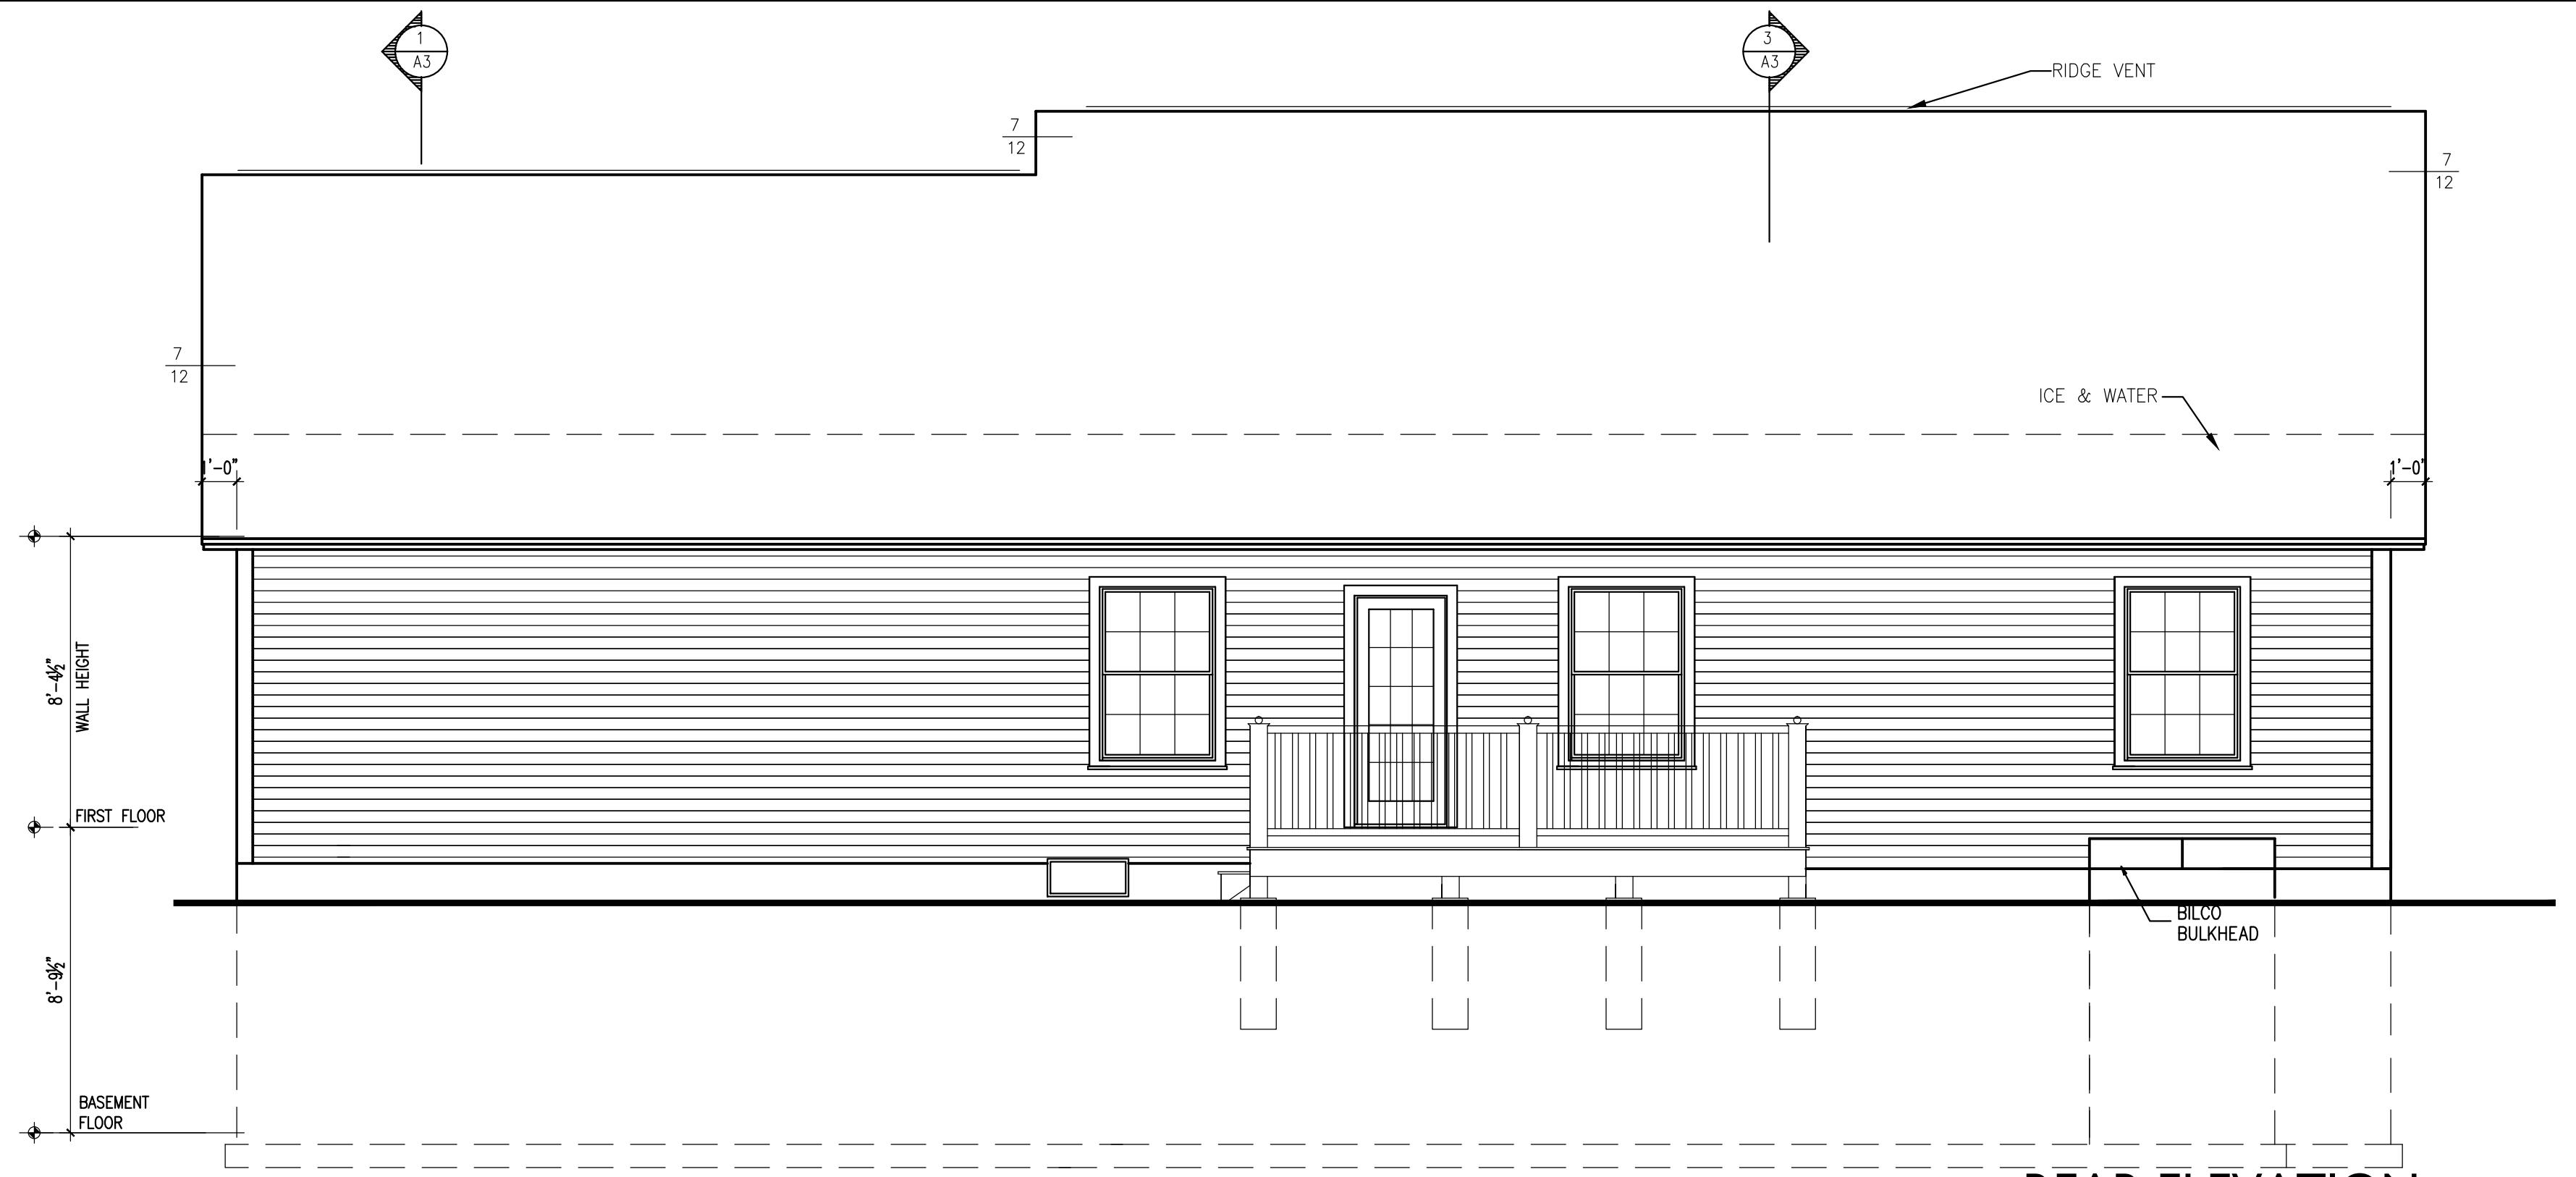

REAR ELEVATION
1/4" = 1'-0"



RIGHT SIDE ELEVATION
1/4" = 1'-0"

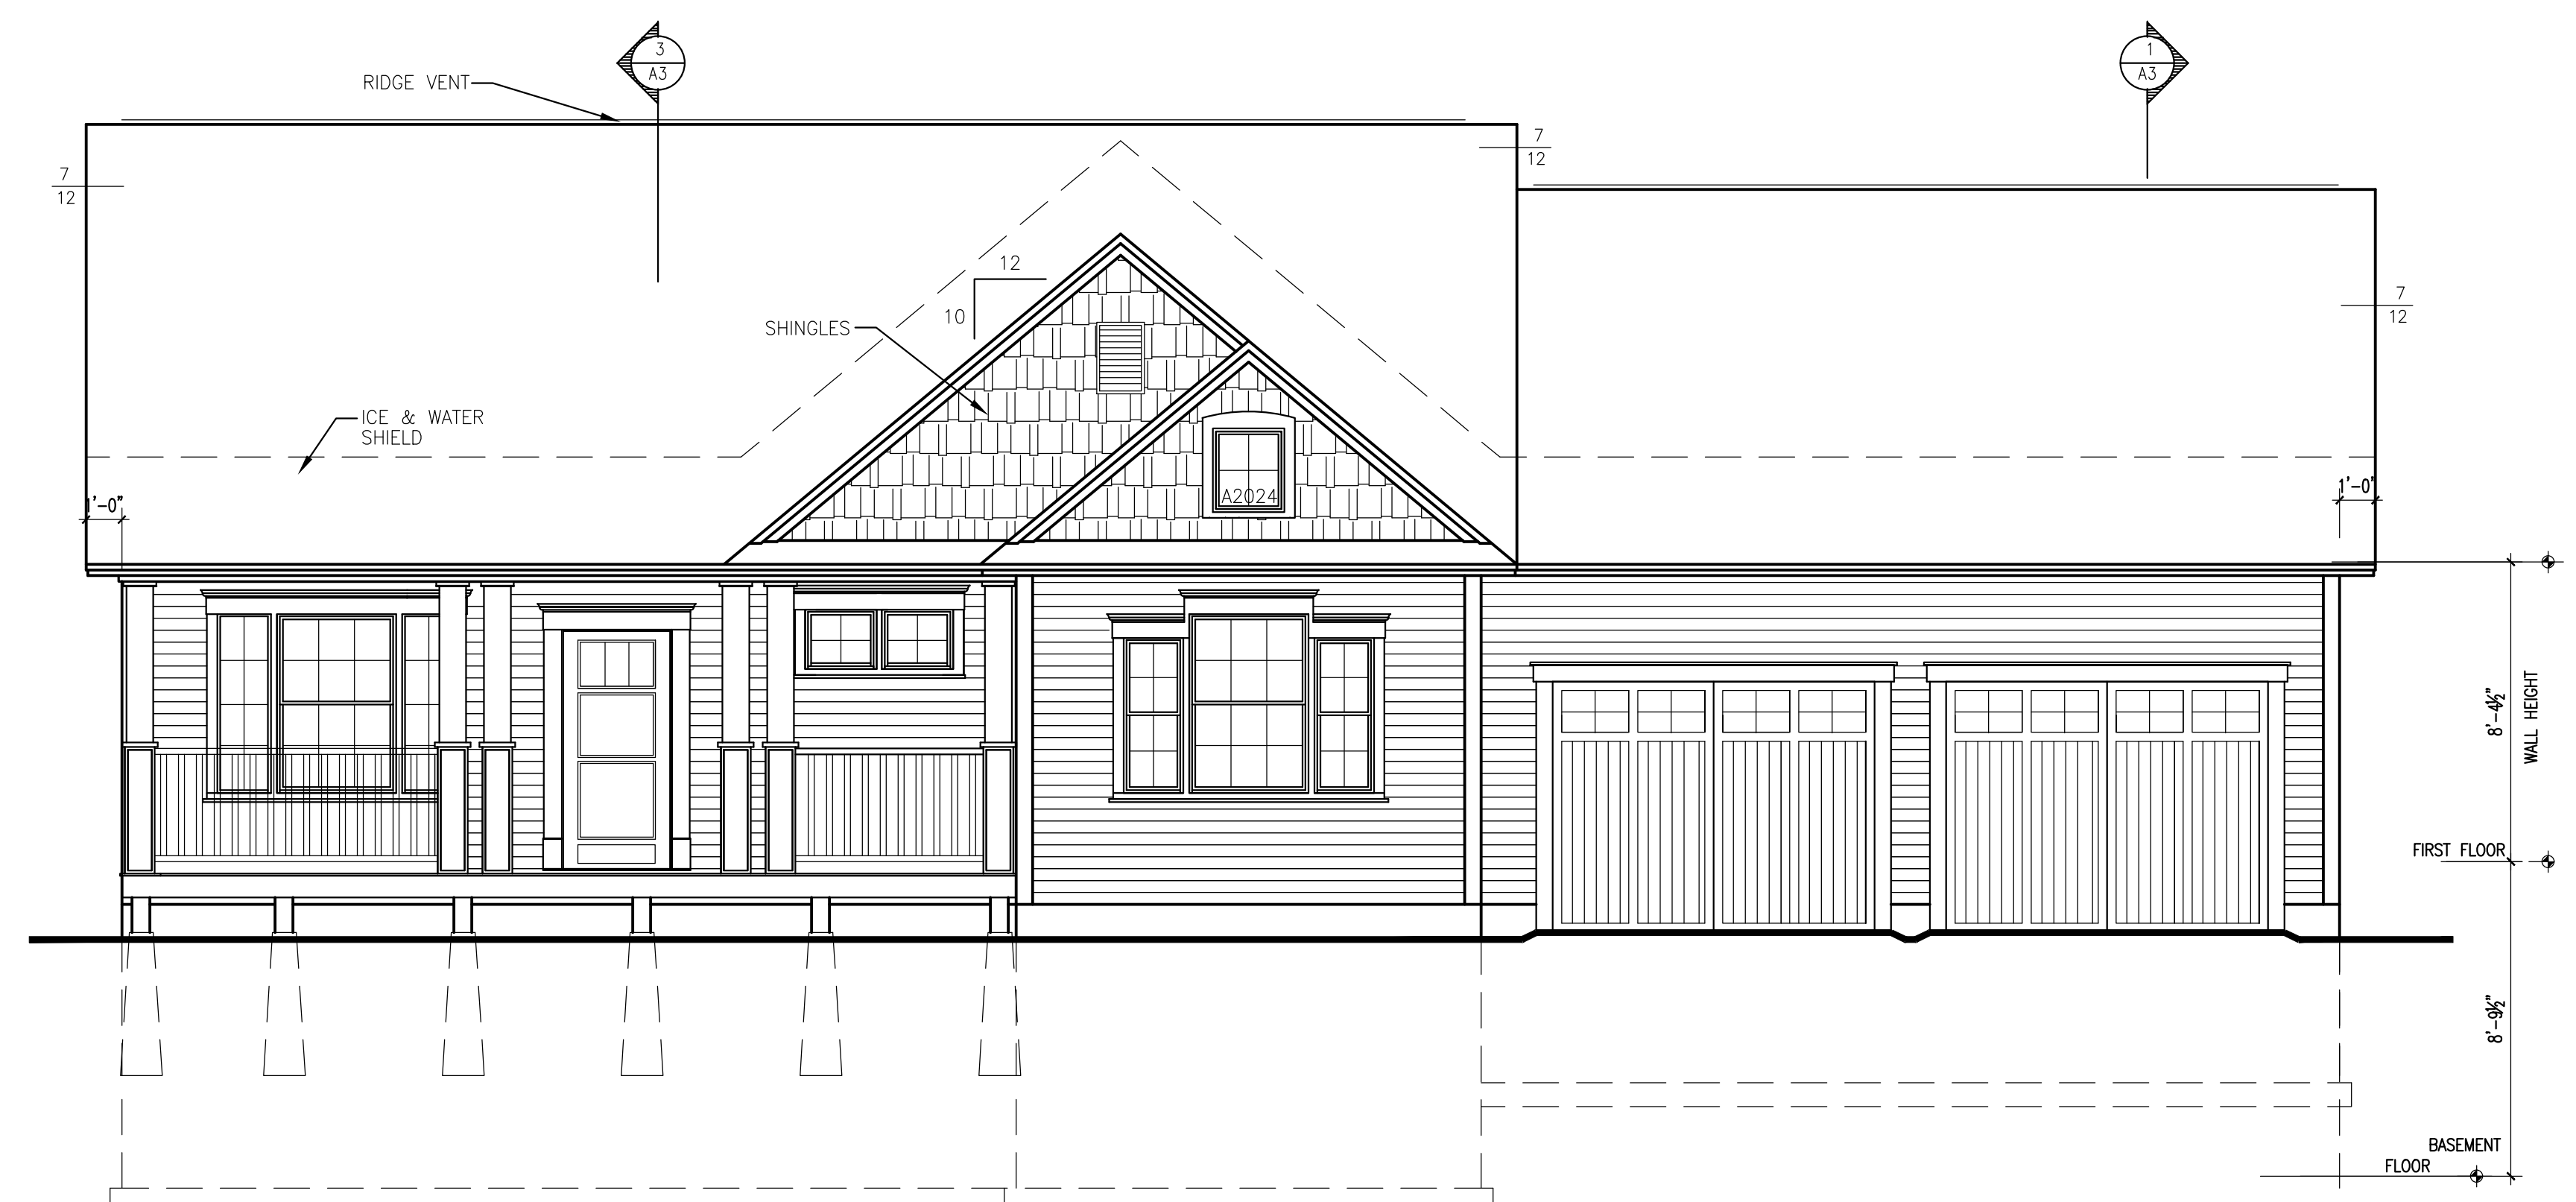

FRONT ELEVATION
1/4" = 1'-0"

45 ICE POND ROAD
PORTLAND, MAINE

DRAWINGS THIS SHEET
ELEVATIONS

A2

11/02/14