



LEFT SIDE ELEVATION

1/4" = 1'-0"

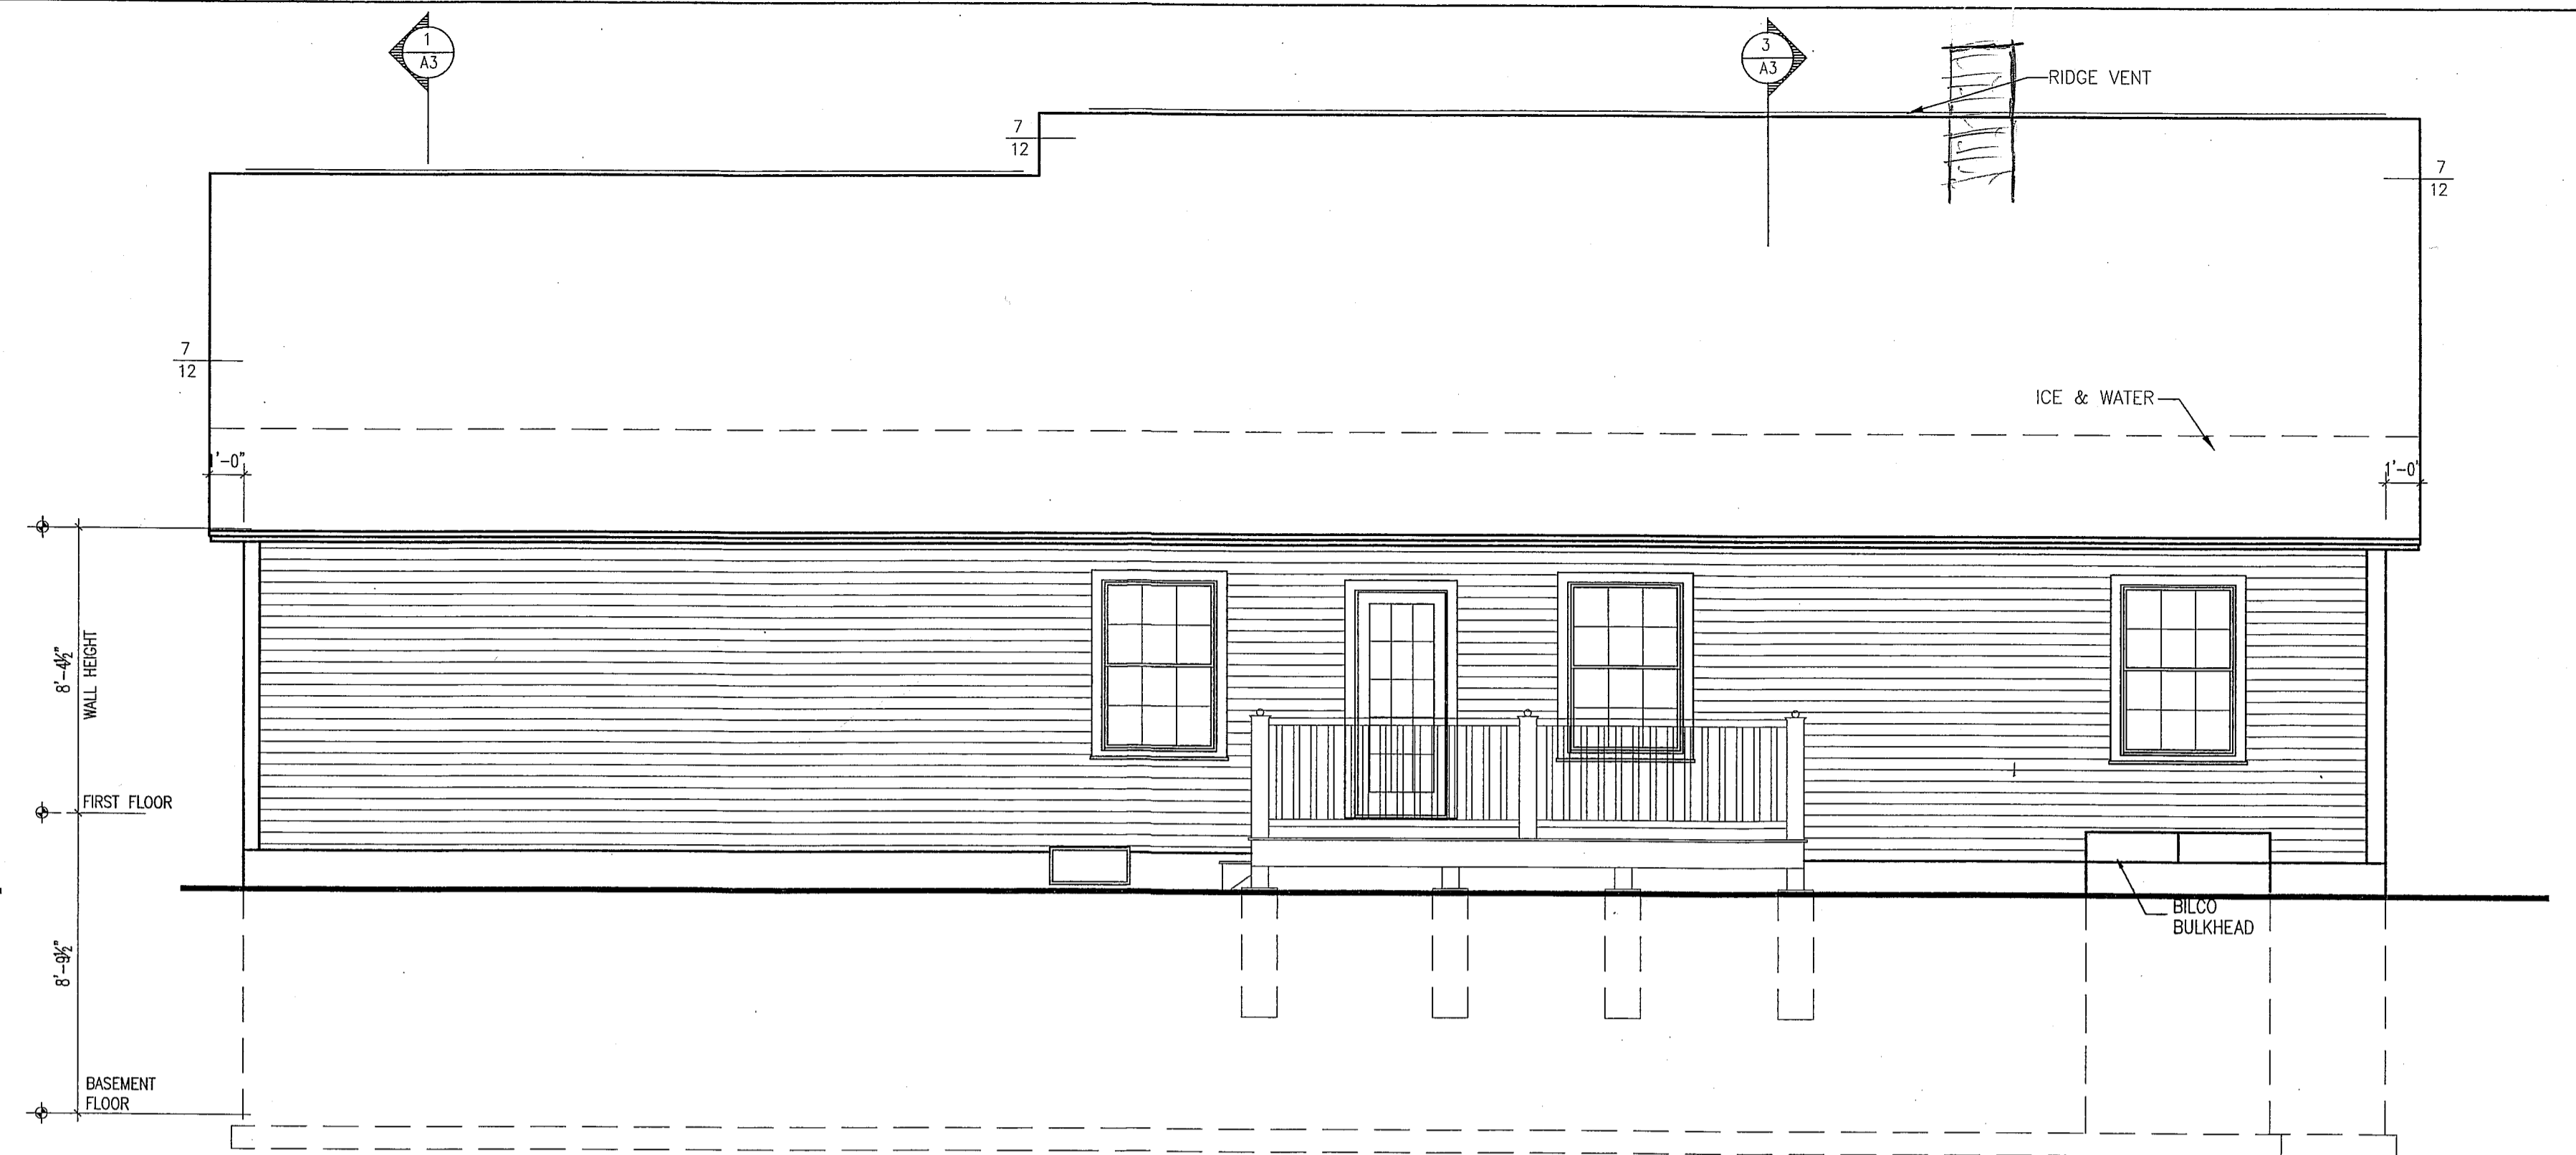


REAR ELEVATION

1/4" = 1'-0"

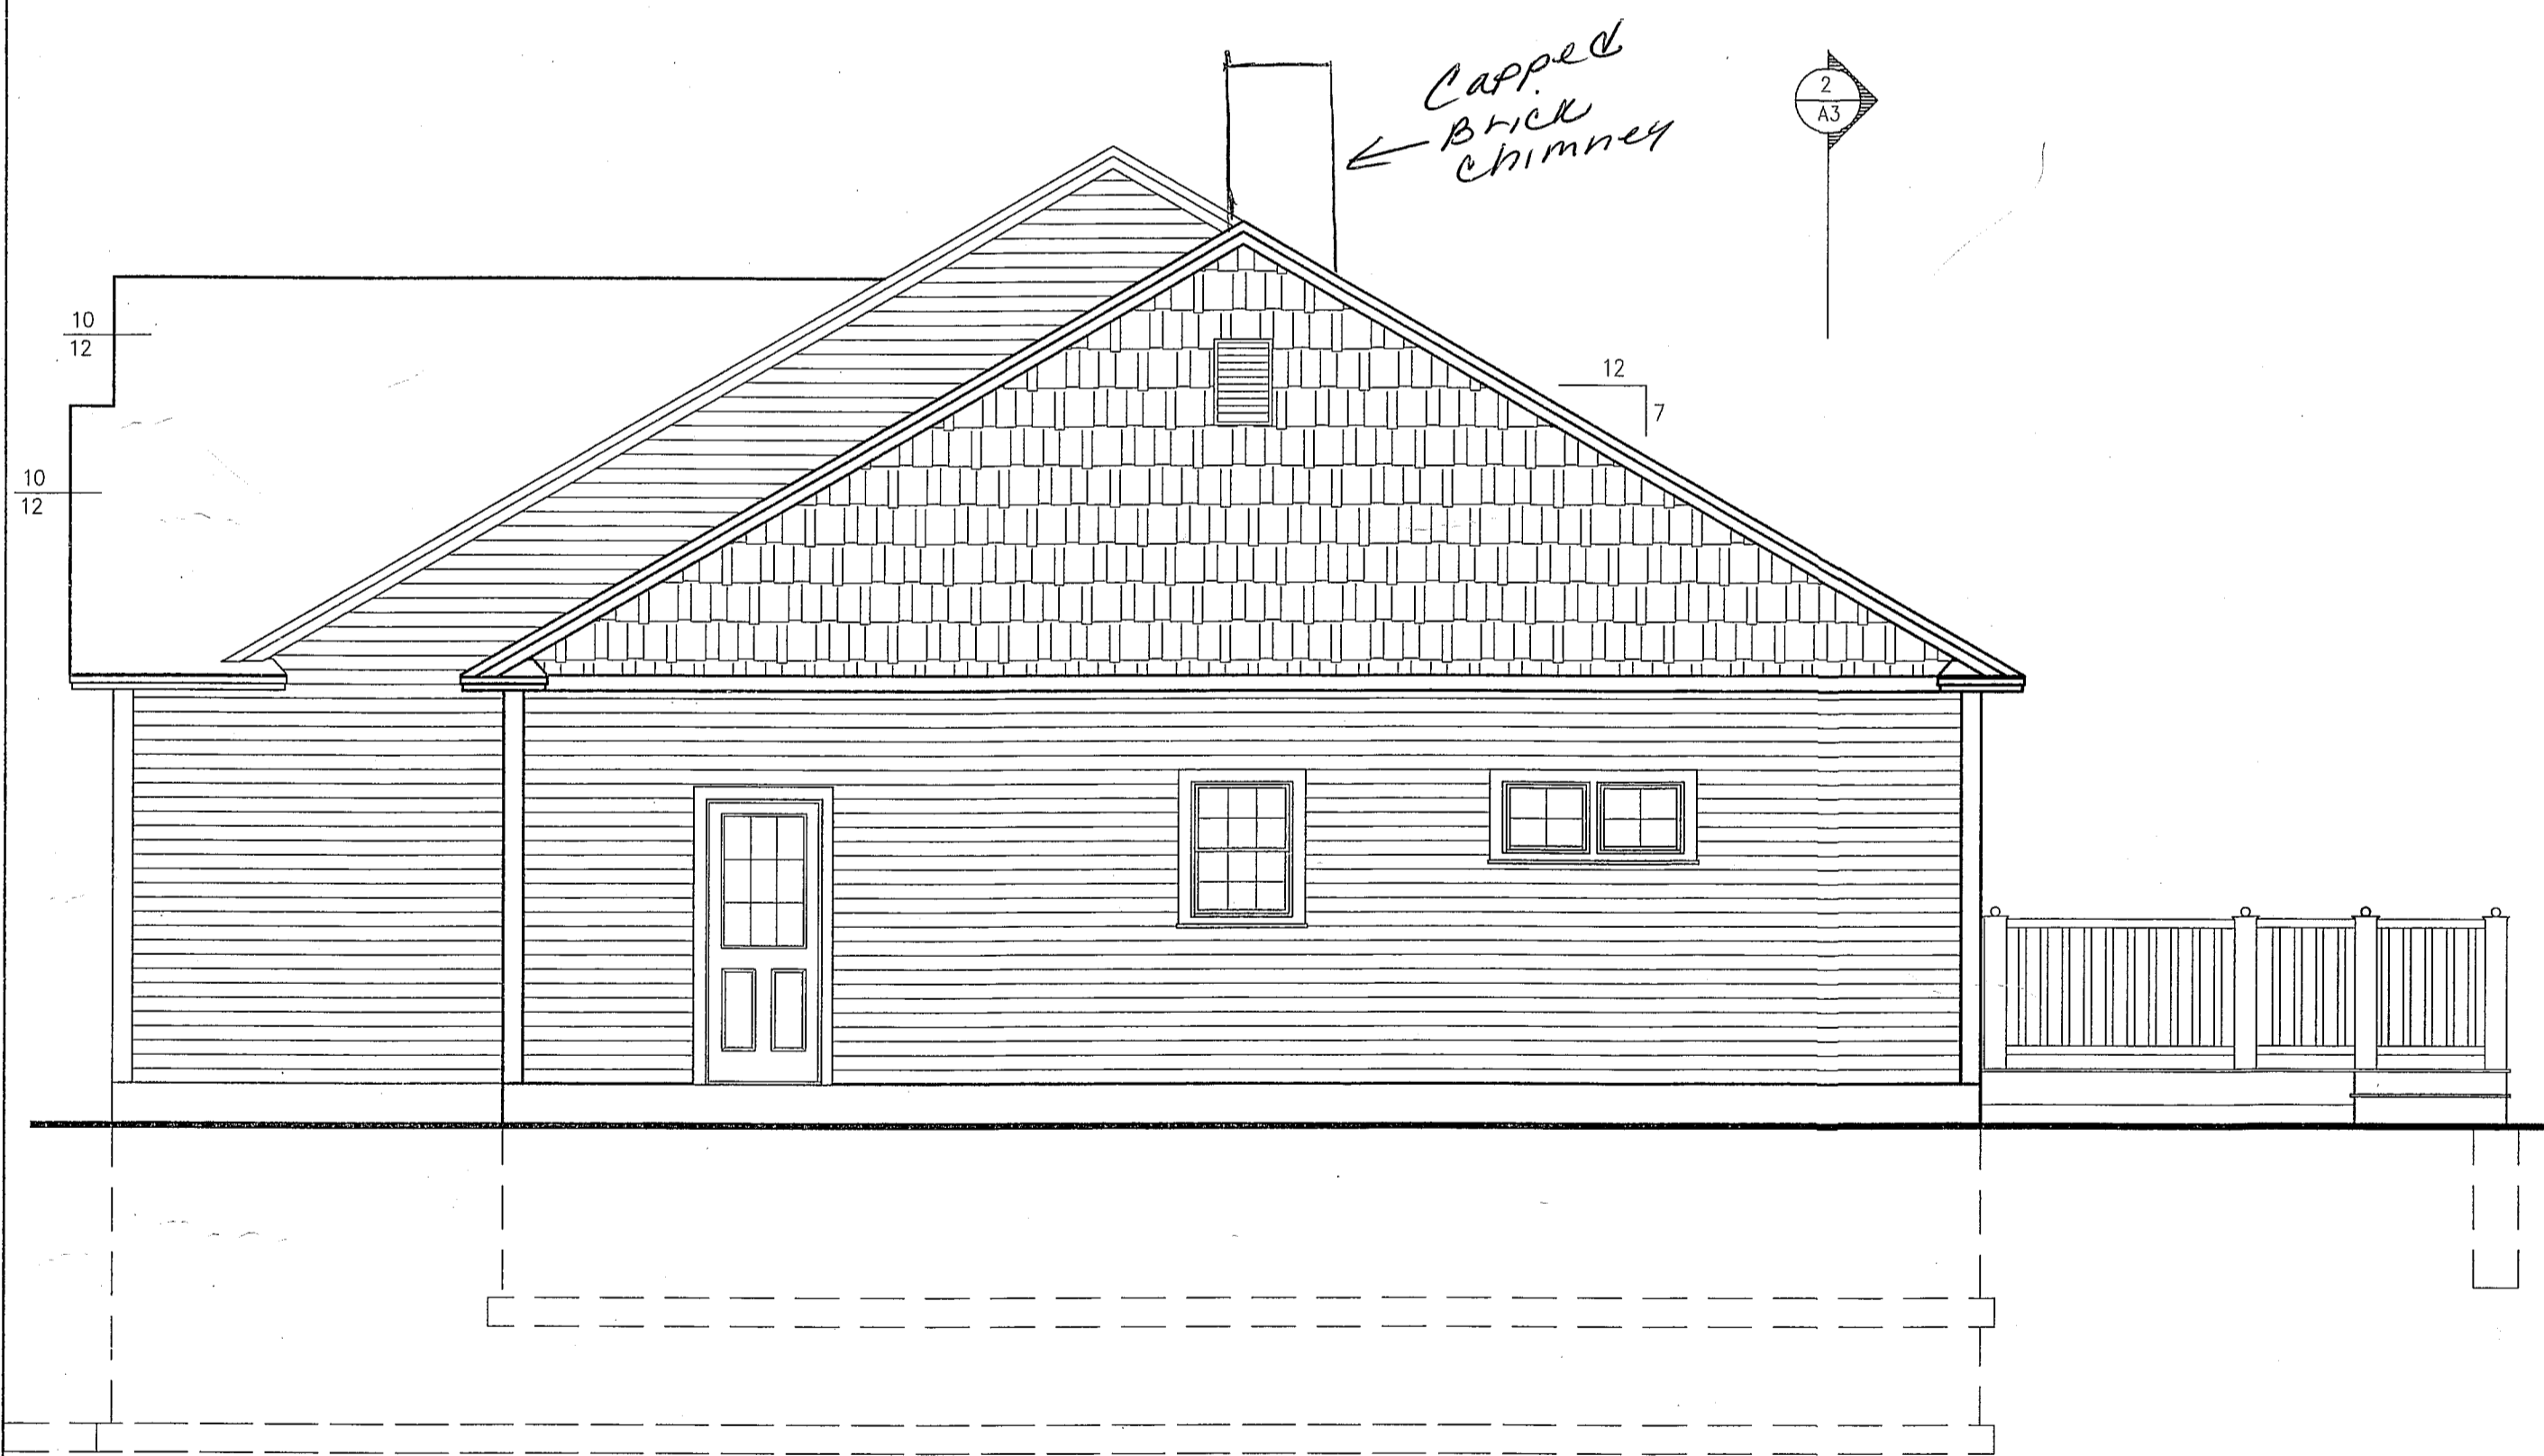

RIGHT SIDE ELEVATION

1/4" = 1'-0"

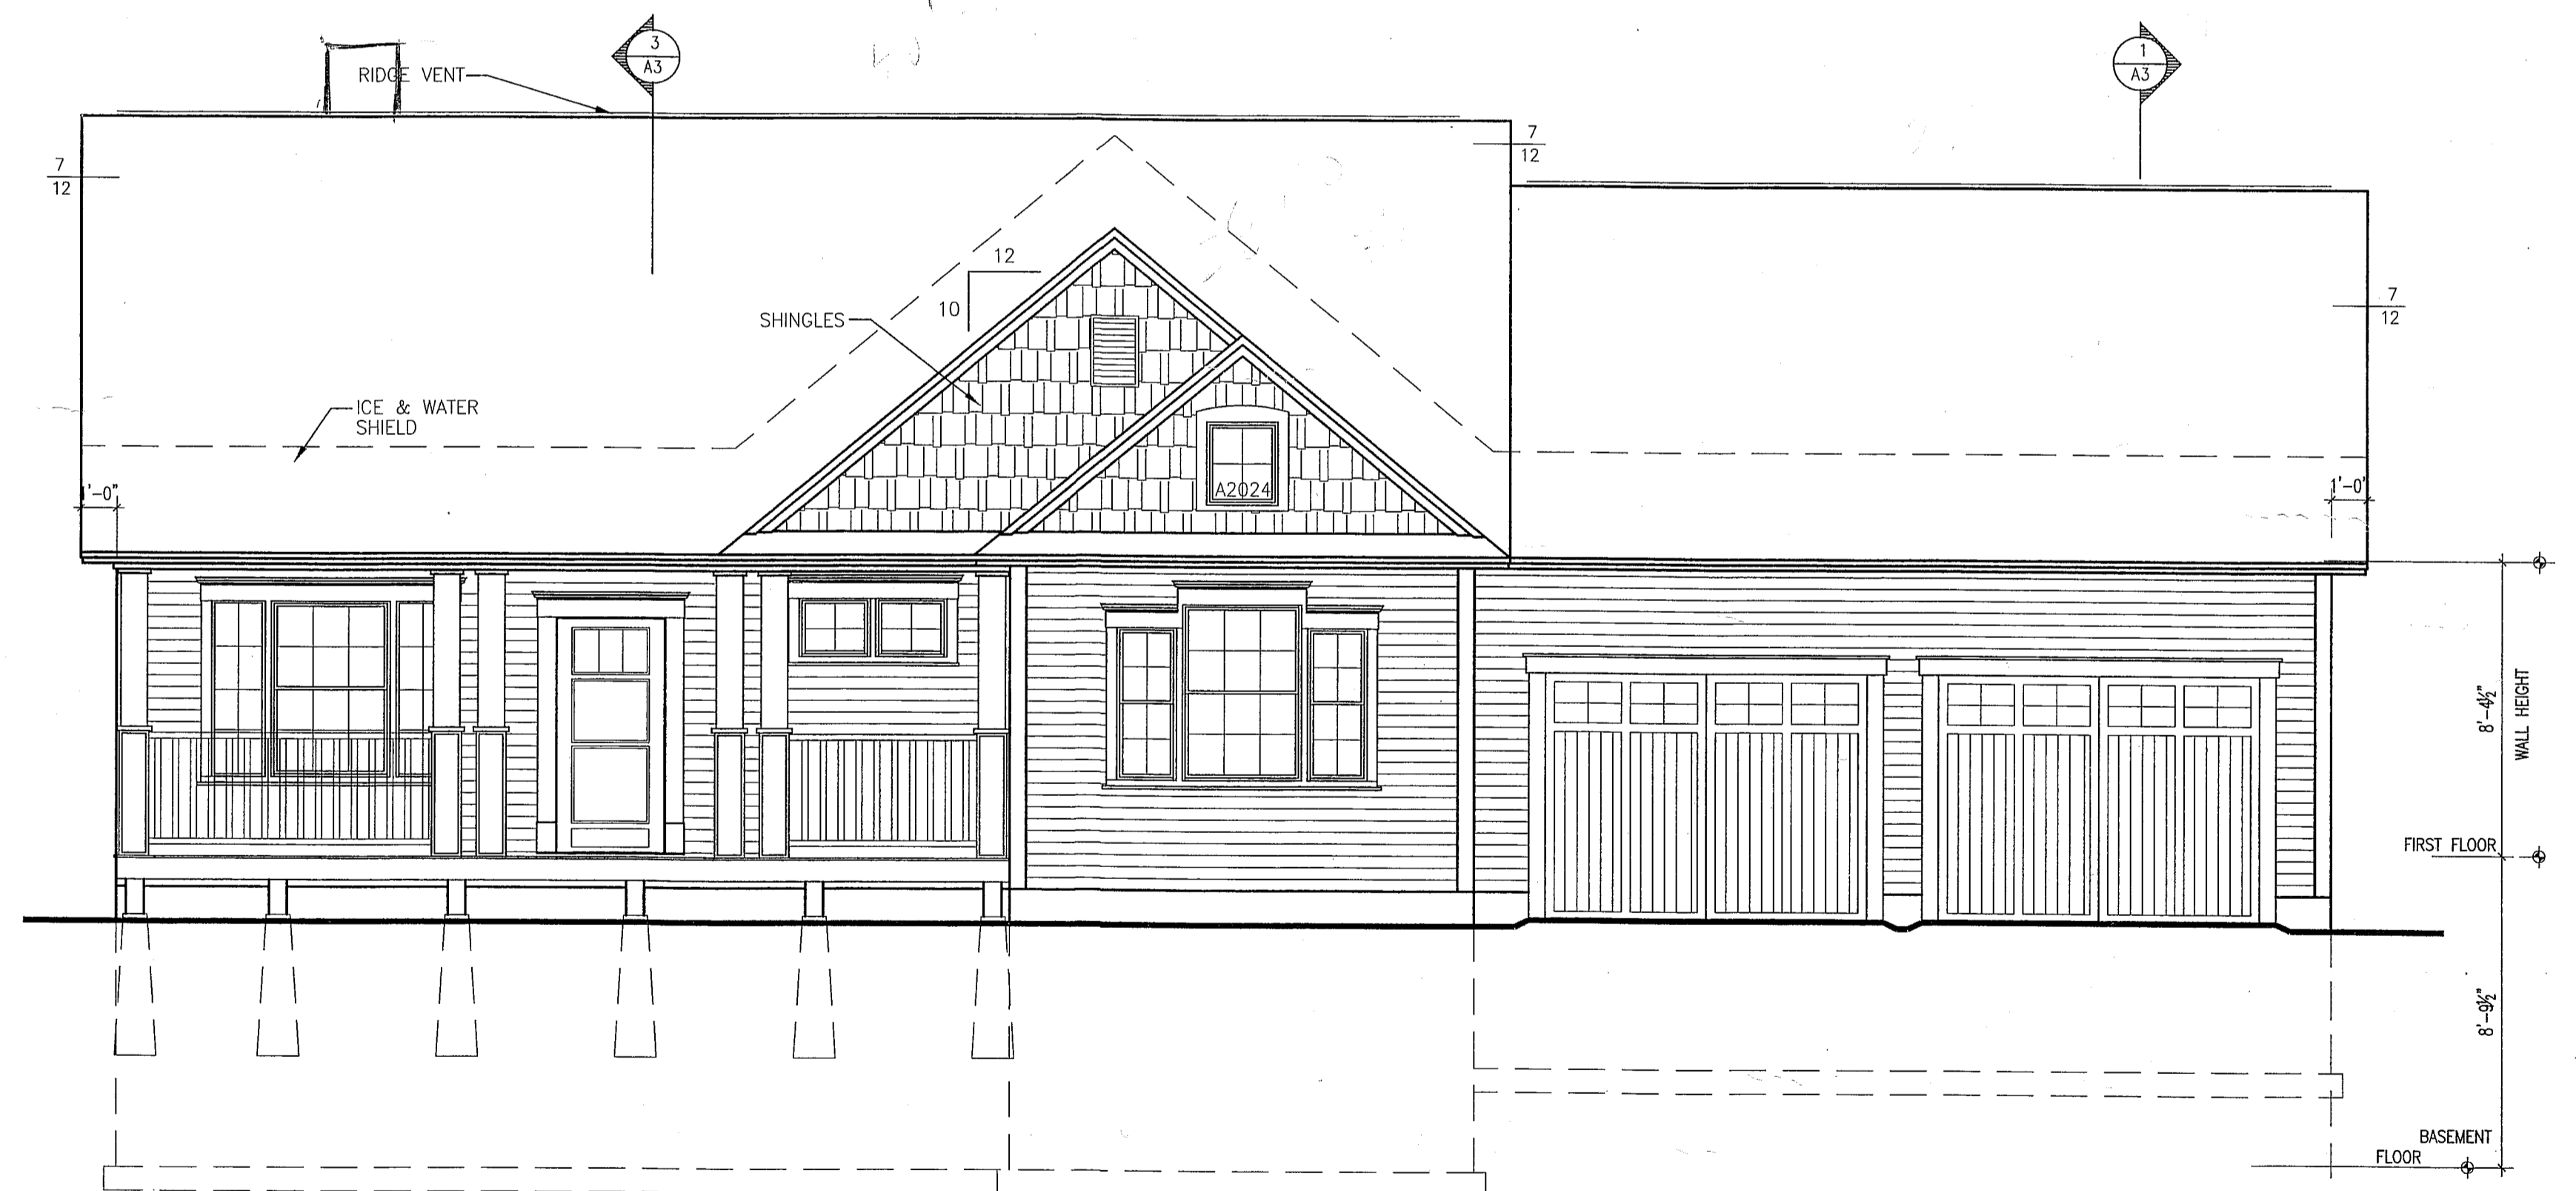

FRONT ELEVATION

1/4" = 1'-0"

45 ICE POND ROAD
PORTLAND, MAINE

DRAWINGS THIS SHEET
ELEVATIONS

11/02/14

A2