




1 BUILDING SECTION
SCALE: 1/4"=1'-0"

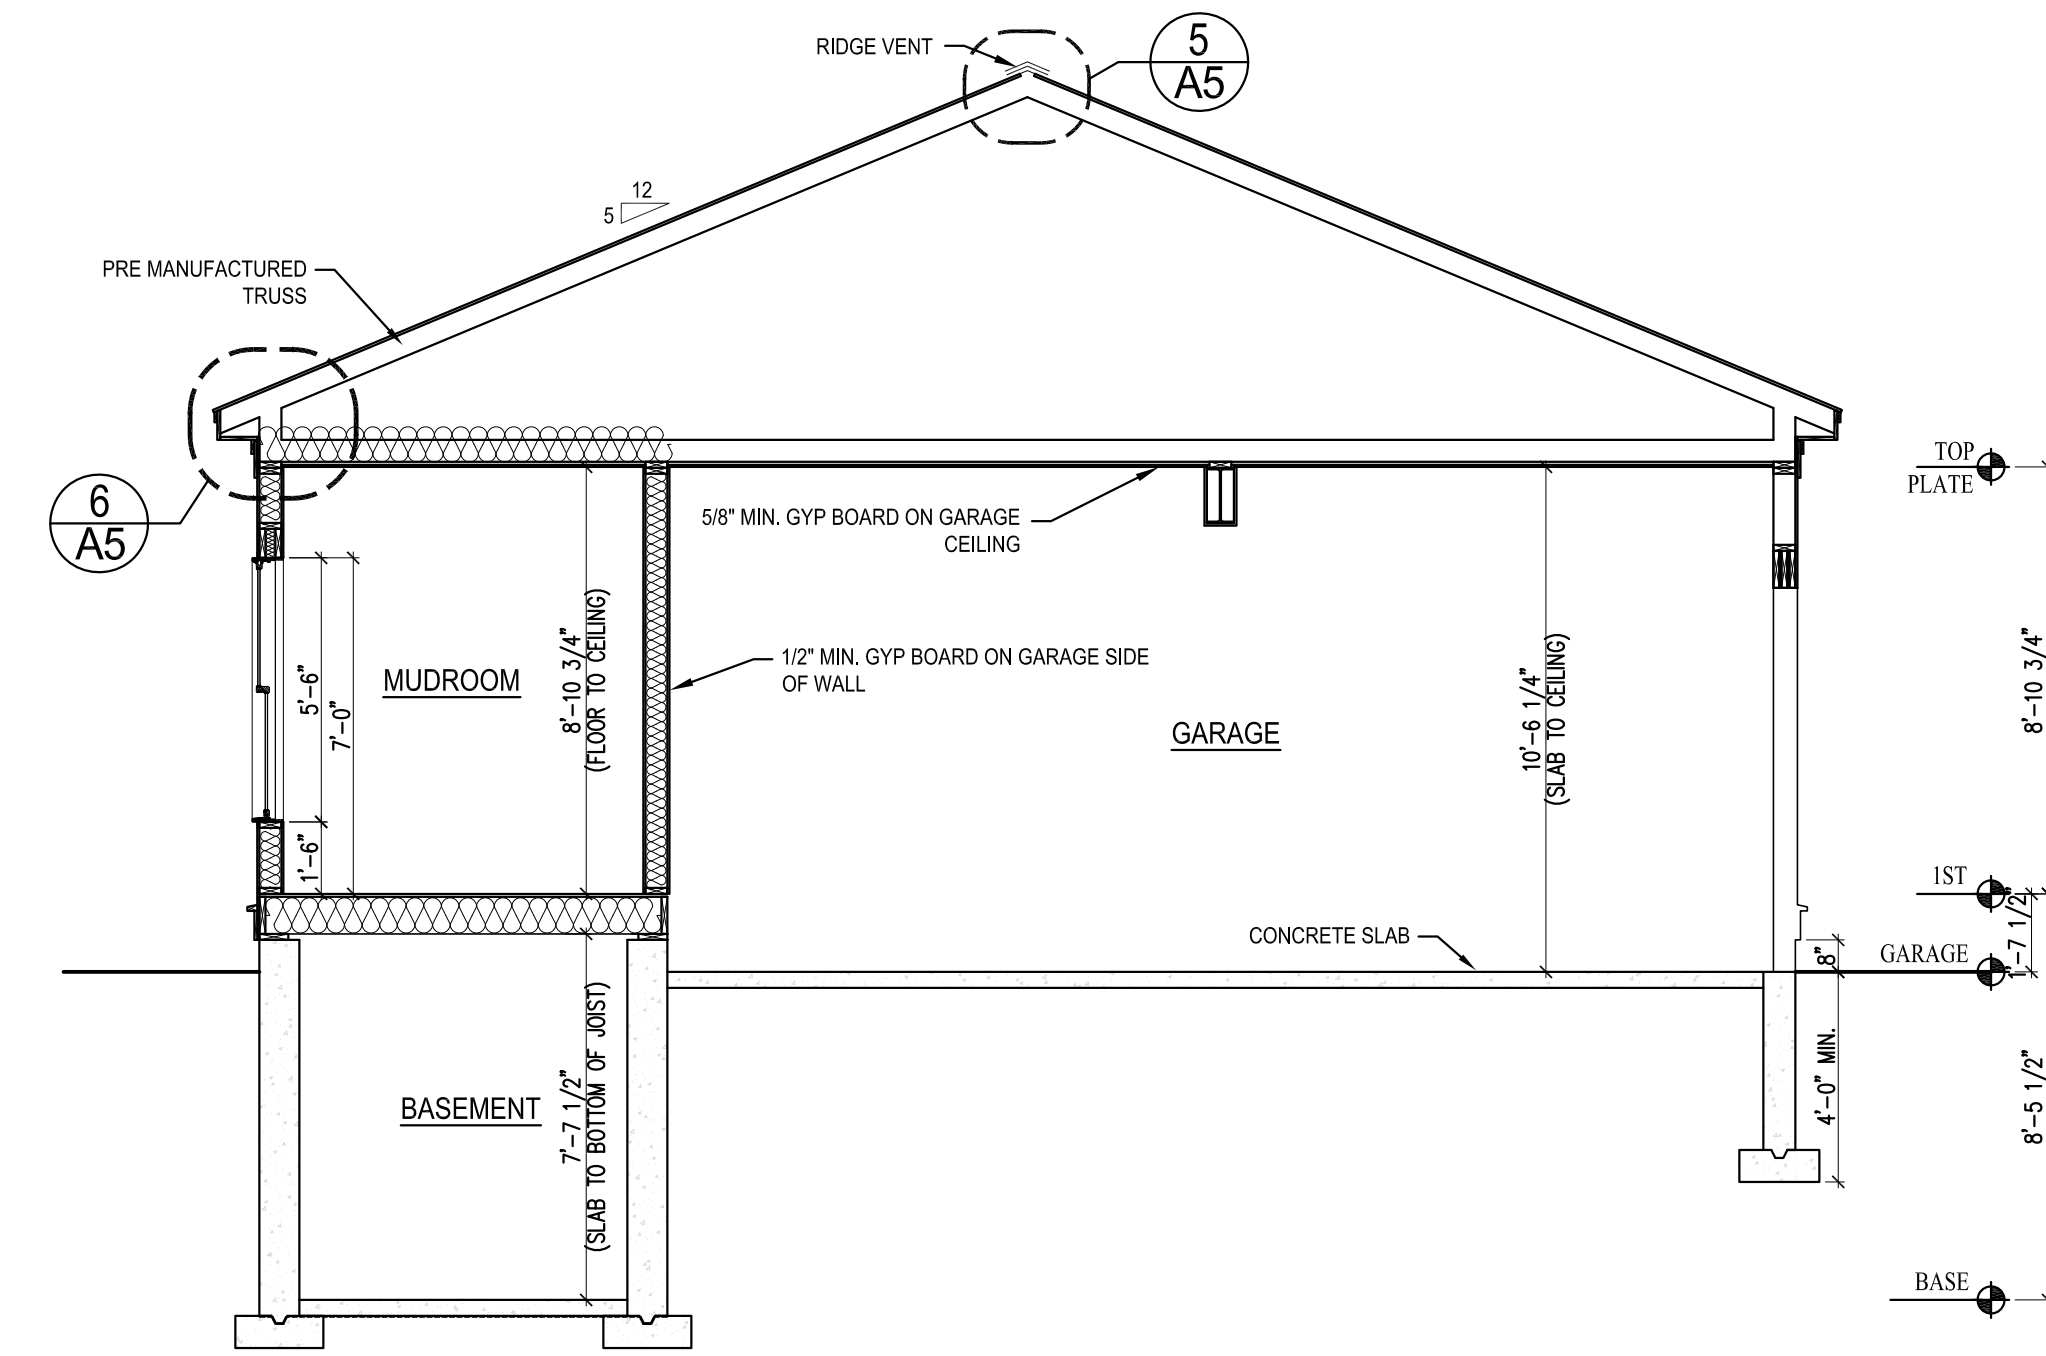


2 BUILDING SECTION
SCALE: 1/4"=1'-0"

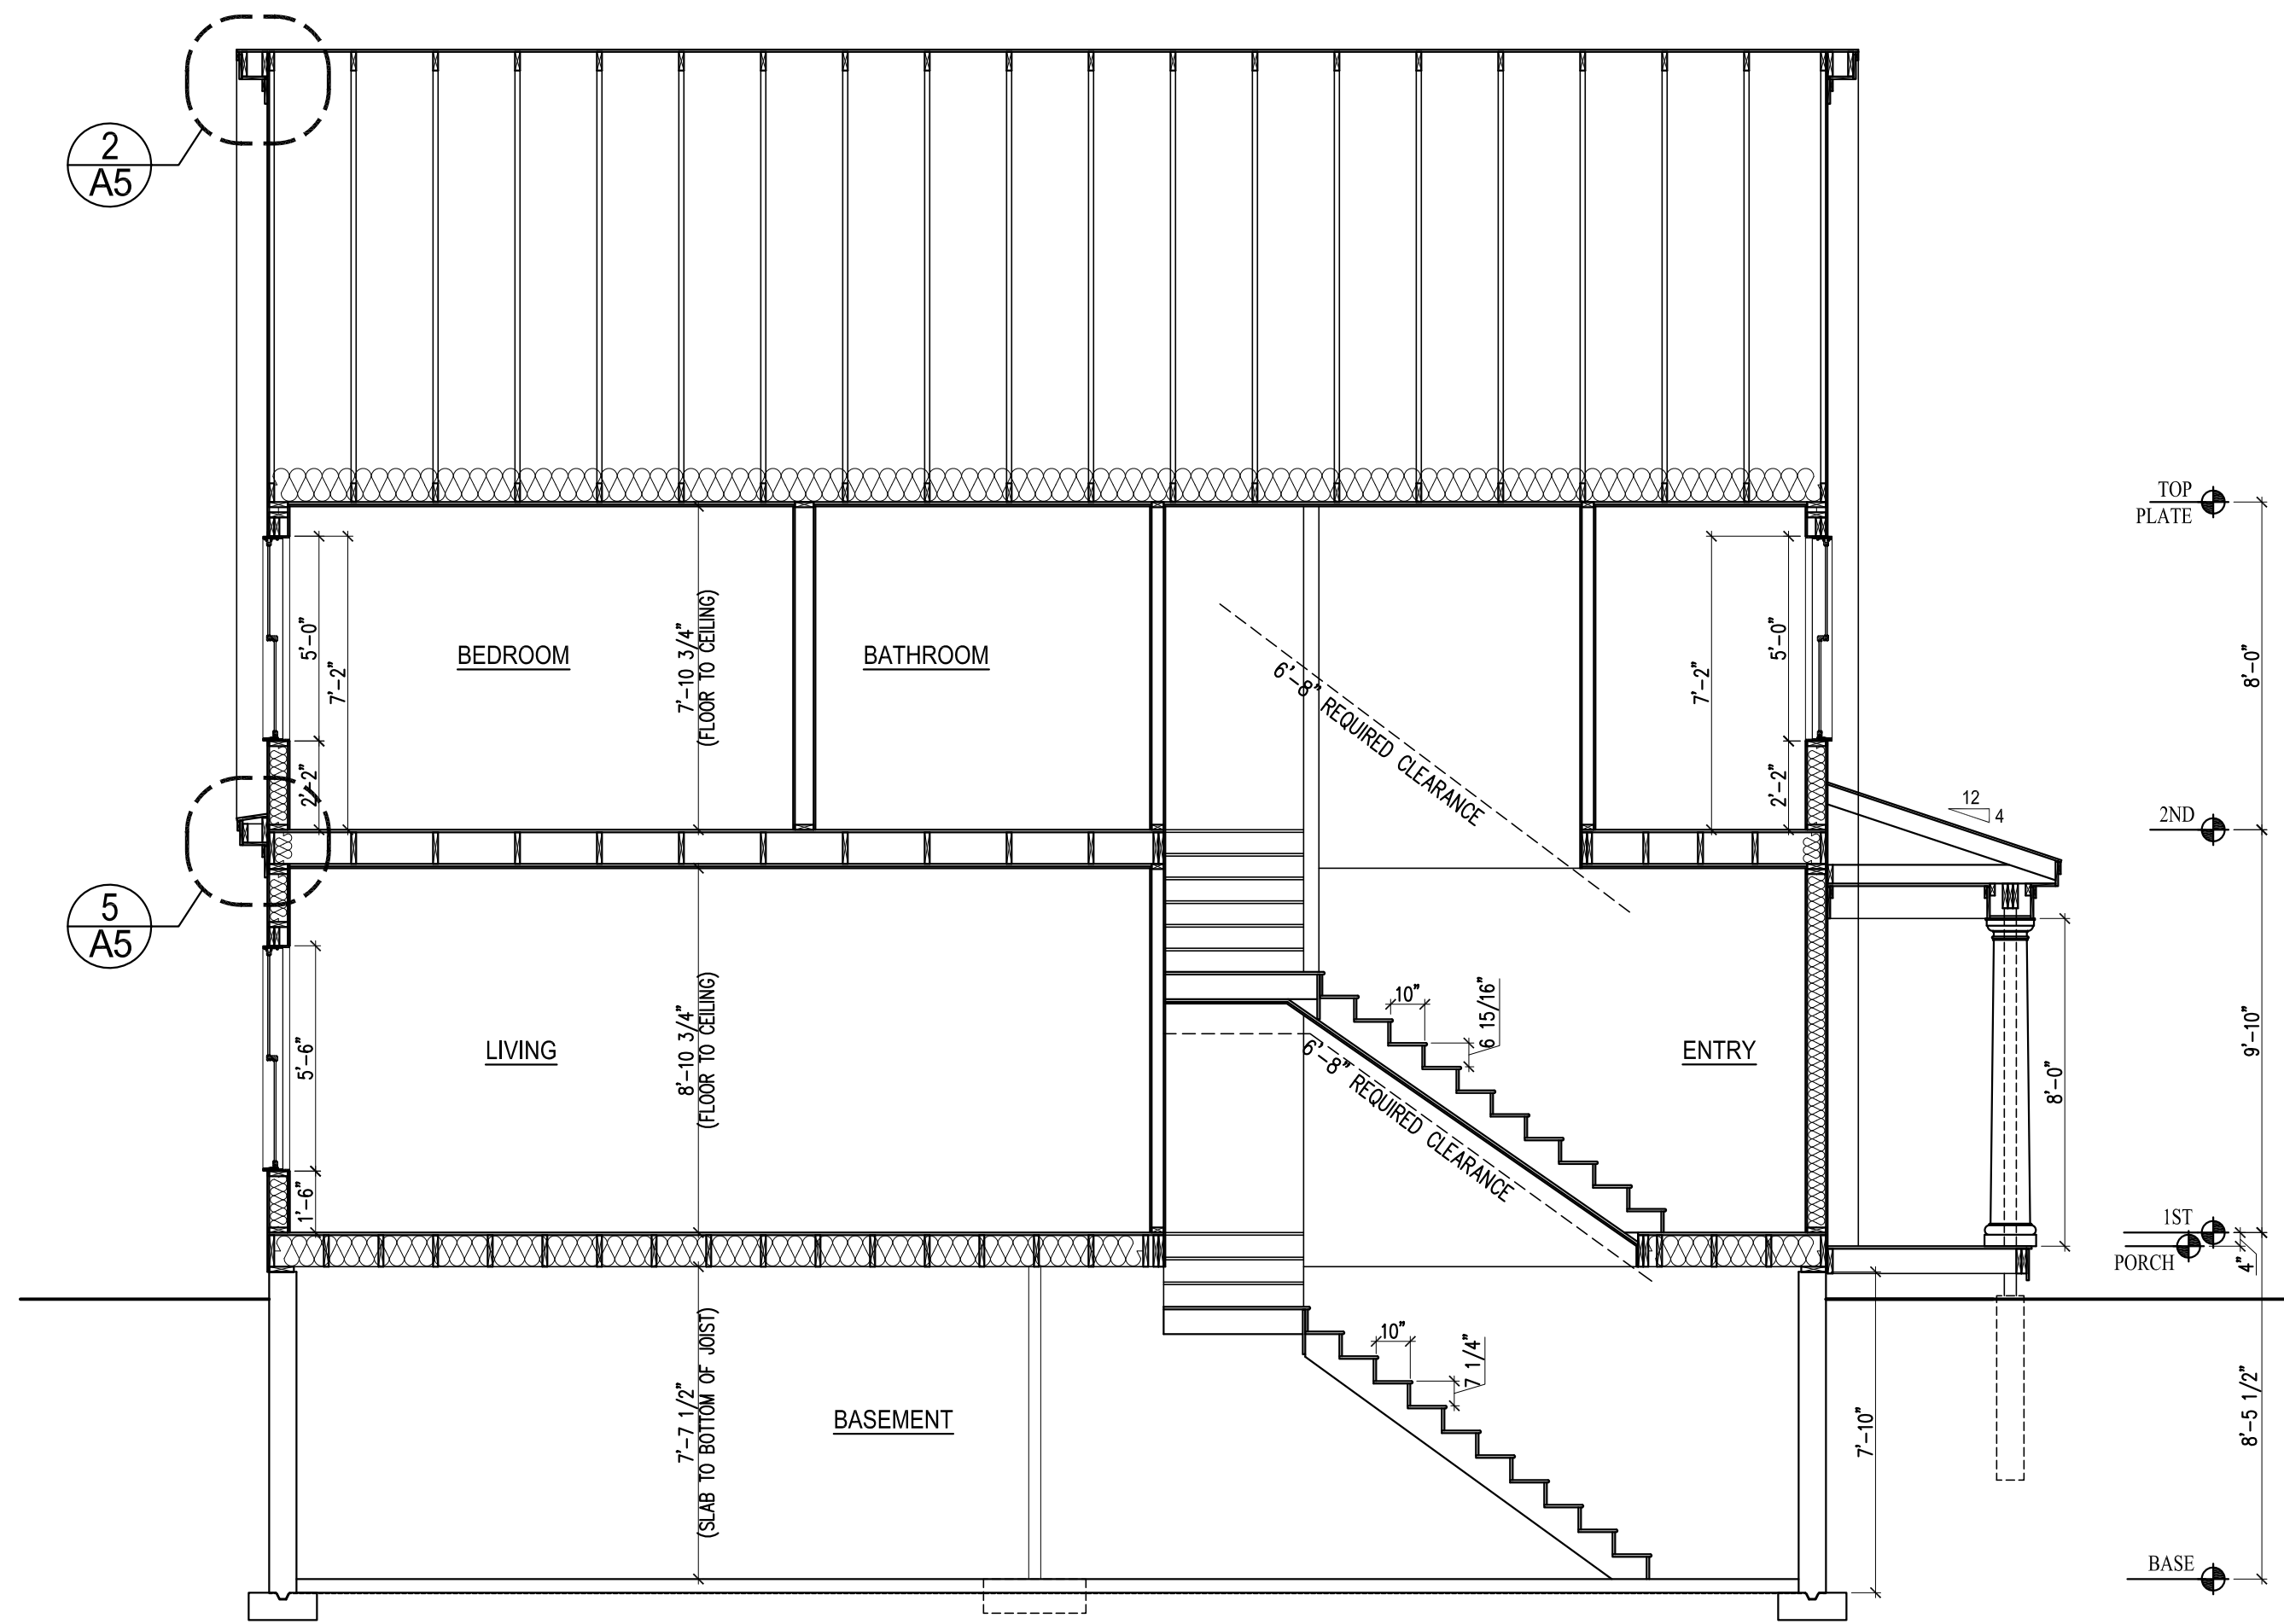

3 BUILDING SECTION
SCALE: 1/4"=1'-0"

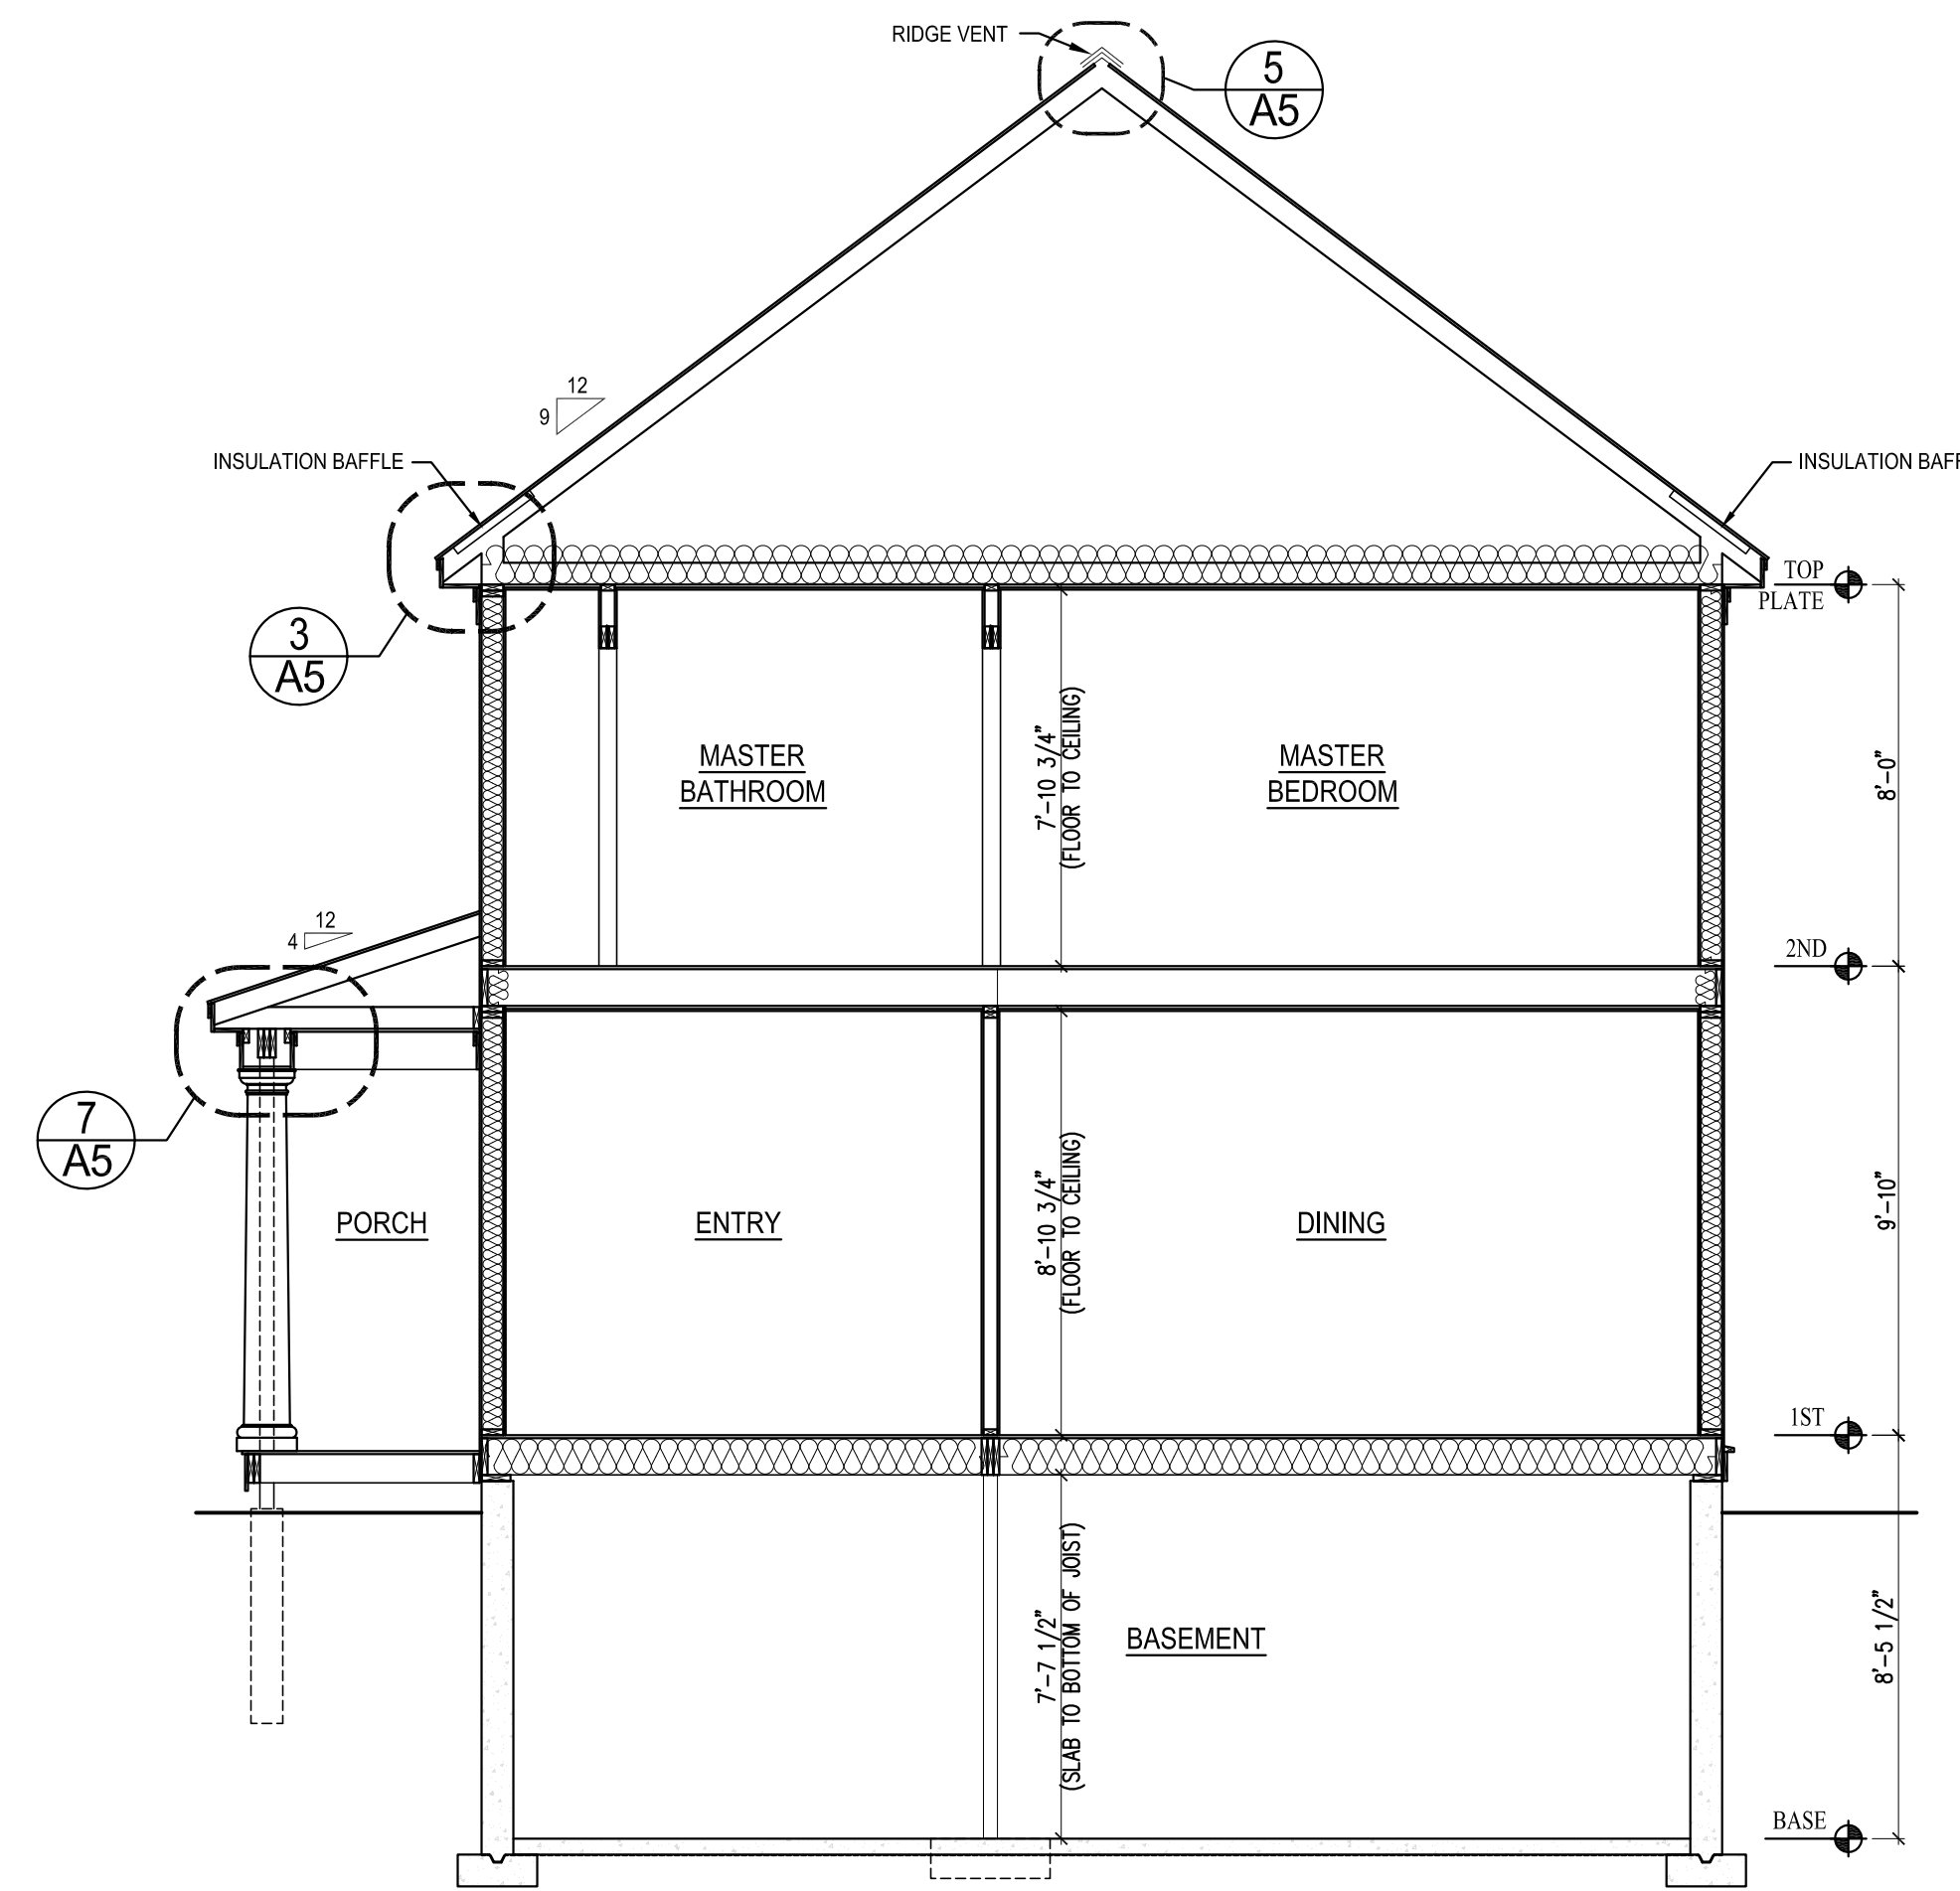

4 BUILDING SECTION
SCALE: 1/4"=1'-0"

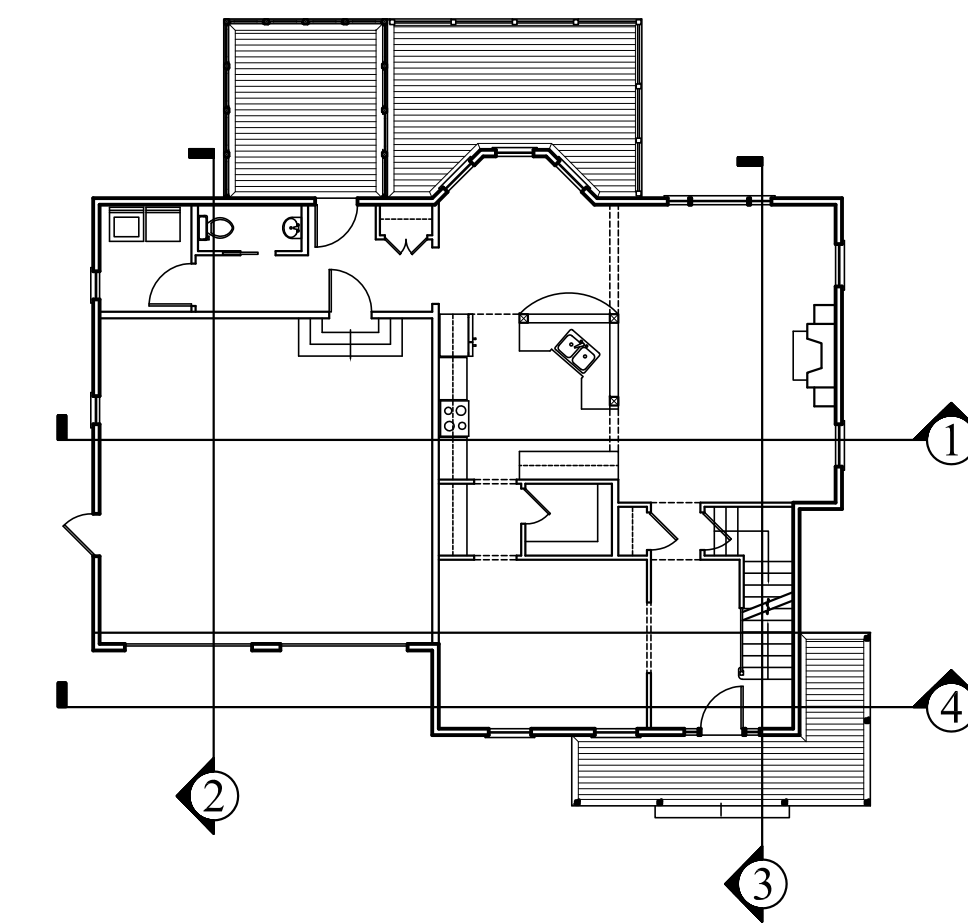

KEY PLAN
N.T.S.

Prepared For: TEXT

Address
City, State

Consulting Engineer:



Architect:

THE COLONIAL
OPTION #1

Project:

Revisions:

Date: 13 Dec 2012
Scale: 1/4" = 1'-0"

BUILDING SECTIONS

A4