

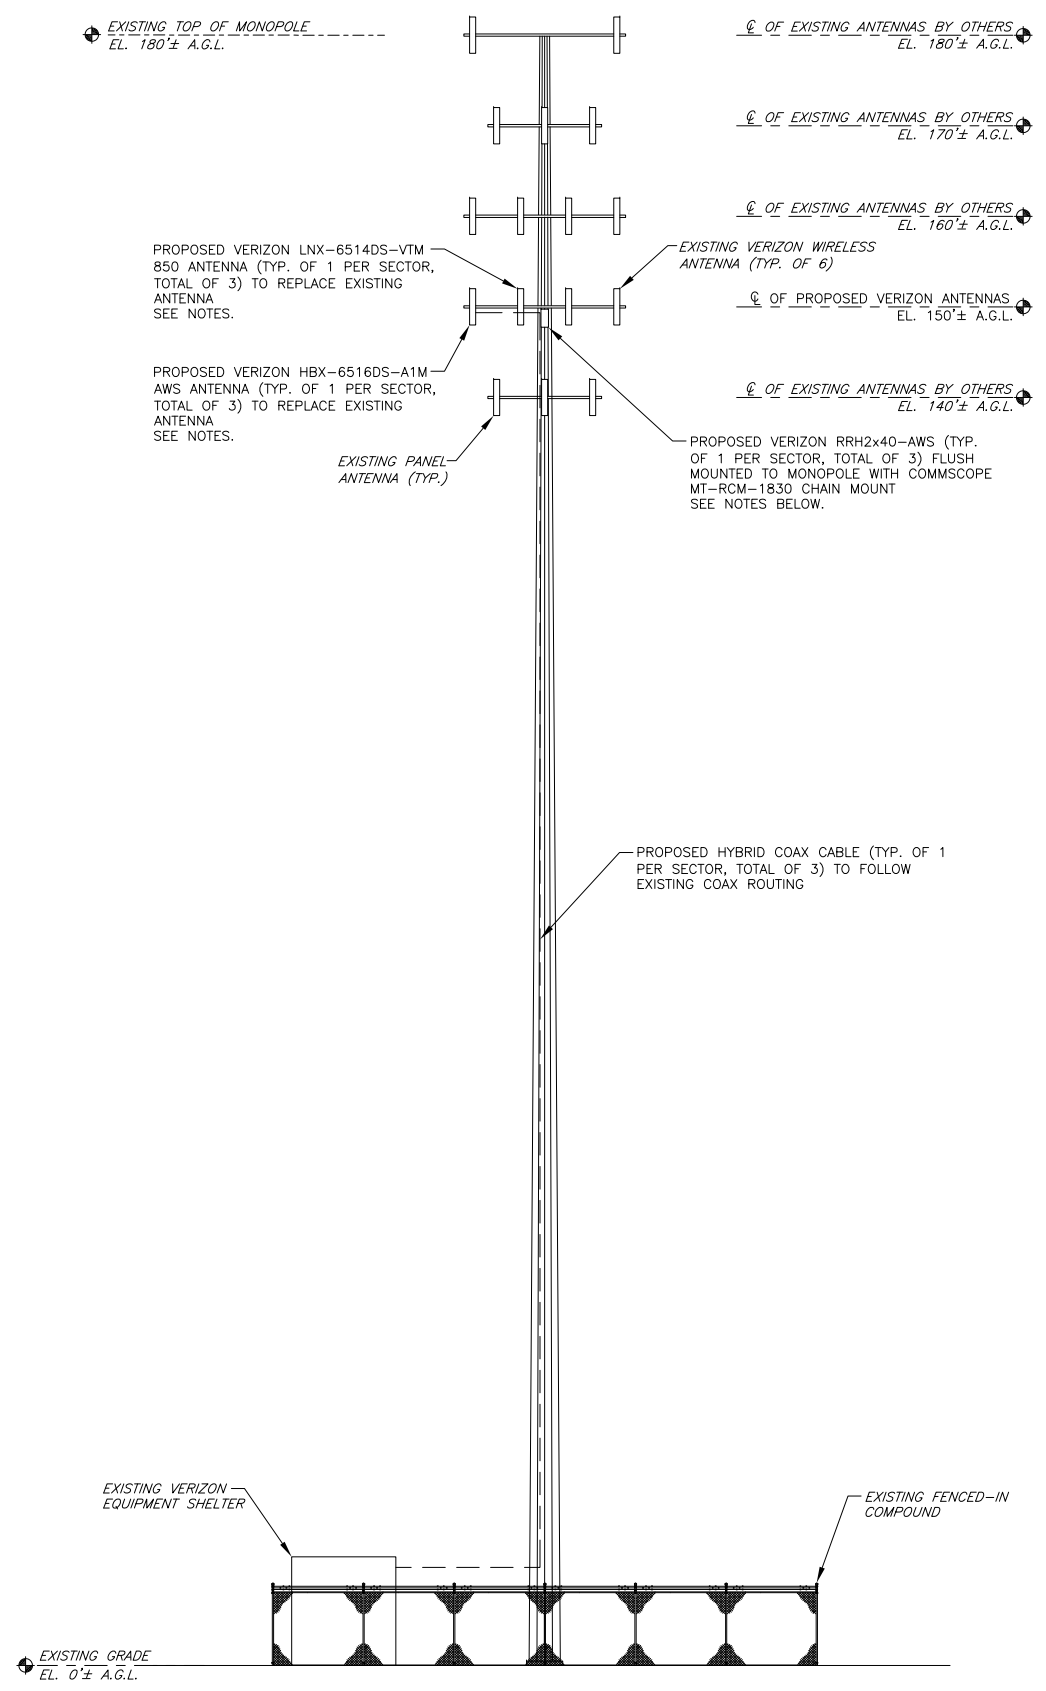


**COMPOUND PLAN**  
SCALE: 1/8"=1'-0"

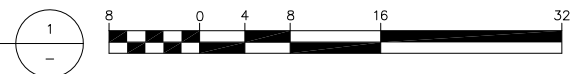

**ELEVATION**  
SCALE: 1"=10'-0"

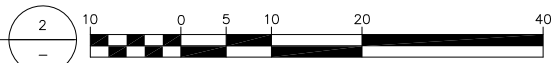

THIS PLAN SHEET IS TO BE USED IN CONJUNCTION WITH CURRENT STRUCTURAL ANALYSIS REFERENCING THE PROPOSED INSTALLATION

400 FRIBERG PARKWAY  
WESTBOROUGH, MA.  
01581-3936  
(508) 330-3300

PO Box 875  
Westford MA 01886  
email: cmcsweeney@skybornetech.net

SITE NAME:  
**FALMOUTH ME**

CONSTRUCTION EXHIBITS		
0	04/14/14	FOR CONSTRUCTION

PROFESSIONAL STAMP

DRAWN BY: DFR  
CHECKED BY: PLM

SITE ADDRESS:  
**527 PRESUMPCOT ROAD  
PORTLAND, ME 04103**

SHEET TITLE:  
**COMPOUND PLAN  
& ELEVATION**

SHEET NUMBER:  
**A-1**

SCALE: THIS PLAN TO SCALE WHEN PRINTED AT 24"x36" & 100% SCALING